


UPVC  
WHITE DOOR  
& WINDOWS.  
INC ALL  
RAINWATER  
& SOIL  
GOODS




Front ~ Street Scene ~ Coronation Drive

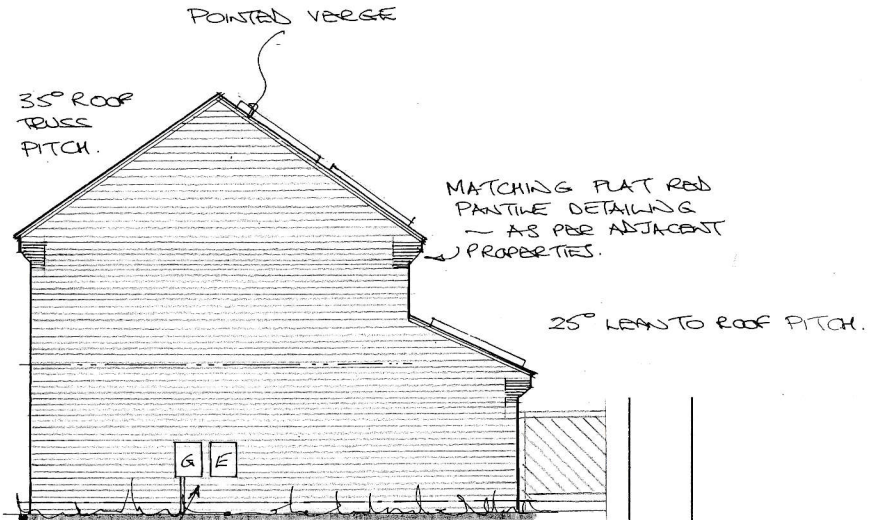

Side

Rev	Notes	Date

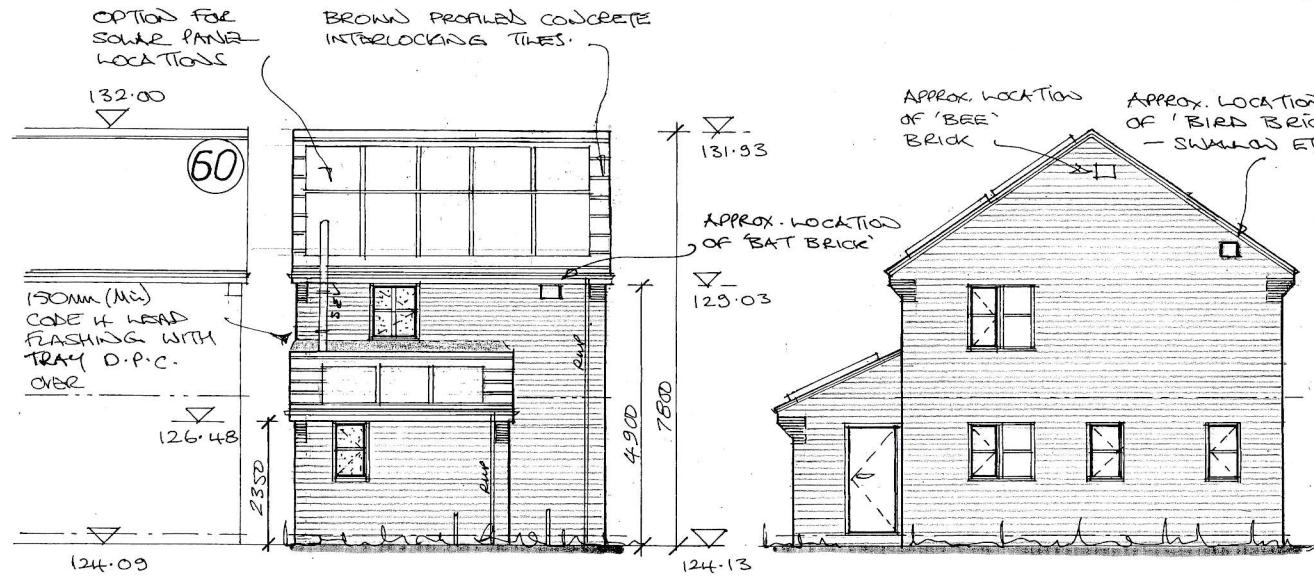

Rear

Side - Worsbrough Road

Garry  
Greetham  
Associates

Residential  
Design Consultant  
Westwood House  
18 Carr Lane  
Tankersley  
Barnsley S75 3BE  
Tel 07786062364

PROJECT Detached Dwelling

CLIENT Mr. Ian Goulding

TITLE Elevations

ADDRESS adj. 60 Coronation Drive,  
Birdwell,  
Barnsley. S70 5RL

DRAWN BY 999

SCALE 1:50 @ A3 DATE Aug 25

DRAWING No 517-04 REV

Member of the Chartered Institute  
of Architectural Technologists