

General Notes
This drawing is © copyright protected.
All dimensions to be checked on site.
Any discrepancies to be reported to
the Developer immediately.
This drawing should not be scaled.

Temporary Boundary Fencing

Type 1: Timber Post & Heras



Type 2: Tree Protection Fencing to BS5837




Type 3: Site Compound Hoarding



Vehicular Entrance

Site Traffic

Main Site Entrance off Wakefield Rd, including Emergency Access entering/exiting towards Barnsley Hospital via A61

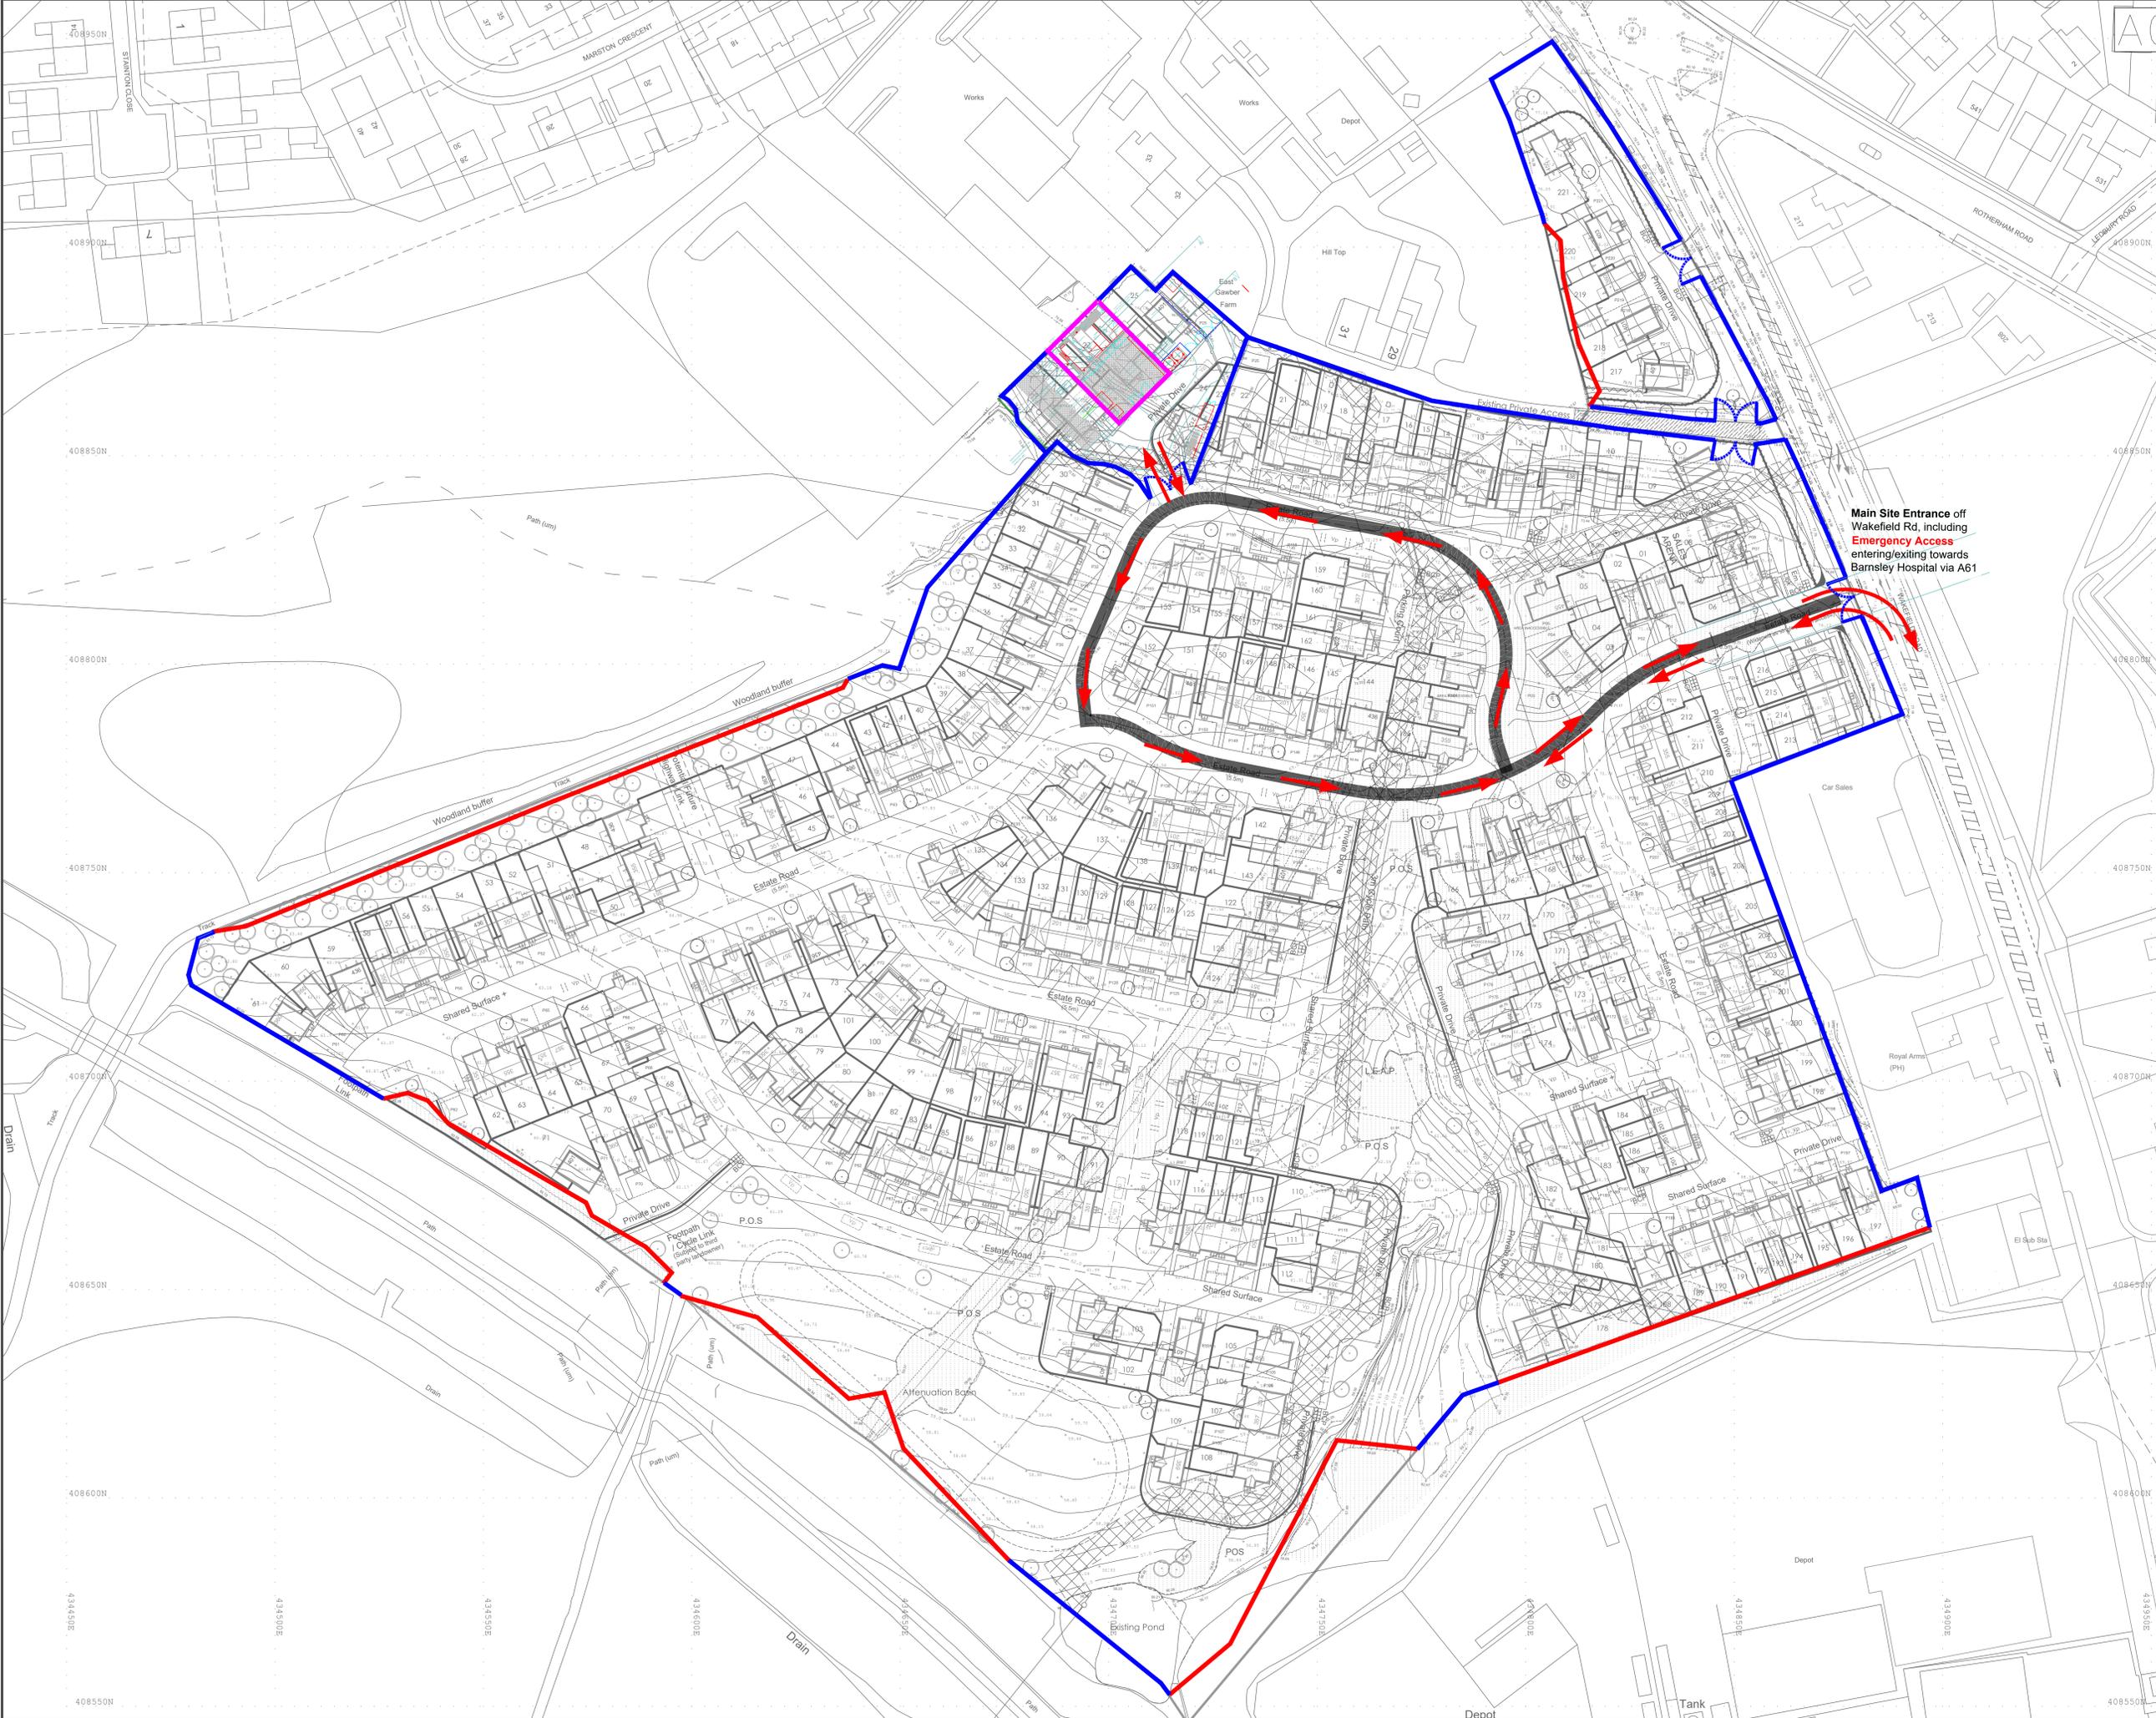

No.	Revision/Issue	Date
Gleeson Unit 3 Sheffield Business Park Sheffield S9 1XE Tel: 0114 2898080		
gleeson		
Project Name and Address Wakefield Road Smithies		
Drawing Site Boundary Types		
Date	Scale	
20/02/25	1:500	
Drawing No.	Drawn By	
3145-004	AB	