
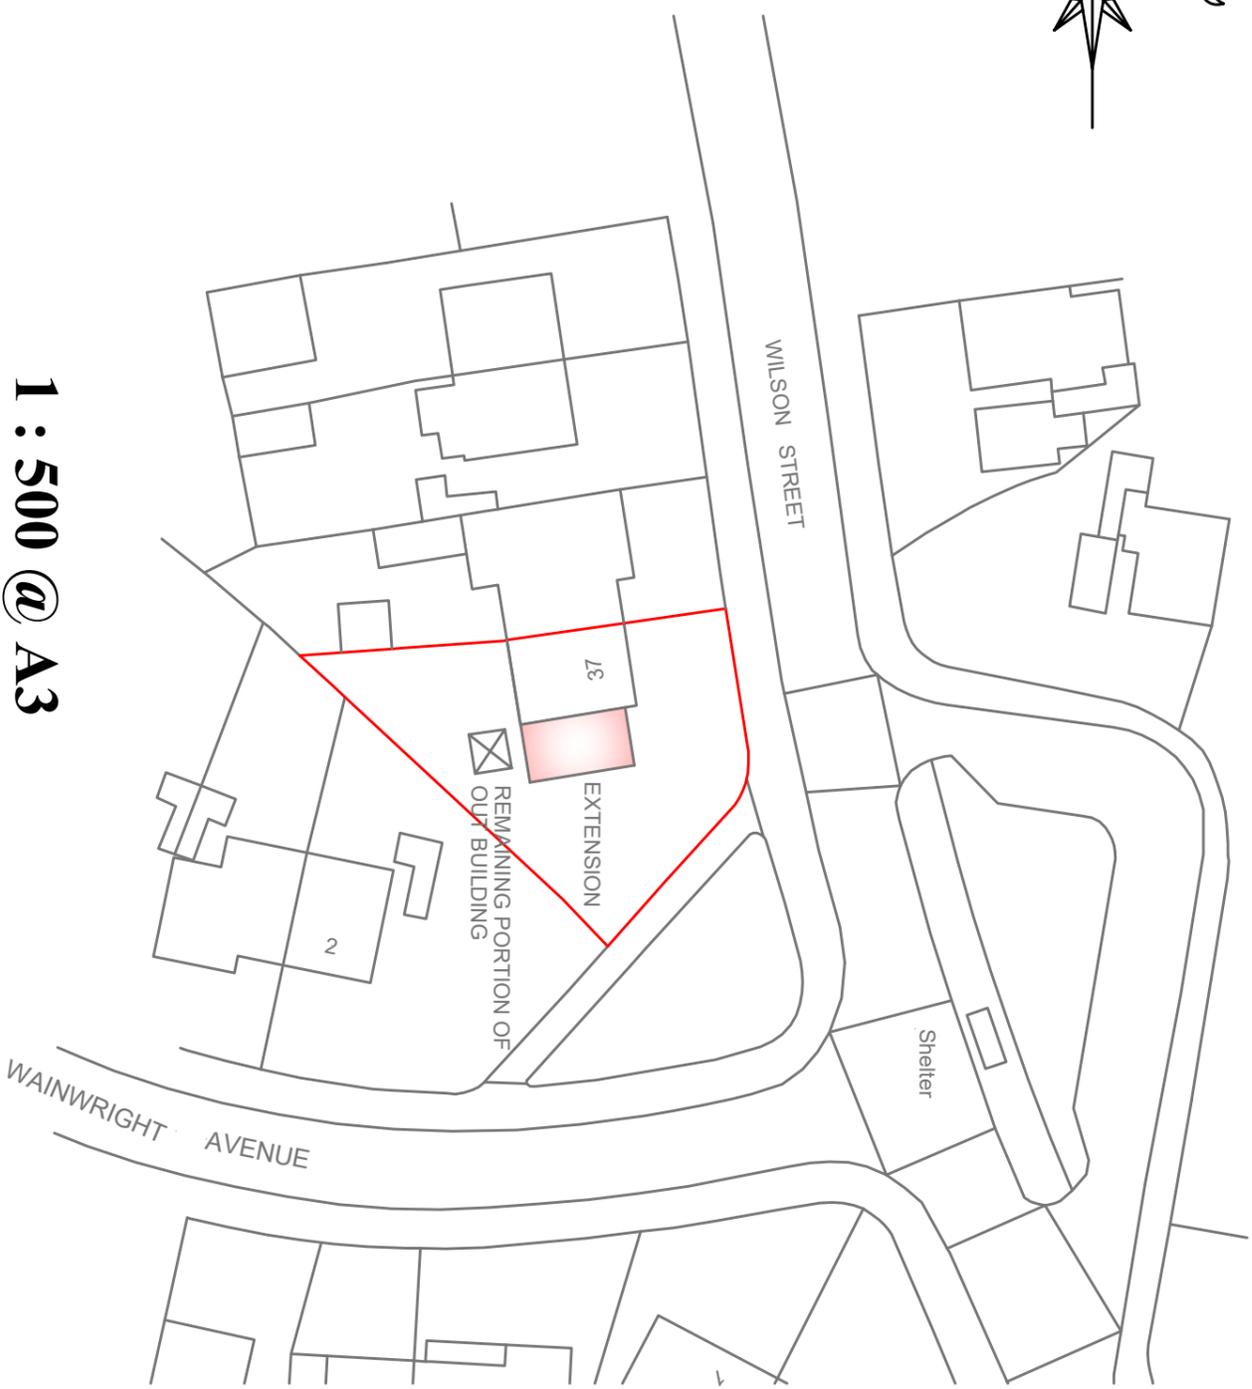


1 : 1250 @ A3

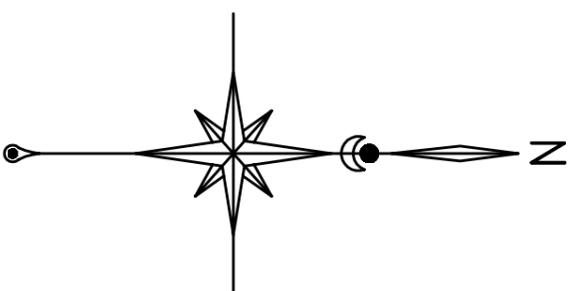

1 : 500 @ A3

A RED OUTLINE OF SCOUT HUT REMOVED FOR CLARIFICATION OF CORRECT SITE AREA TO NO 37 WILSON STREET 30/08/2025

ADDRESS 37 WILSON STREET WDMB WELL		TITLE LOCATION PLAN						DRAWN AD		SCALE 1 : 1250 @ A3 1 : 500 @ A3		REV A		DATE 04/08/2025		DRG No 25/001/2	
---	--	-------------------------------	--	--	--	--	--	--------------------	--	--	--	-----------------	--	------------------------	--	------------------------	--