



APPLICATION NUMBER 2025/0436. 95 STRAFFORD AVENUE ELSECAR BARNESLEY S74 8AL

NG= NEW GAMES ROOM. SCALE 1:50 ELEVATIONS


FRONT FACING EASTERLY

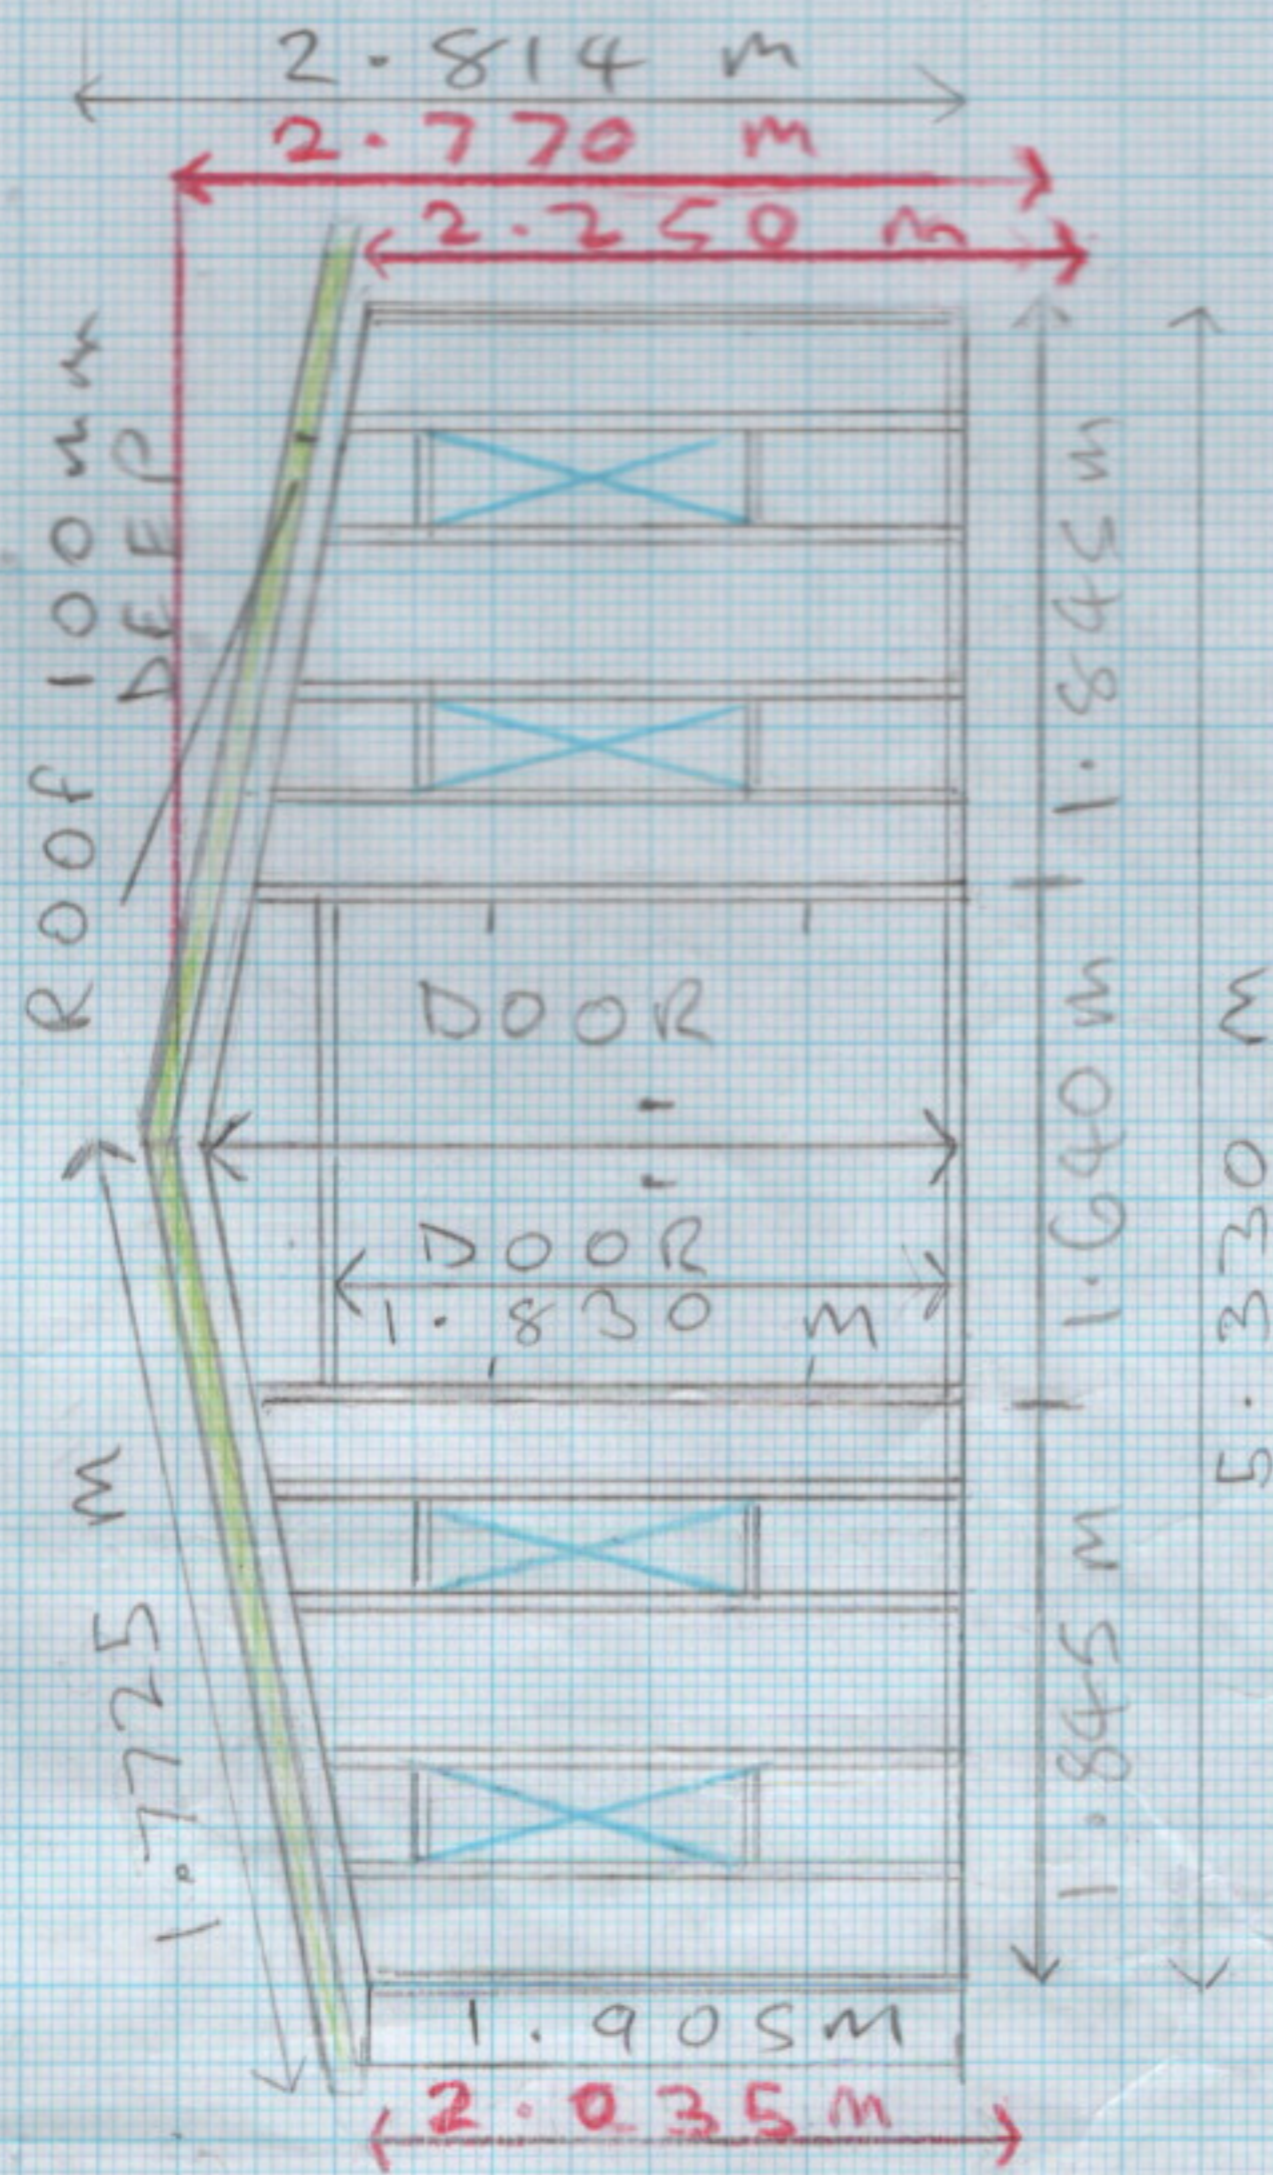

FLOOR AREA

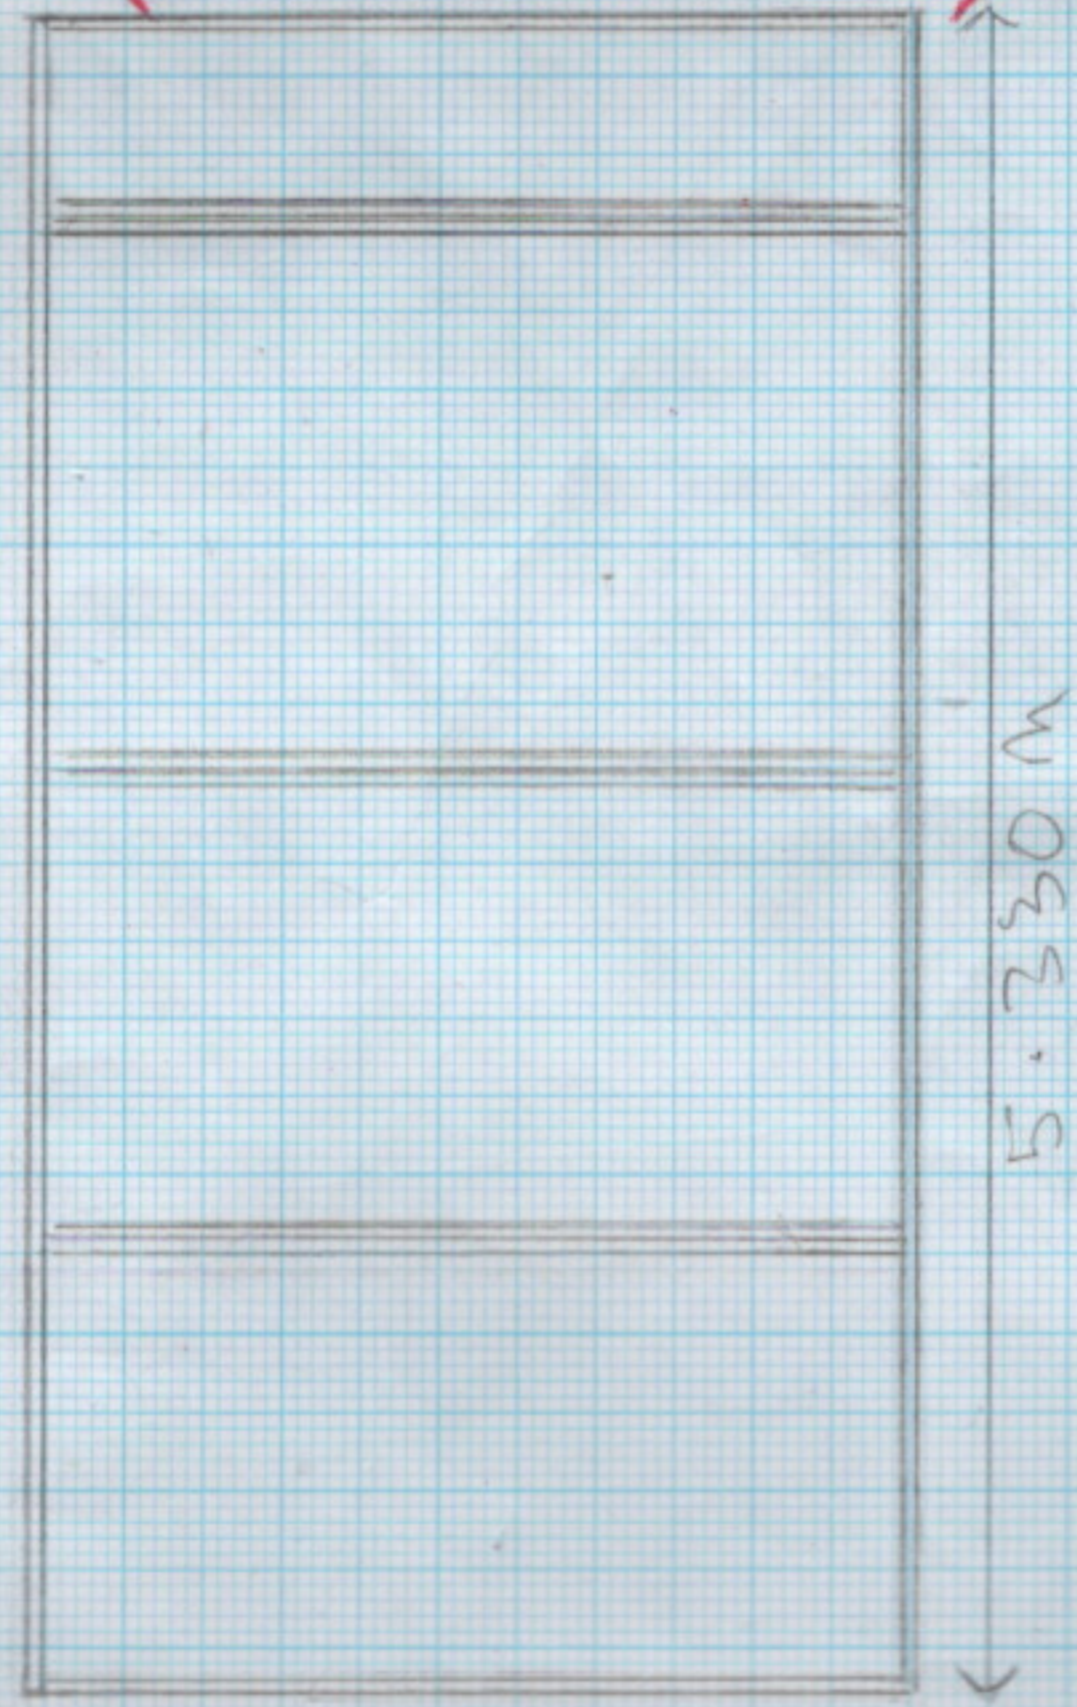


BACK FACING WESTERLY

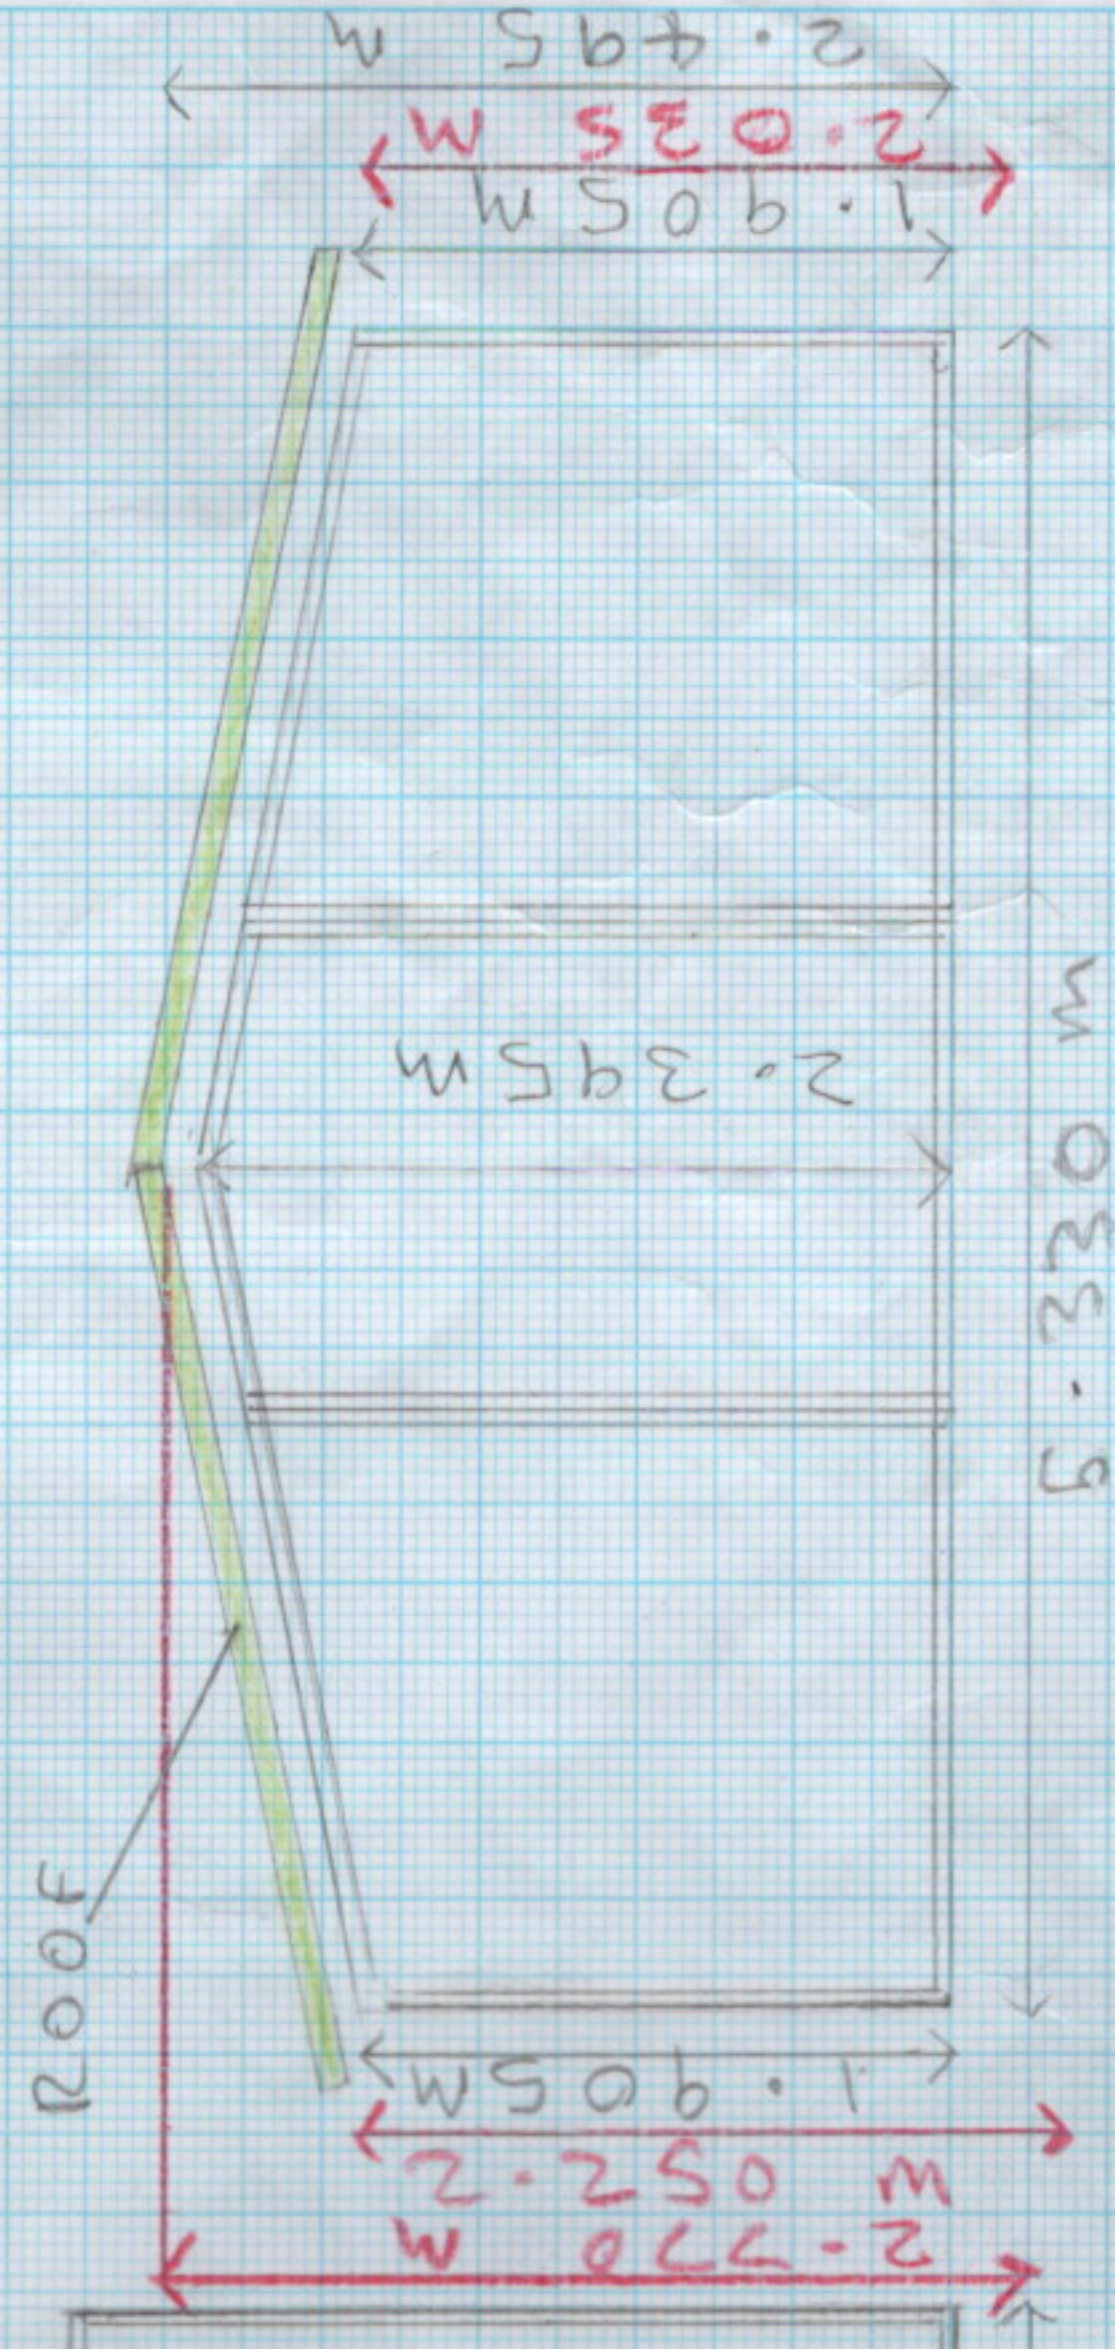


X = WINDOWS  
- = TOTALS TO CURRENT LEVELS

SIDE FACING NORTHERLY

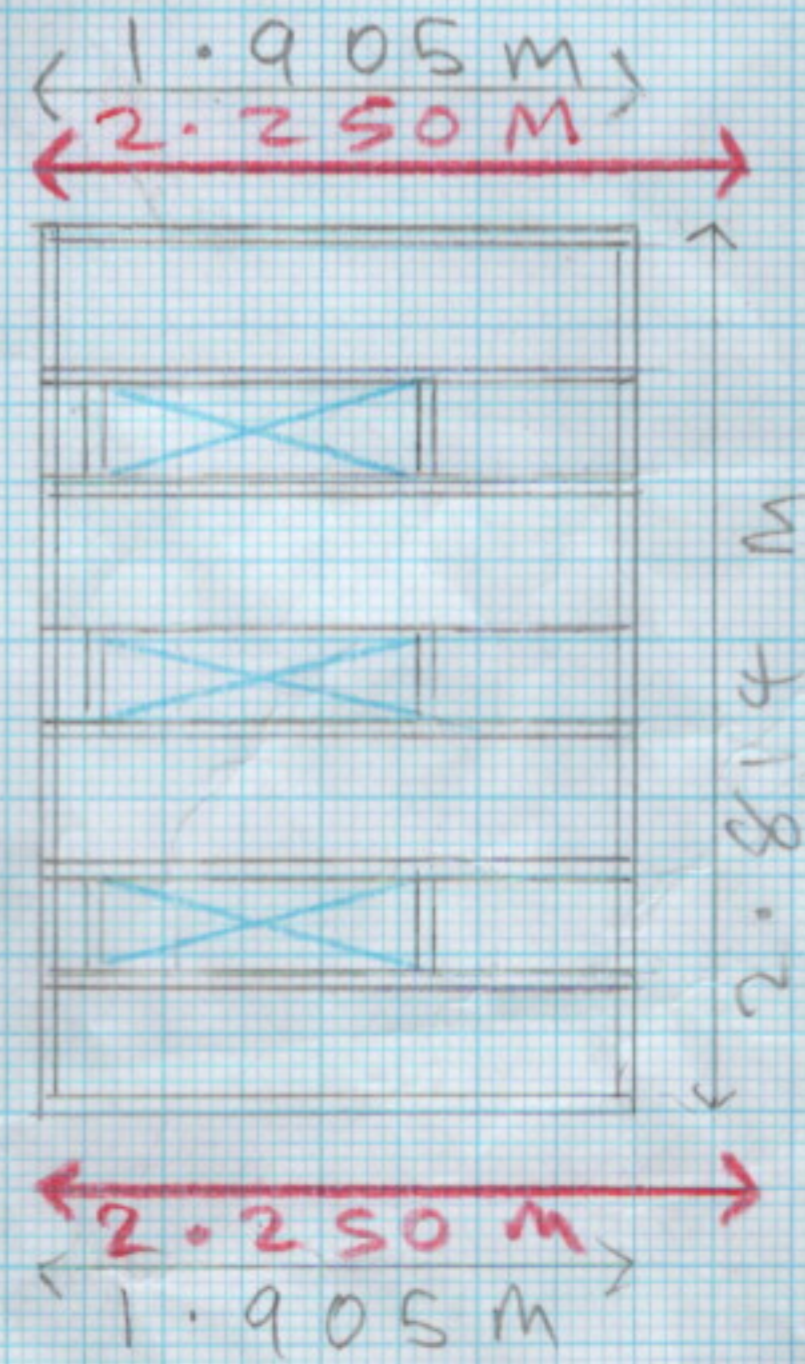

ROOF SECTIONS

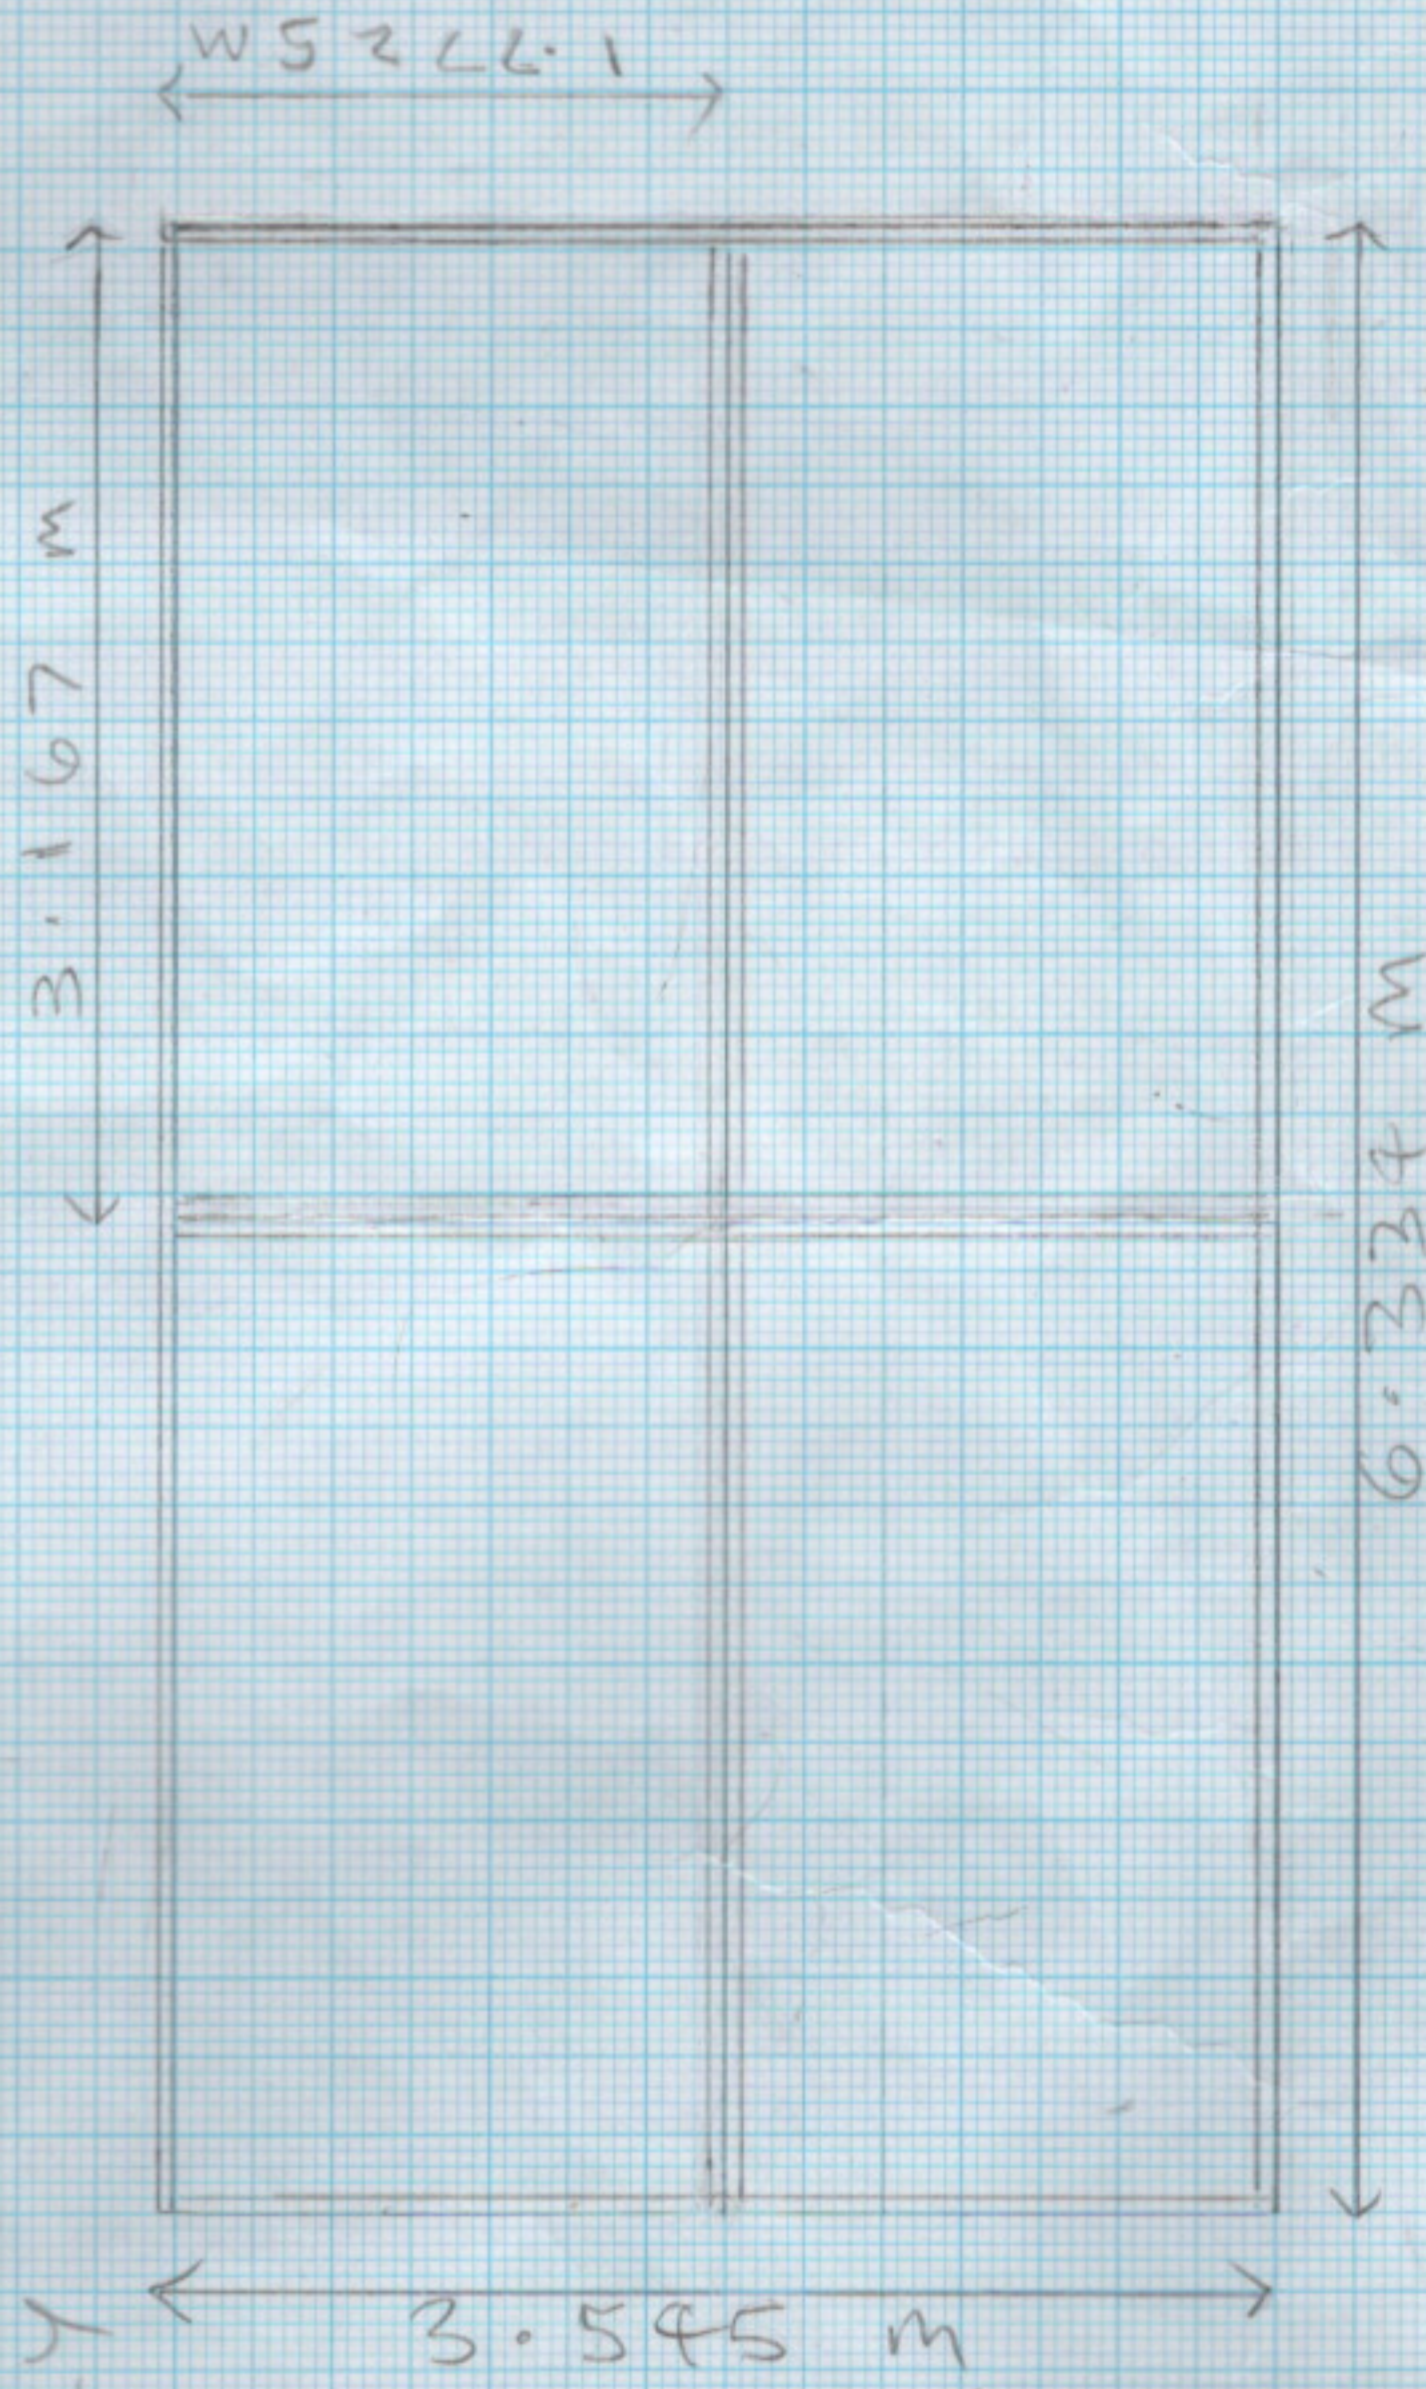

SIDE FACING SOUTHERLY

