


PROPOSED REAR ELEVATION

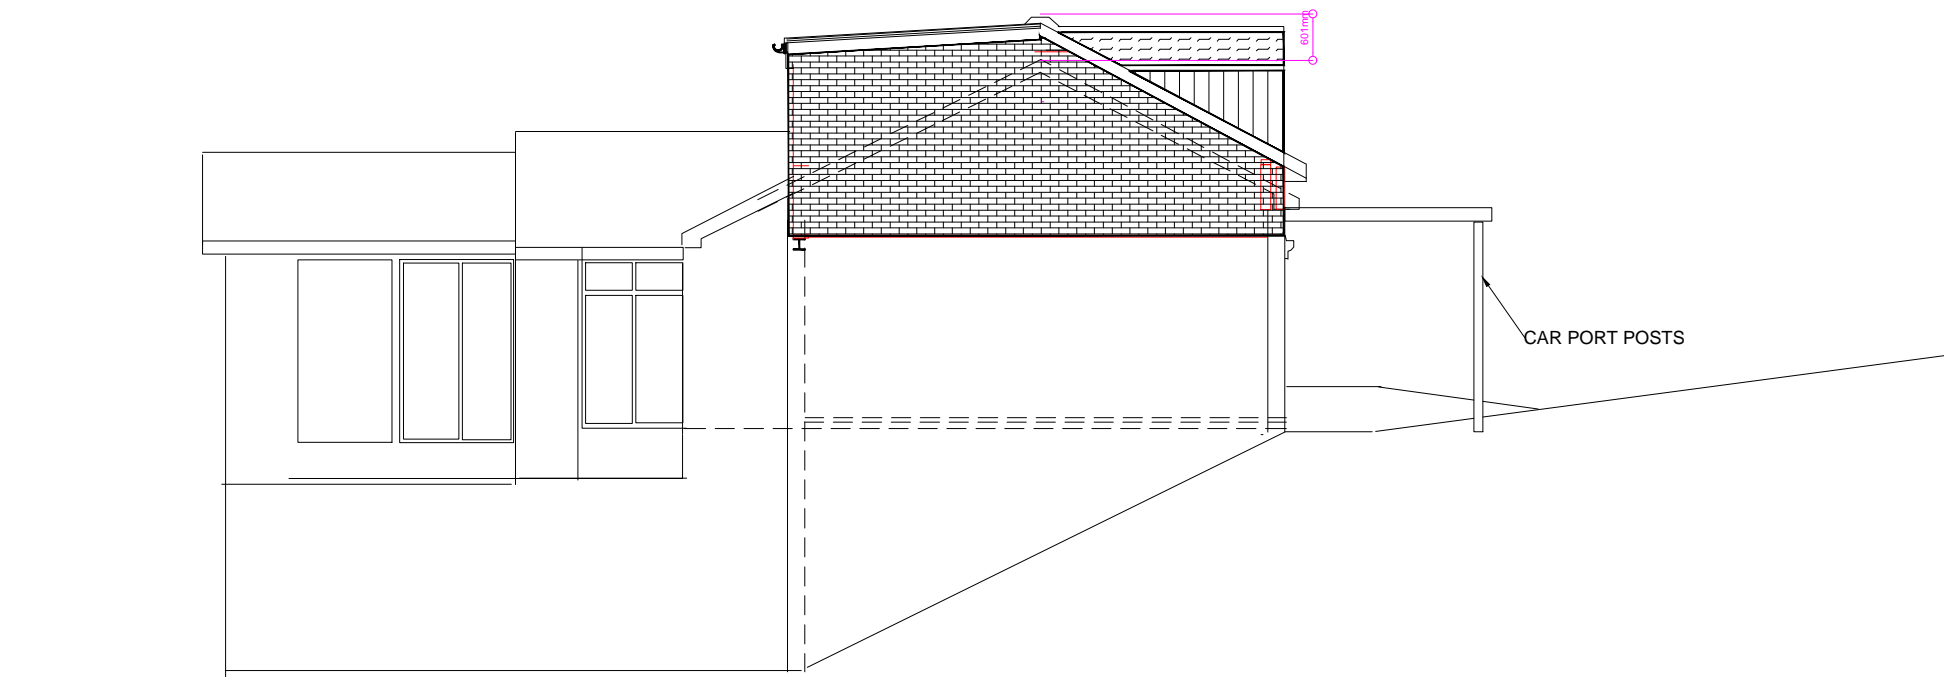

PROPOSED EAST SIDE ELEVATION

PROPOSED BEDROOM LOFT DORMER OVER EXISTING GARAGE - RIDGE HEIGHT INCREASE PLUS FRONT CAR PORT

APPLICANT:- MR IAN WILKINSON, 11 BEECH HOUSE ROAD, HEMINGFIELD, BARNSELY S730PF

A3 PAPER- PROPOSED ELEVATIONS 1  
1:100