



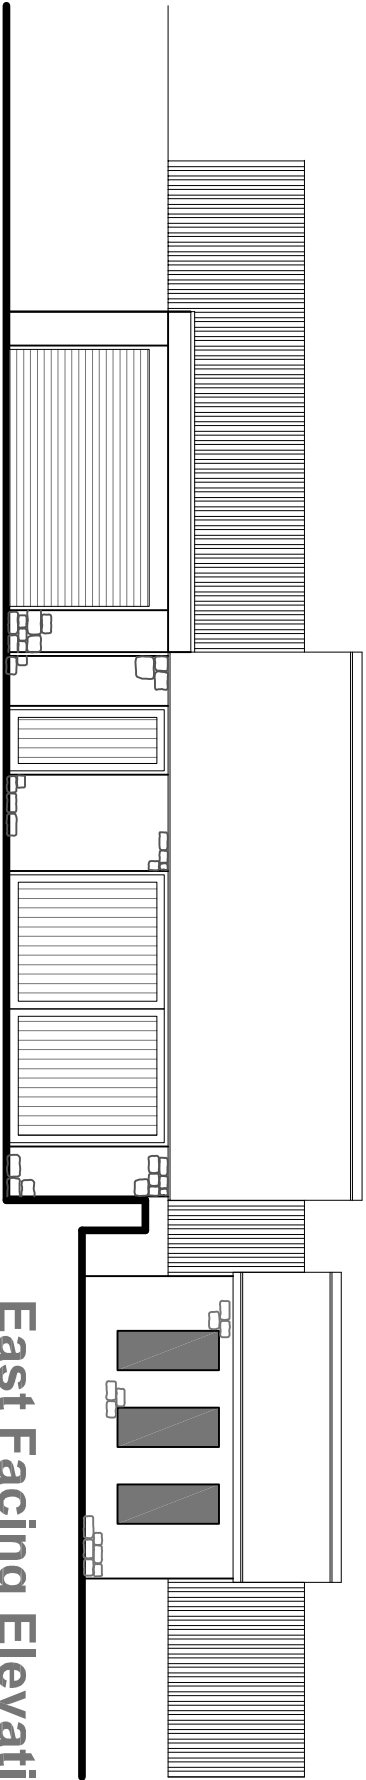


East Facing Elevation As Proposed

Scale 1:100@A3

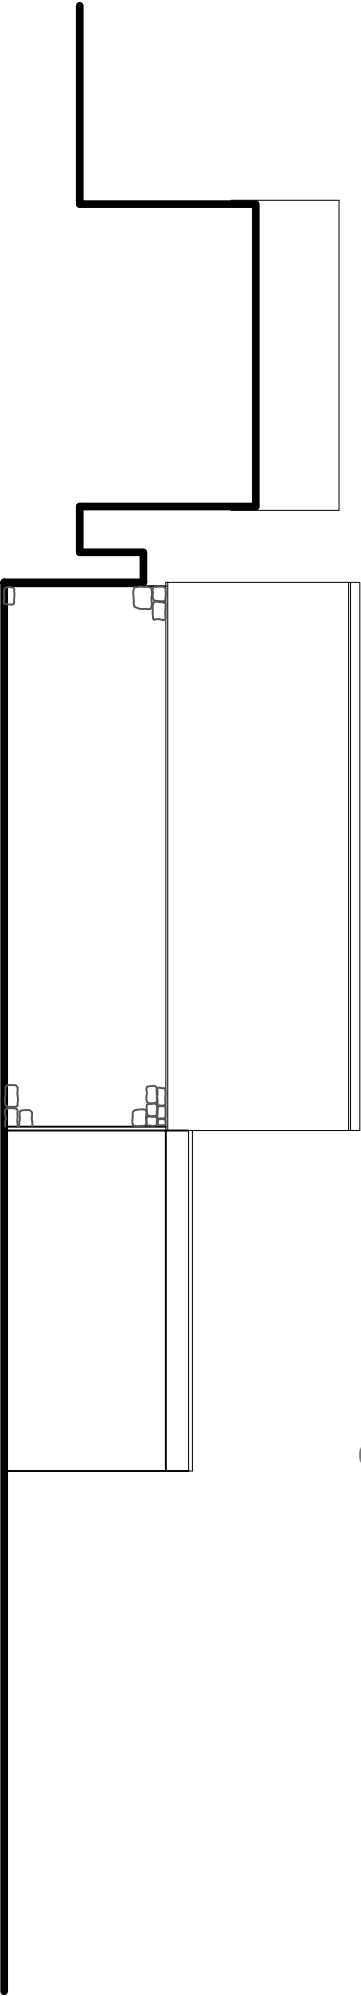


West Facing Elevation As Proposed

Scale 1:100@A3

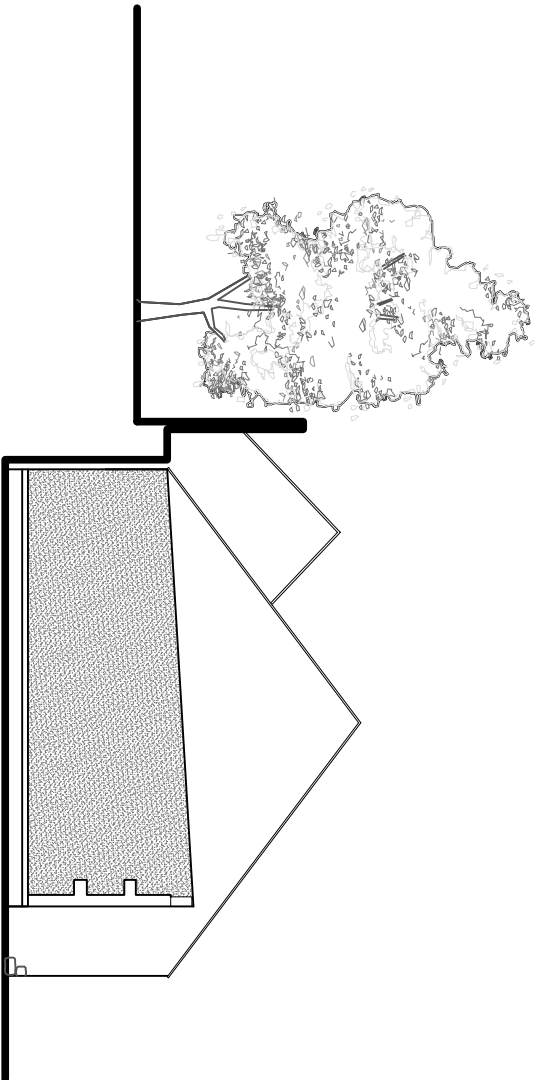

South Facing Elevation As Proposed

Scale 1:100@A3

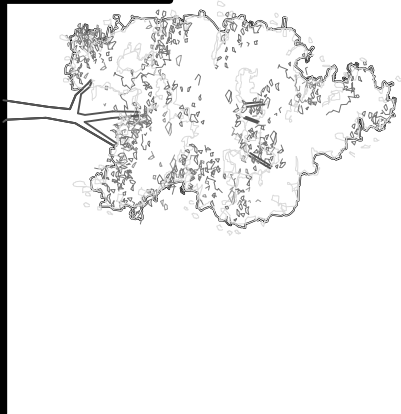

North Facing Elevation As Proposed

Scale 1:100@A3

ISSUED FOR PLANNING

REVISION	DATE	DRAWN	CHECKED	DESCRIPTION	SCALE	DATE
CLIENT						
MR & MRS MELLER				1:100 @ A3	JUNE 2021	
PROJECT LOWER STANBOROUGH FOLD COTTAGE				DRAWN MH	CHECKED	
DRAWING TITLE GARAGE ELEVATIONS AS PROPOSED				JOB NUMBER	DRAWING NO.	REVISION
SHEET 3 OF 3				2081	206	

TIMEARCHITECTS

Creative Conservation - Inspiring Design, Time Architects 226-228 Holme Lane, Sheffield, S64JZ
Registered Company Number in England and Wales: 8033383, Director: Michael Leigh
W. www.timearchitects.co.uk E. info@timearchitects.co.uk T. 0114 430 0114
© all rights reserved, report all discrepancies, do not scale from drawing, check dimensions on site