



Made with AI

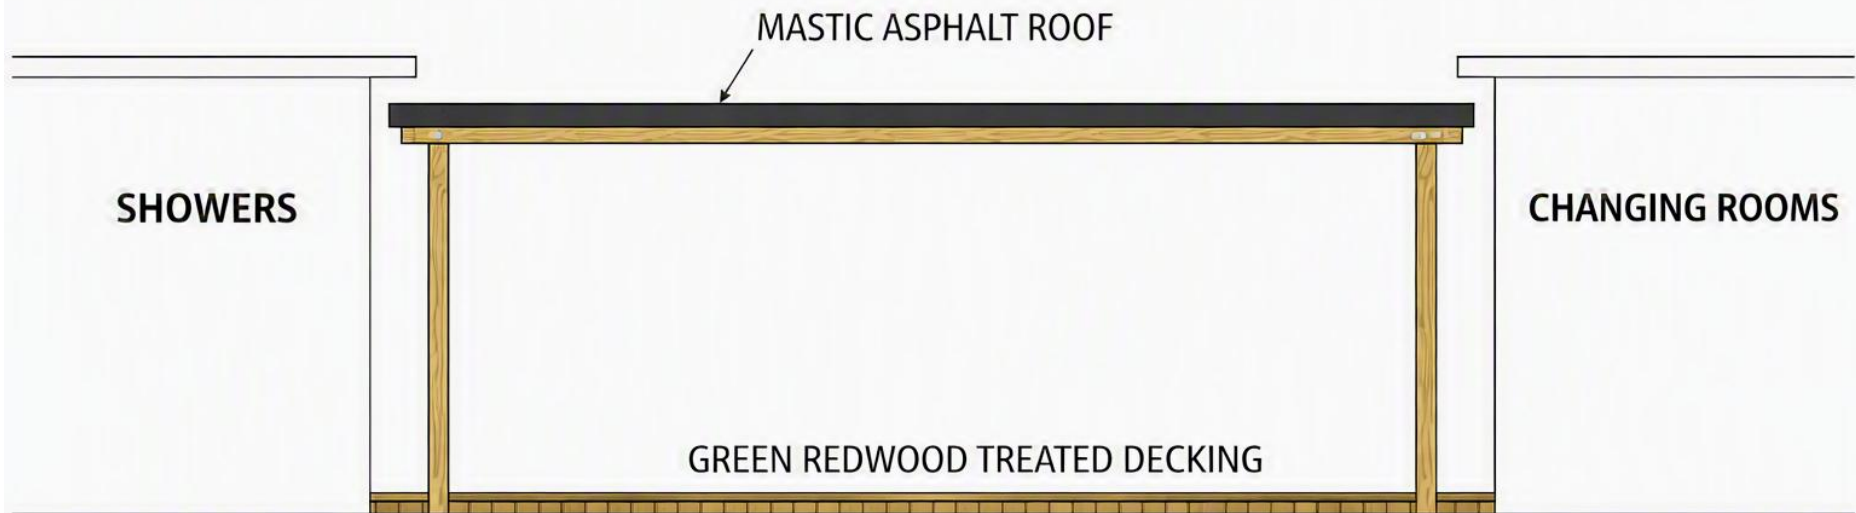

PROJECT:	WRUFC PROJECT SHOWER POWER
DRAWING:	FRONT ELEVATION – WALKWAY
SCALE:	NOT TO SCALE
DATE:	01/08/2026

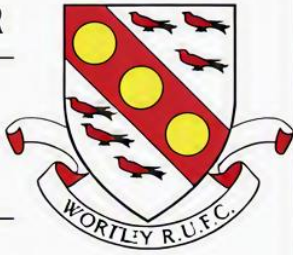

Wortley RUFC

