



EXISTING FIRST FLOOR PLAN

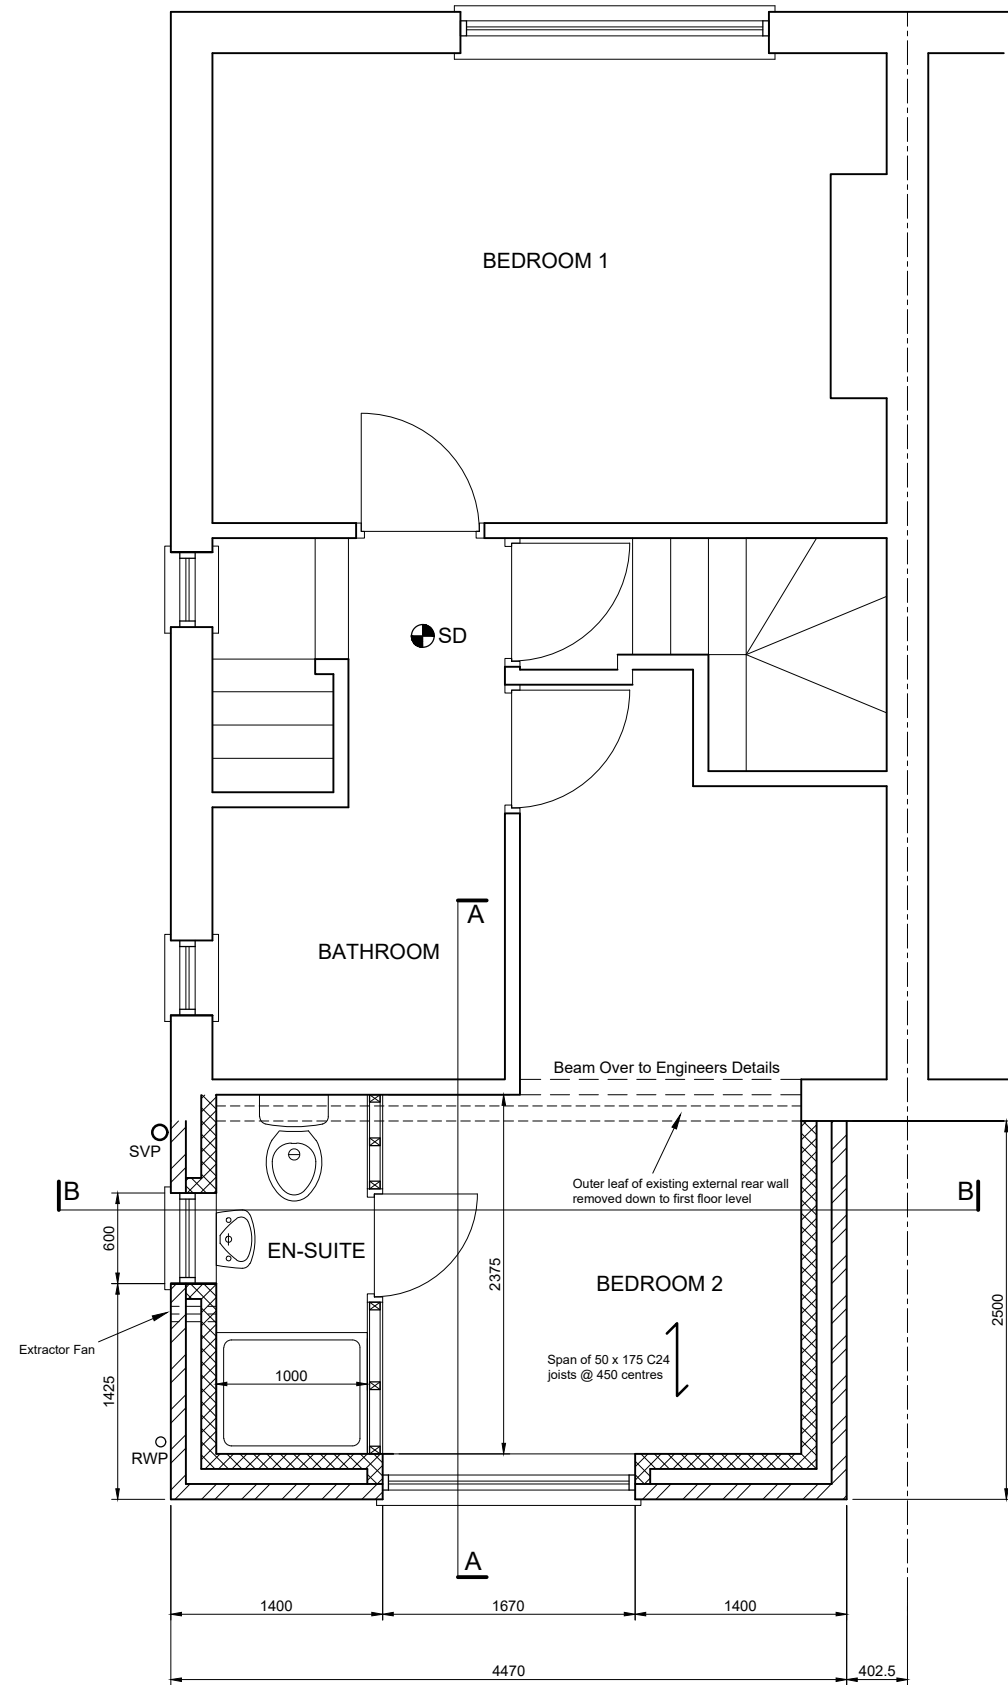

PROPOSED FIRST FLOOR PLAN

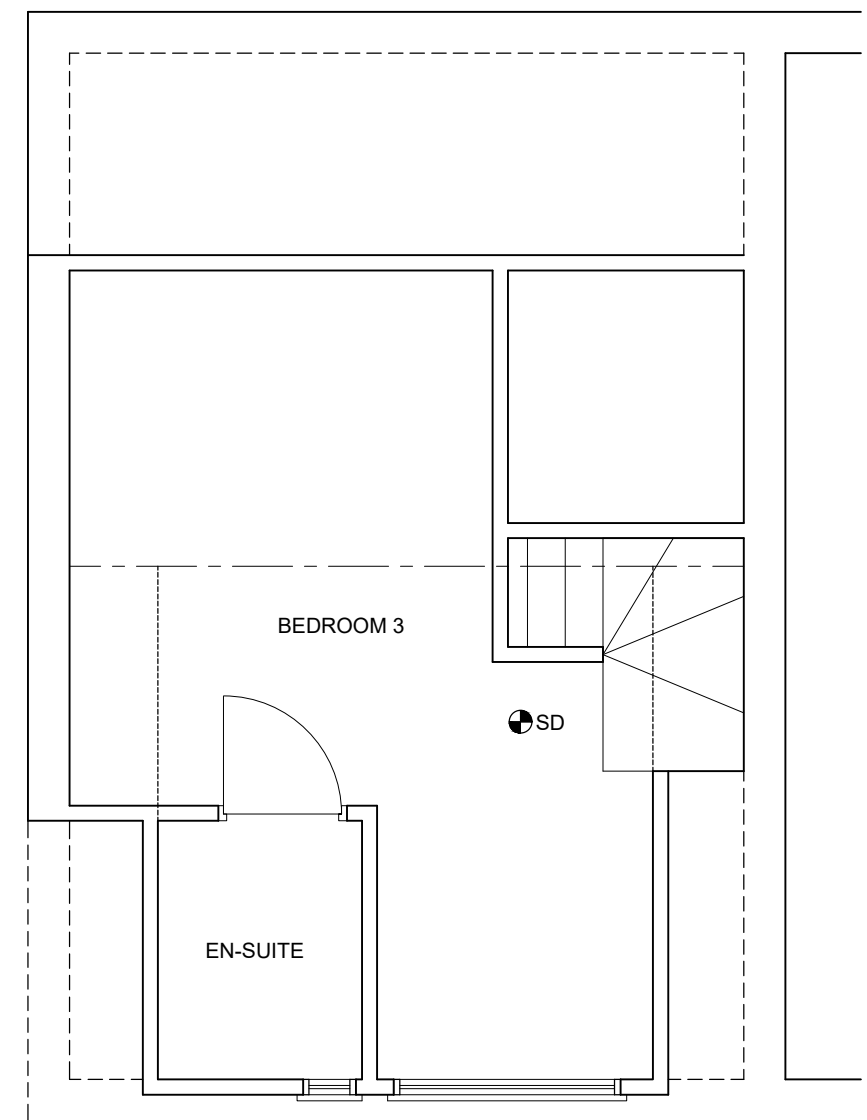

EXISTING ATTIC FLOOR PLAN

17 PARK AVENUE  
 EXISTING & PROPOSED FIRST AND ATTIC  
 FLOOR PLANS  
 DRG - 19-095-03B (1:50 A3)