
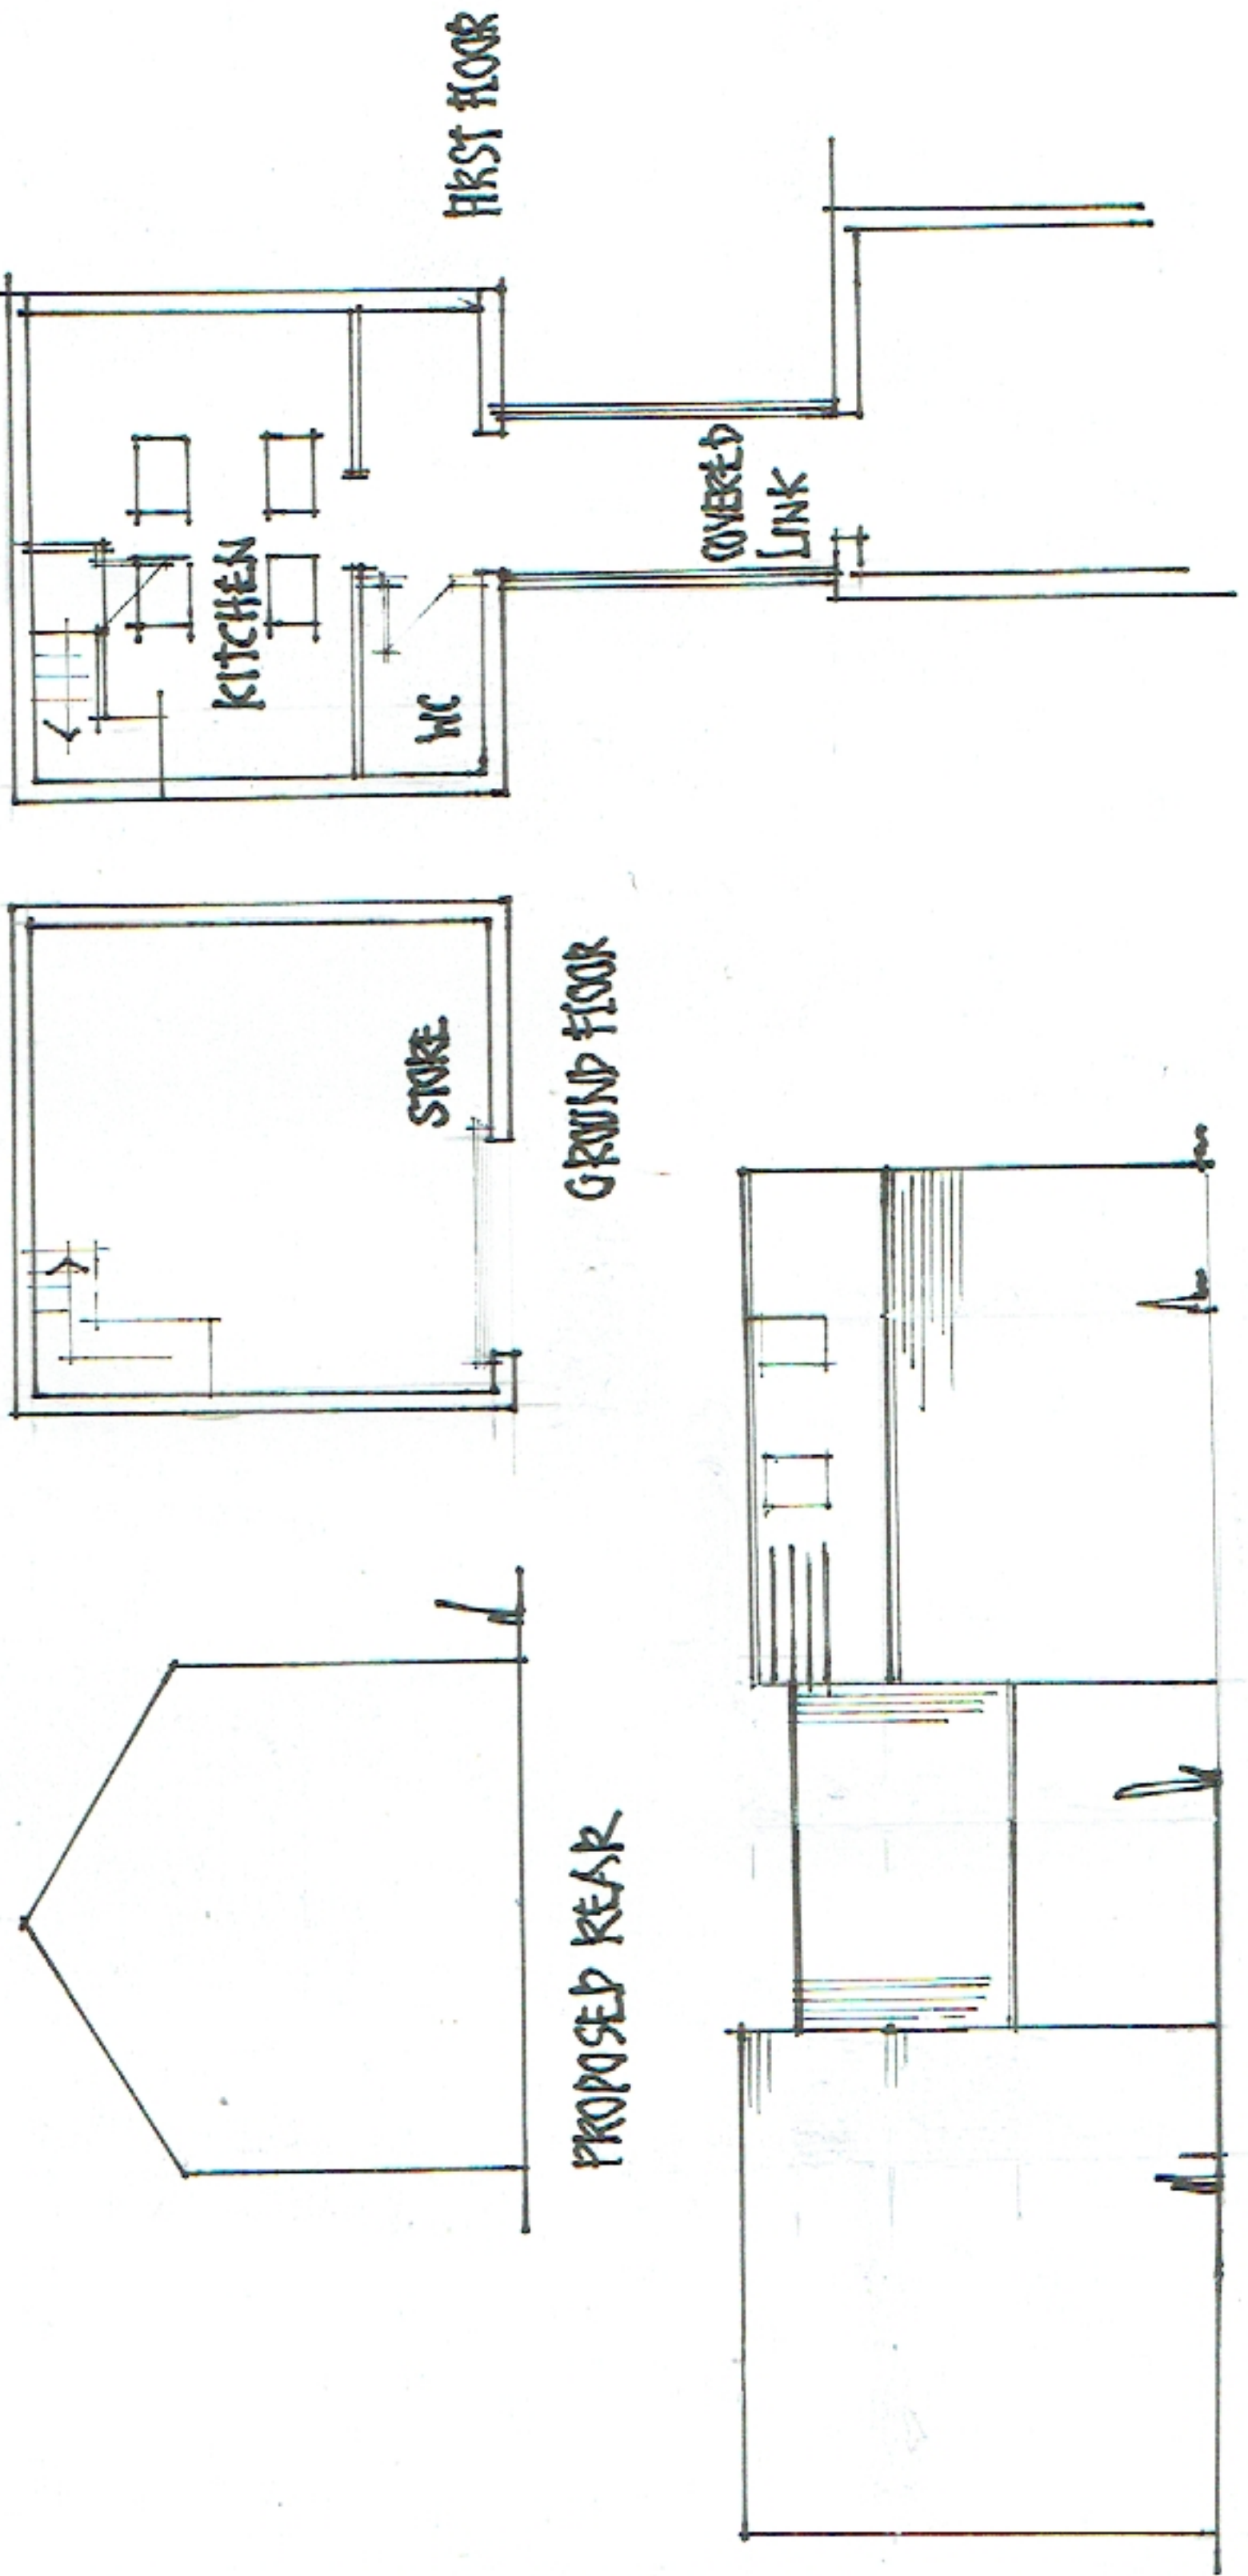


79 HUDDERSFIELD ROAD, BARNESLEY

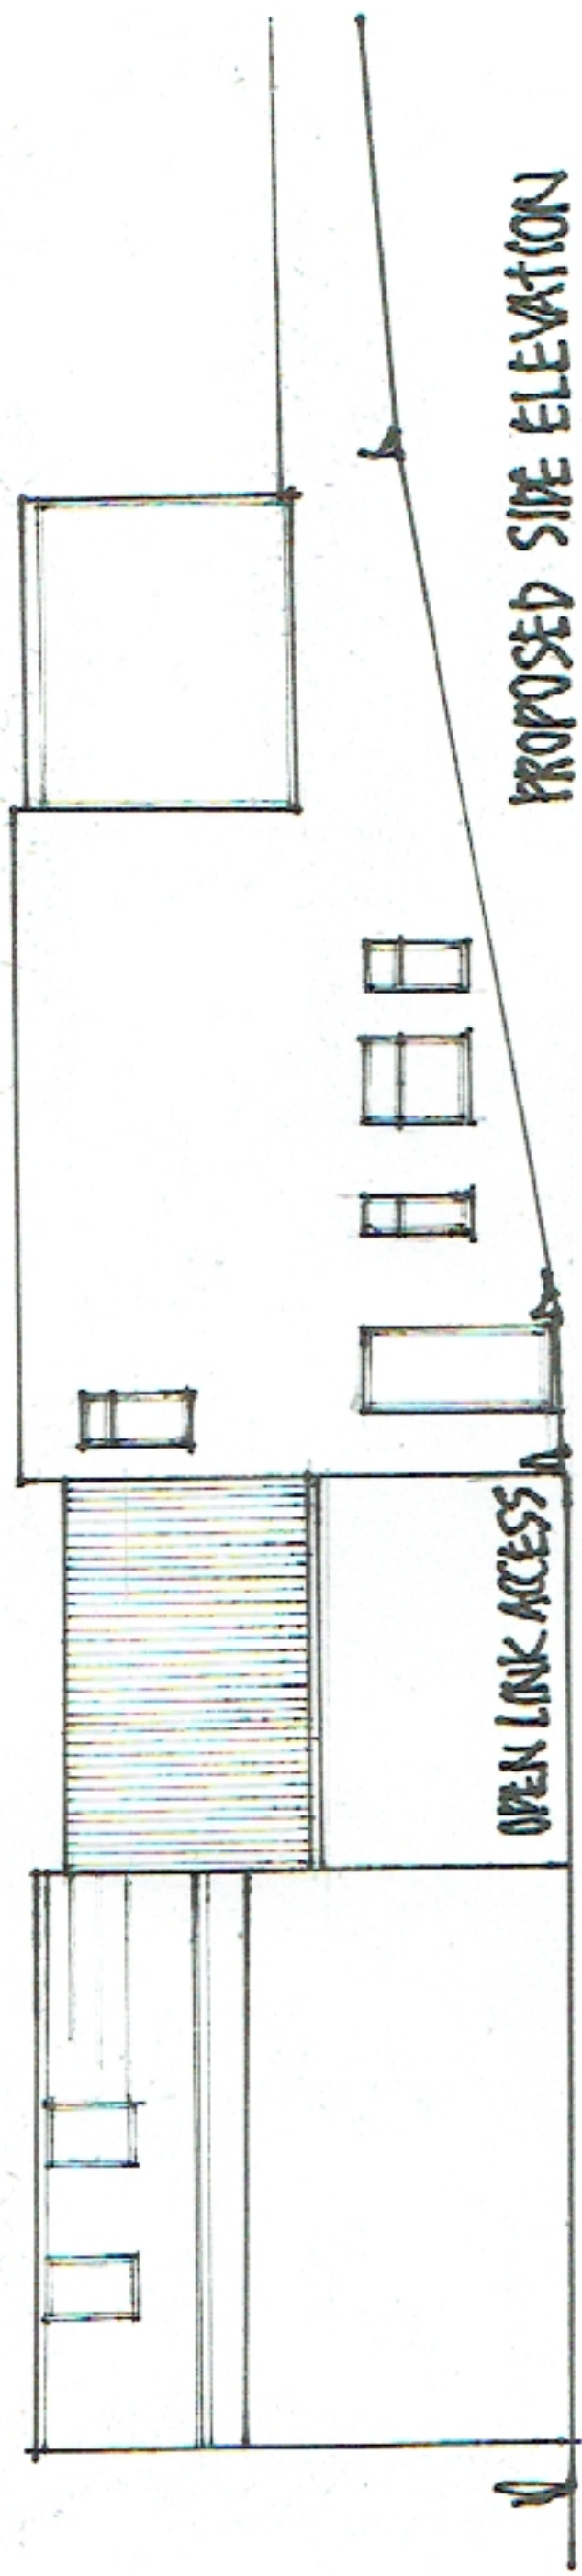

SCALE 1:100 @ A3