

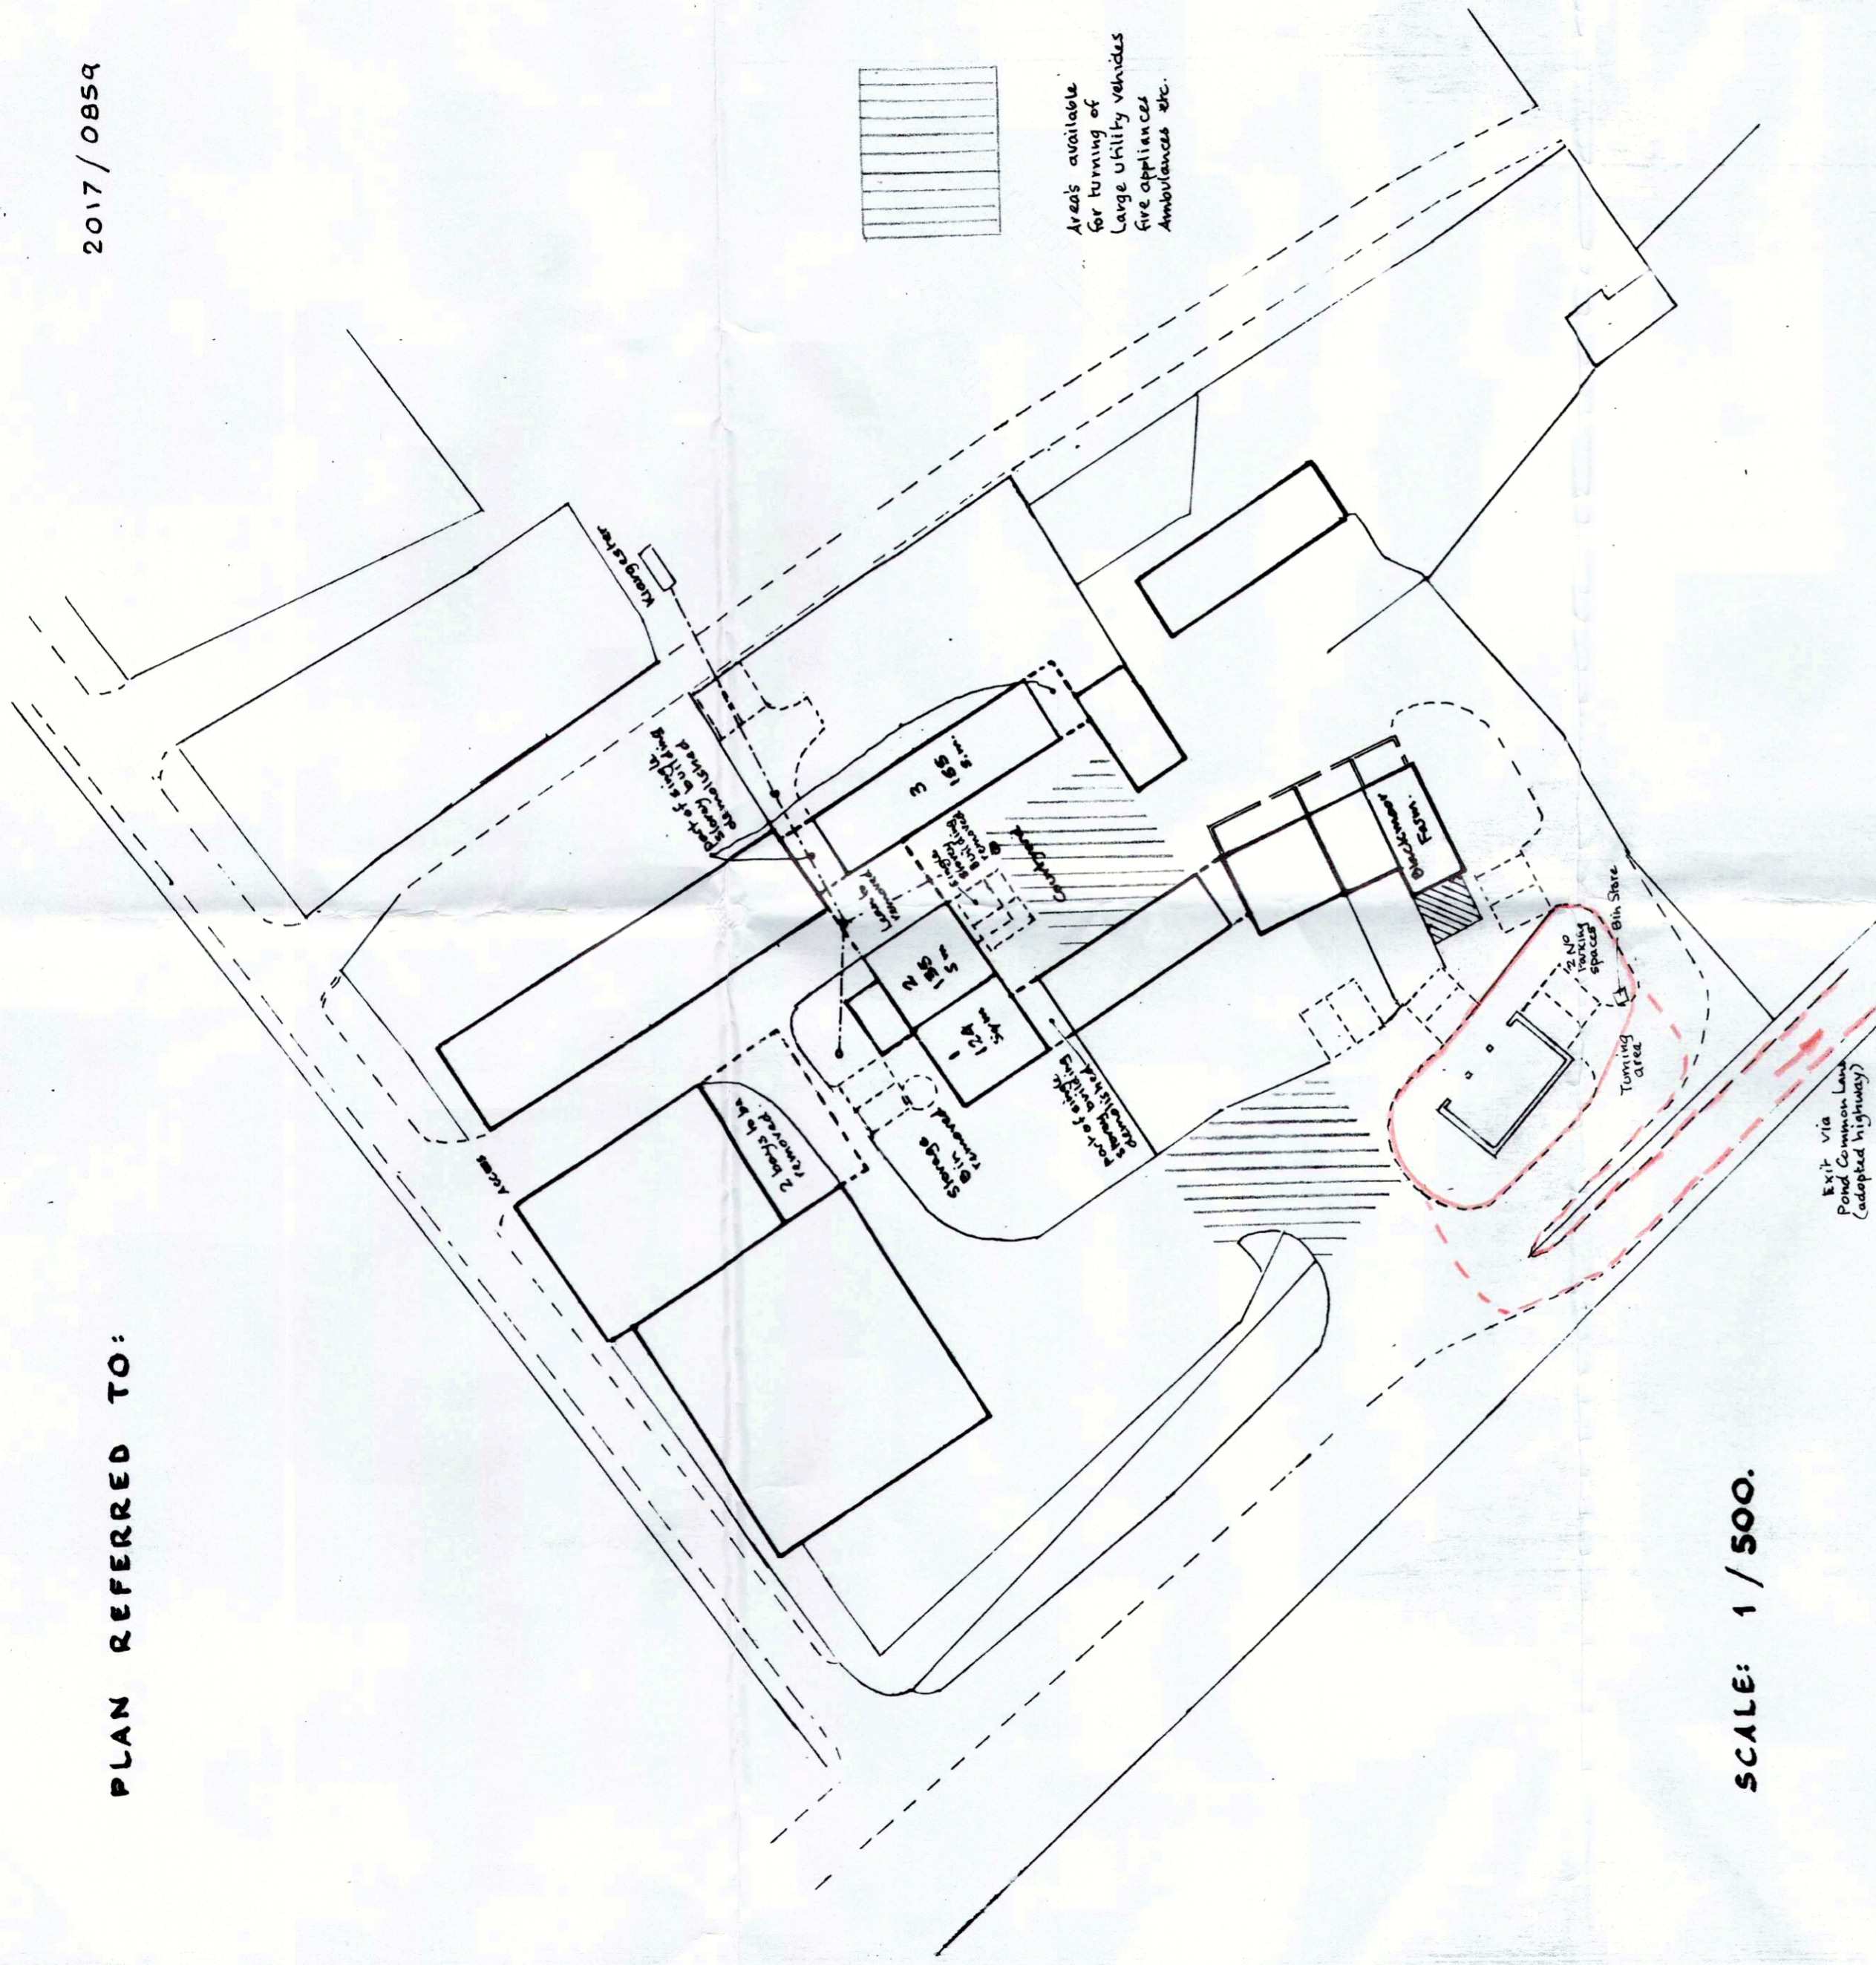


PLAN REFERRED TO:


2017/0859

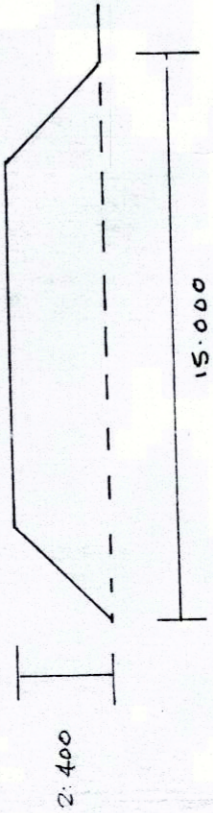

SCALE: 1 / 500.

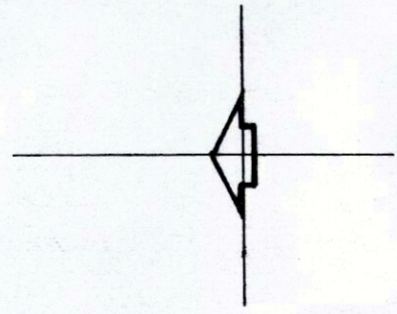

LAYBY DETAIL 1:200.

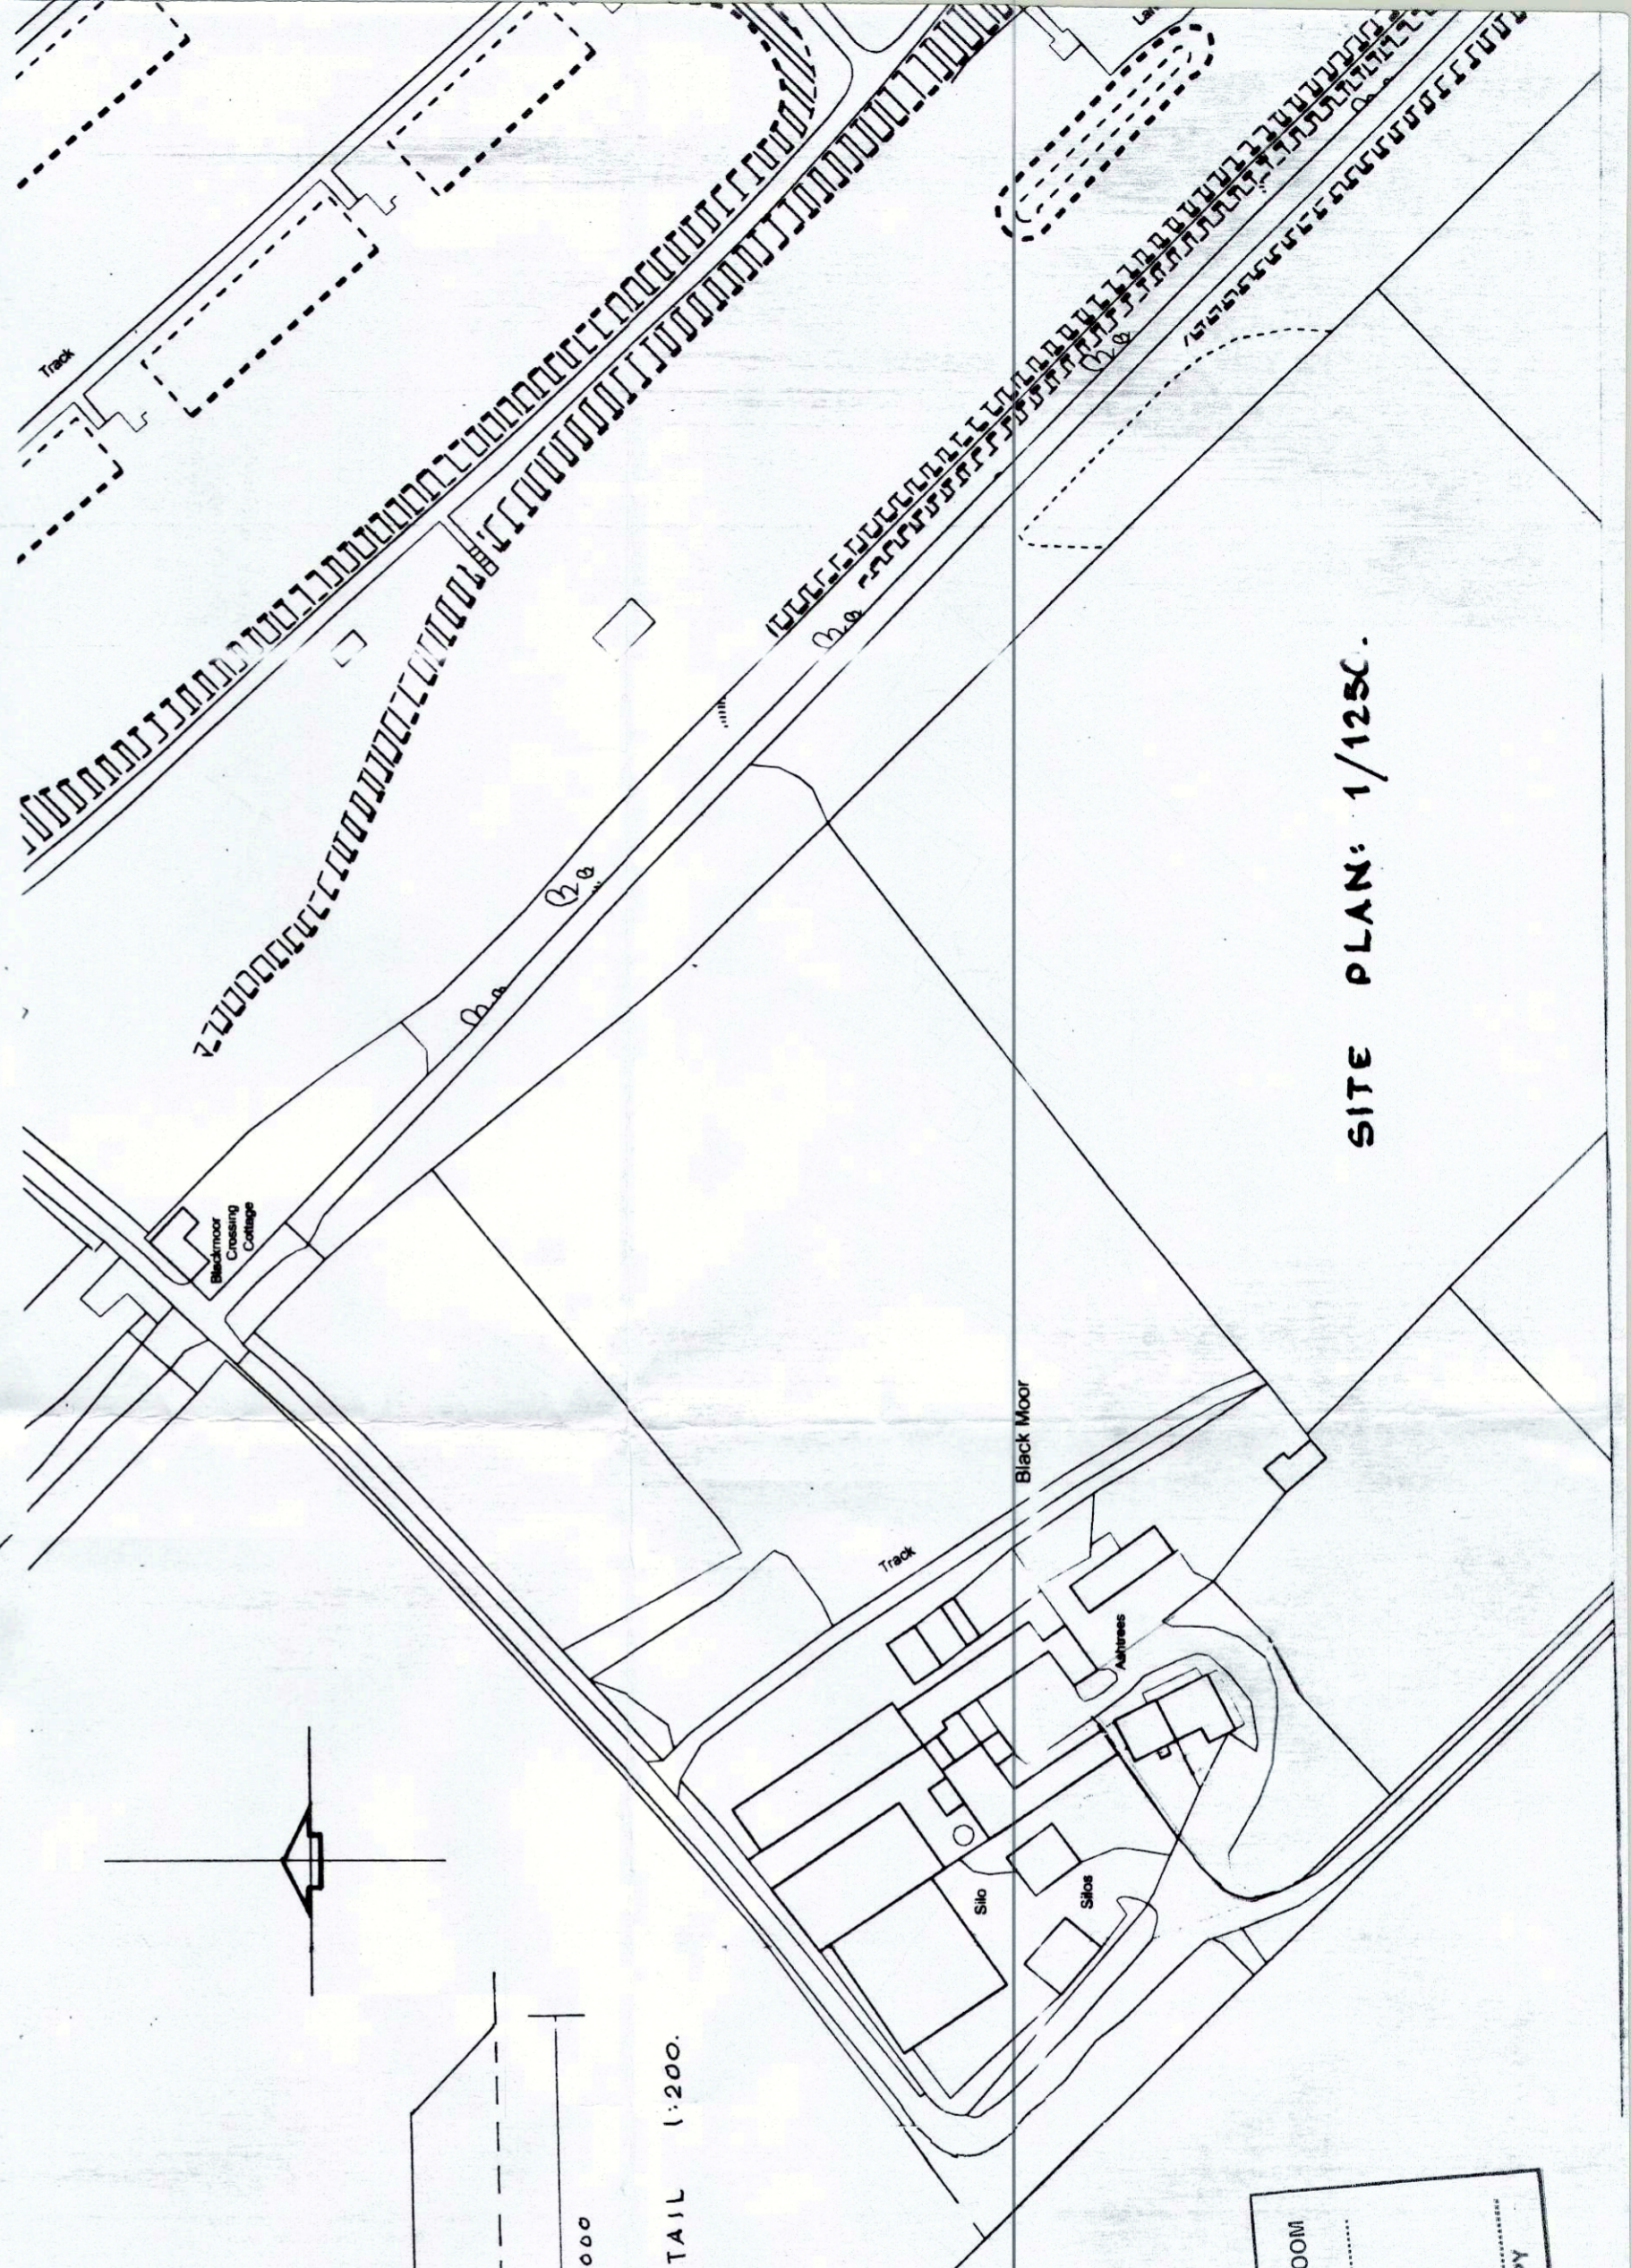

SITE PLAN: 1/1250.

B M B C  
CORPORATE MAIL ROOM

25 JUL 2018

Received by: .....  
ORIGINAL COPY