


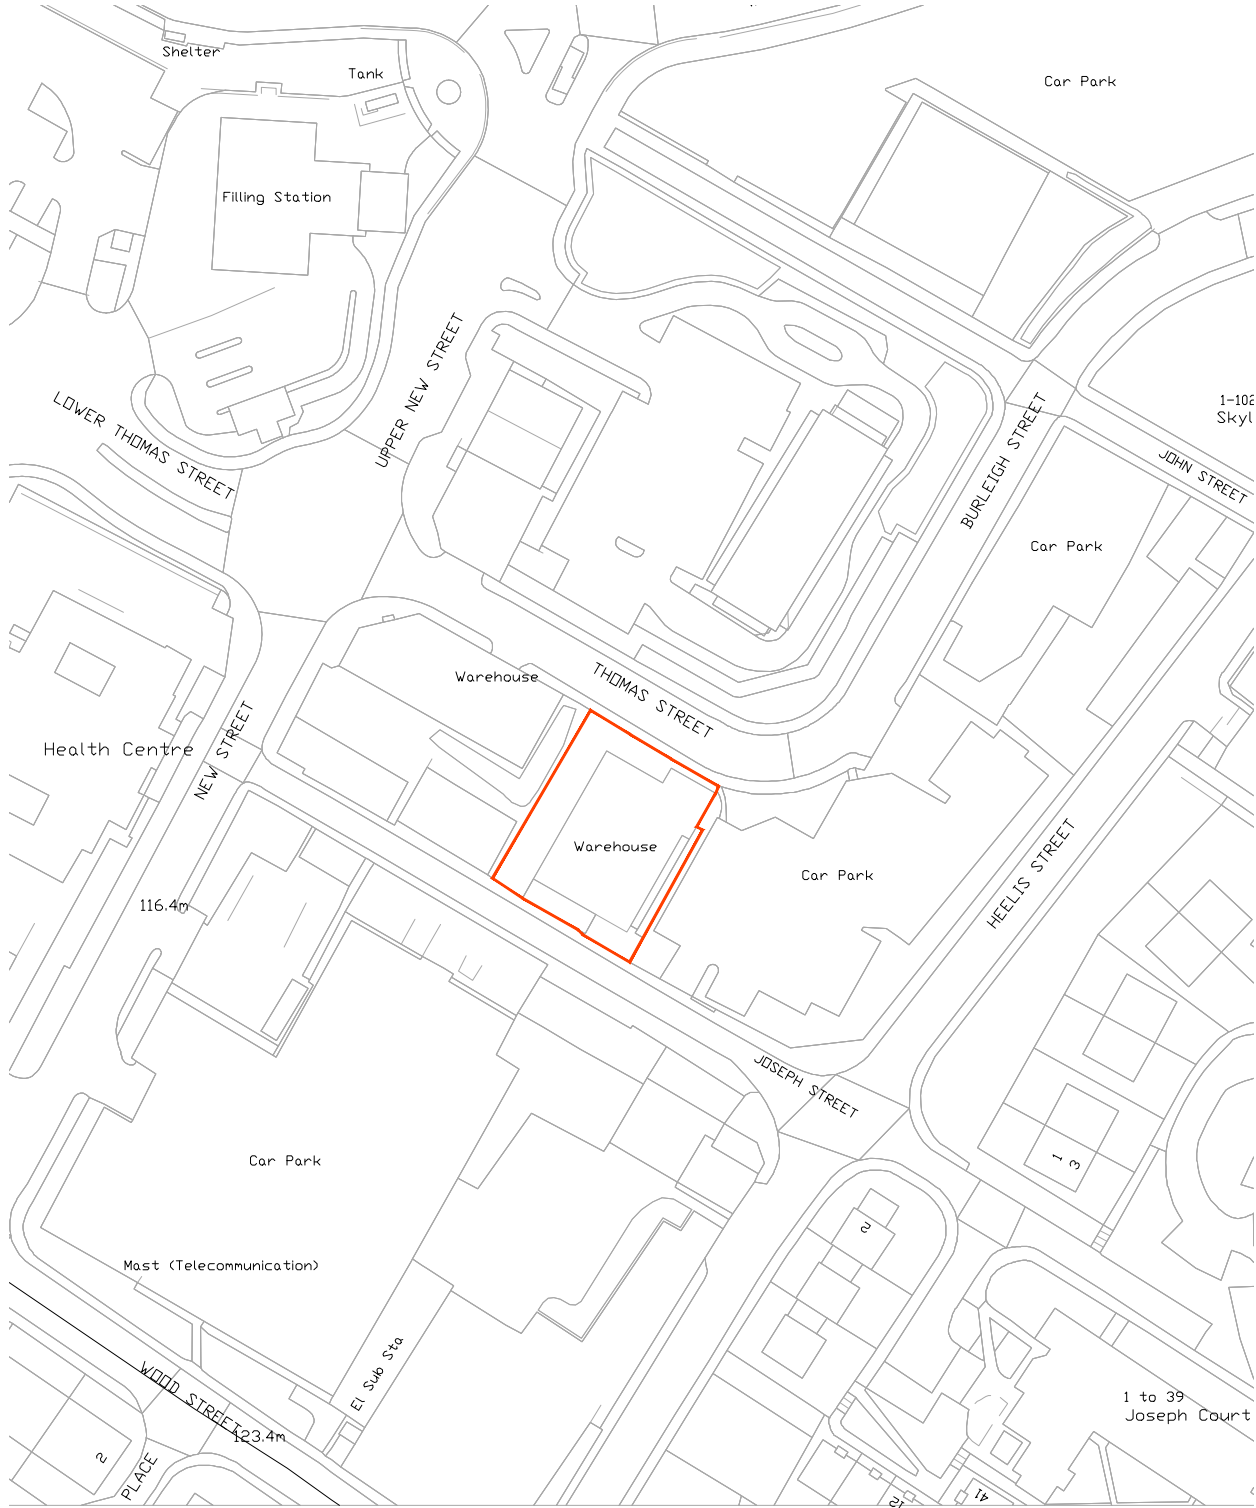

SITE-LOCATION PLAN SCALE 1:1250@A3



PROPOSED SITE-LOCATION PLAN SCALE 1:500@A3

client

project

title

drawing no

scale

BUTLERS AUTOMOTIVE LTD

THOMAS STREET
BARNSELEY S70 1LH

EXISTING AND PROPOSED
SITE-LOCATION PLAN

A21-109/01

1:1250/500@A3

revision

-

date drawn

23/02/2021

RIBA

Chartered Practice

18 Mylor Road
Sheffield
S11 7PF

Telephone +44 (0) 114 263 1762

studio

AMA

Revision

-

date drawn

23/02/2021

Drawn By

AMA

Comments

FIRST ISSUE