


3.33 m

2.10 m

4.30 m

SLAB



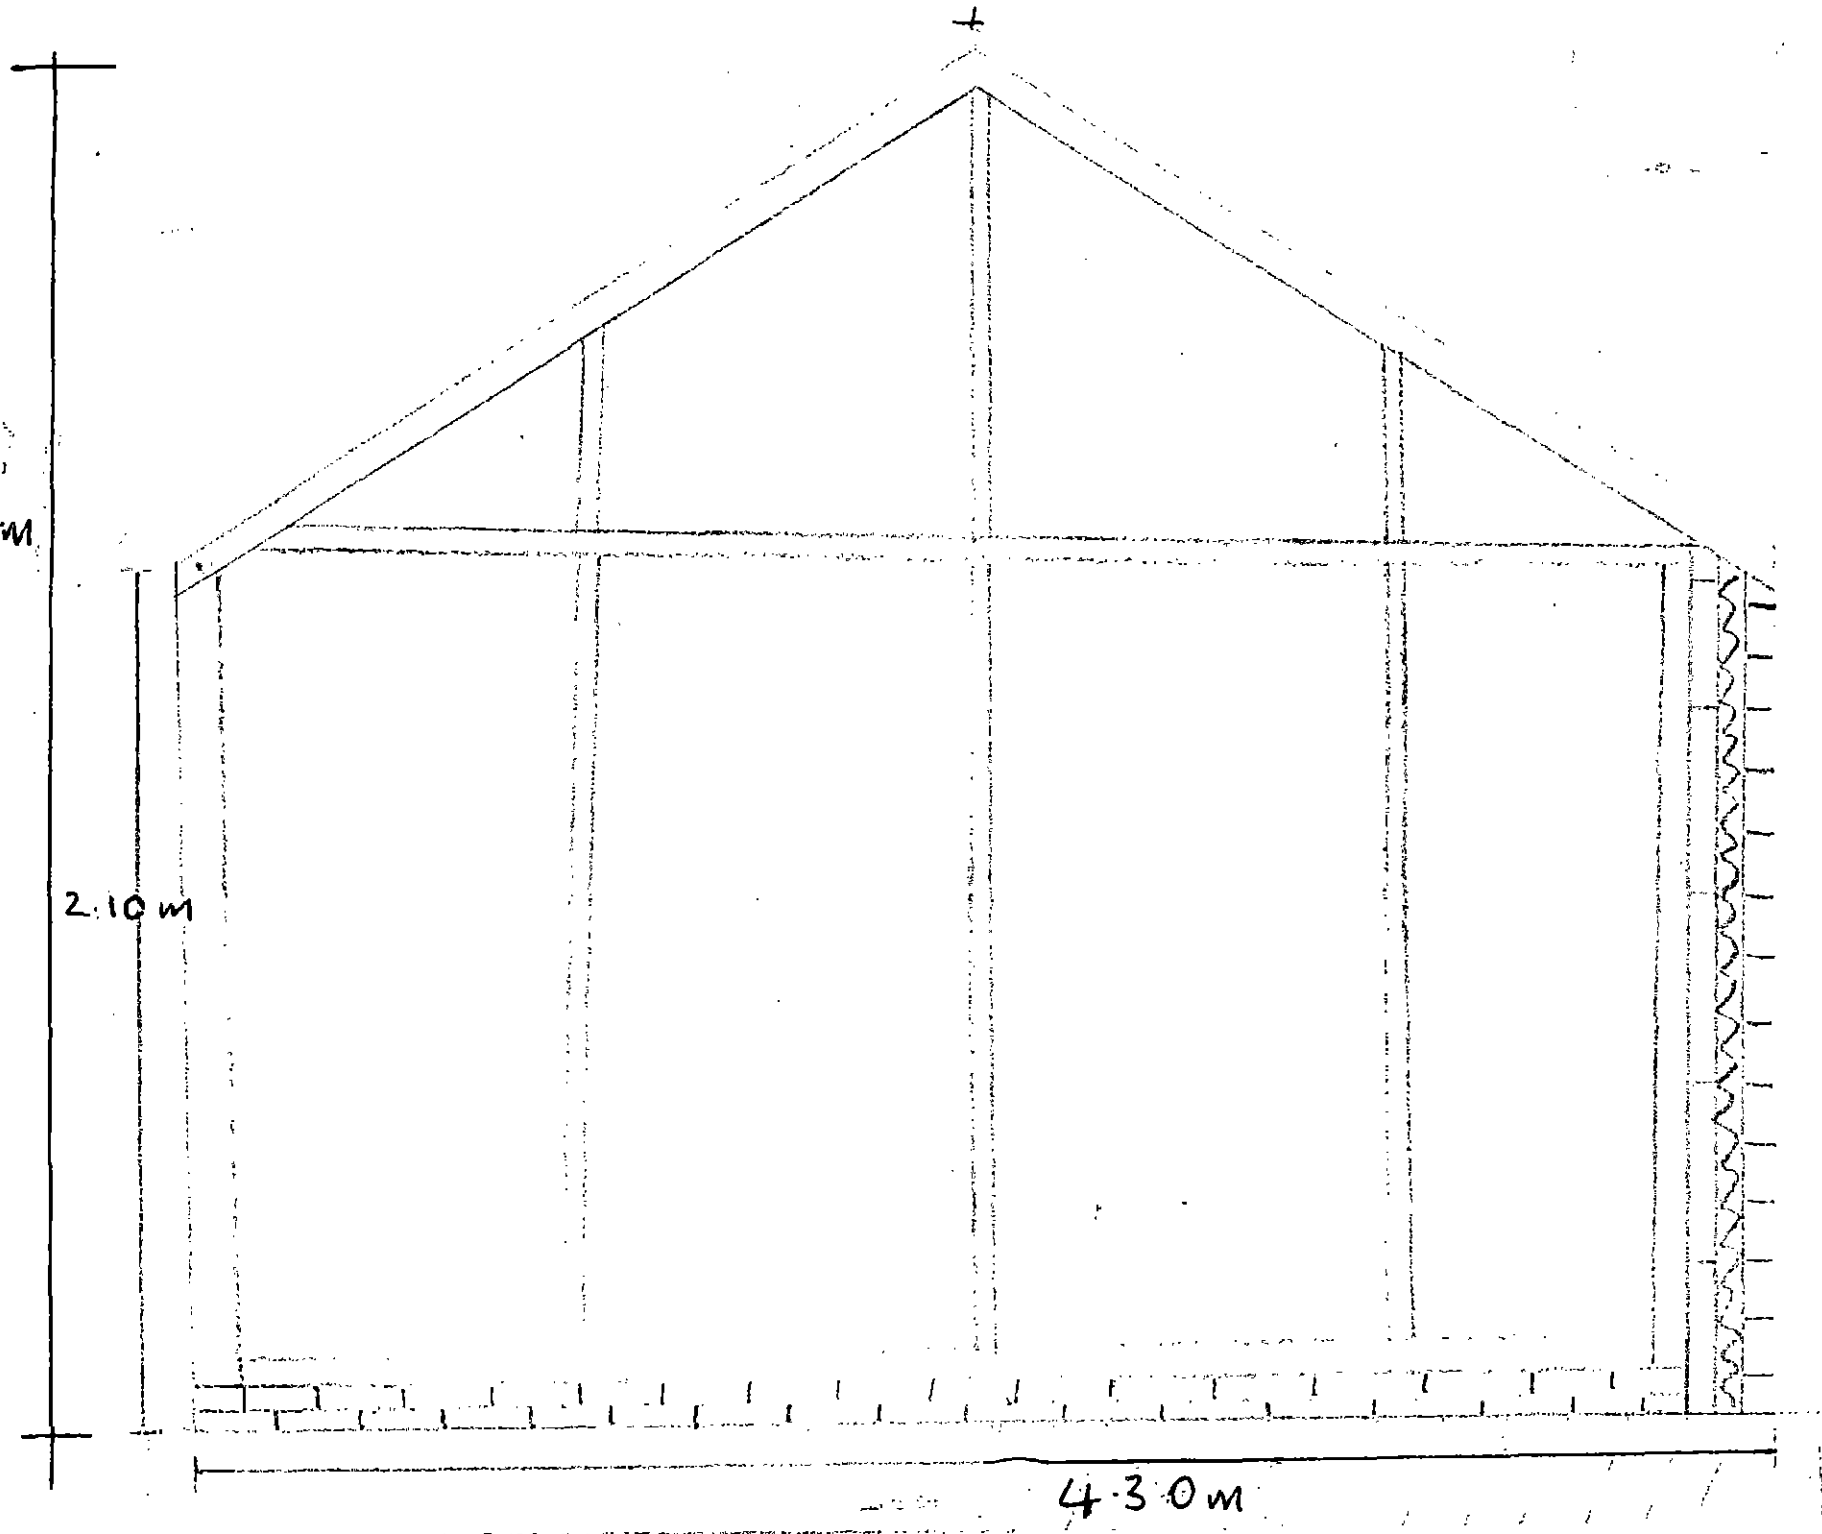


3.33m

2.10m

300 mm



5.30m

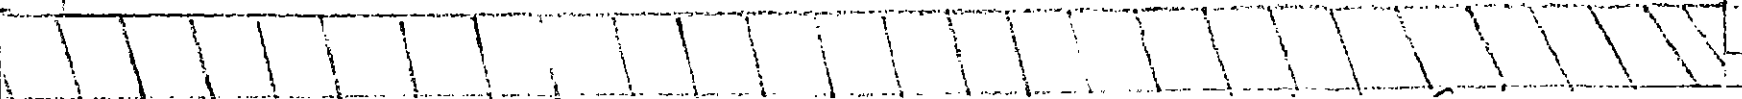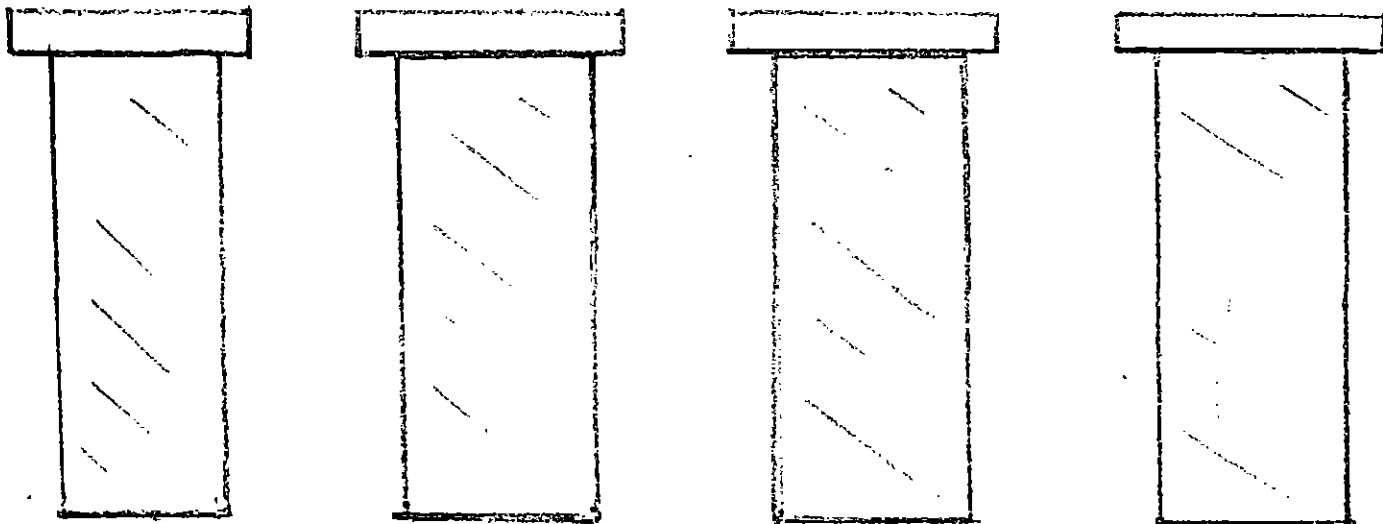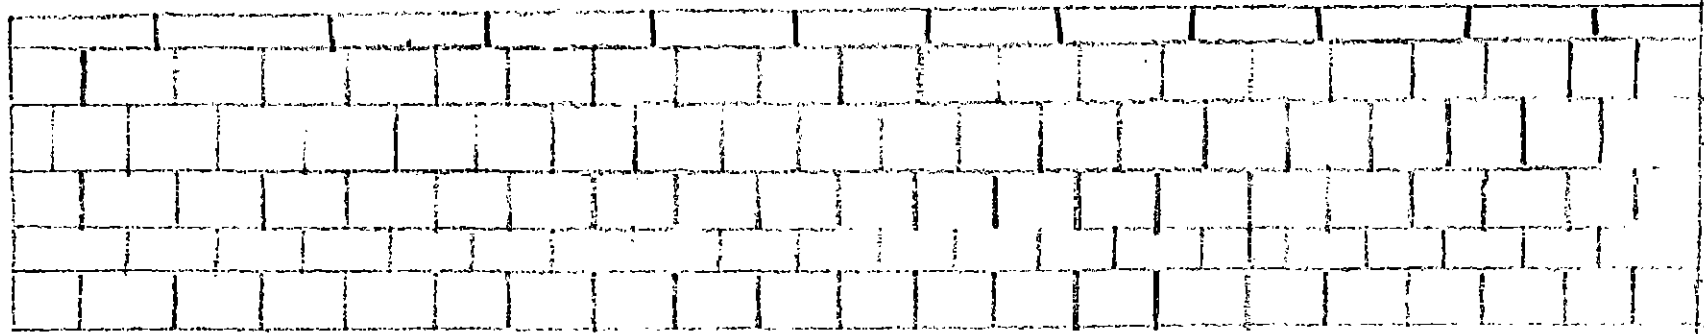

PLAN REFERRED TO

DO NOT SCALE


*All Dimensions in Millimetres
unless specified otherwise
and subject to verification
on site.*

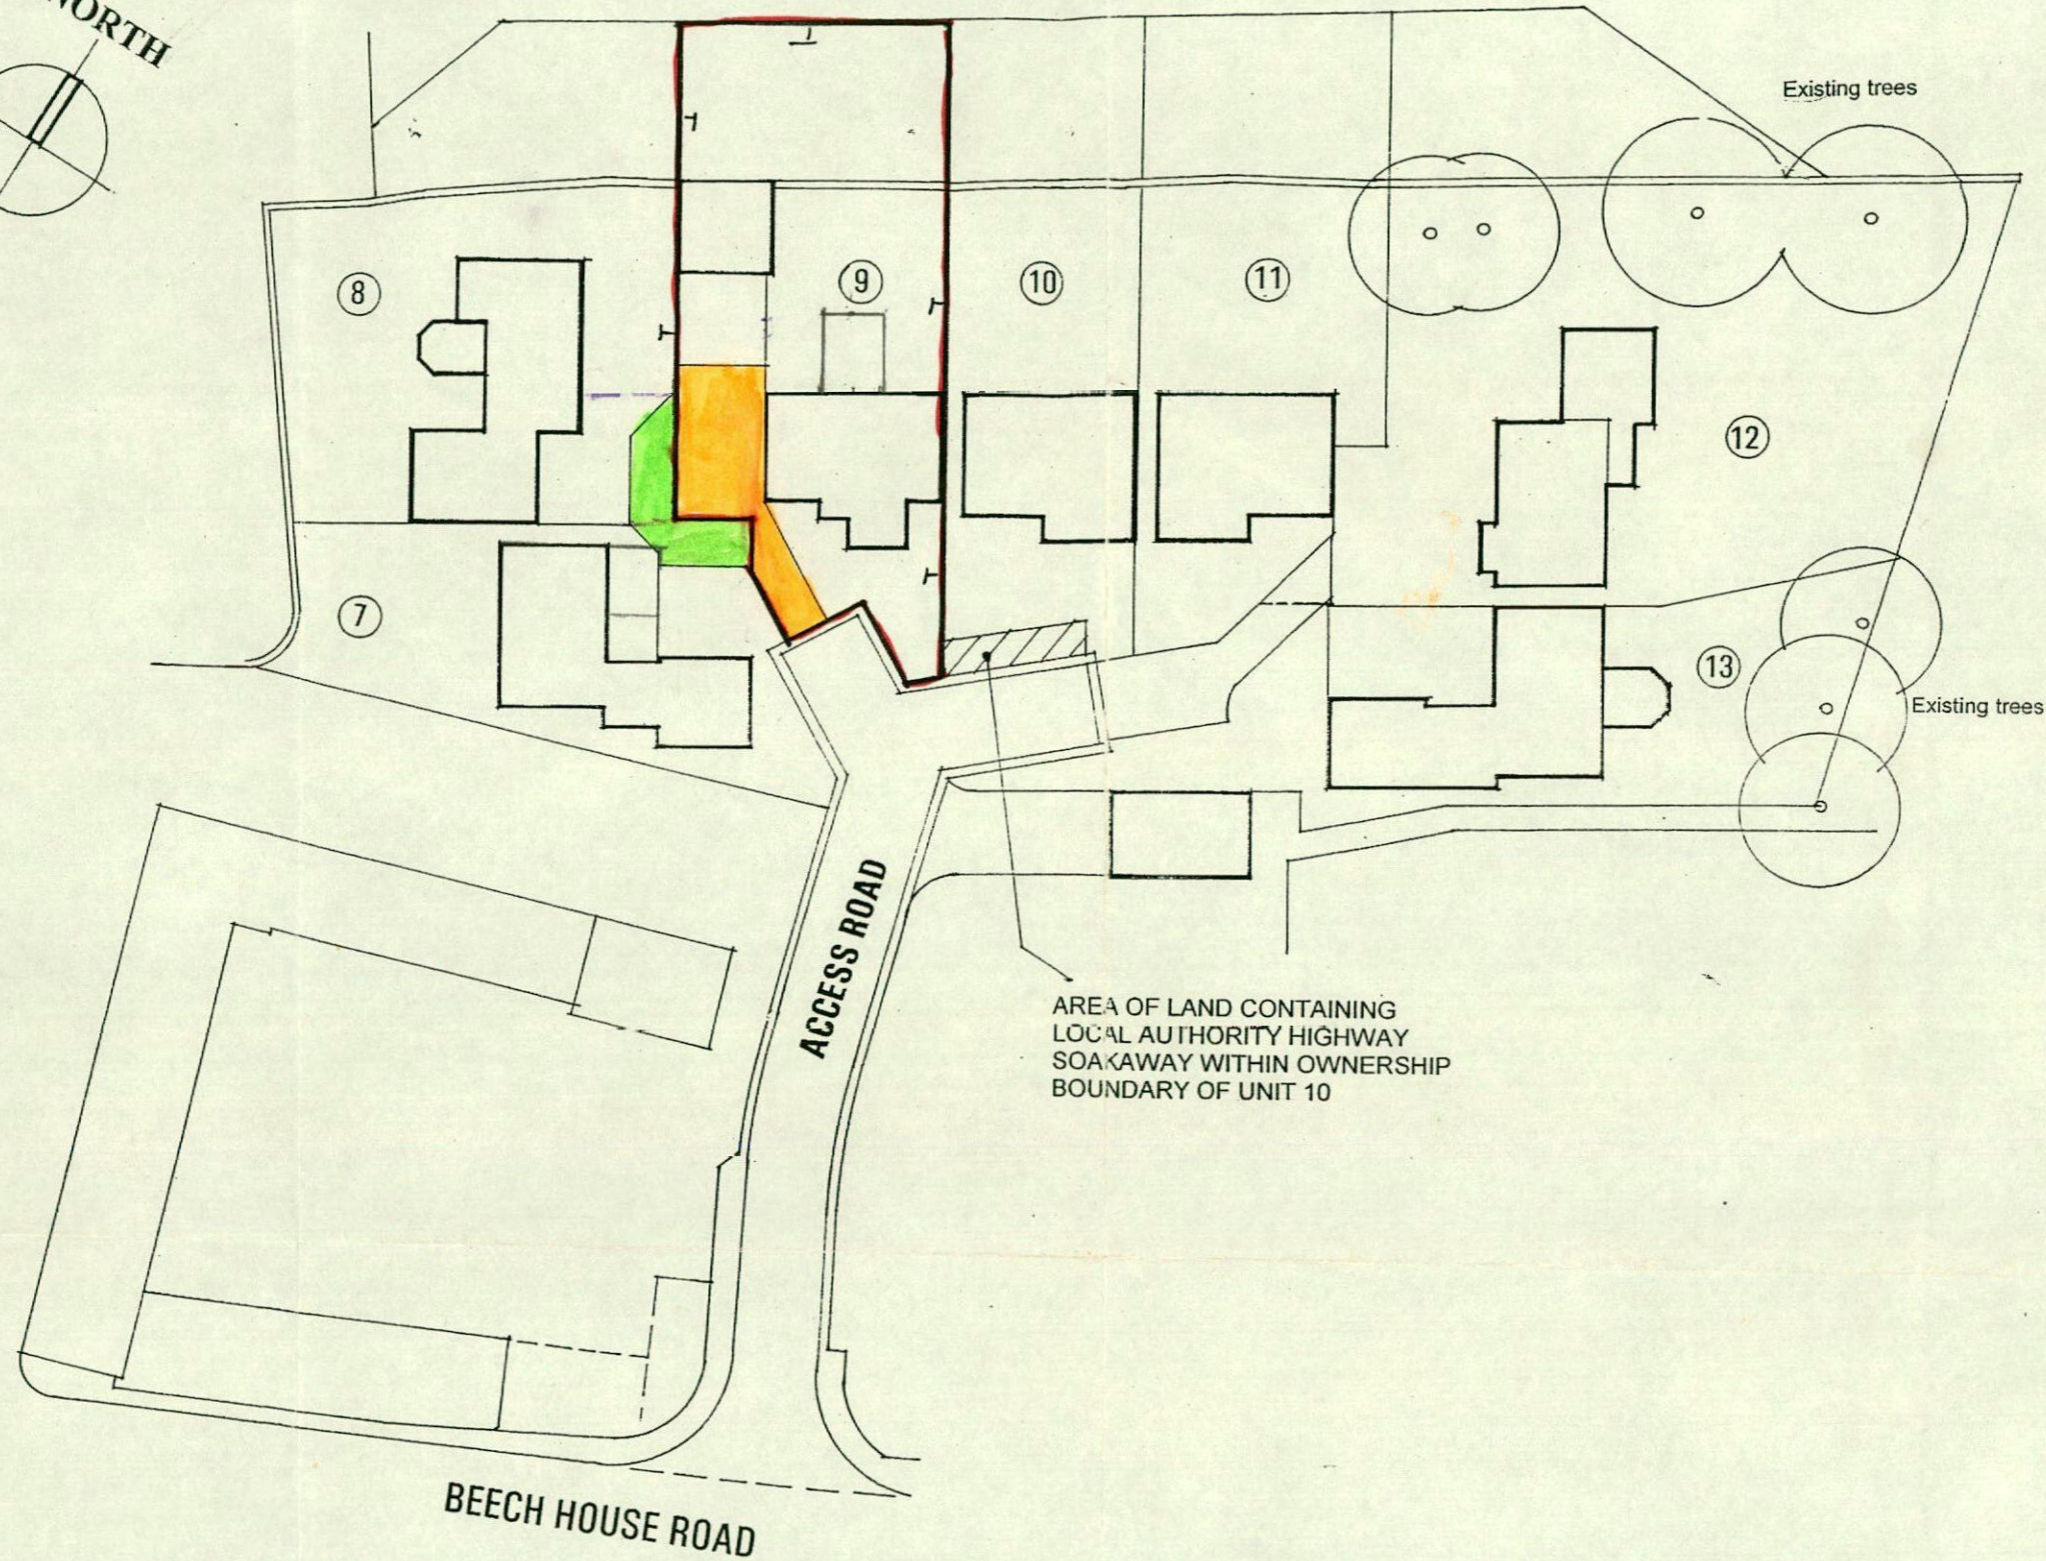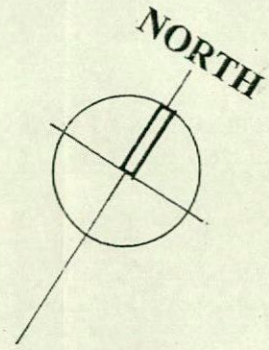

1:500 or Thereabouts
NOV 2000

SITE PLAN

**LUNDHILL FARM
BEECH HOUSE FARM
HEMINGFIELD**

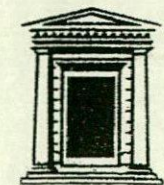

Chris Carr Associates

ARCHITECTS
6A Eastgate, Barnsley S70 2EP
Tel: (01226) 286256 Fax: (01226) 207304