



E-13 Elevation 1:50

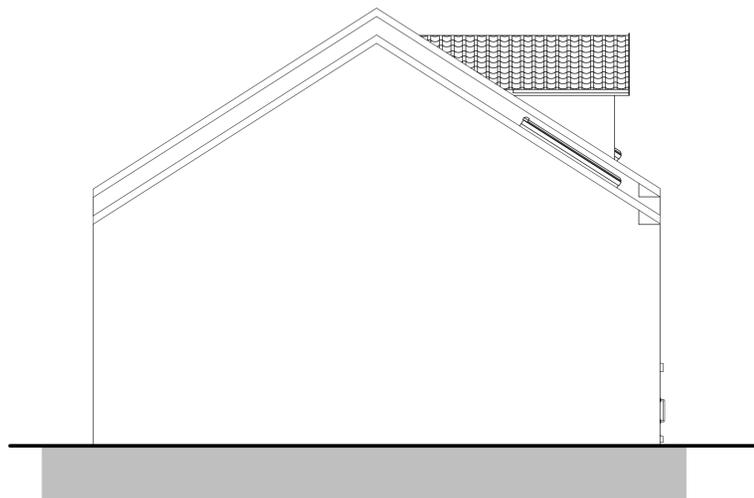

E-14 Elevation 1:50

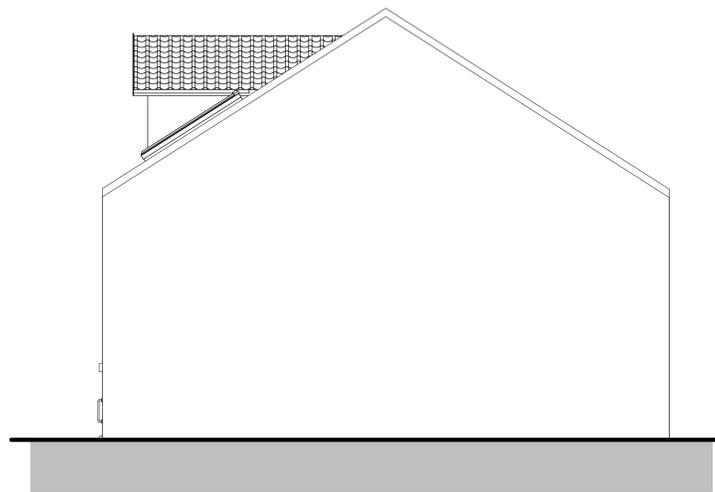

E-15 Elevation 1:50



RevID	CHD	Change Name	Date

Client: _____


Project: _____

Drawing Title: _____

Scale: 1:50 Date: 29/05/2025

Drawn By: AR Rev: _____

Drawing Nr: _____

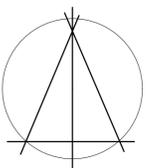

Alan Robinson
 Chartered Architect BA Dip Arch RIBA BSc (Hons)
 2 Gawber Road, Barnsley S75 2AF
 Tel/Fax 01226 286066
 Mob: 07947808933