


ROOF - concrete tiles
WALLS - stone

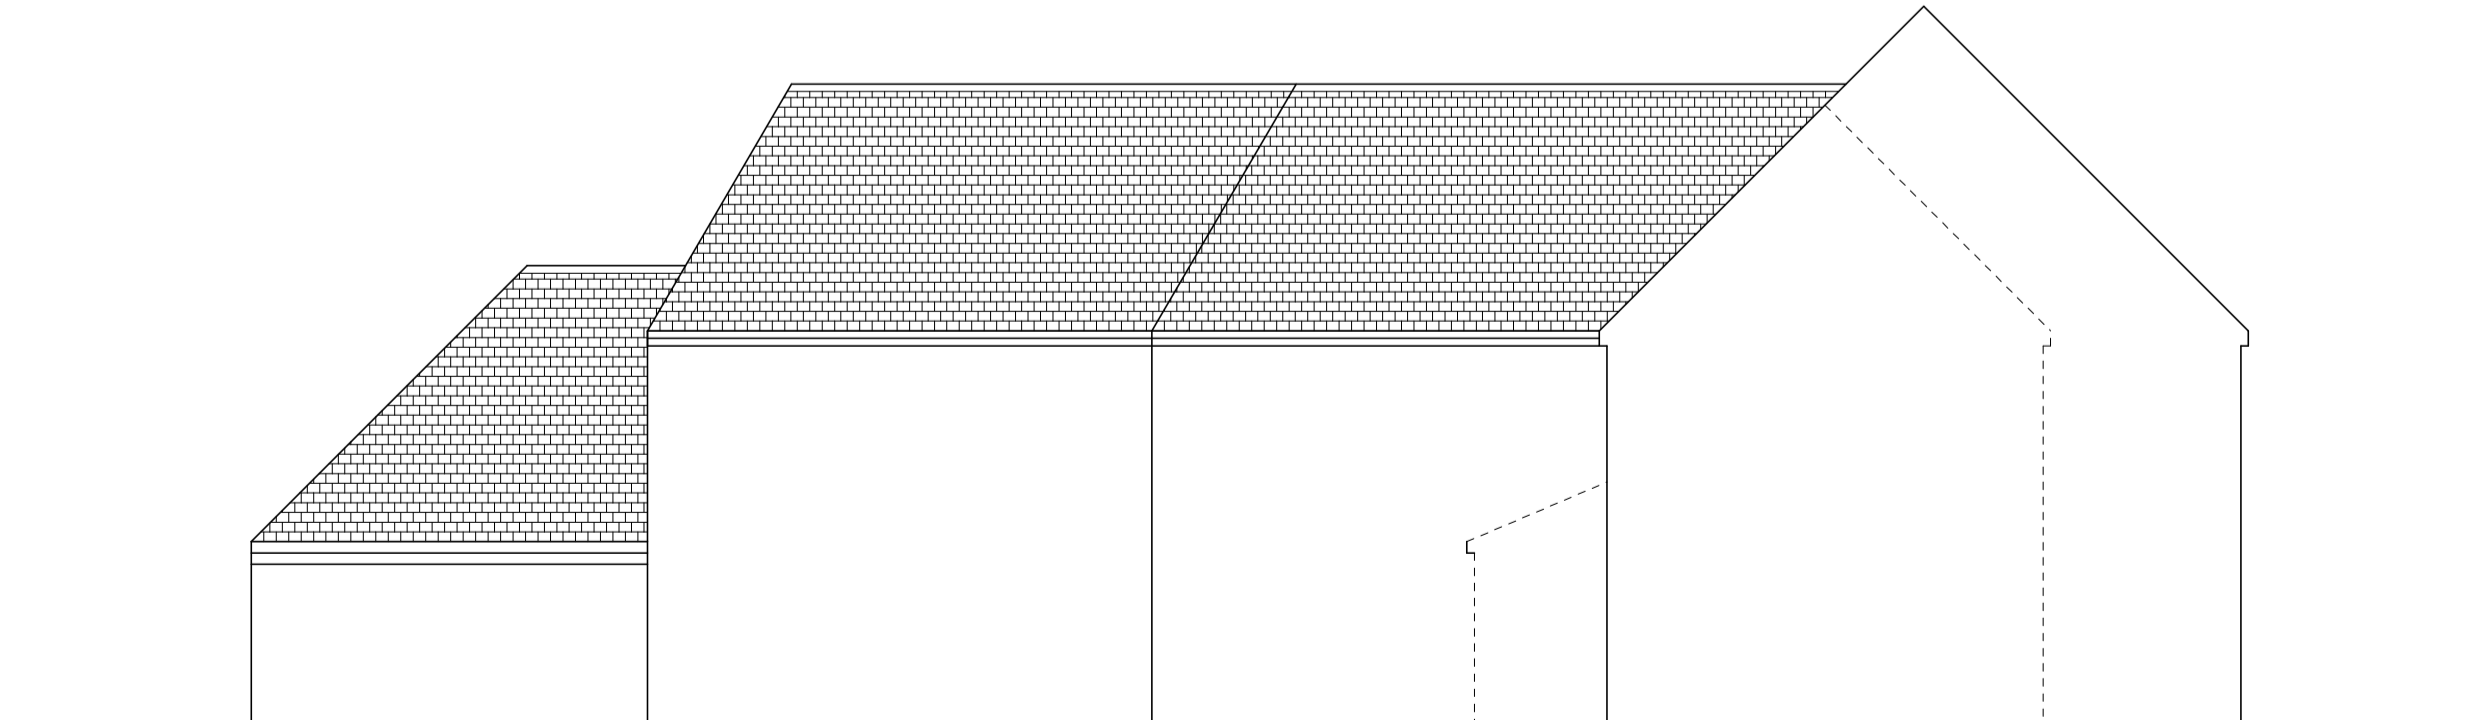

Mr M SOAR

PROPOSED EXTENSIONS
HIRST COTTAGE
CHAPEL LANE
BILLINGLEY S72 0HZ

PRO PLANS & ELEVATIONS

1:100@A1 MAY 24 Rev A

Peter Thompson
"Linwood"
Barnsley Road
Dodworth
Barnsley S75 3JR
e-mail peter-thompson@hotmail.co.uk

M.C.I.A.T.
Tel. 01226 201391
m. 07973251730