


# BARNSELEY WEST PHASE 1

All work to be carried out in accordance with the requirements of the Building Regulations, Water Authority and the Construction (Design and Management) Regulations currently in force. Do not scale from this drawing. Architect to be notified of any discrepancies. Verify relevant dimensions on site before commencing work or preparing shop drawings. This drawing is copyright.

Rev	Date	Description	By	Checked
A	23.06.21	Red Line boundary updated to align with site layout.	LA	TEAM

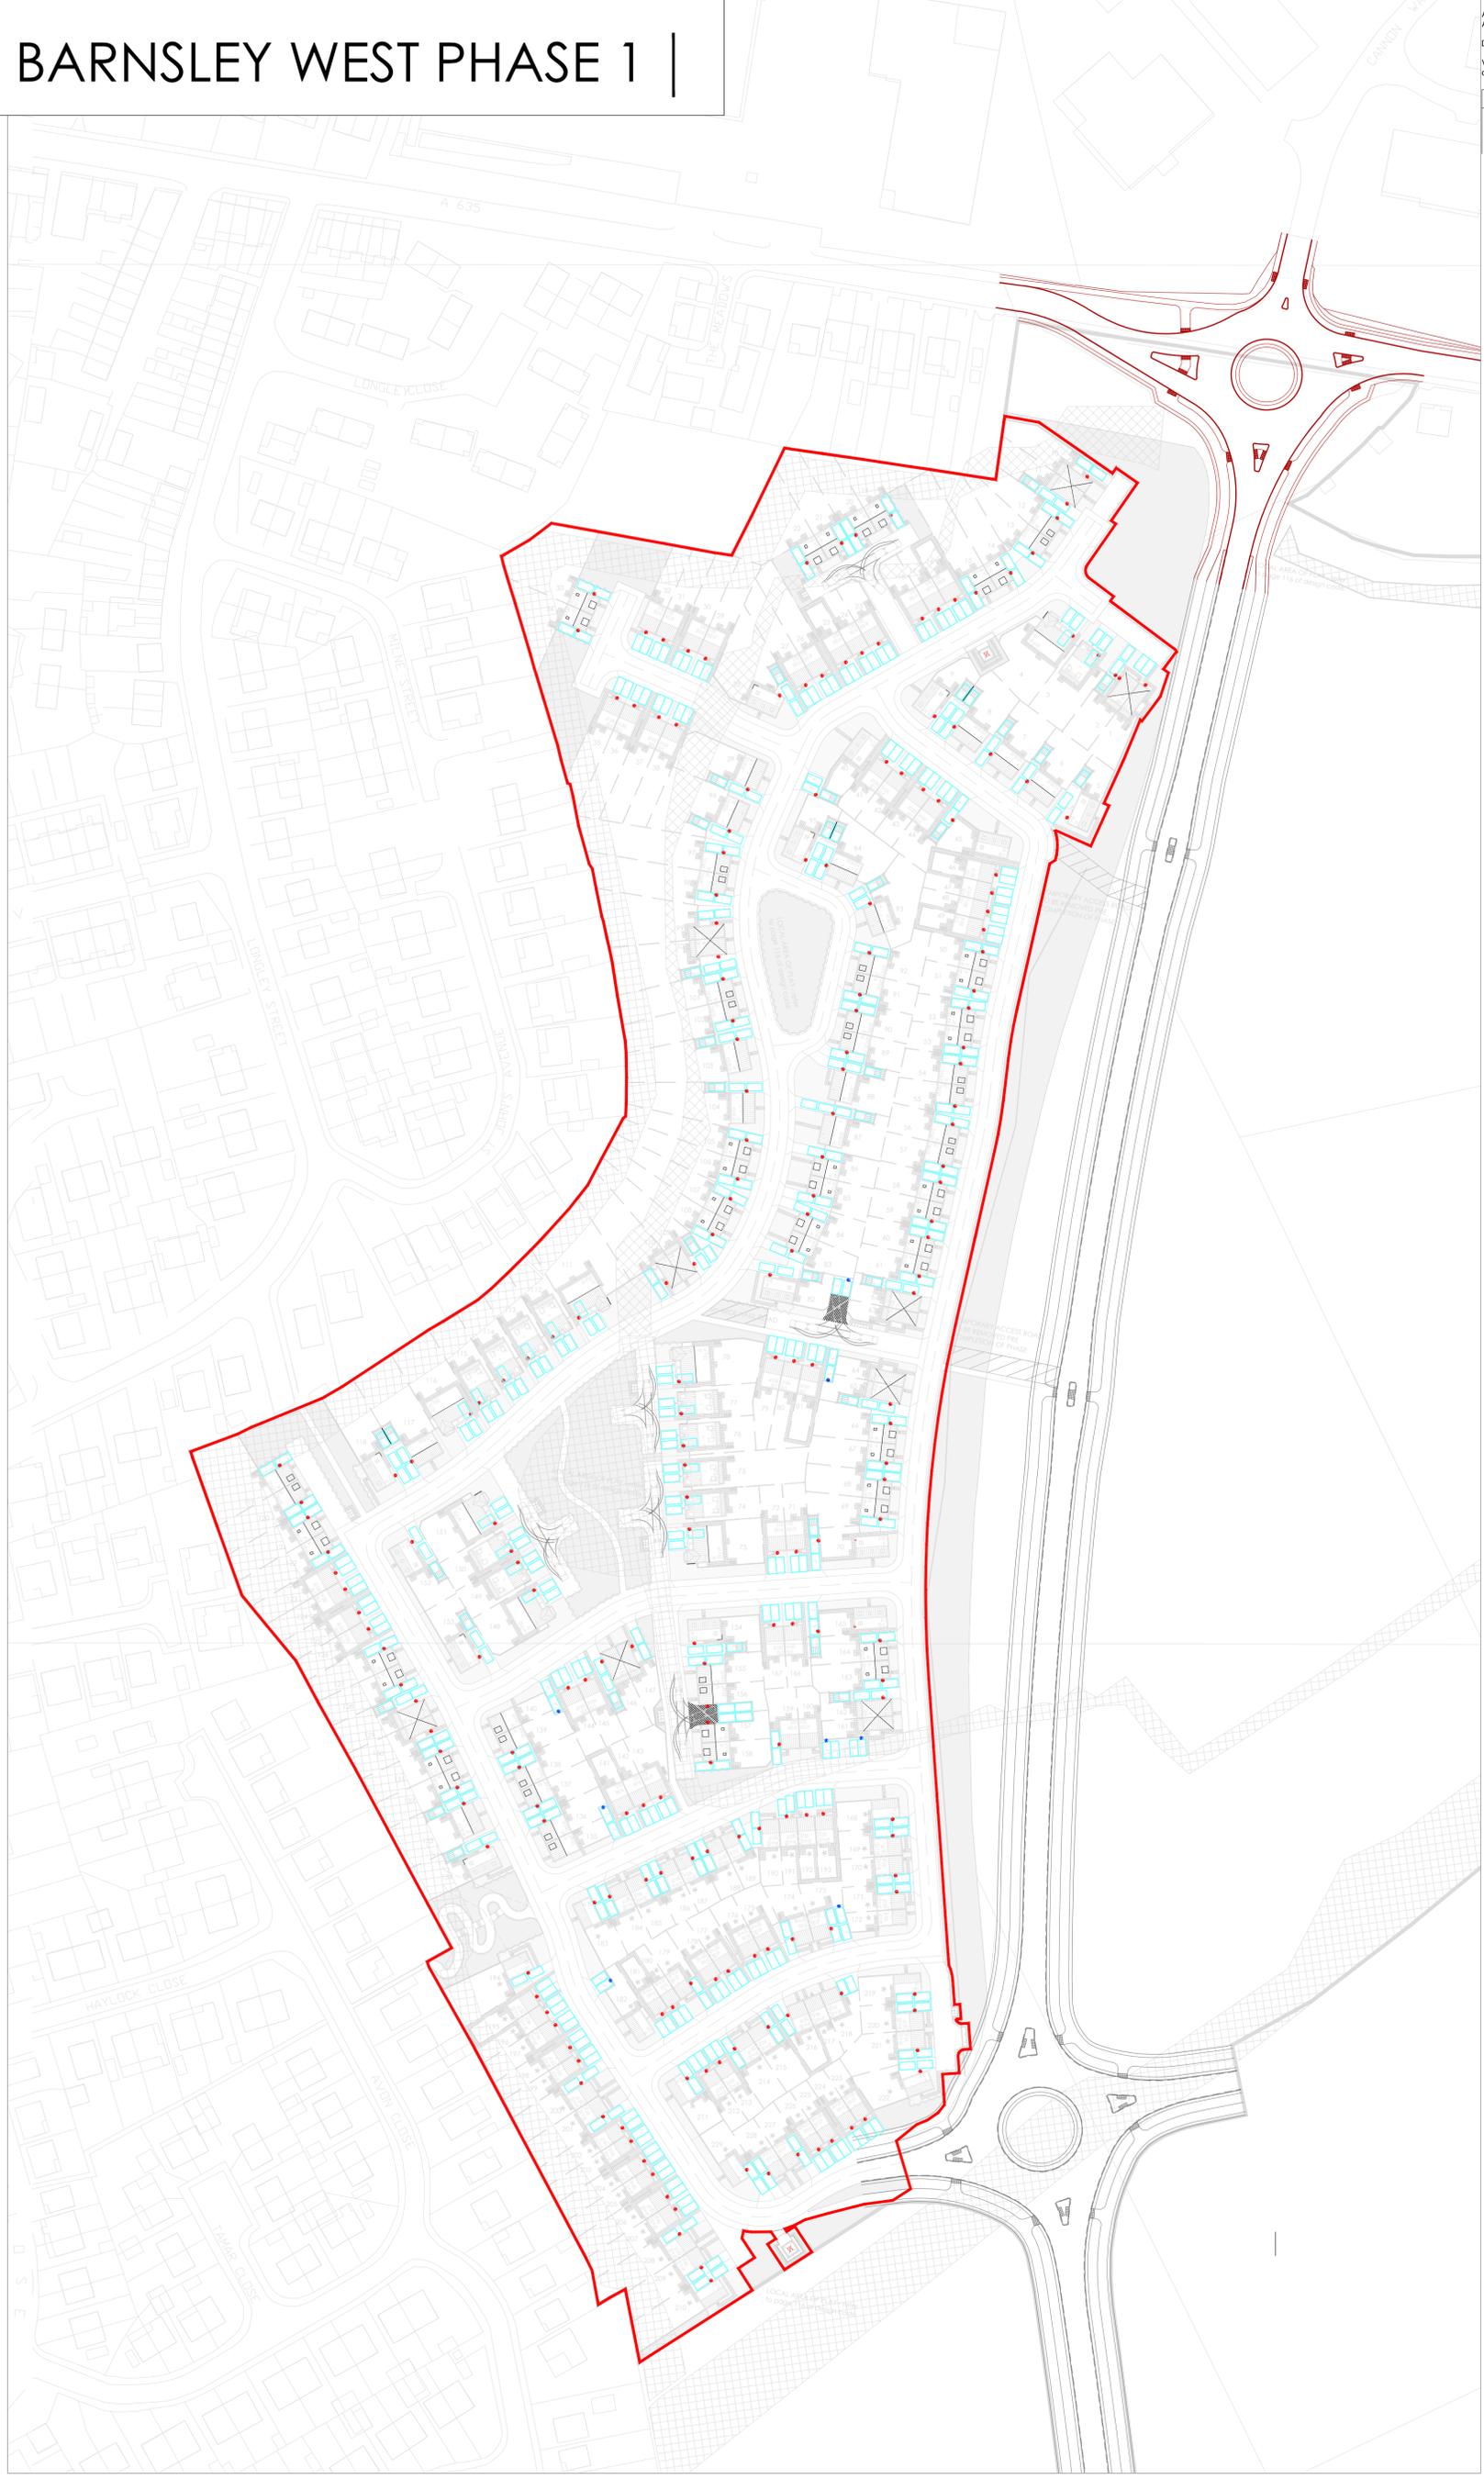

**PARKING LEGEND**

-  Site Boundary
-  Car Parking Bay (2.5x5m bays used)
-  Electric Vehicle charging point - Wall Mounted
-  Electric Vehicle charging point - Bollard

**Total Car Parking Bays**  
514



strata homes limited | quay point | lakeside | doncaster | DN4 5PL  
t: 01302 308508 www.strata.co.uk

scale: 1:1000@A1 | drawn by: LA | date: 06.05.21

Project: BARNSELEY WEST PHASE 1, S75 1

Drawing: CAR PARKING & EVCP PLAN

Planning Ref:	N/A
Drawing Number:	BY00102 - CPEVCP
Revision:	A

