



LOCATION PLAN SCALE 1=1250

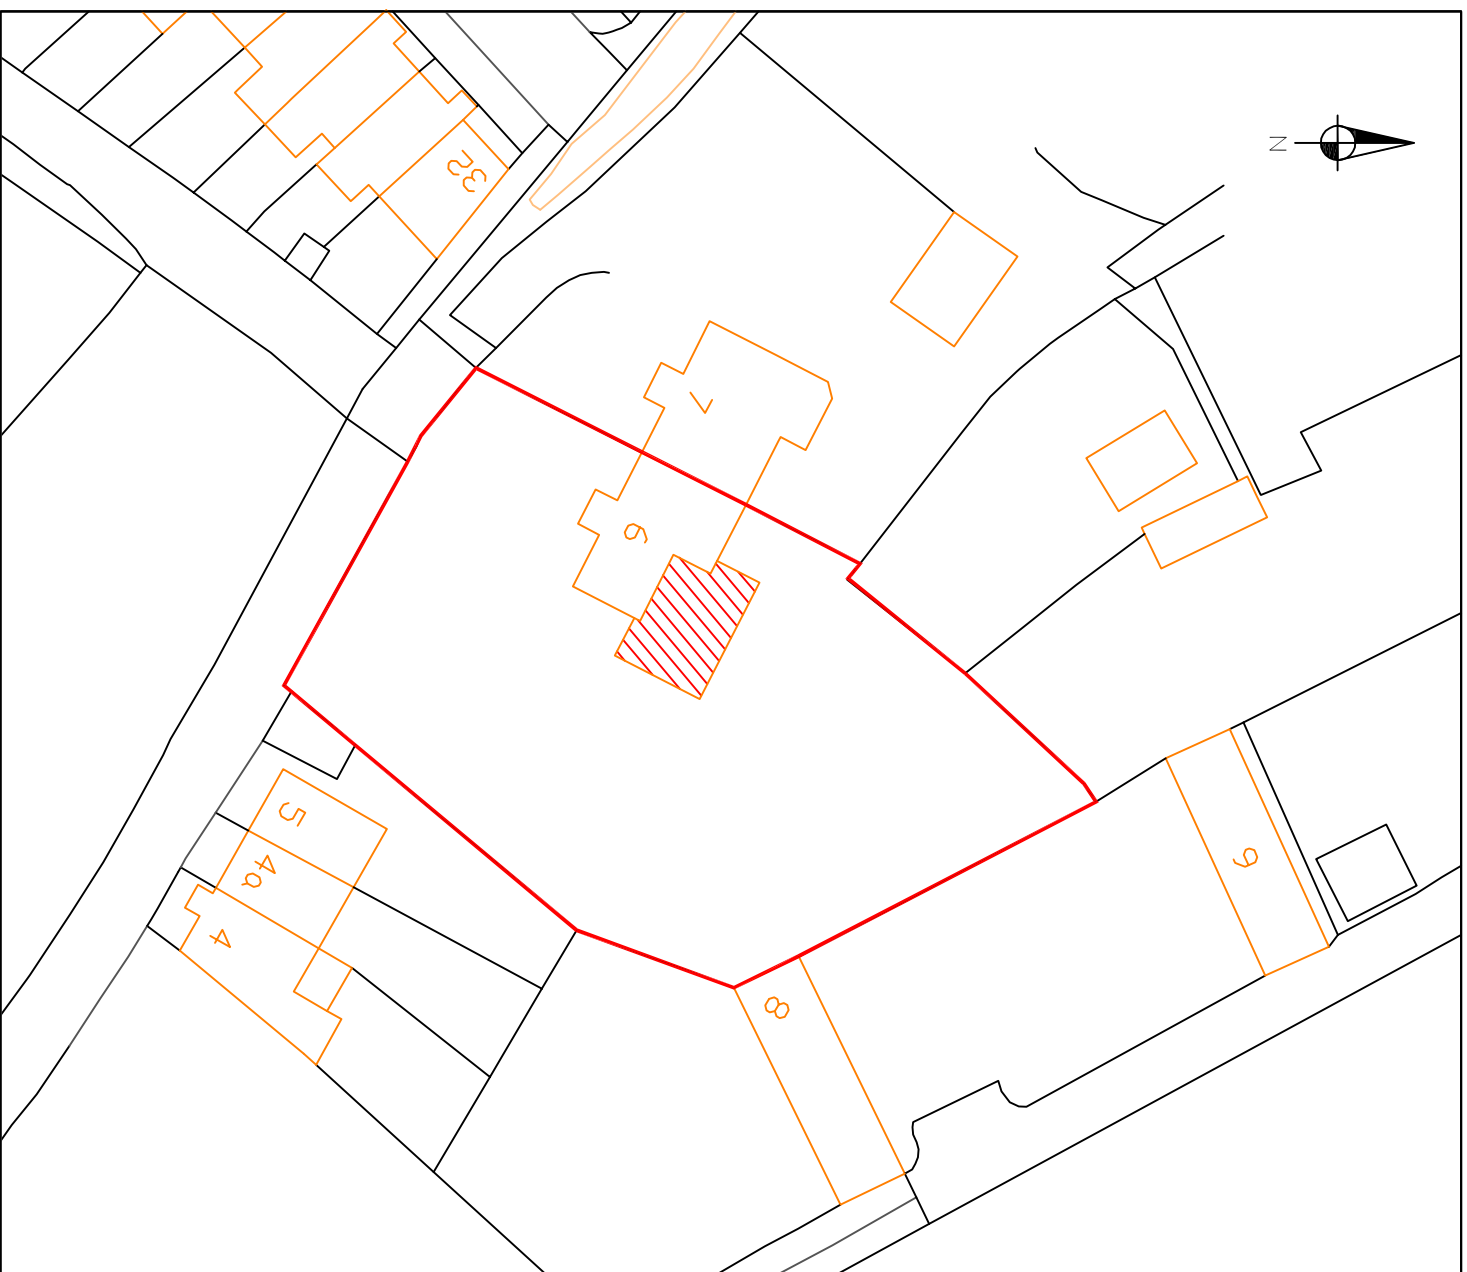

BLOCK PLAN SCALE 1=500

A3

Copyright. This drawing is the copyright of DRB and may not be copied or reproduced for use by a third party without the written consent of the Director, Mr D Birkinshaw.

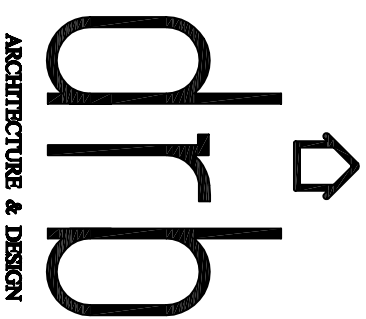

2 Walden Avenue,
 Scawthorpe, DN5 9DH
 Doncaster Telephone 07889376885
 email dan@drb-architecture.co.uk

Project
 6 SCAR LANE, BARNDSLEY, S71 5BB

Drawing No	Date	Revised
DRB 1	11.09.19	
Scale 1=1250, 1=500	Drawn DRB	Client Mr & Mrs Beecroft