
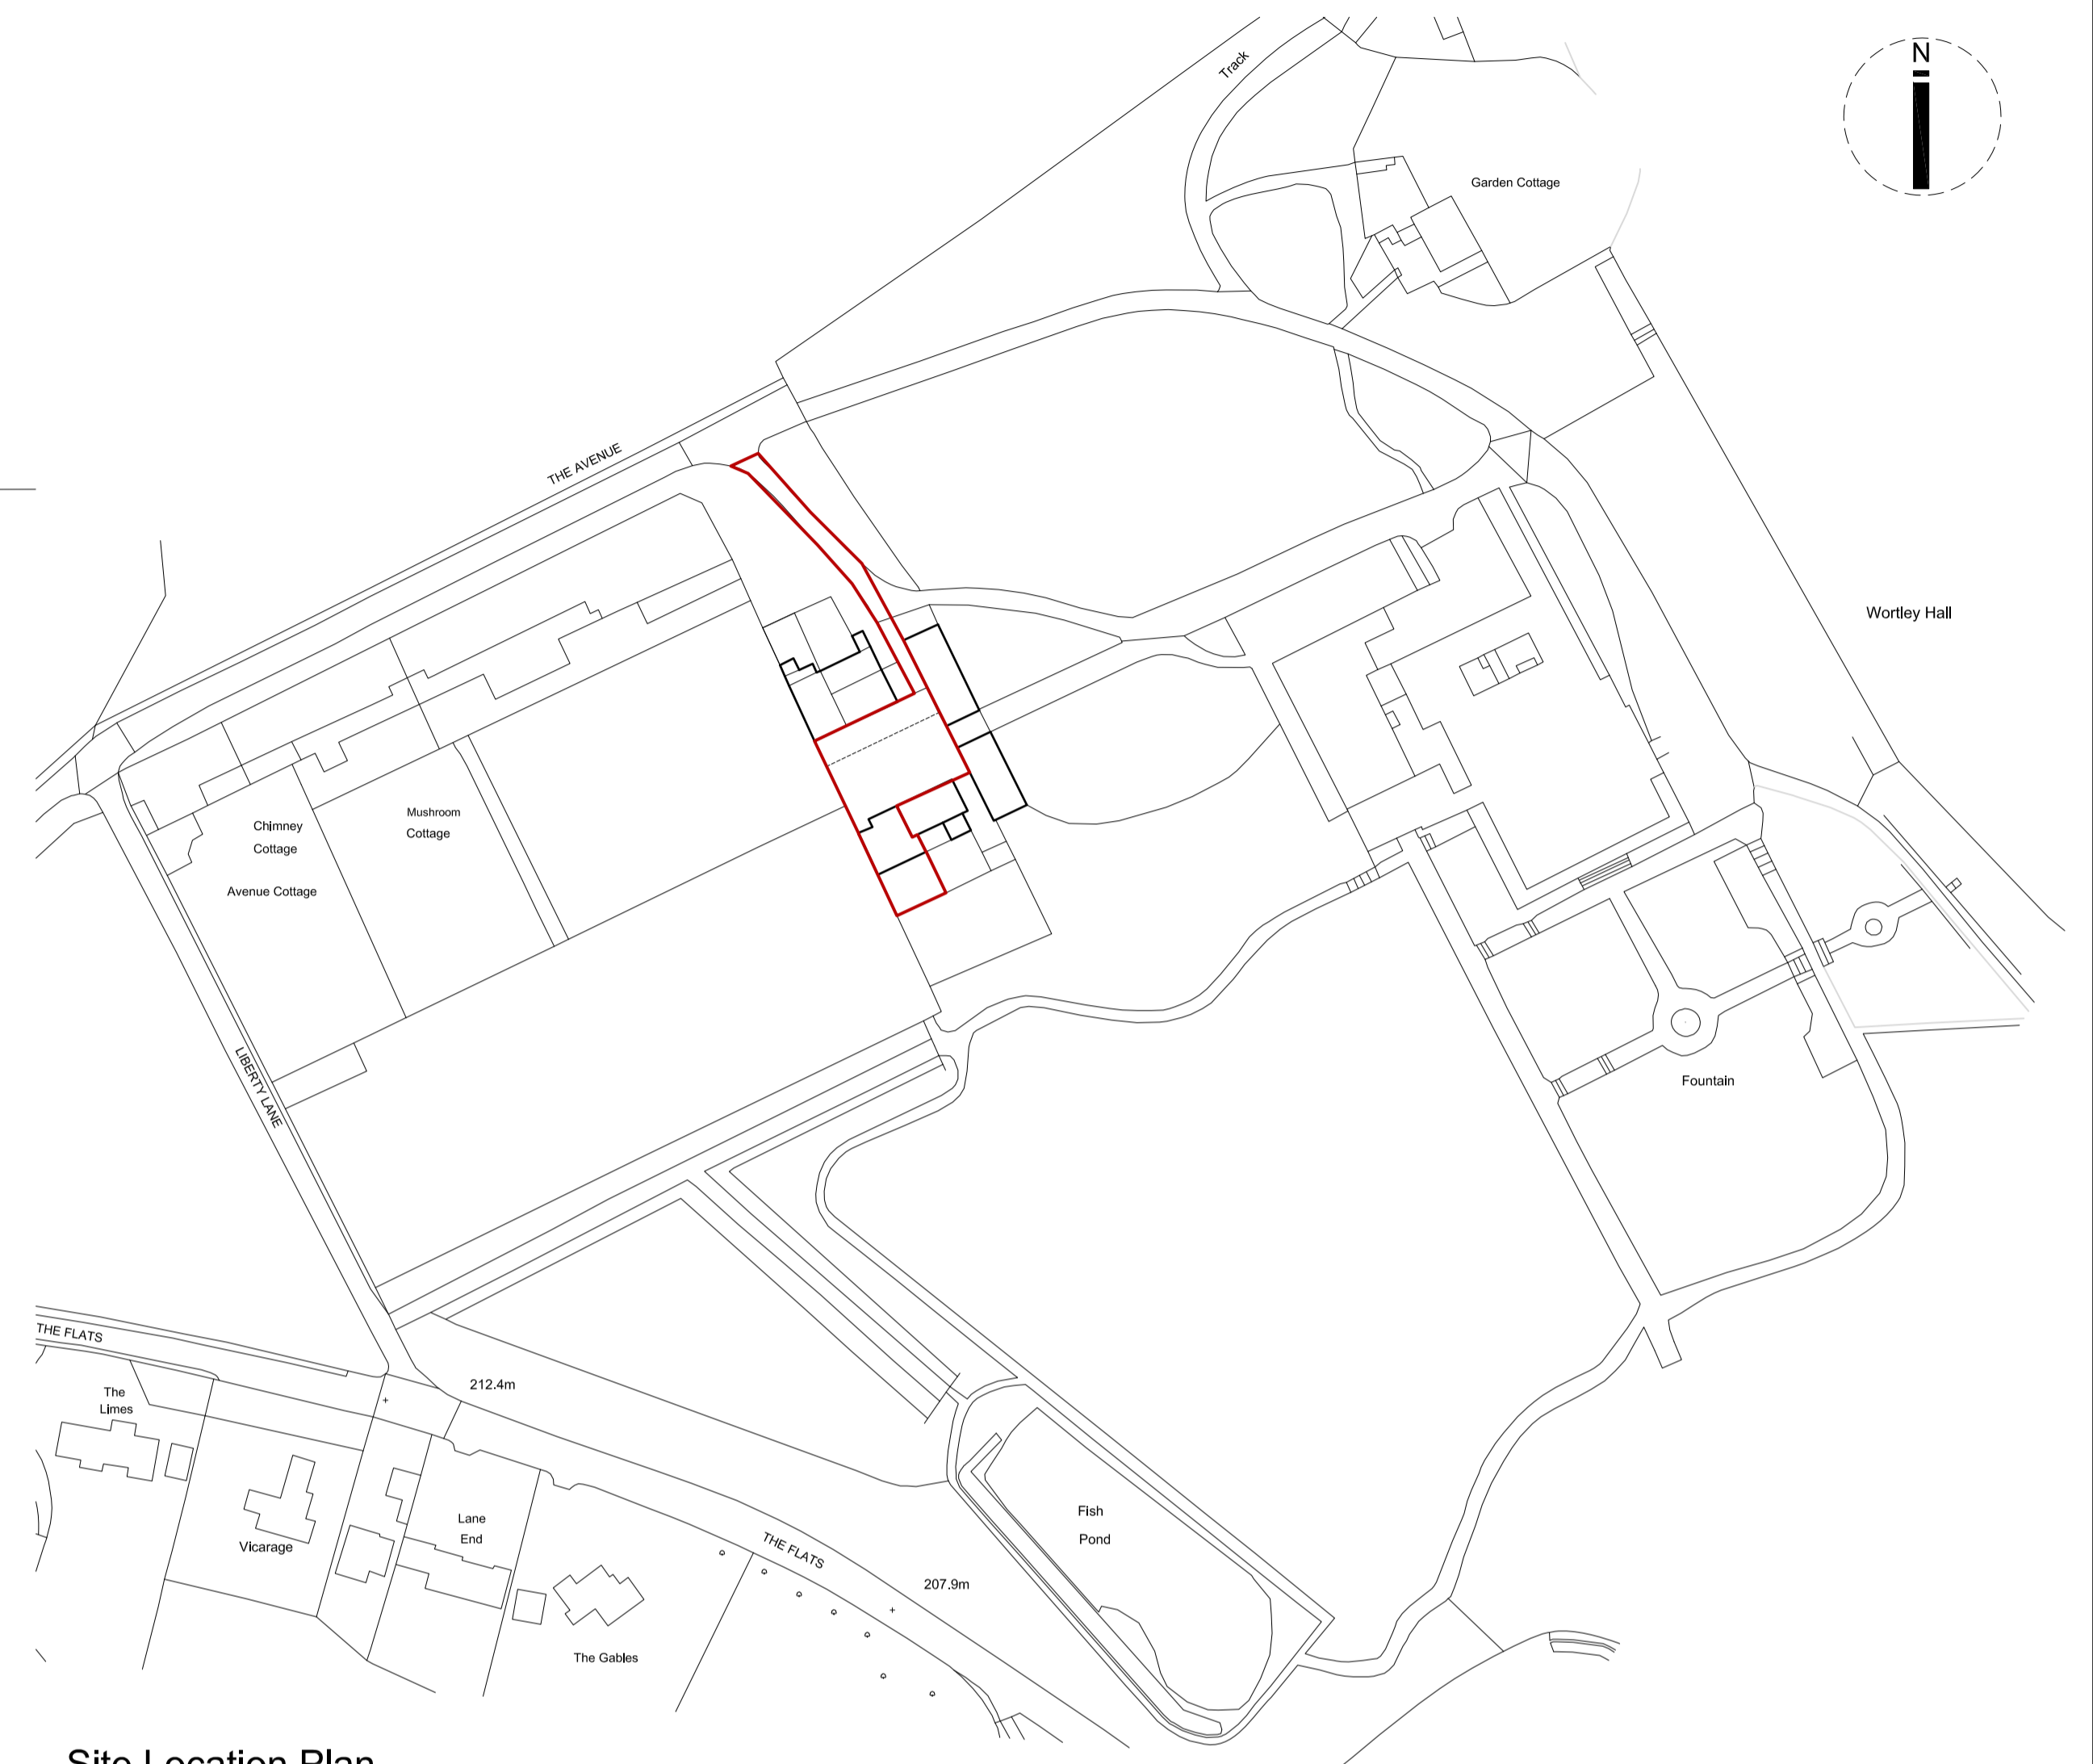
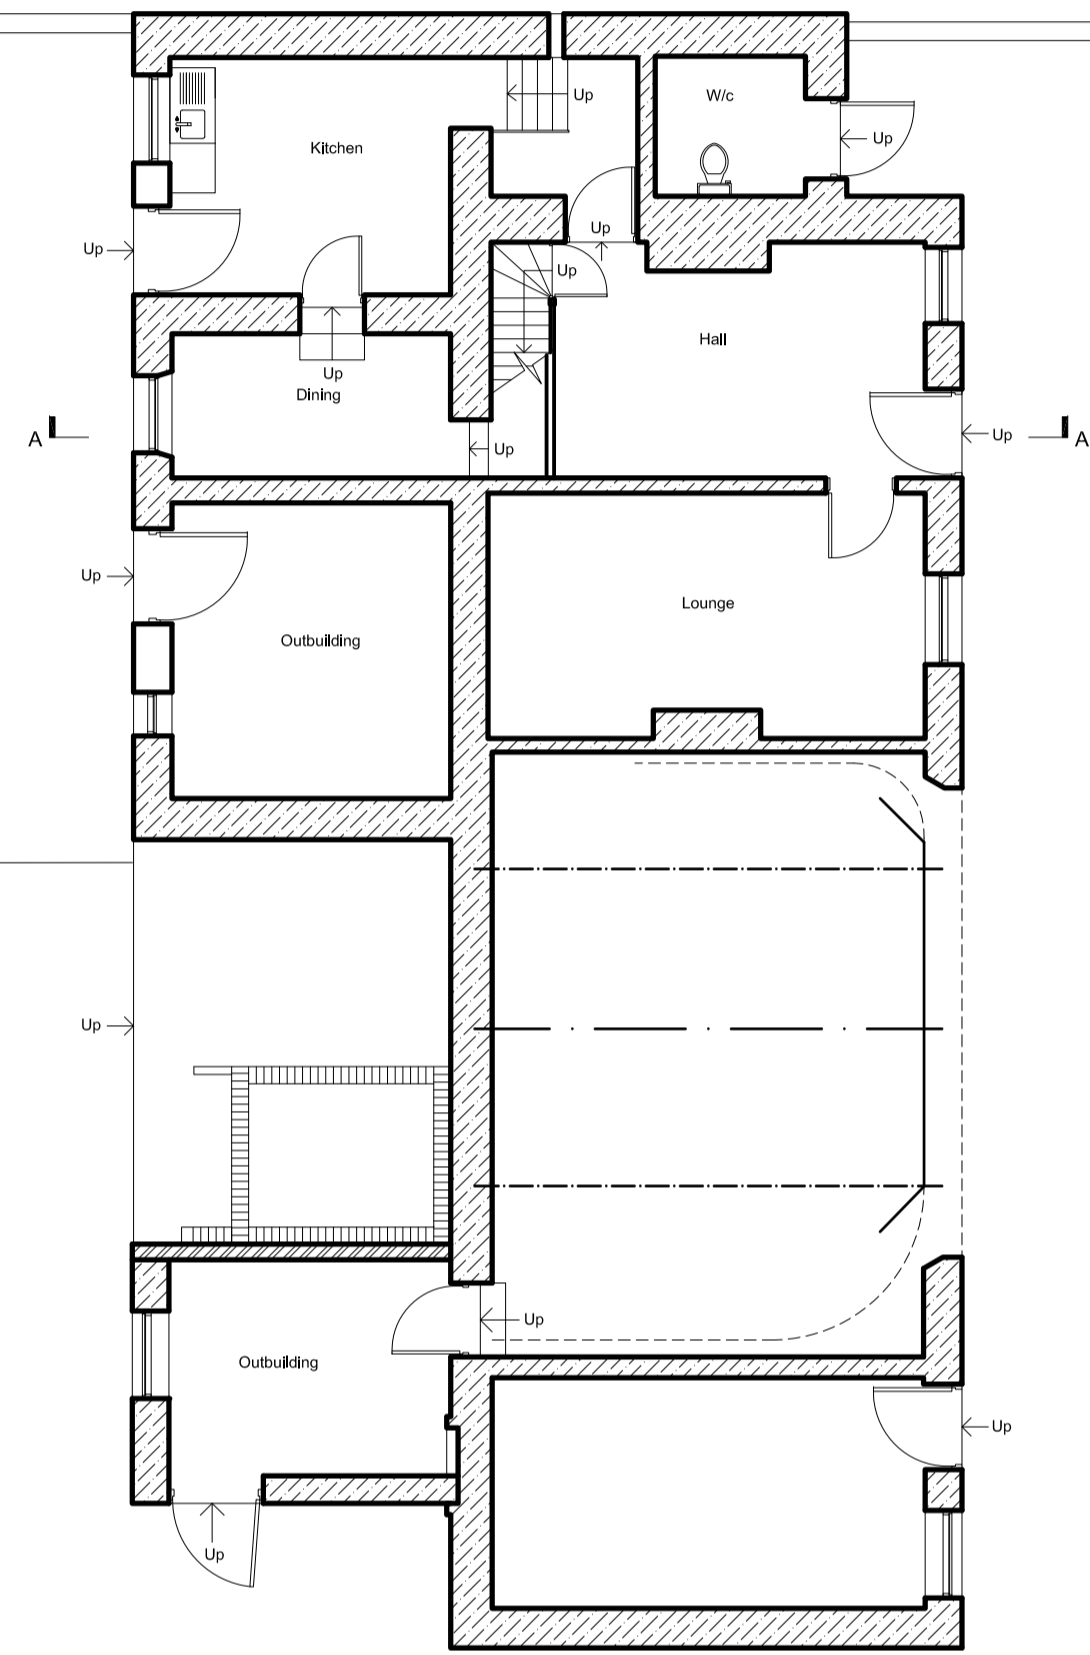
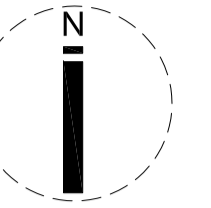


©  
No dimensions are to be scaled from this drawing.  
All dimensions and sizes to be verified on site

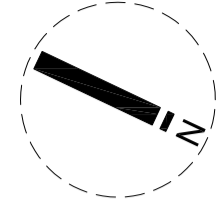


Site Location Plan  
(Scale 1:1250)

Mapping contents (c) Crown copyright and database rights 2015 Ordnance Survey 100035207

Block Plan as Existing

(Scale 1:100)  
0 5m

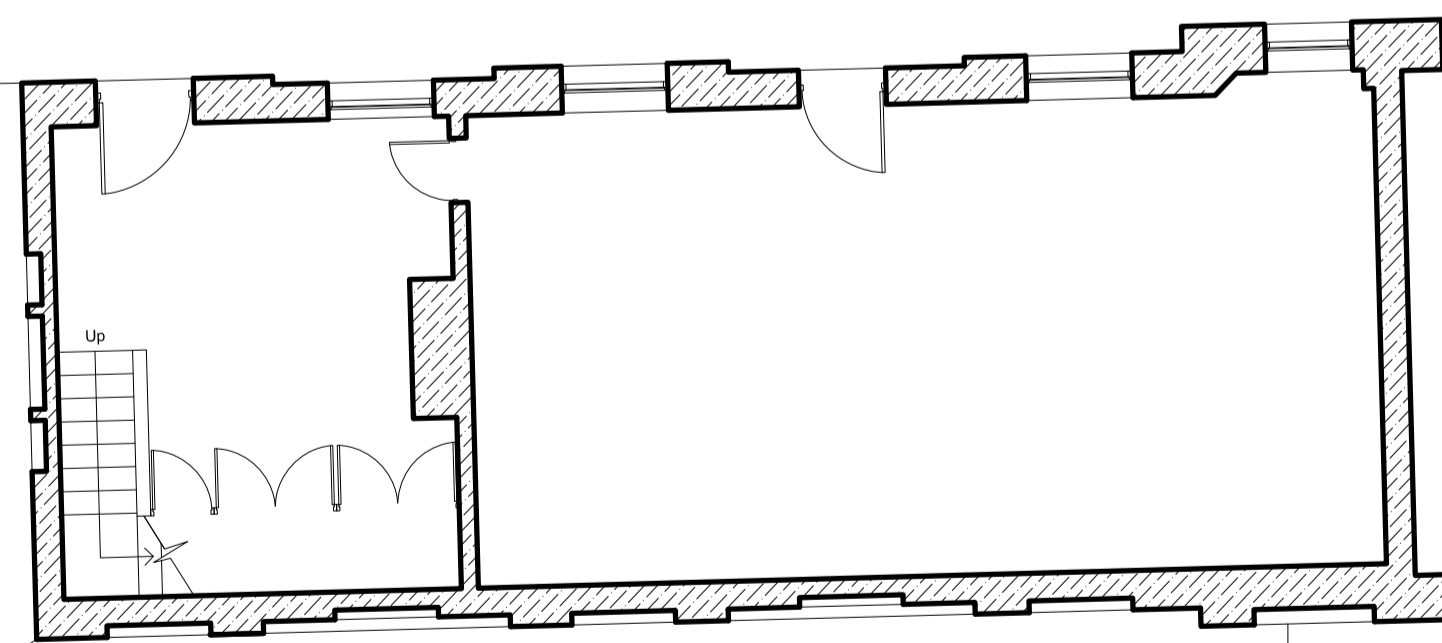

No.	Date	Revision Details	By
<b>Andrew Shepherd.</b> Chartered Architect, Surveyor 453 Glosop Road, Sheffield S10 2PT Telephone: 0114 2662458, Fax: 0114 2662459 Email: info@andrewshepherdarchitect.co.uk			
Client: Wortley Hall Ltd.			
Job Title: Proposed Refurbishment and Extension of the Cottage at Wortley Hall, Wortley			
Drawing Title: Site Block Plan and Site Location Plan			
Scale: 1:1250/1:100 @ A1	Drawn By: TJC	Date: Mar '16	
Job No: 03.35.15/16	Drawing No: L/02	Revision No: A	