




PROPOSED TWO STOREY EXTENSION TO BLACKMOOR FARM HOUSE
AND EXTENSION AND RENOVATIONS TO THE FARM COTTAGE
FOR B.M.F. DEVELOPMENTS LTD. SCALE: 1-100.

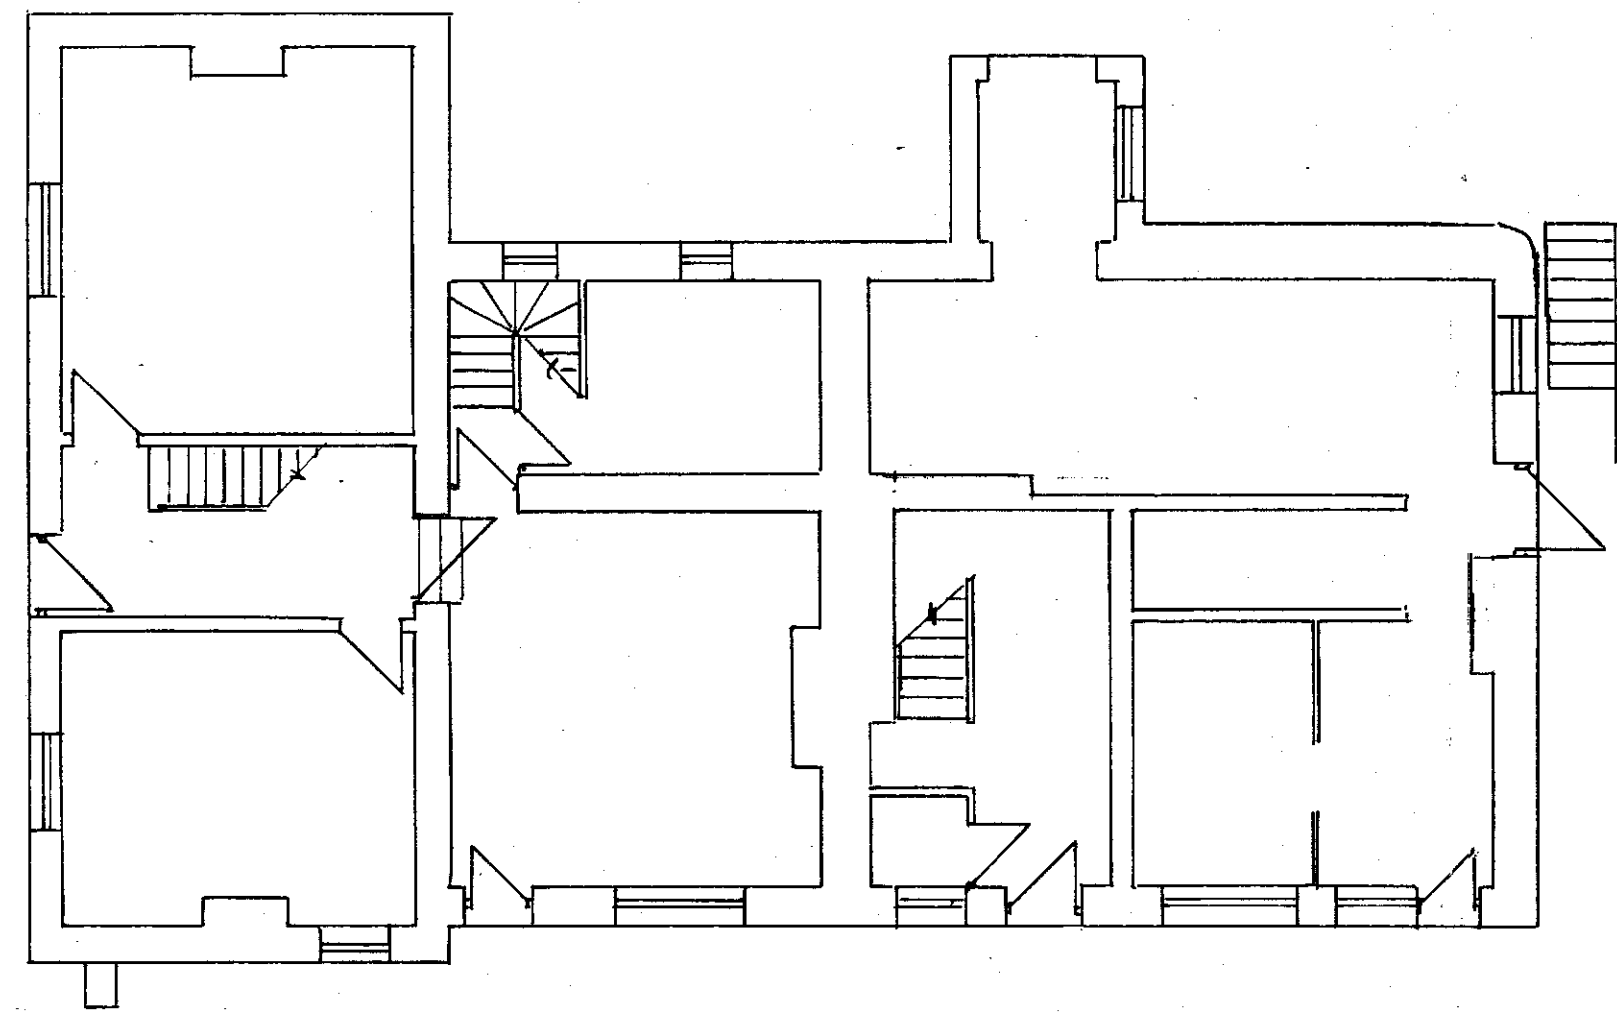


GROUND FLOOR

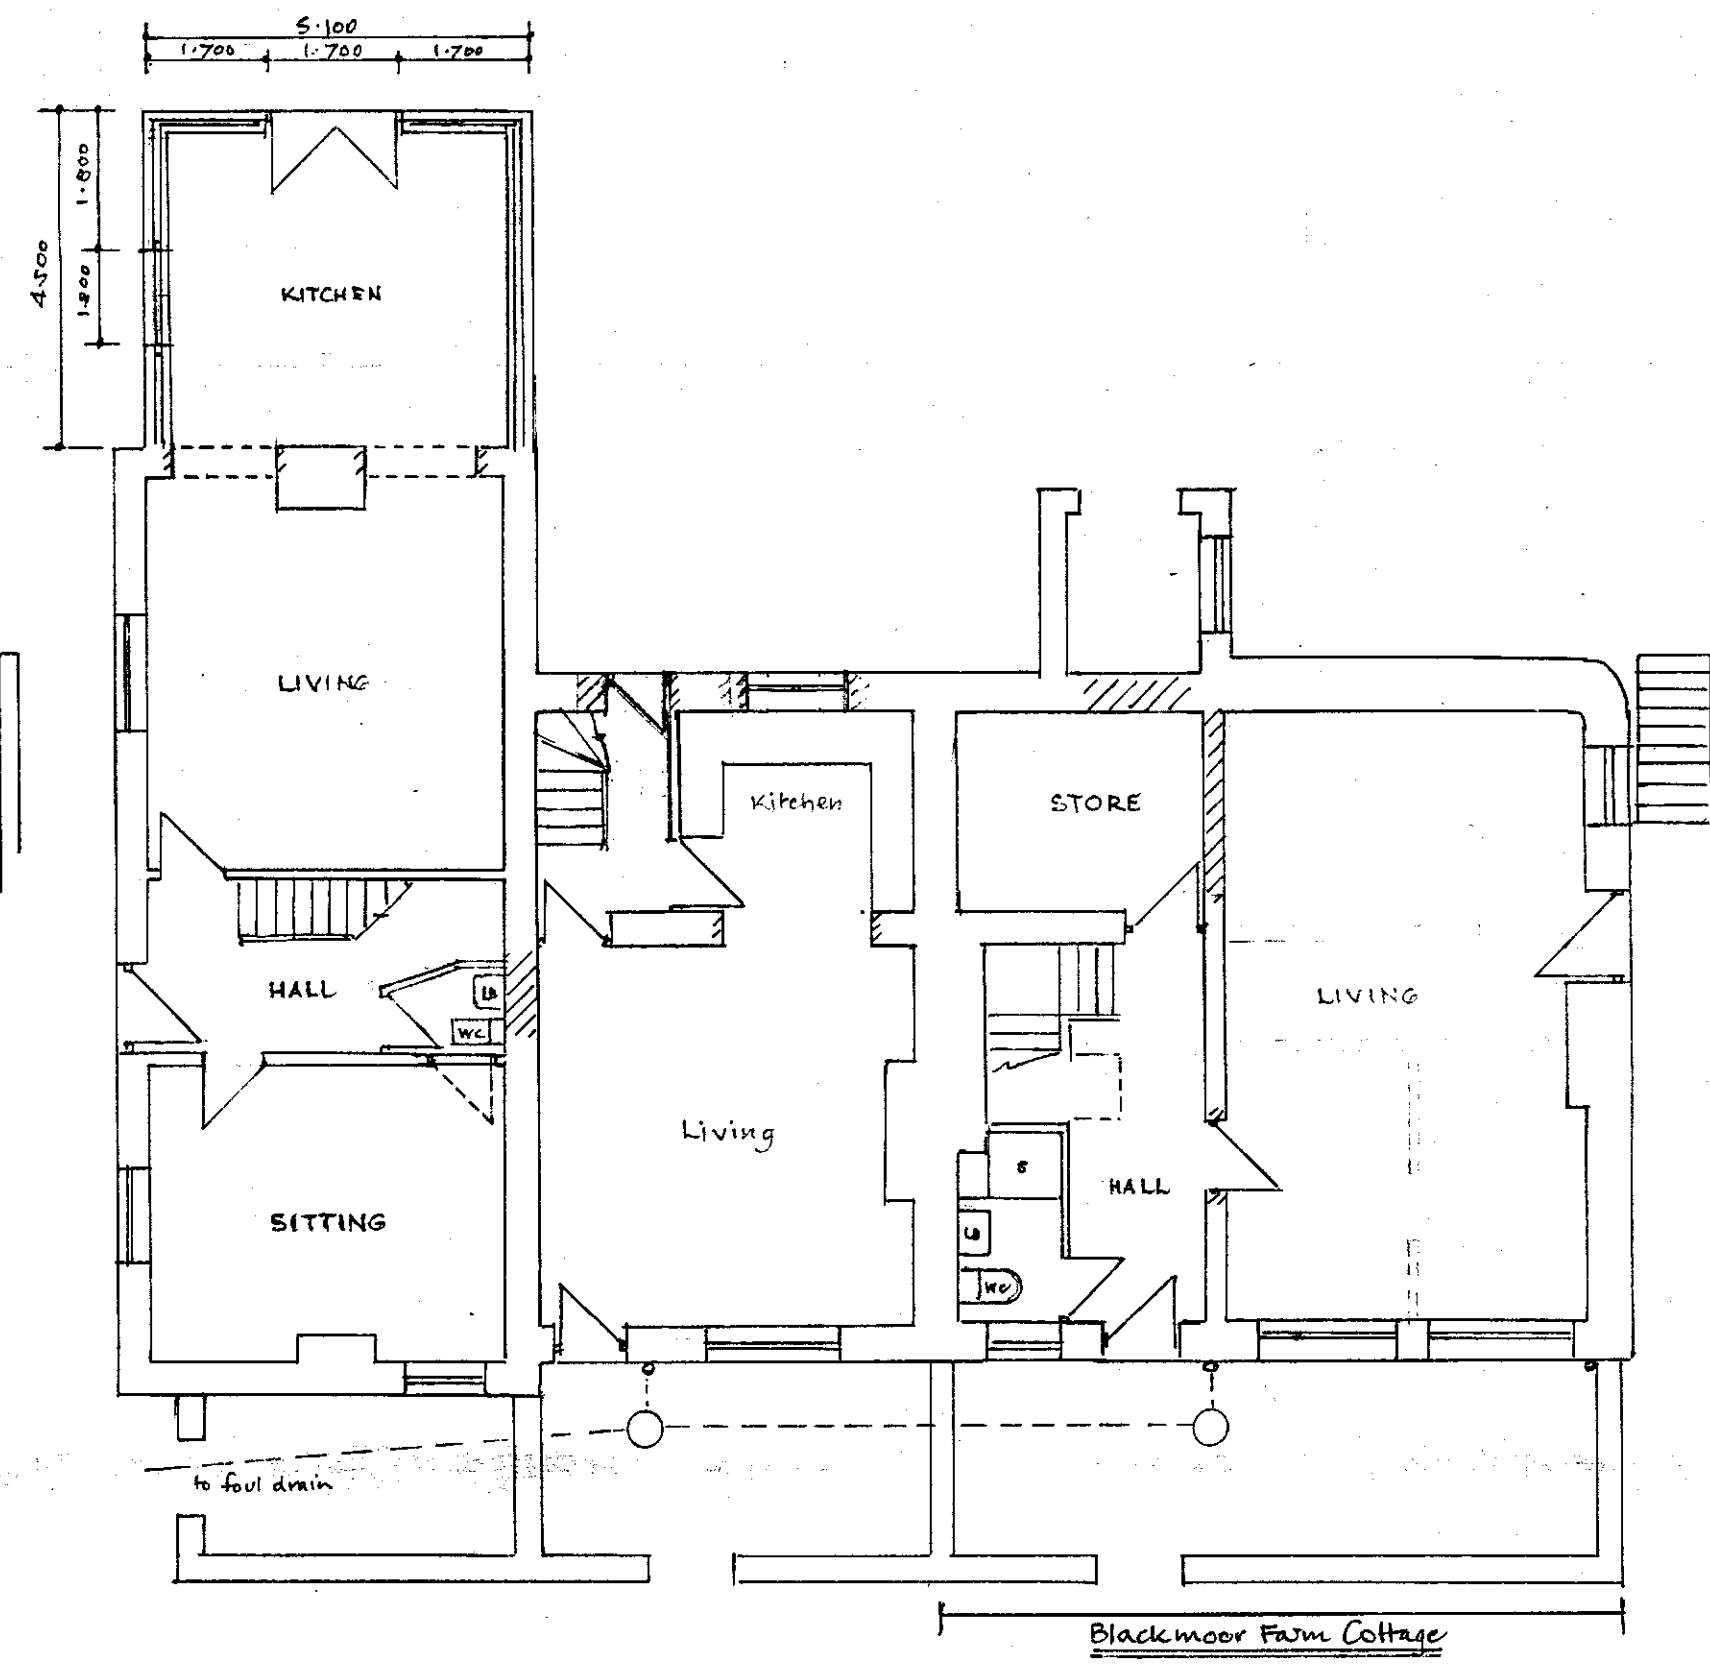

PROPOSED GROUND FLOOR

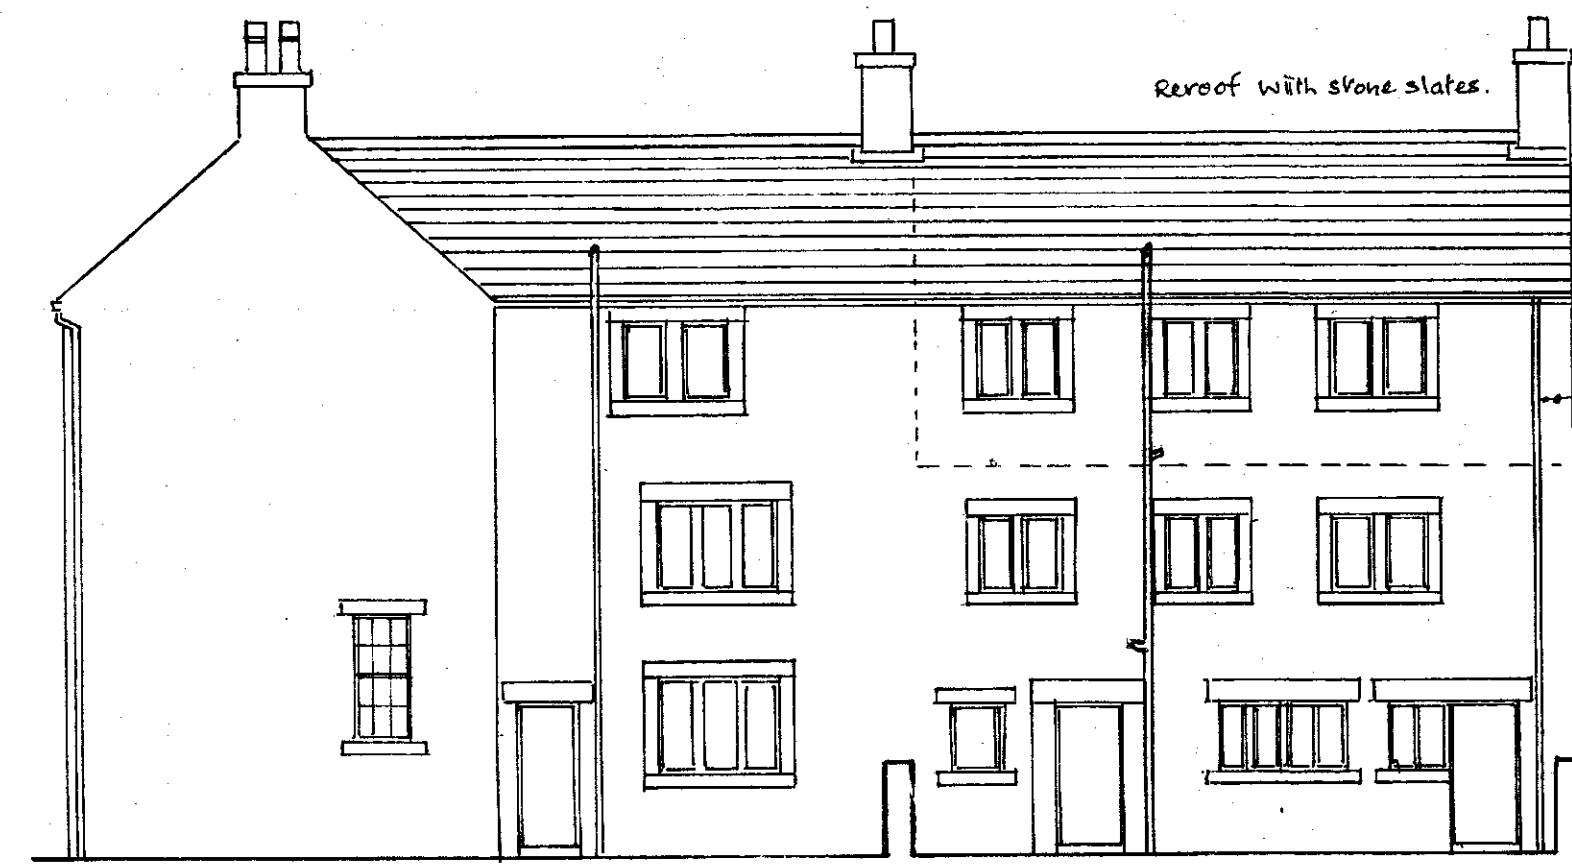


PROPOSED EAST ELEVATION

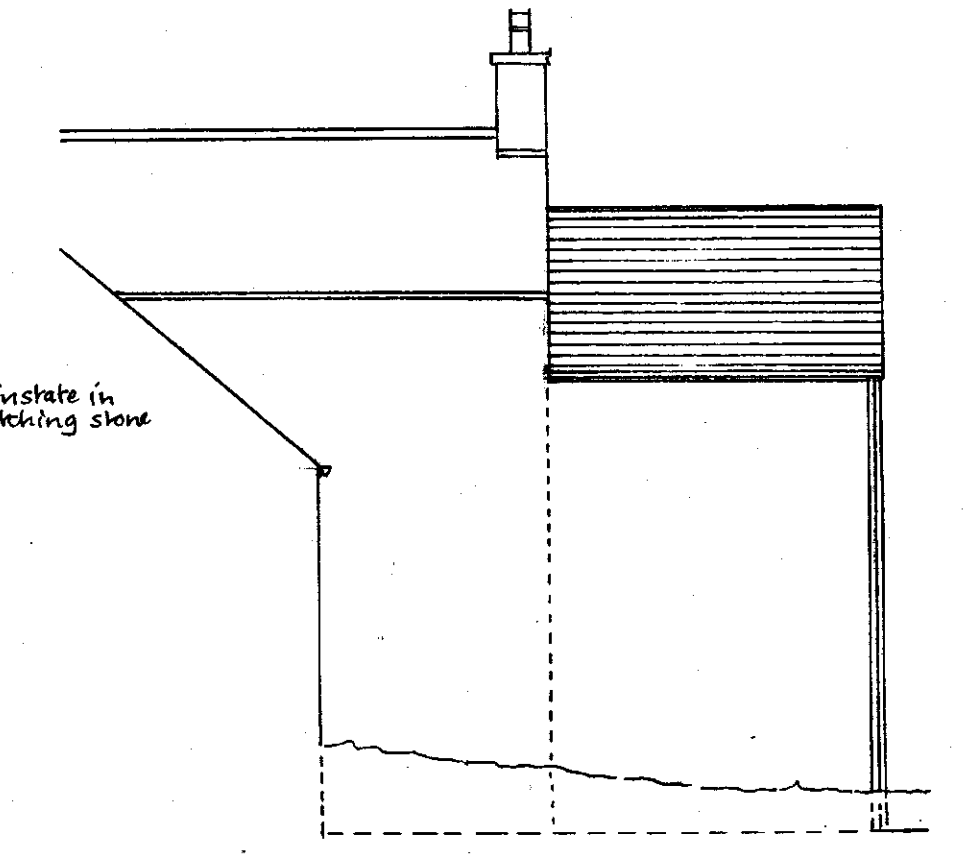


PROPOSED NORTH ELEVATION




EAST ELEVATION

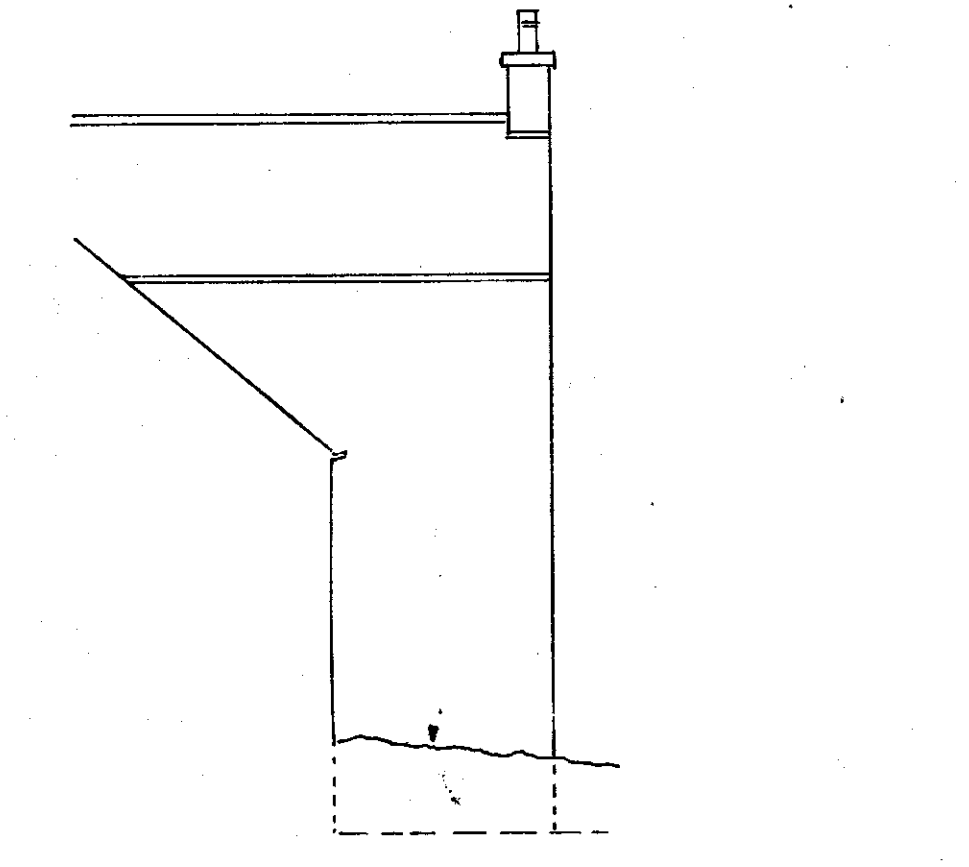


NORTH ELEVATION

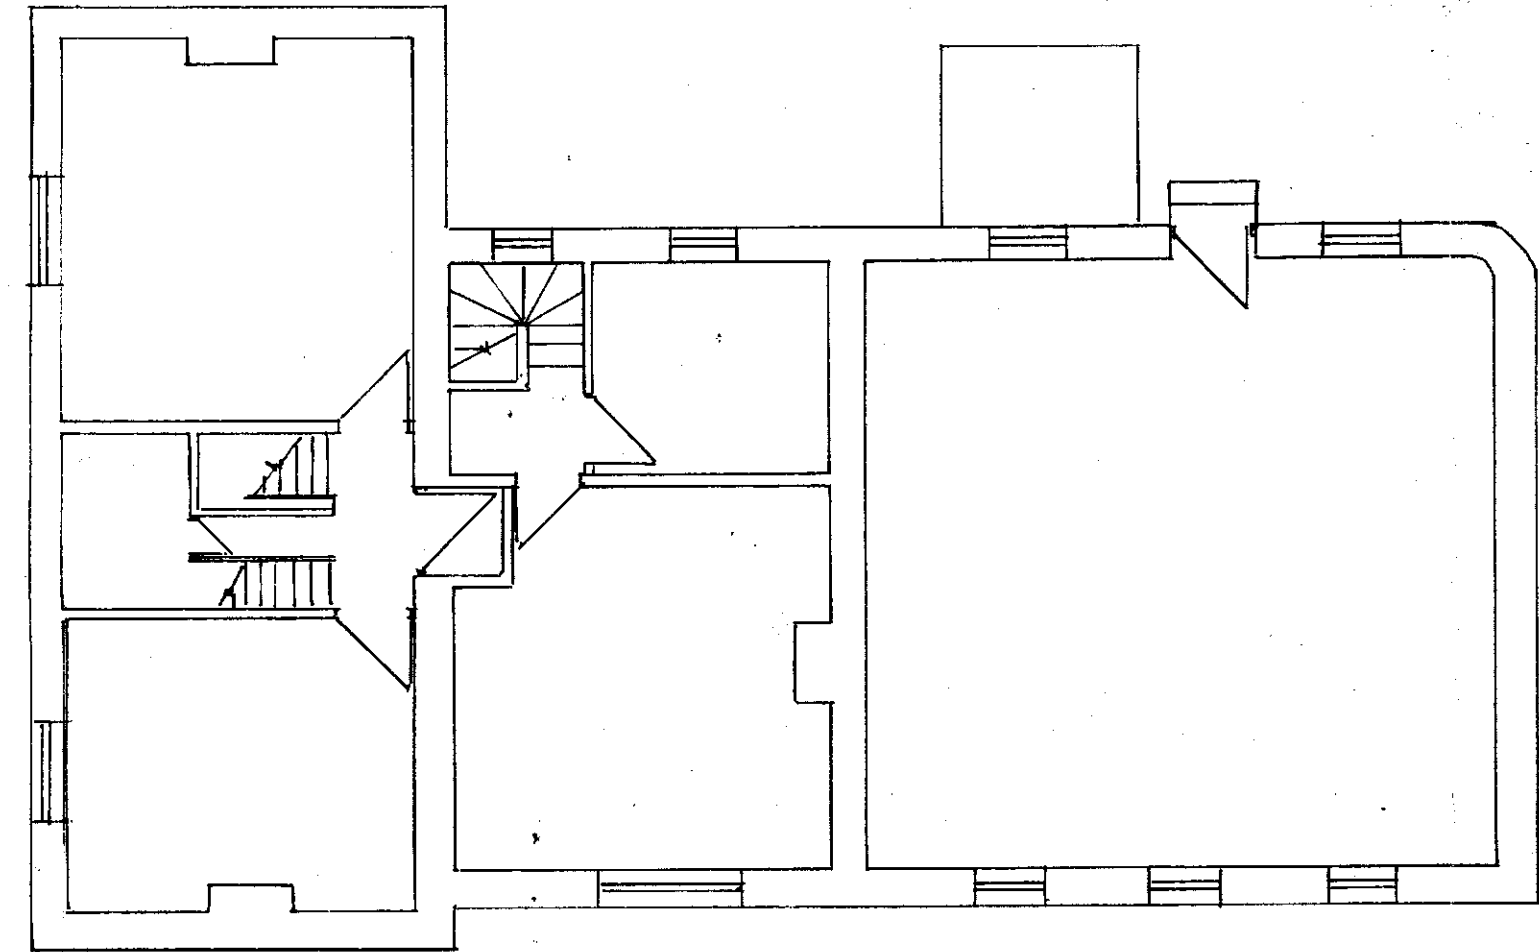


FIRST FLOOR

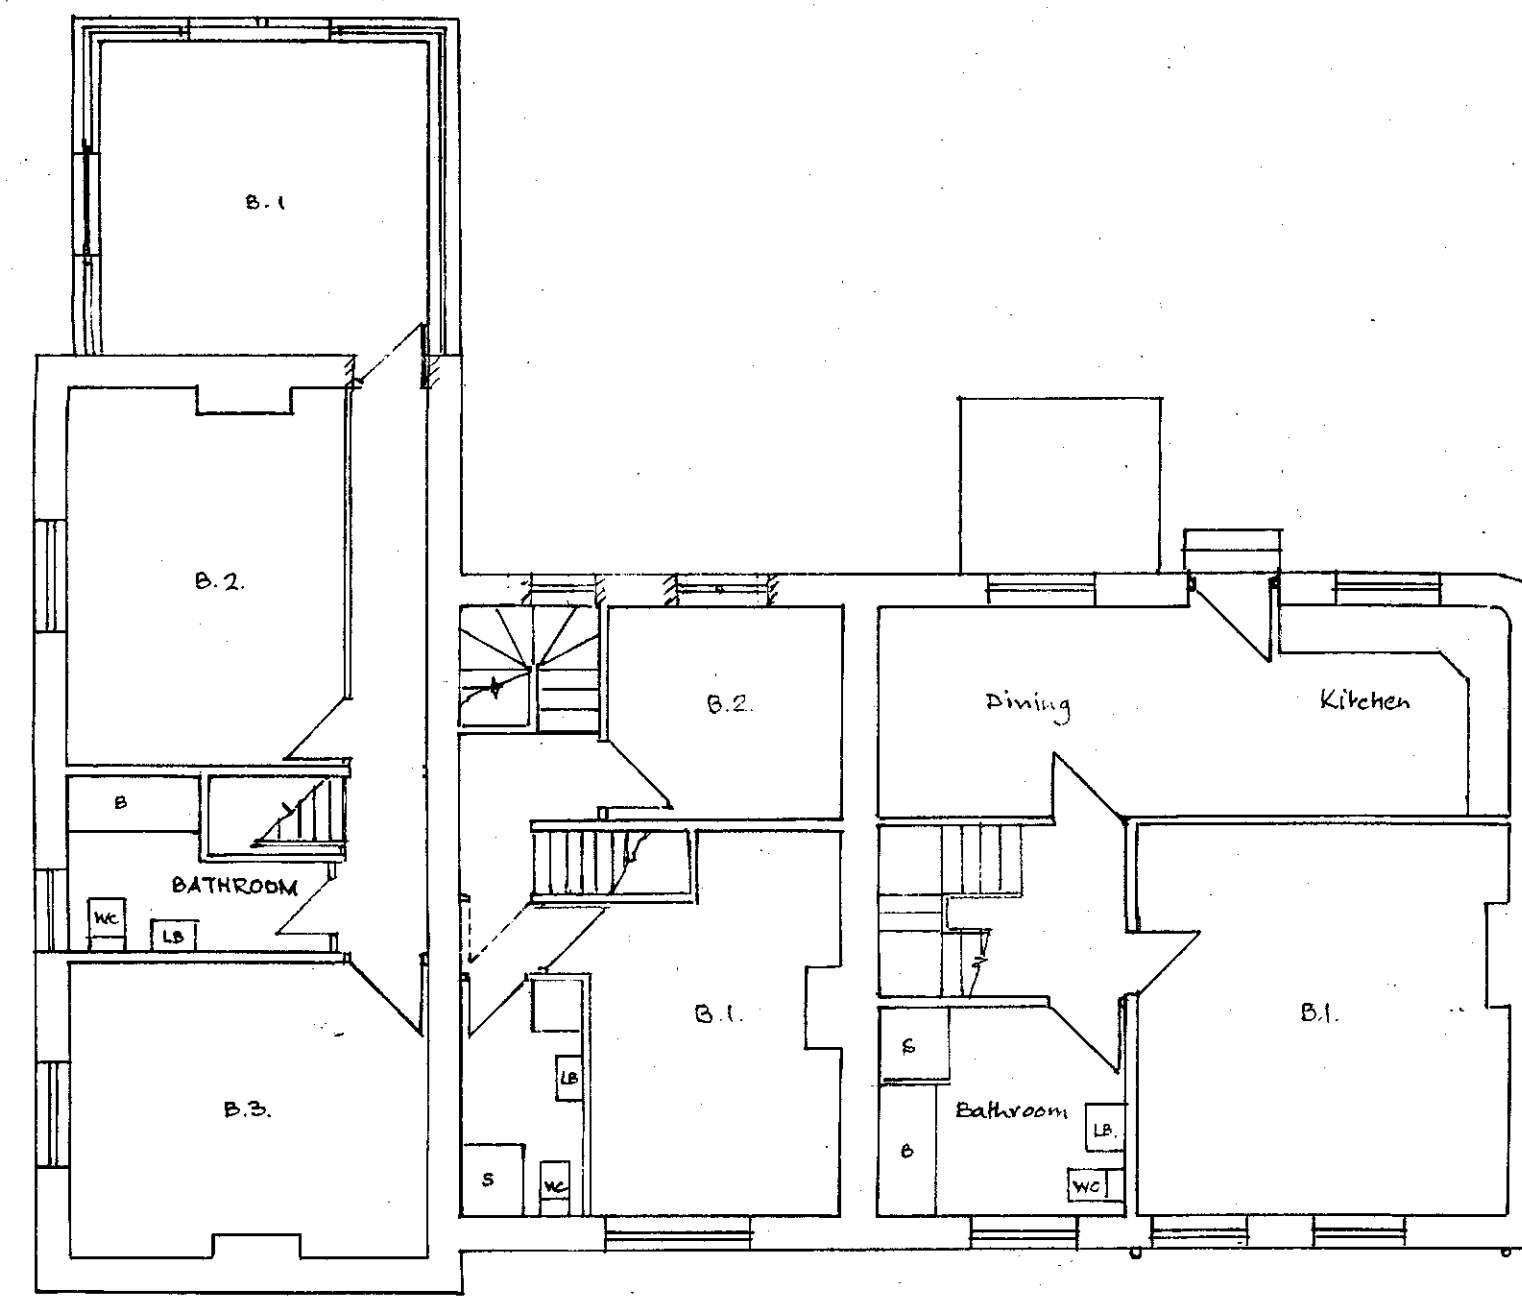


PROPOSED FIRST FLOOR

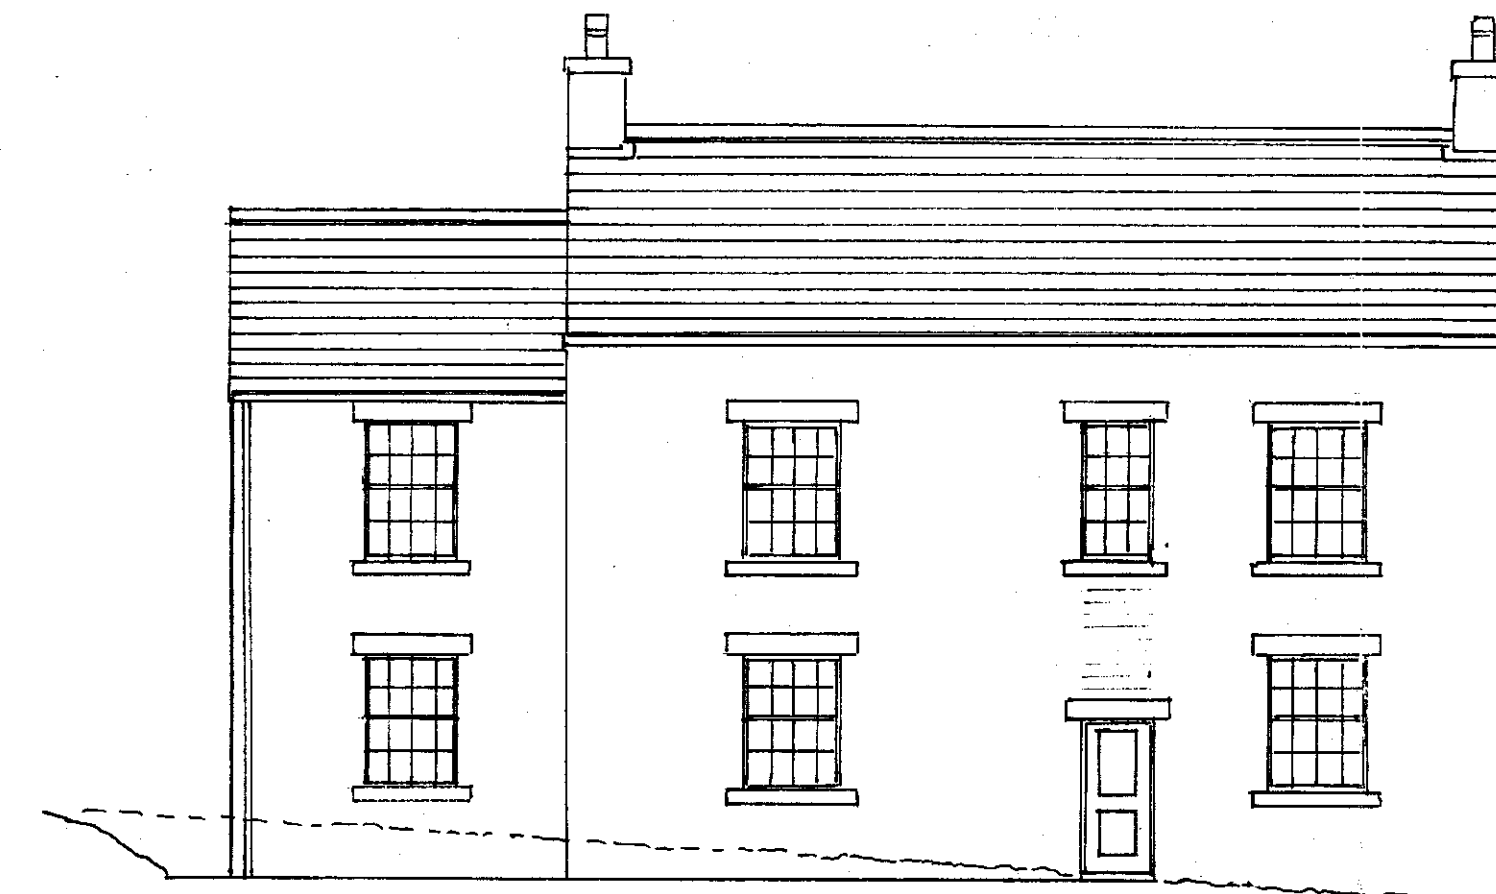


PROPOSED SOUTH ELEVATION

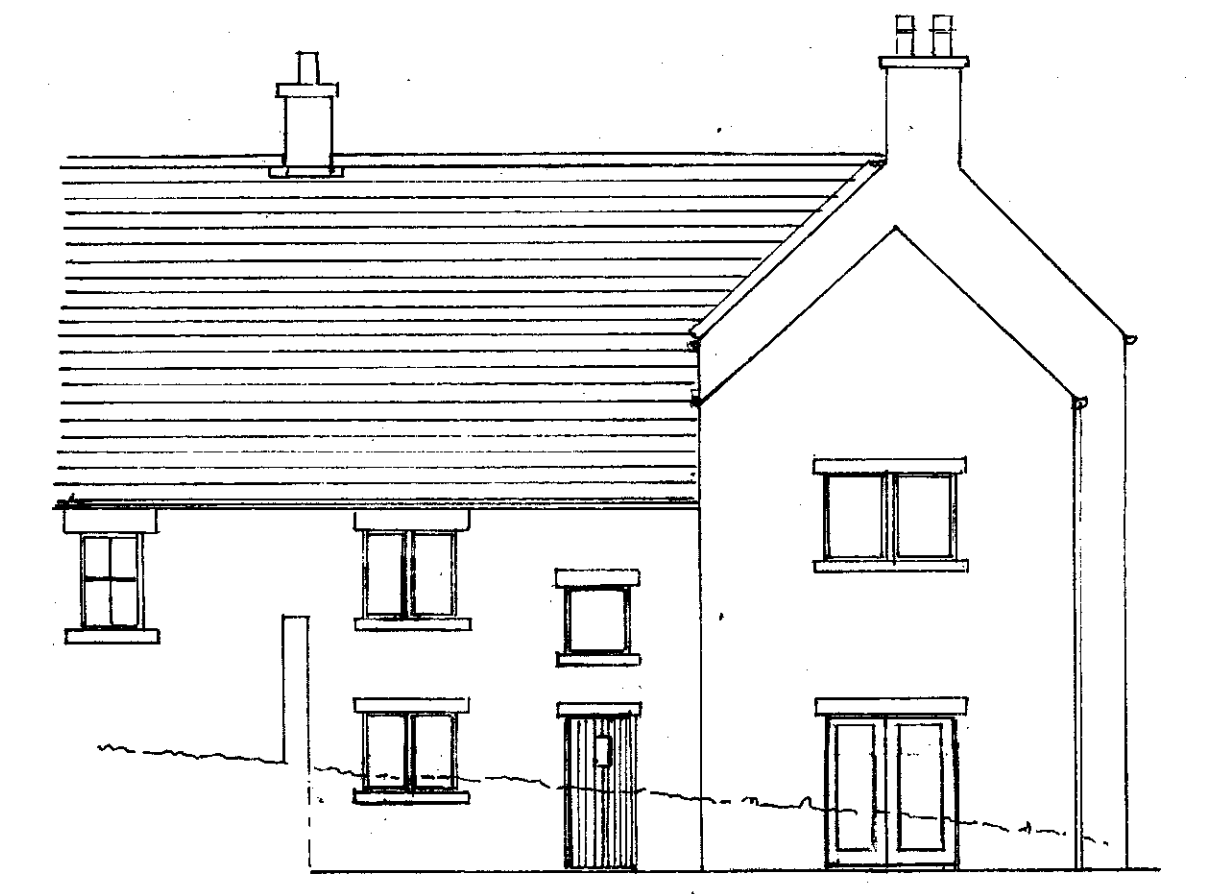


PROPOSED WEST ELEVATION

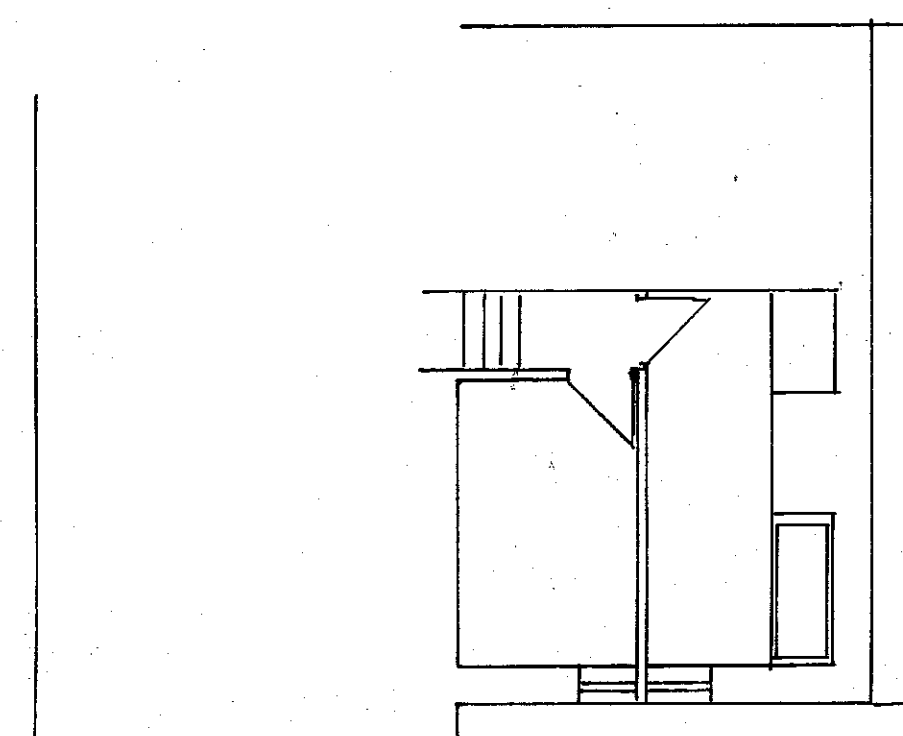


SECOND FLOOR

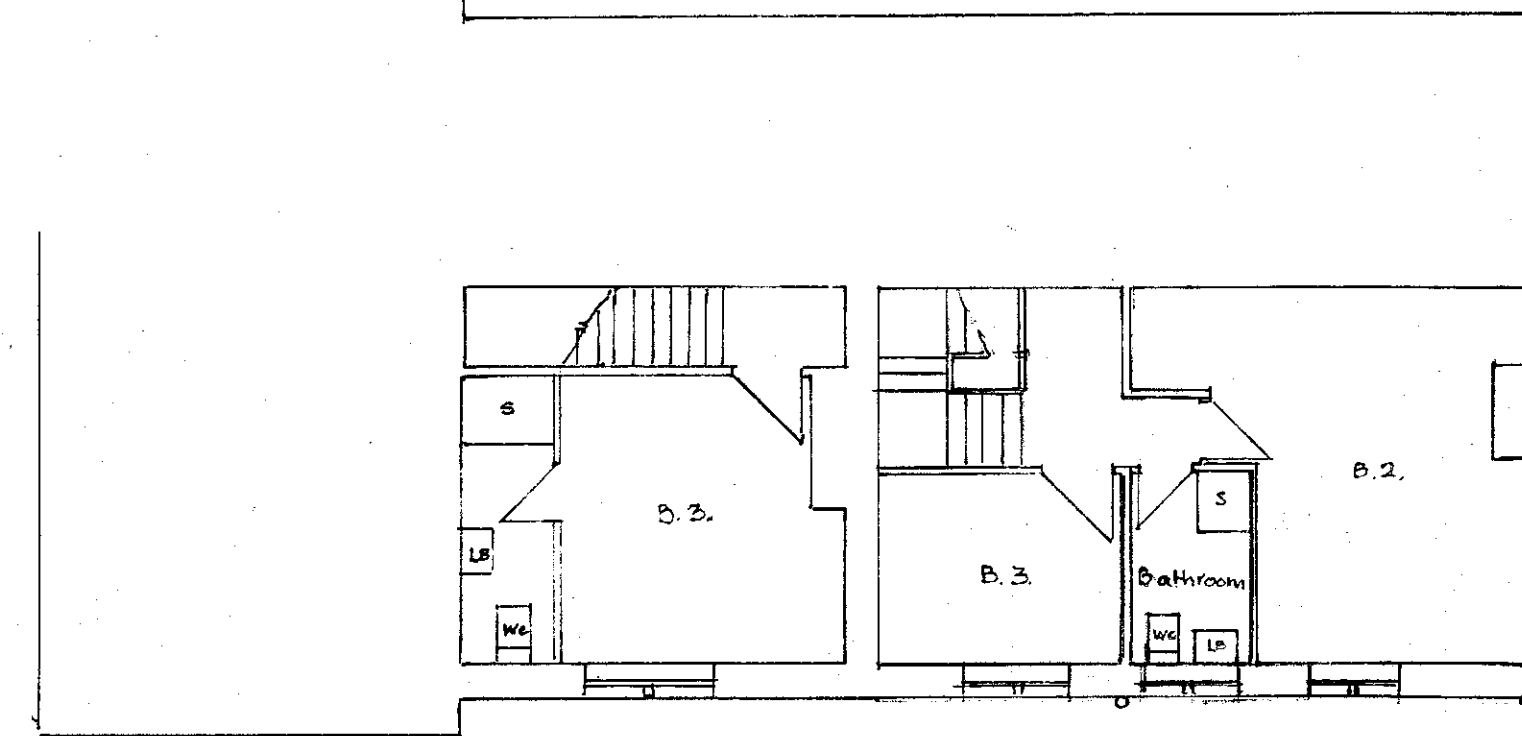

PROPOSED SECOND FLOOR

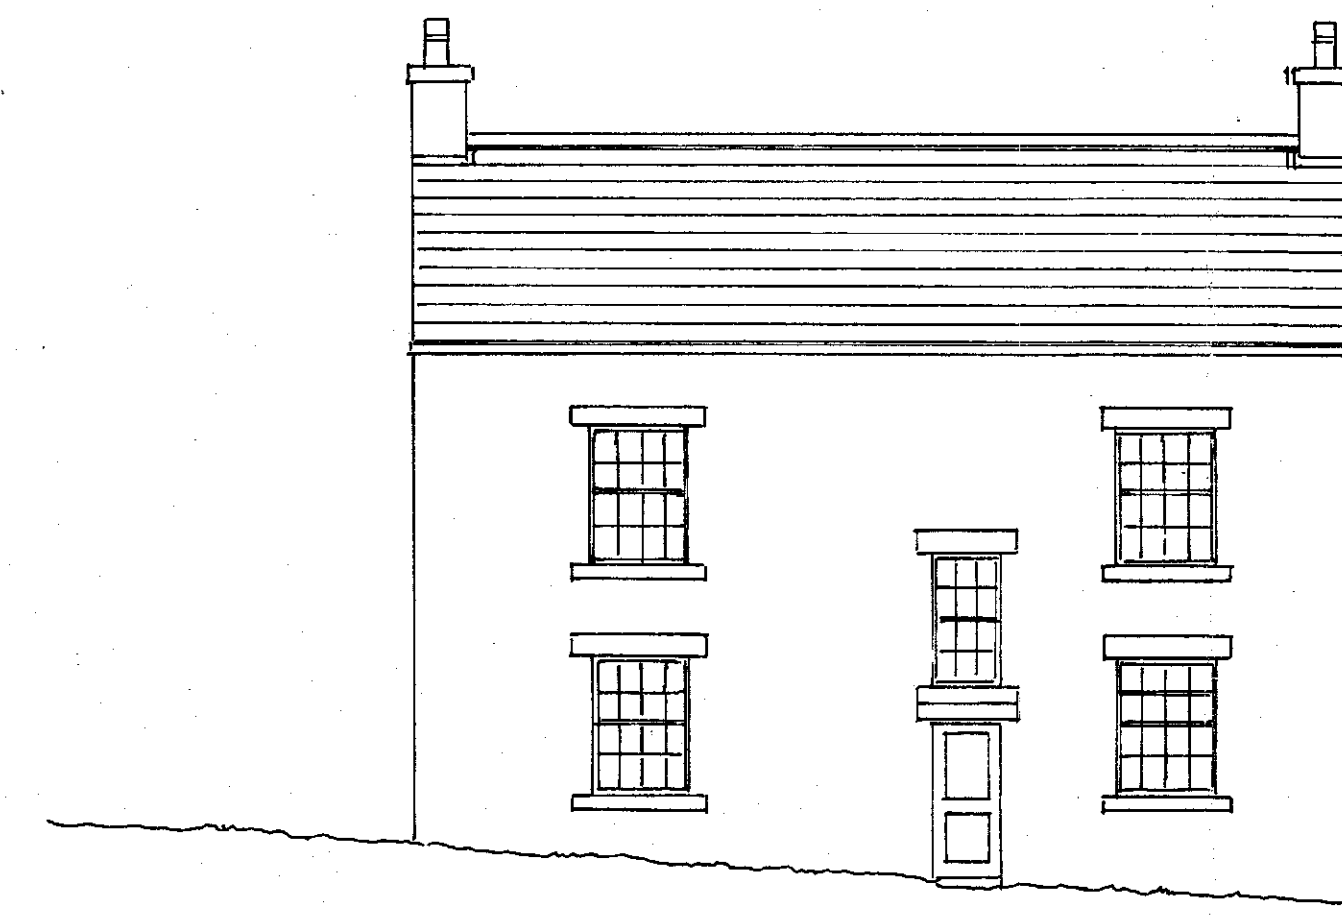

SOUTH ELEVATION

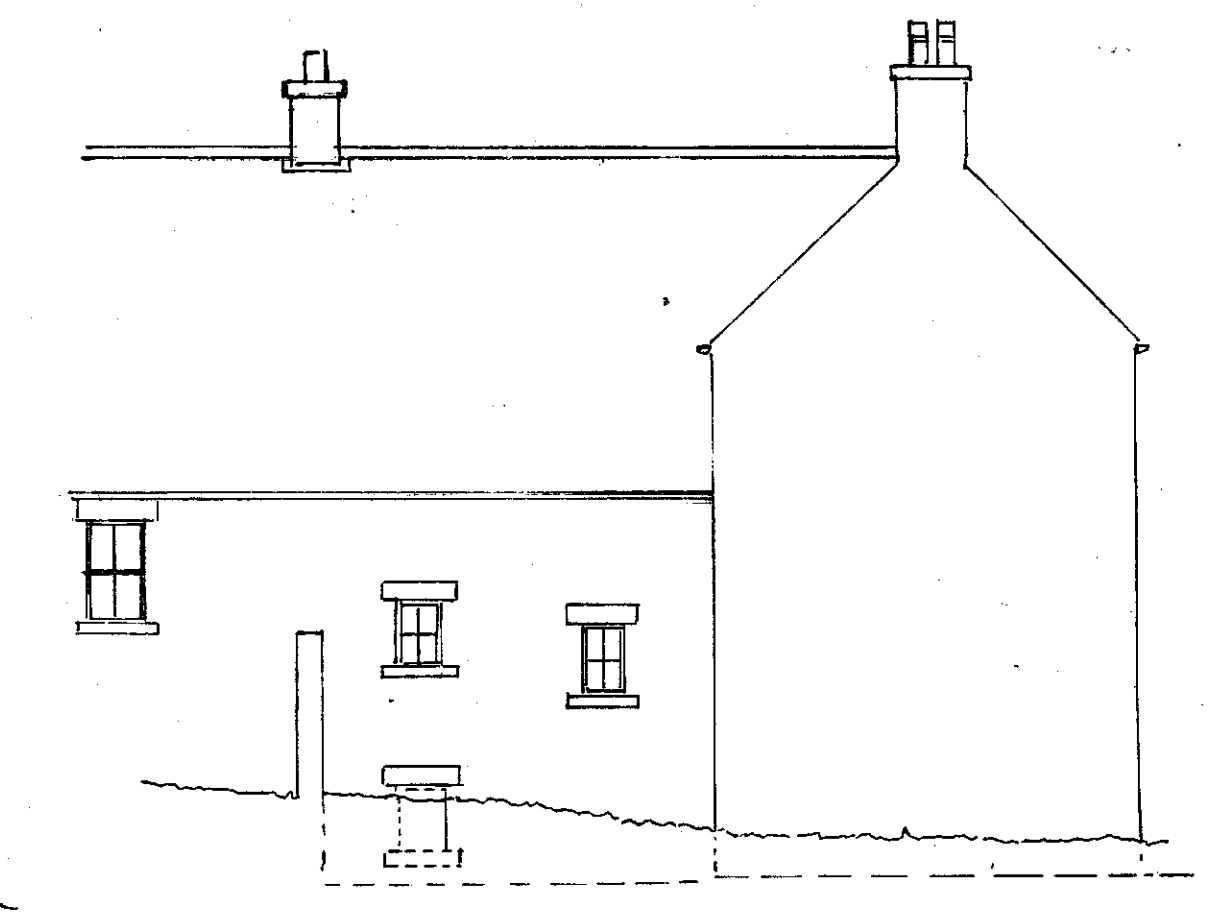

WEST ELEVATION

B.M.F. DEVELOPMENTS LTD.
CORPORATE MAIL ROOM
20 MAY 2017
Received by:
ORIGINAL COPY