



Simon Elliott Associates	
Planning & Project Management Consultants	
9 Farnaby Gardens, High Green, Sheffield S35 4FZ. Telephone: 0114 3481039	
Client(s):	Mr Kevin Porter
Land off Tower Street, Barnsley. Proposed Erection of Two Dwellings Proposed Site Layout/Sections	
Drawn By:	SME
Plan Scale:	1:200
Date:	September 2018
Drawing No.	SEA/Tower/003
Revisions:	

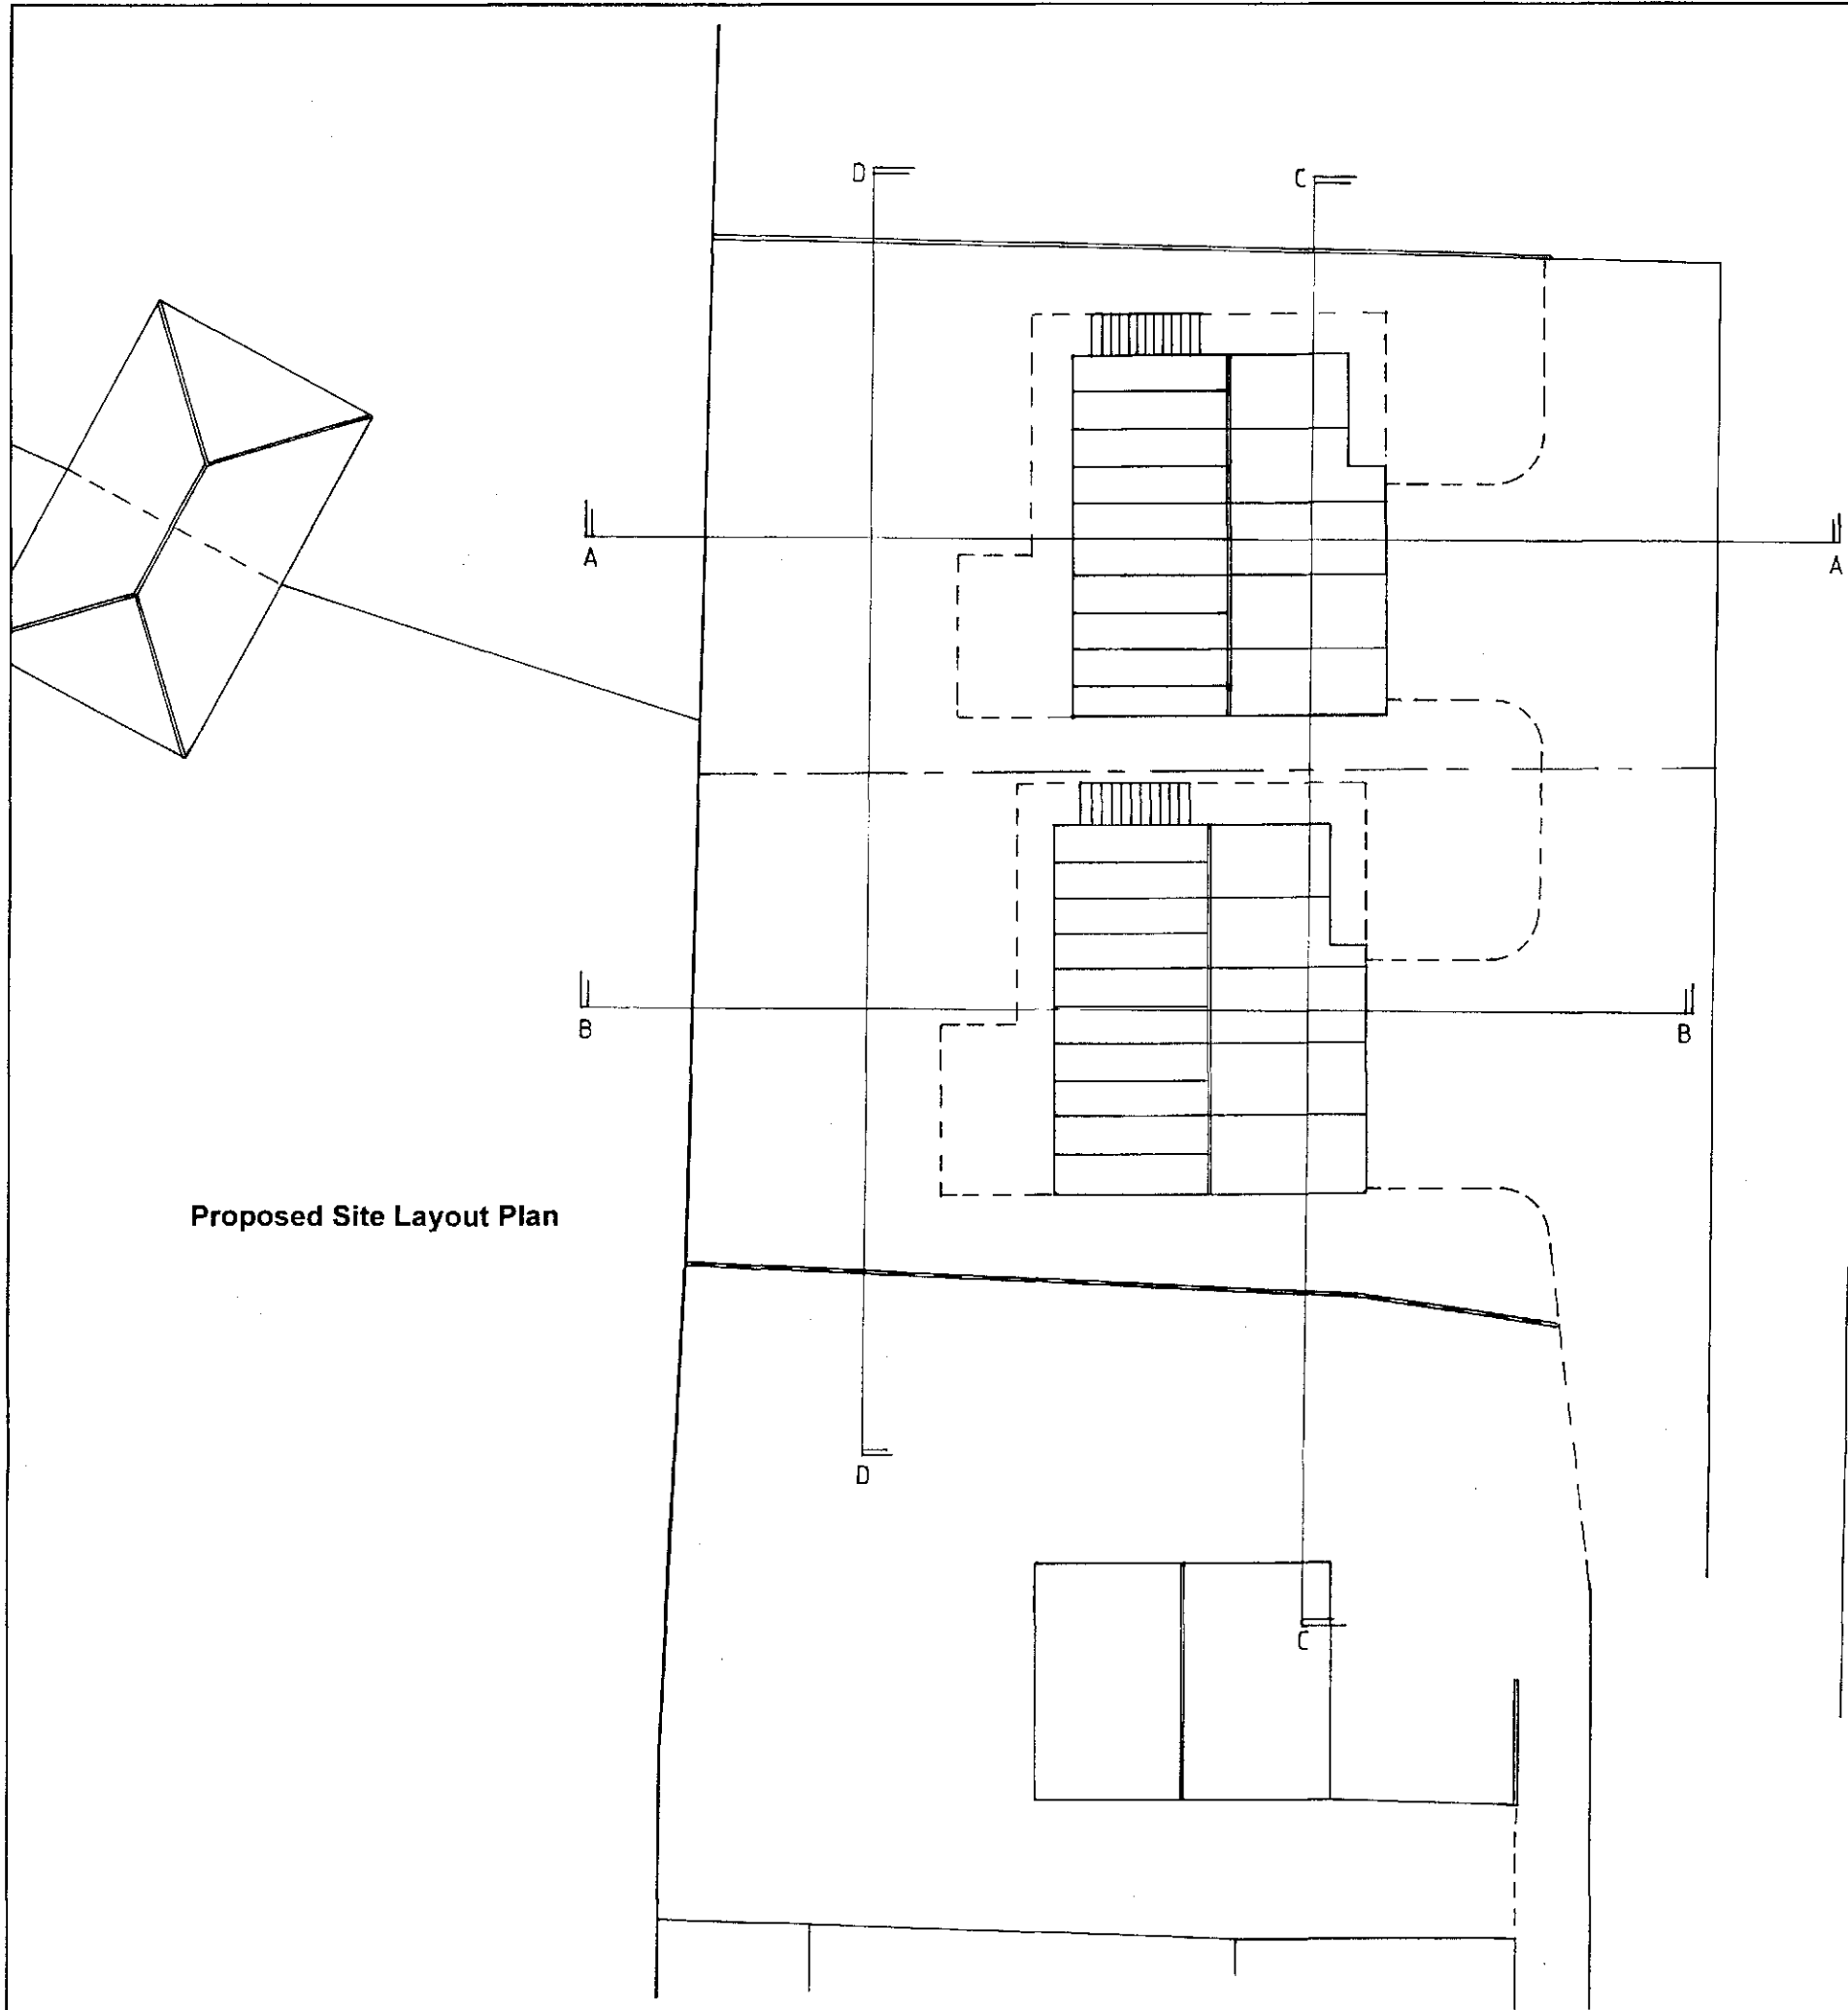

Proposed Site Layout Plan




Proposed Street Scene View

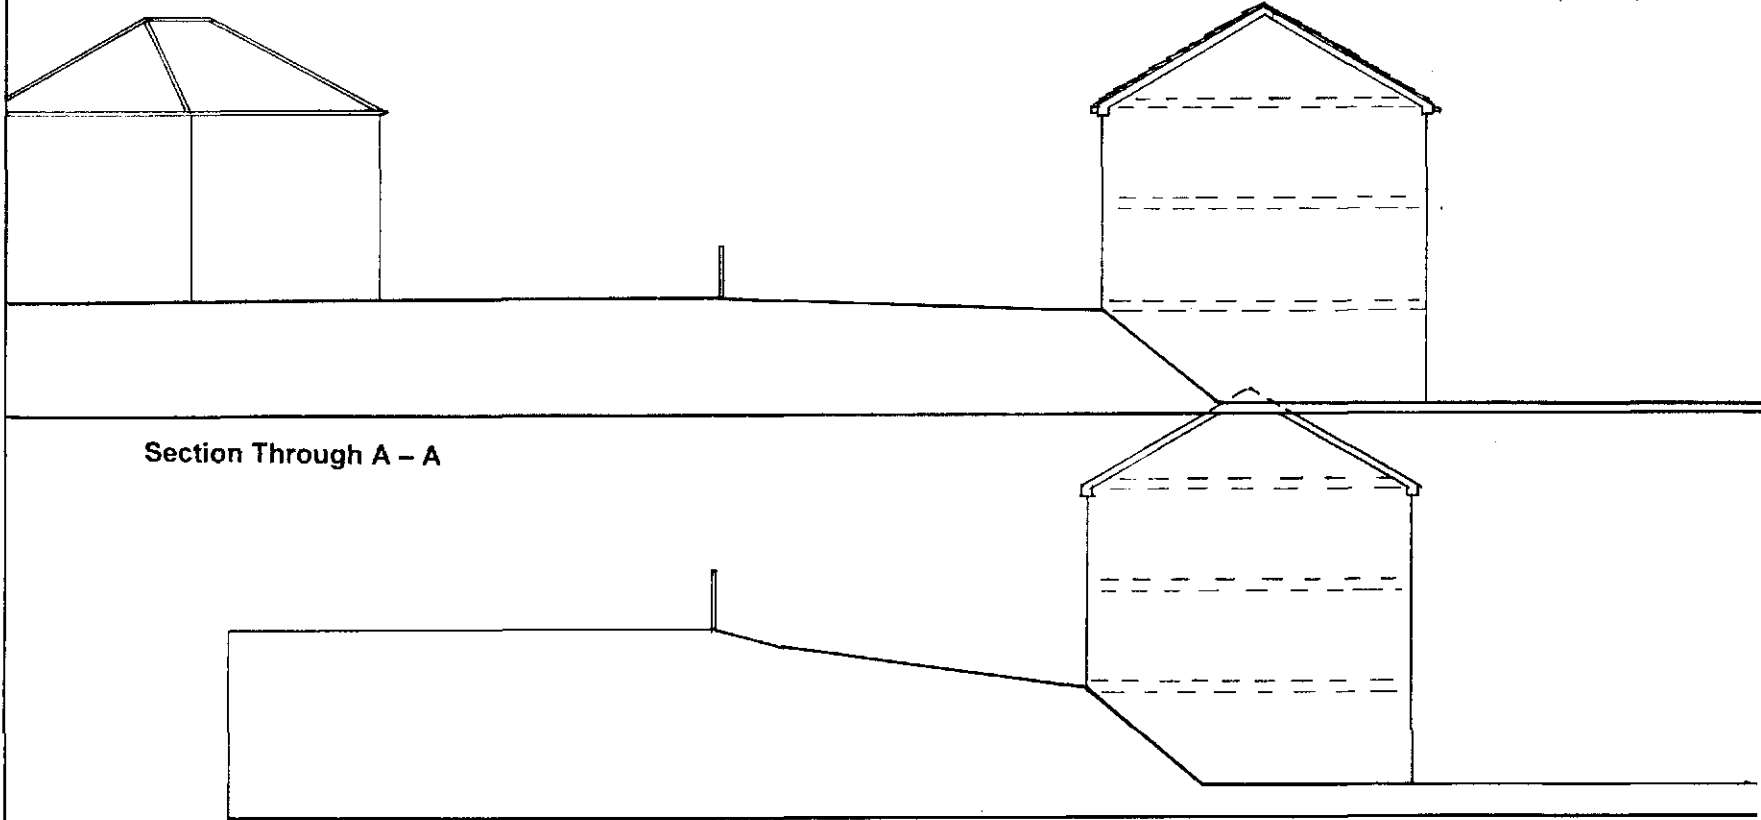

Section Through A - A

Section Through B - B

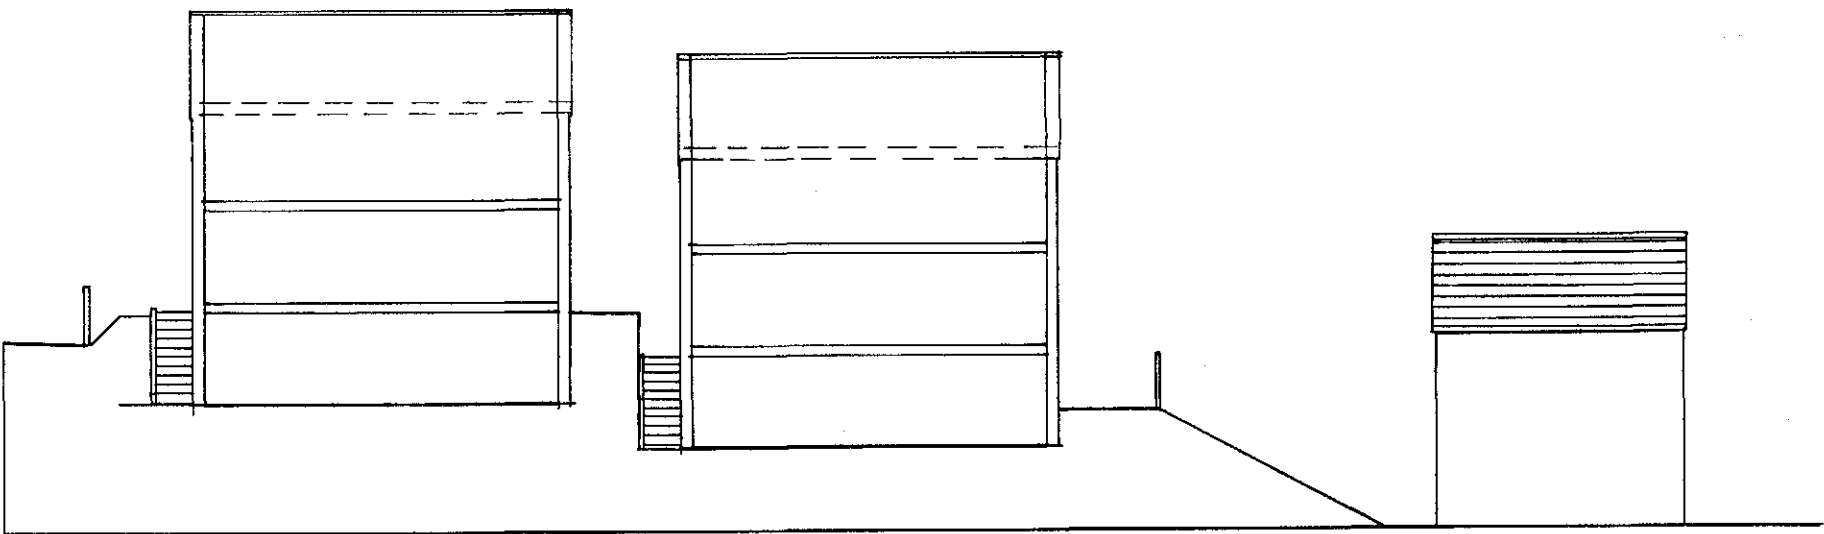

Section Through C - C



Section Through D - D