
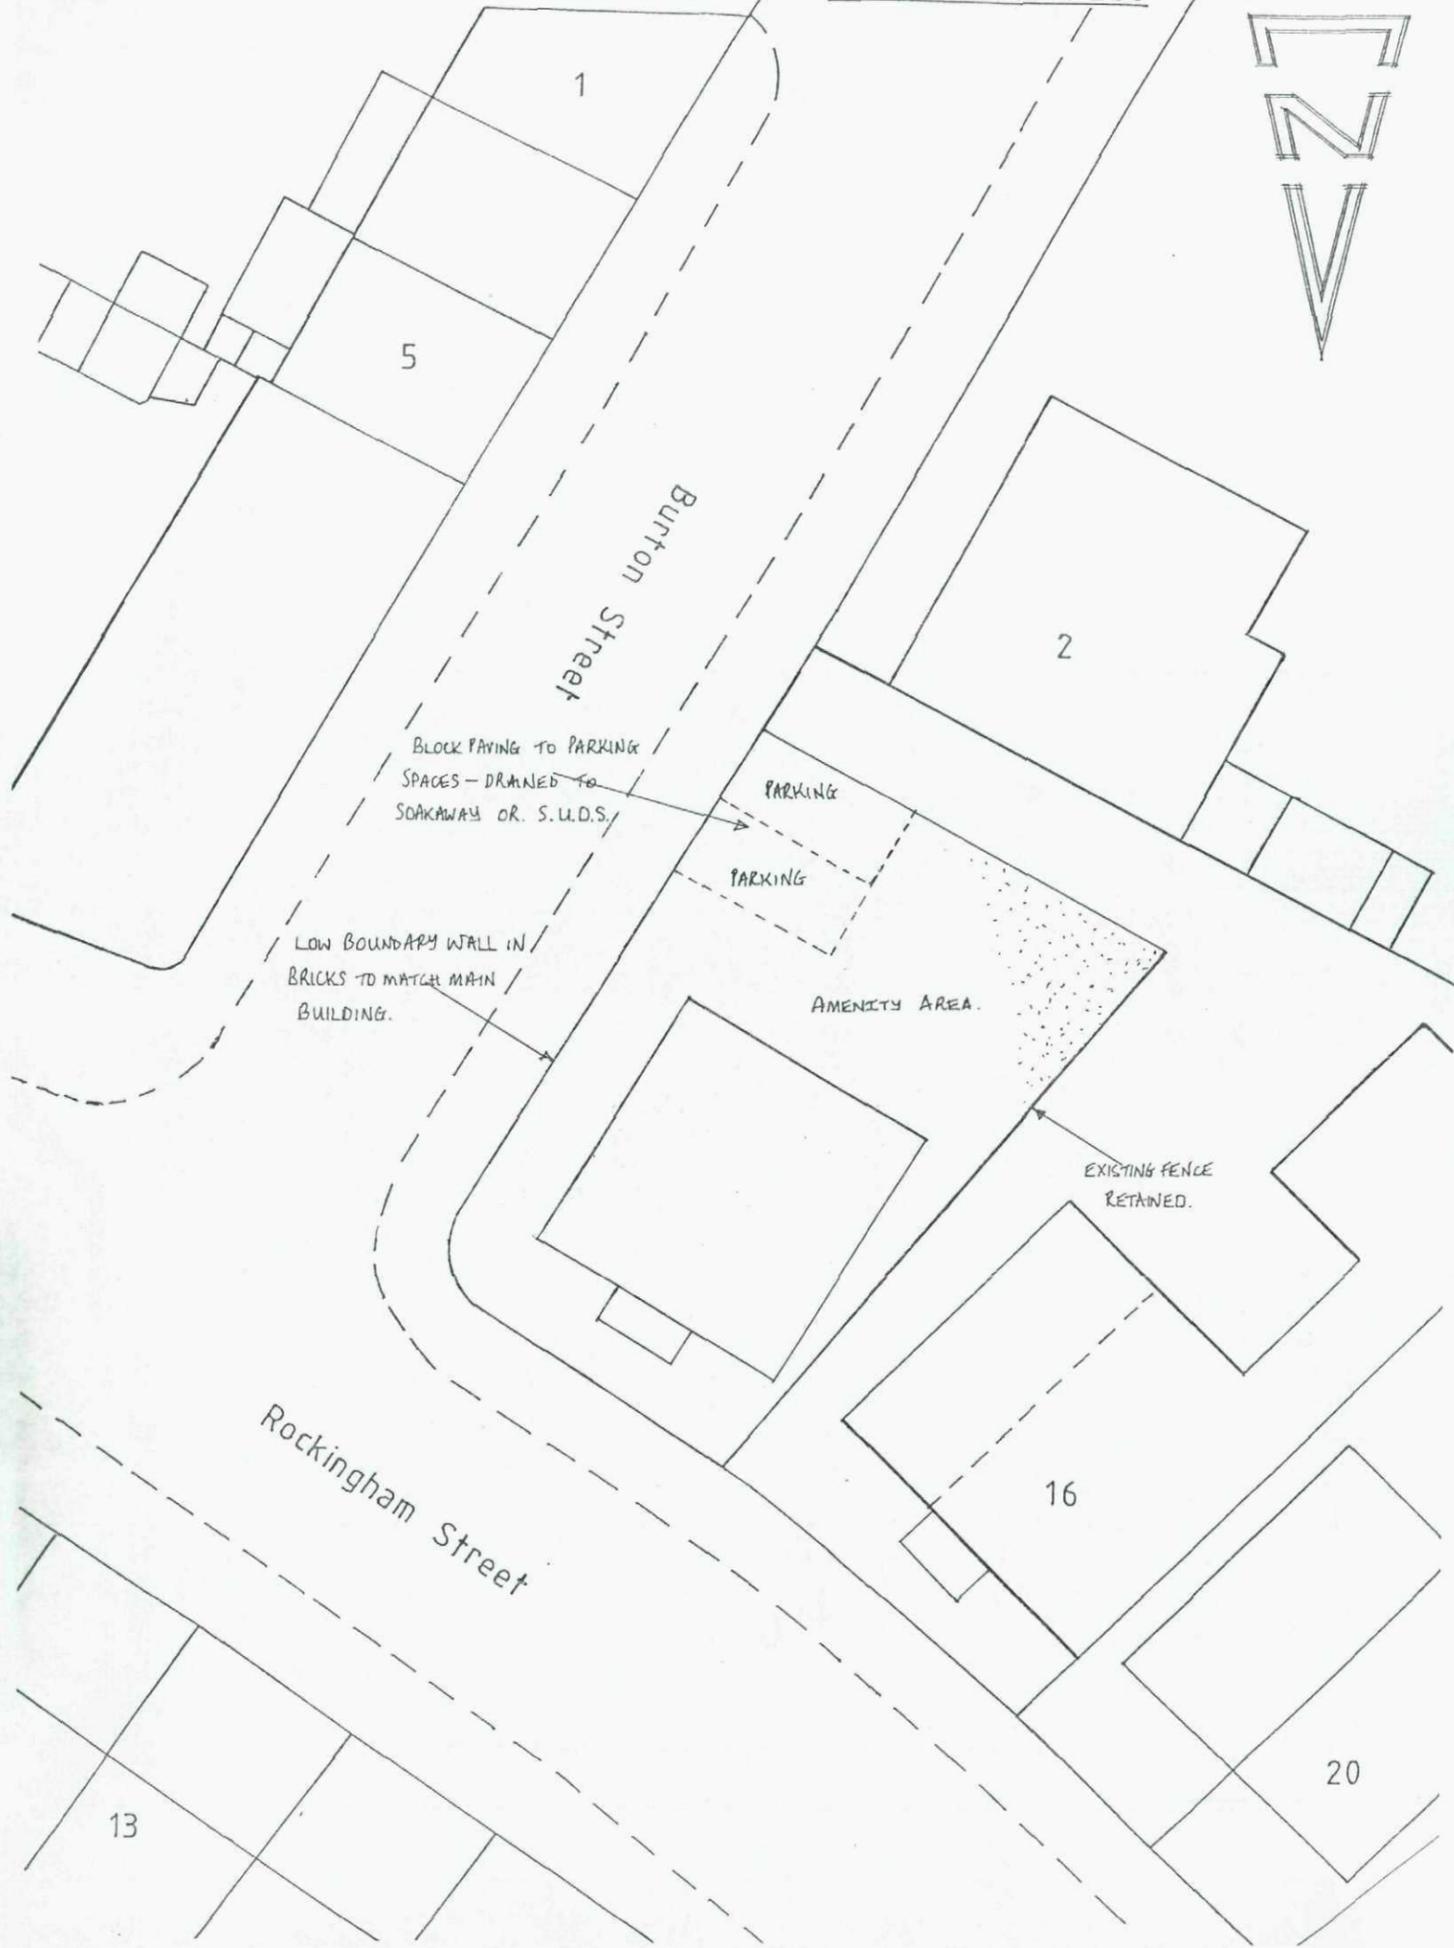



SECTION THRO' SITE & ADJ DWELLING SHOWING RELATIVE LEVELS.

PLAN SCALE 1:100.

PLAN SCALE 1:200

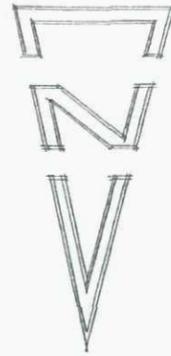

BLOCK PLAN 1:500

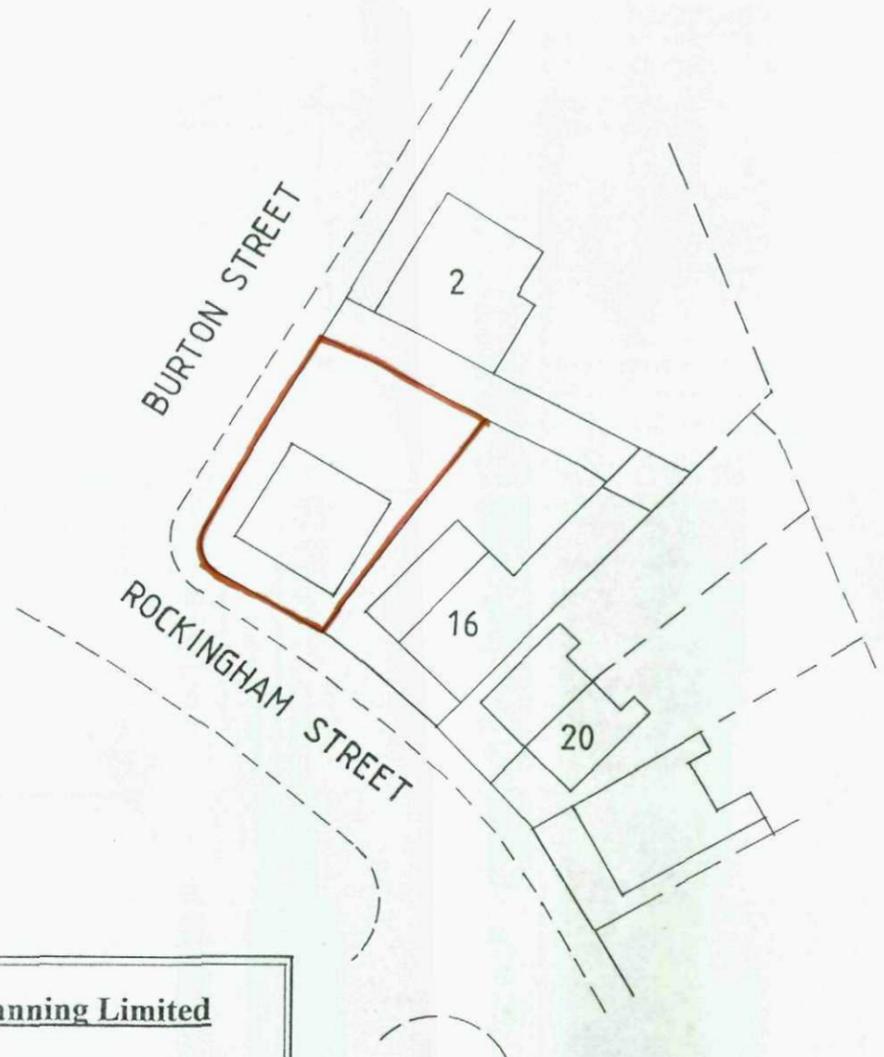

**S.E.A. Planning Limited**

Planning & Development Consultants

6A, Hall Annex, Newton Chambers Road,  
Thorncliffe Park, Chapeltown, Sheffield  
S35 2PH.

Telephone: 0114-2203758

Client(s) K HRST

Title: LAND AT JUNCTION OF BURTON STREET  
WITH ROCKINGHAM STREET, BARNSELY.  
PROPOSED CONSTRUCTION OF 2 APARTMENTS.

Drawn By SME

Plan Scale: 1:200 & 1:500

Date: FEB 2012

Drawing No. SEA/673/001

Revisions: