



2

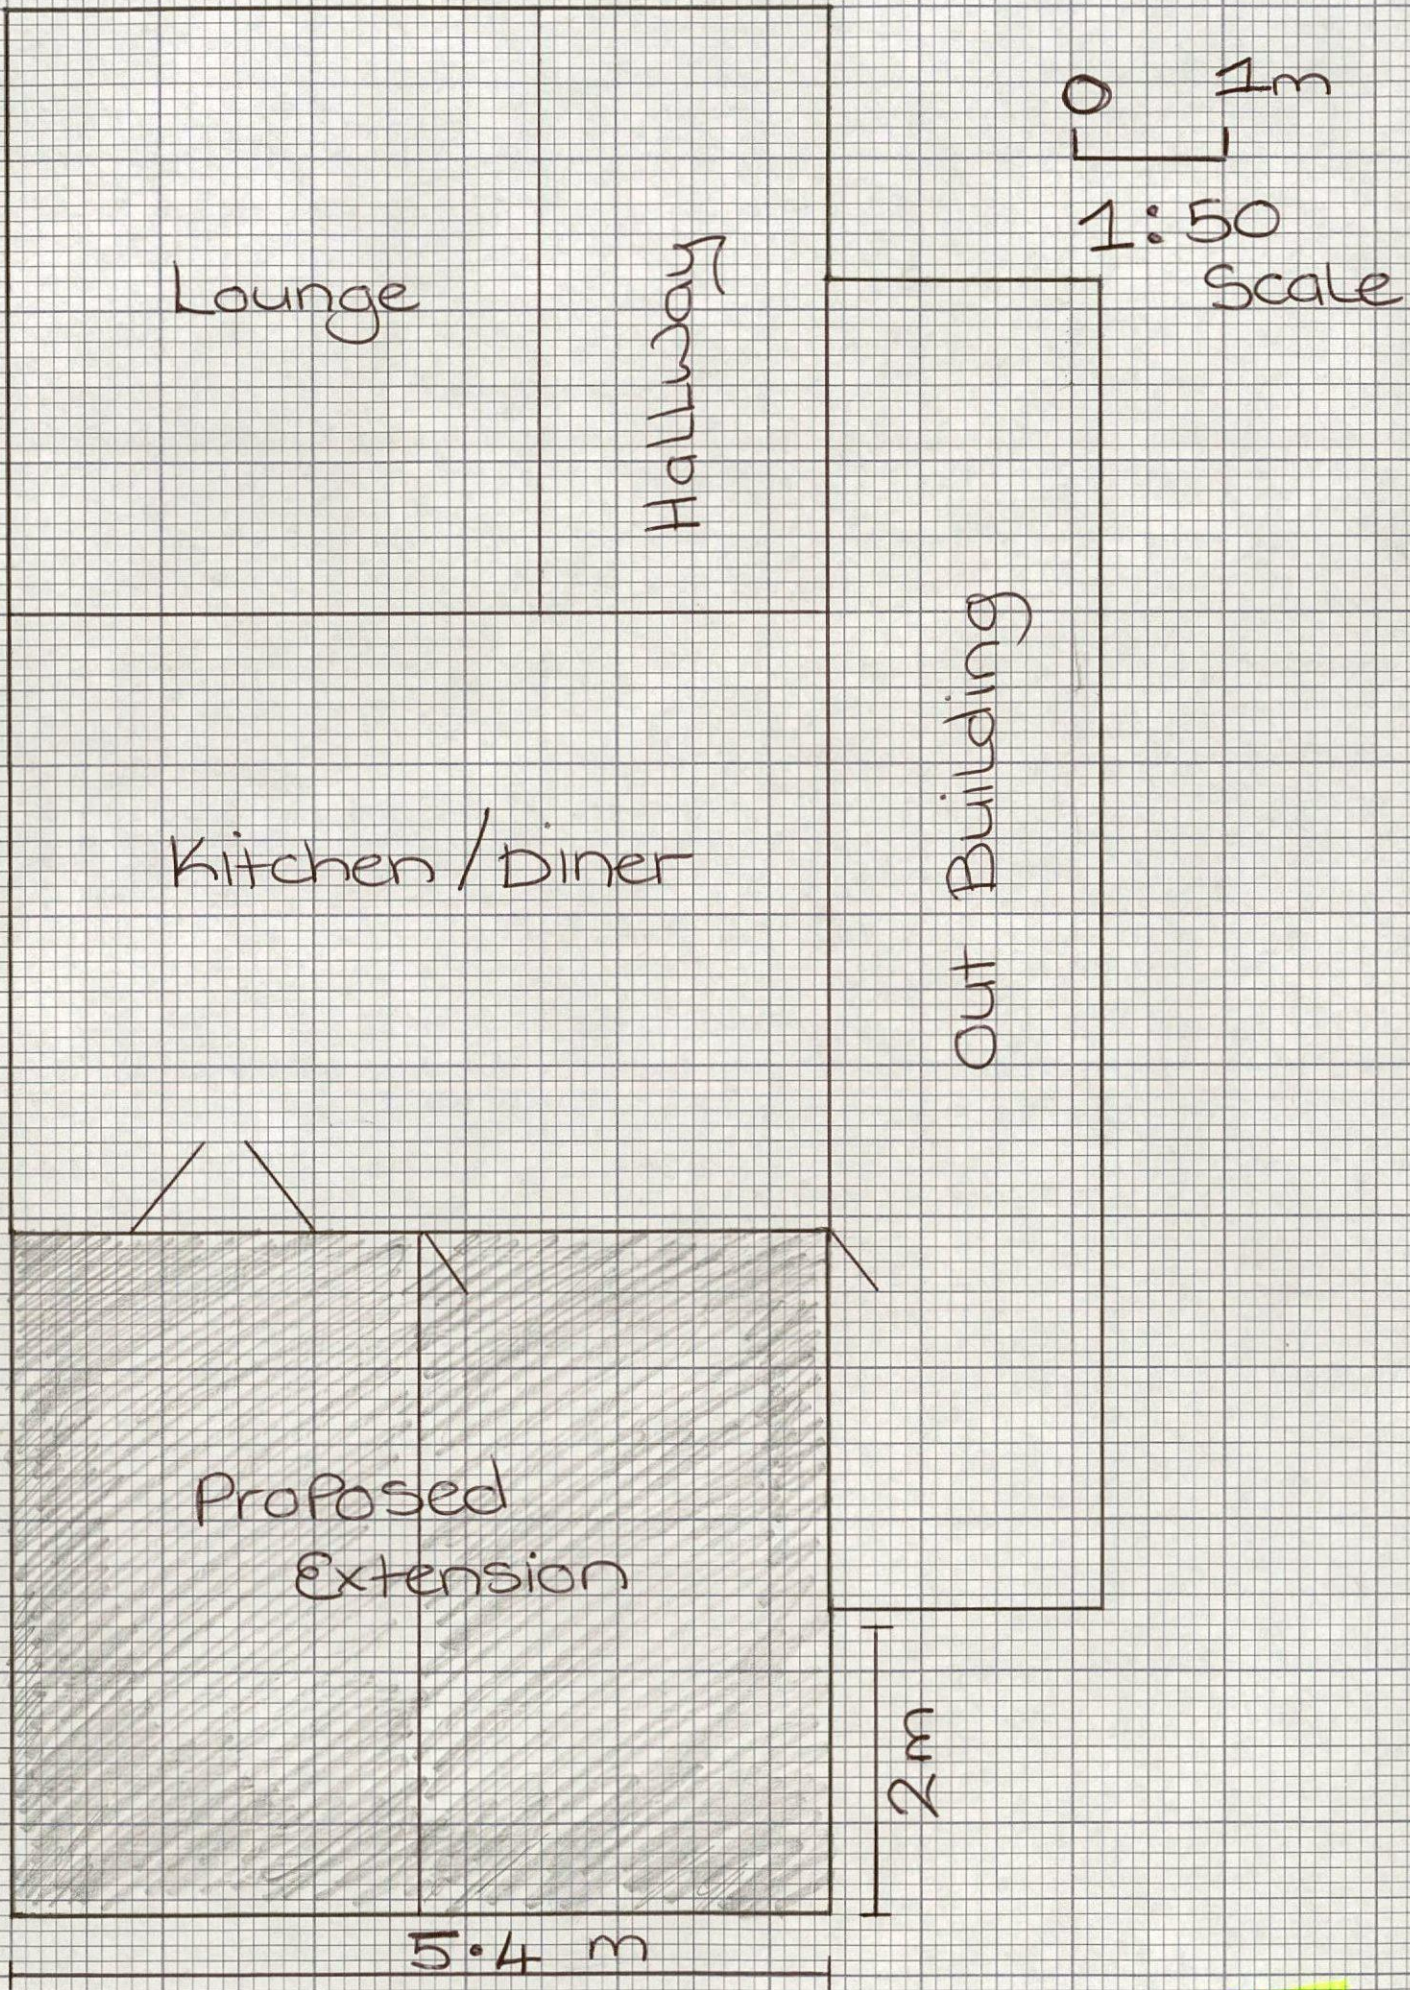


① Existing Ariel View

0 1m
1:50 Scale

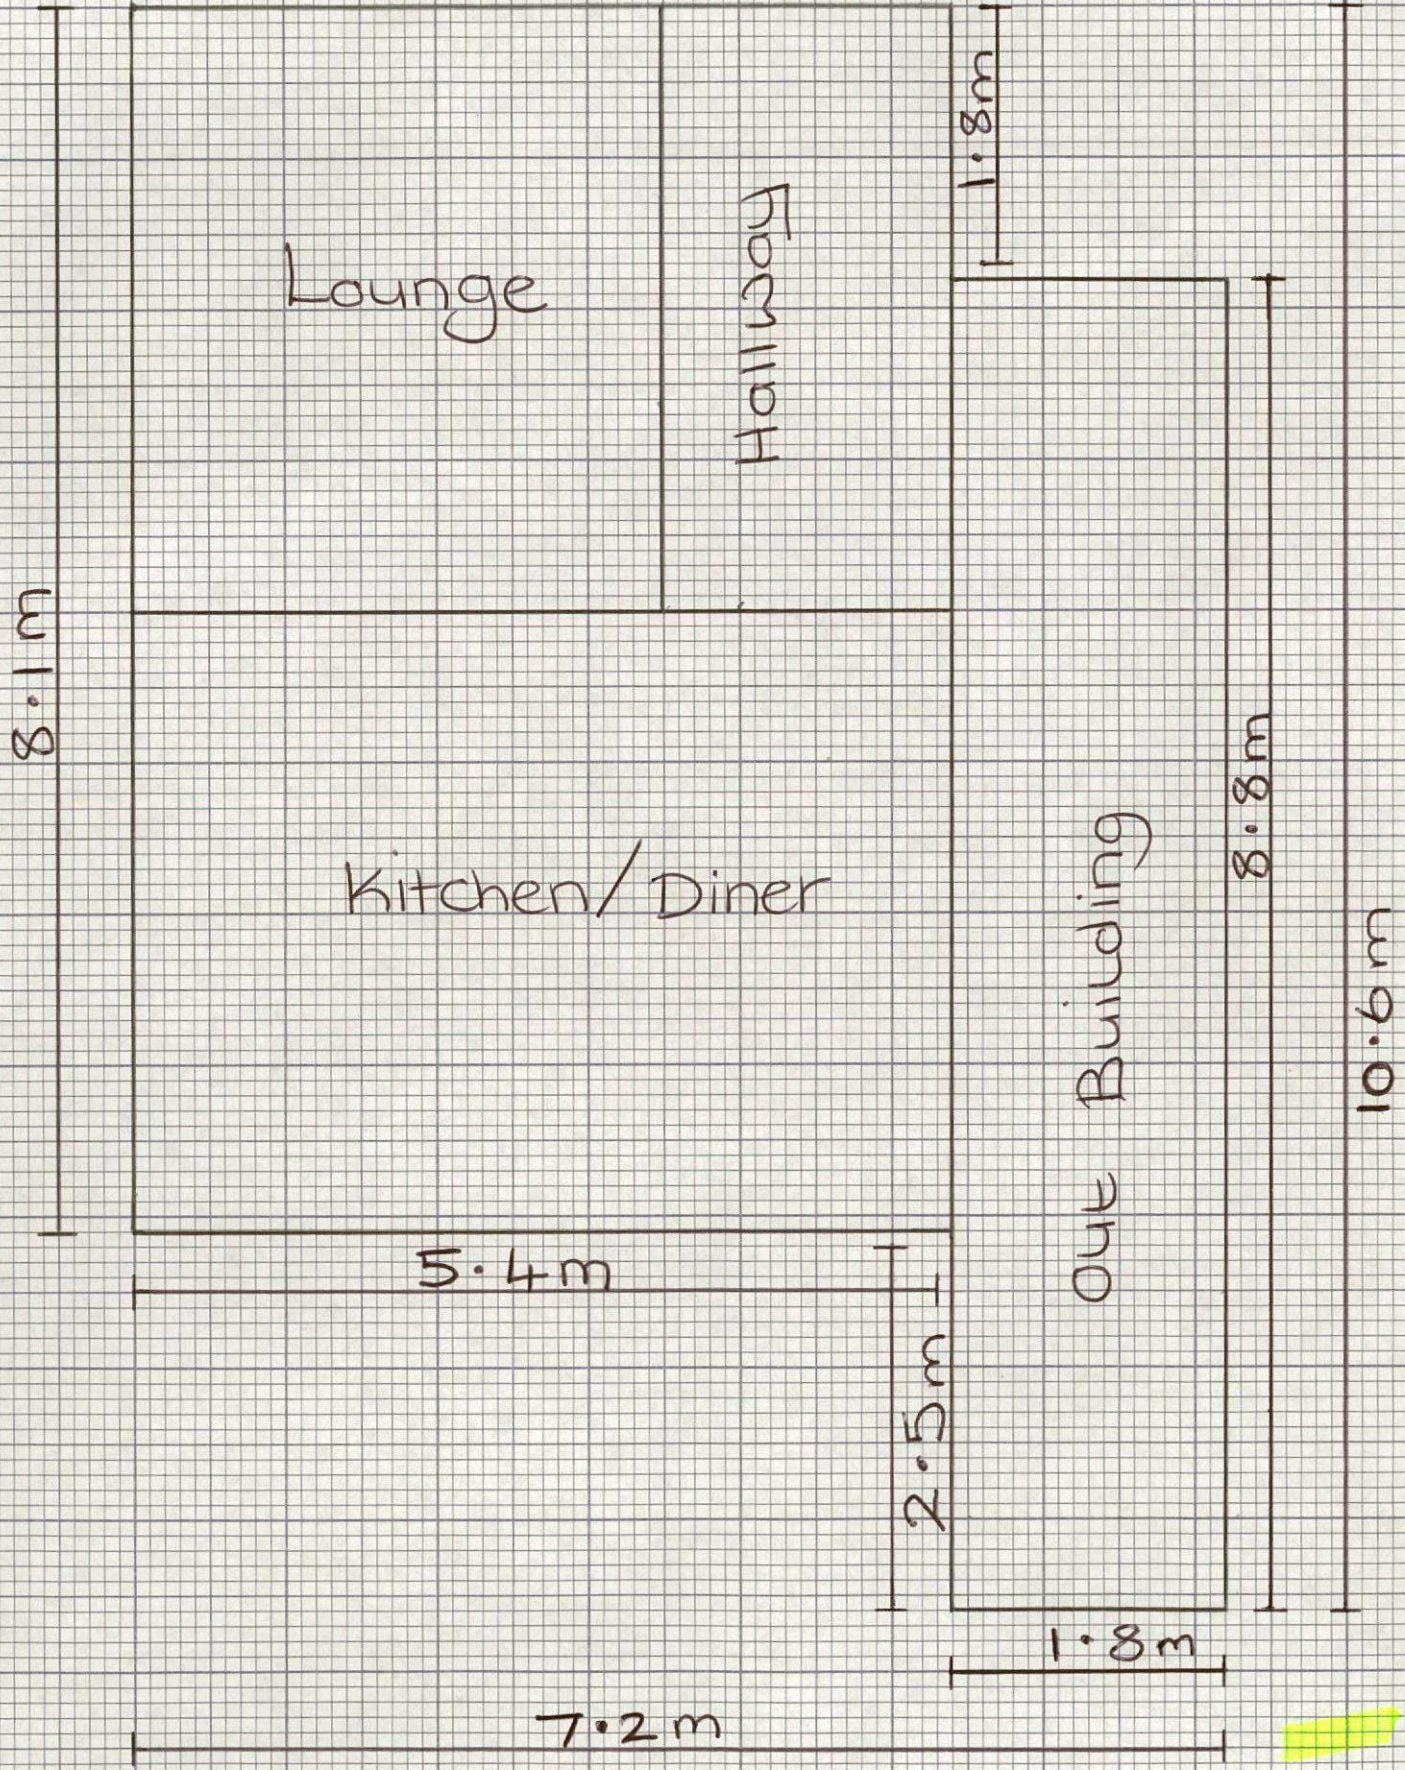


2

0 1m
1:50
Scale

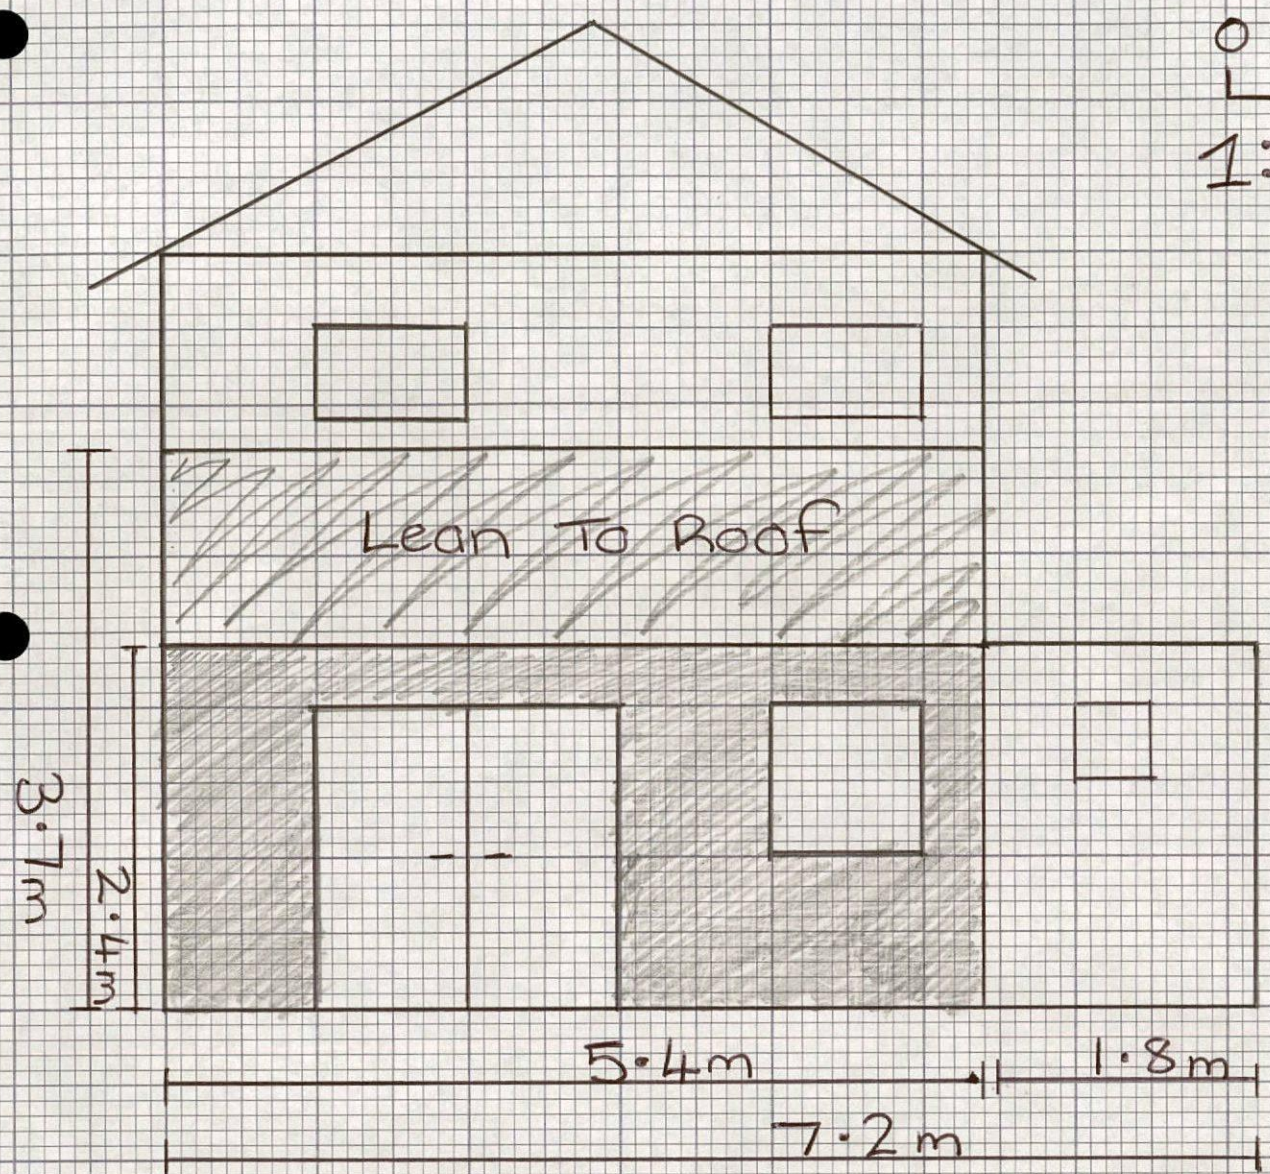



Proposed Rear Elevation

①

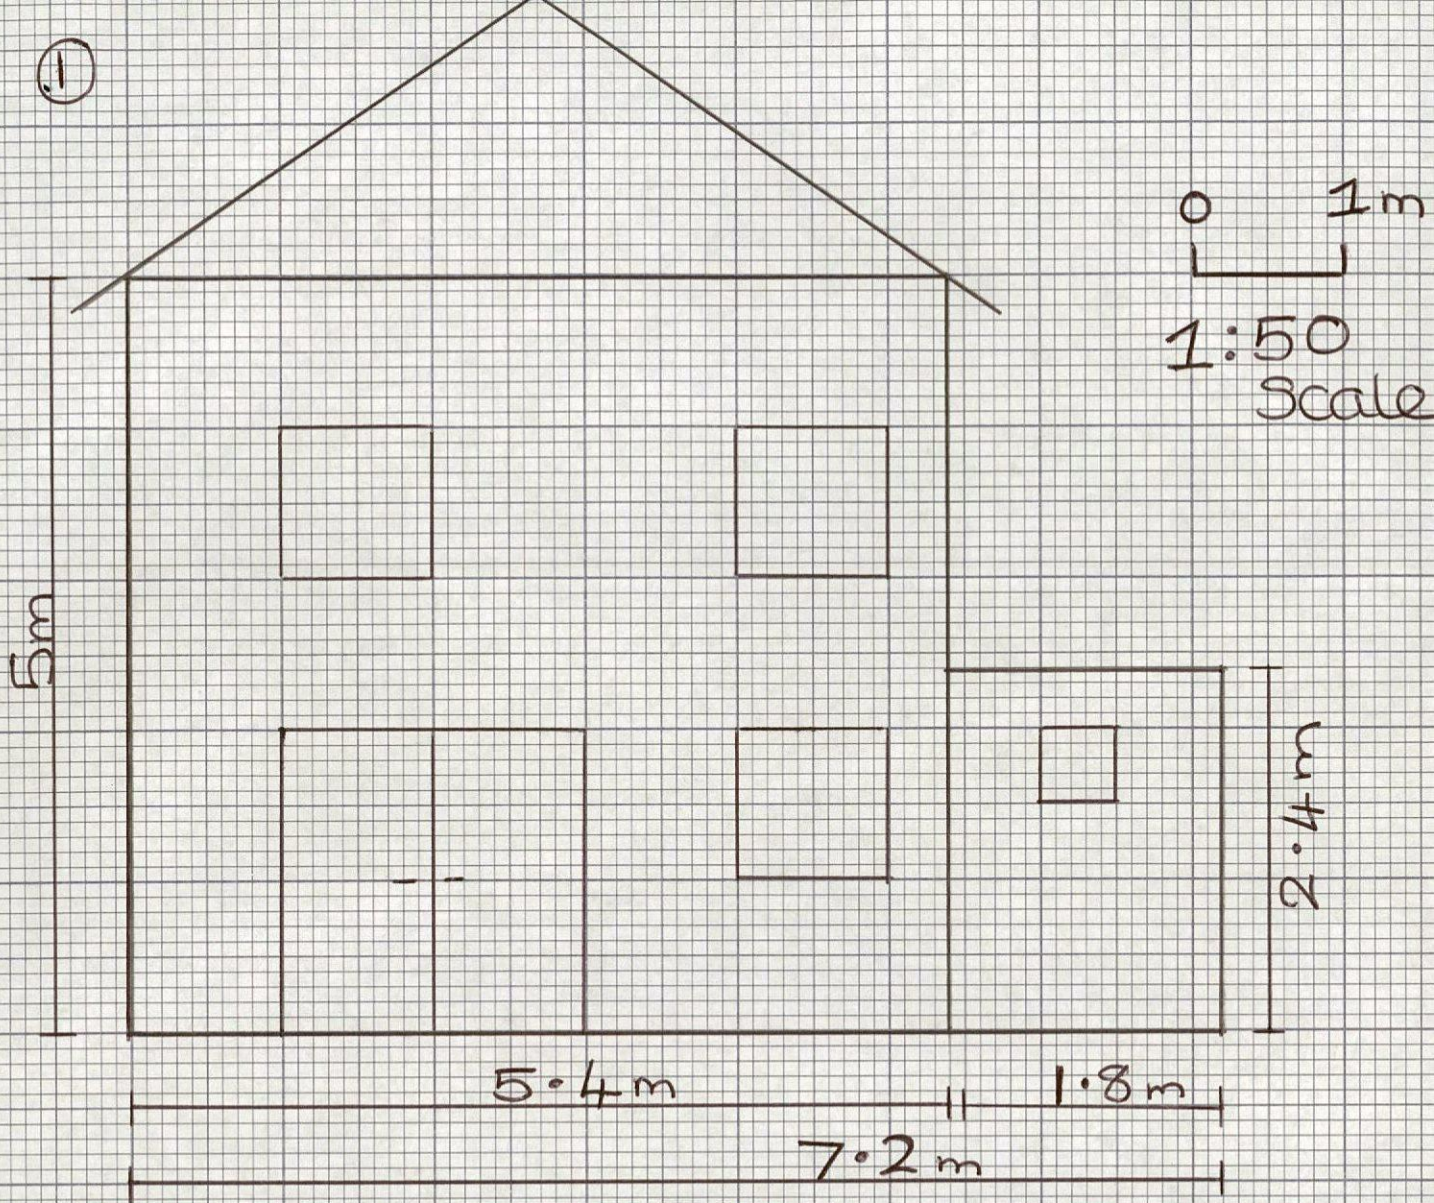


Existing Rear Elevation

2

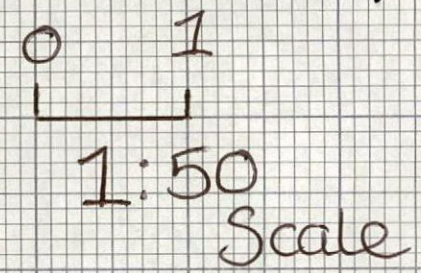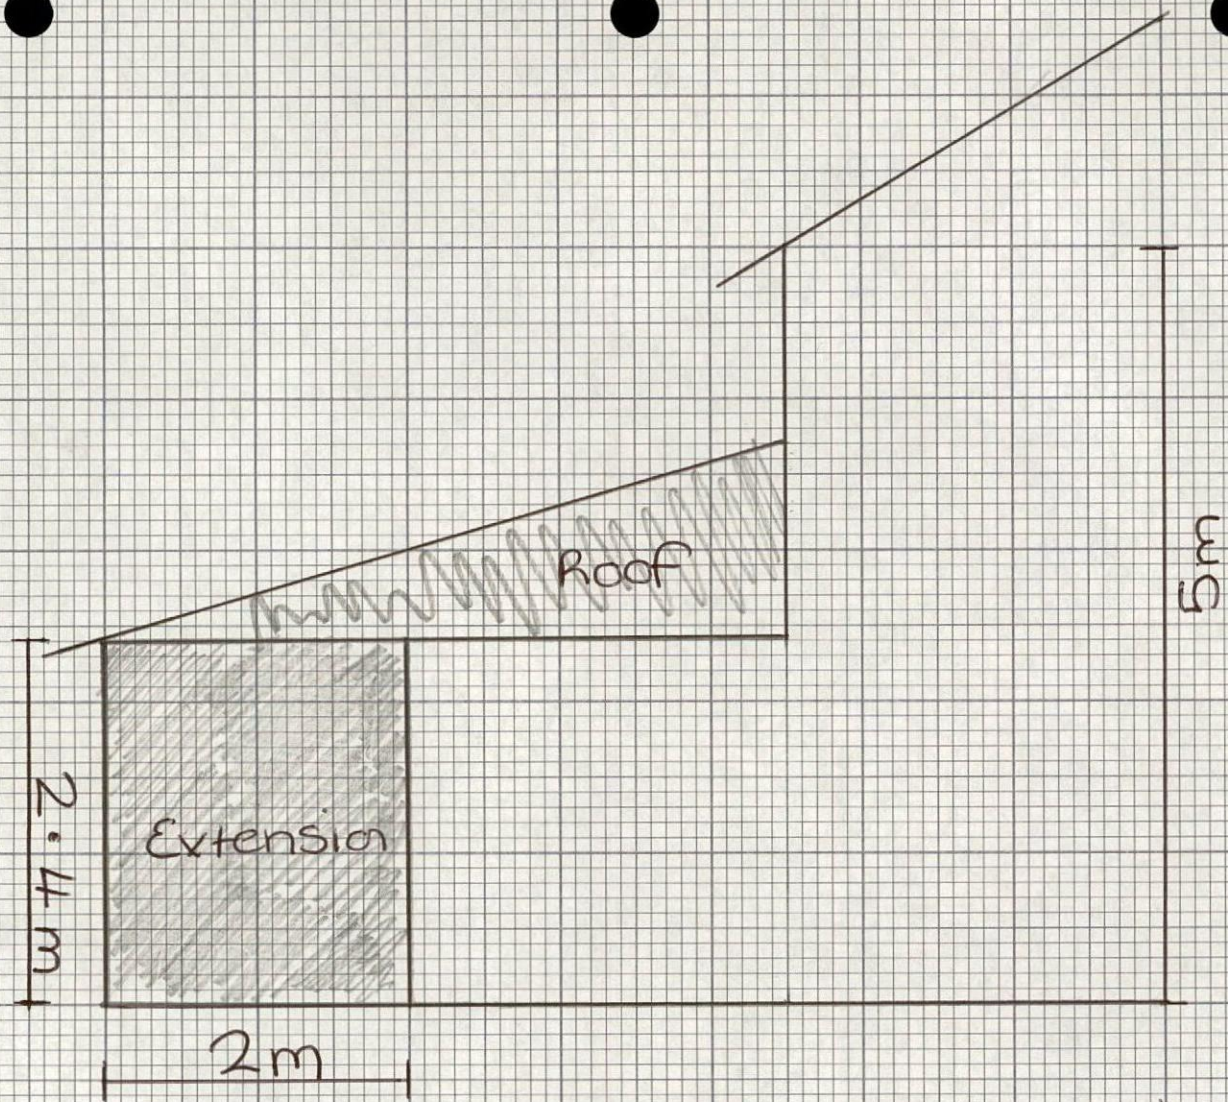

Proposed Side Elevation

Existing Side Elevation

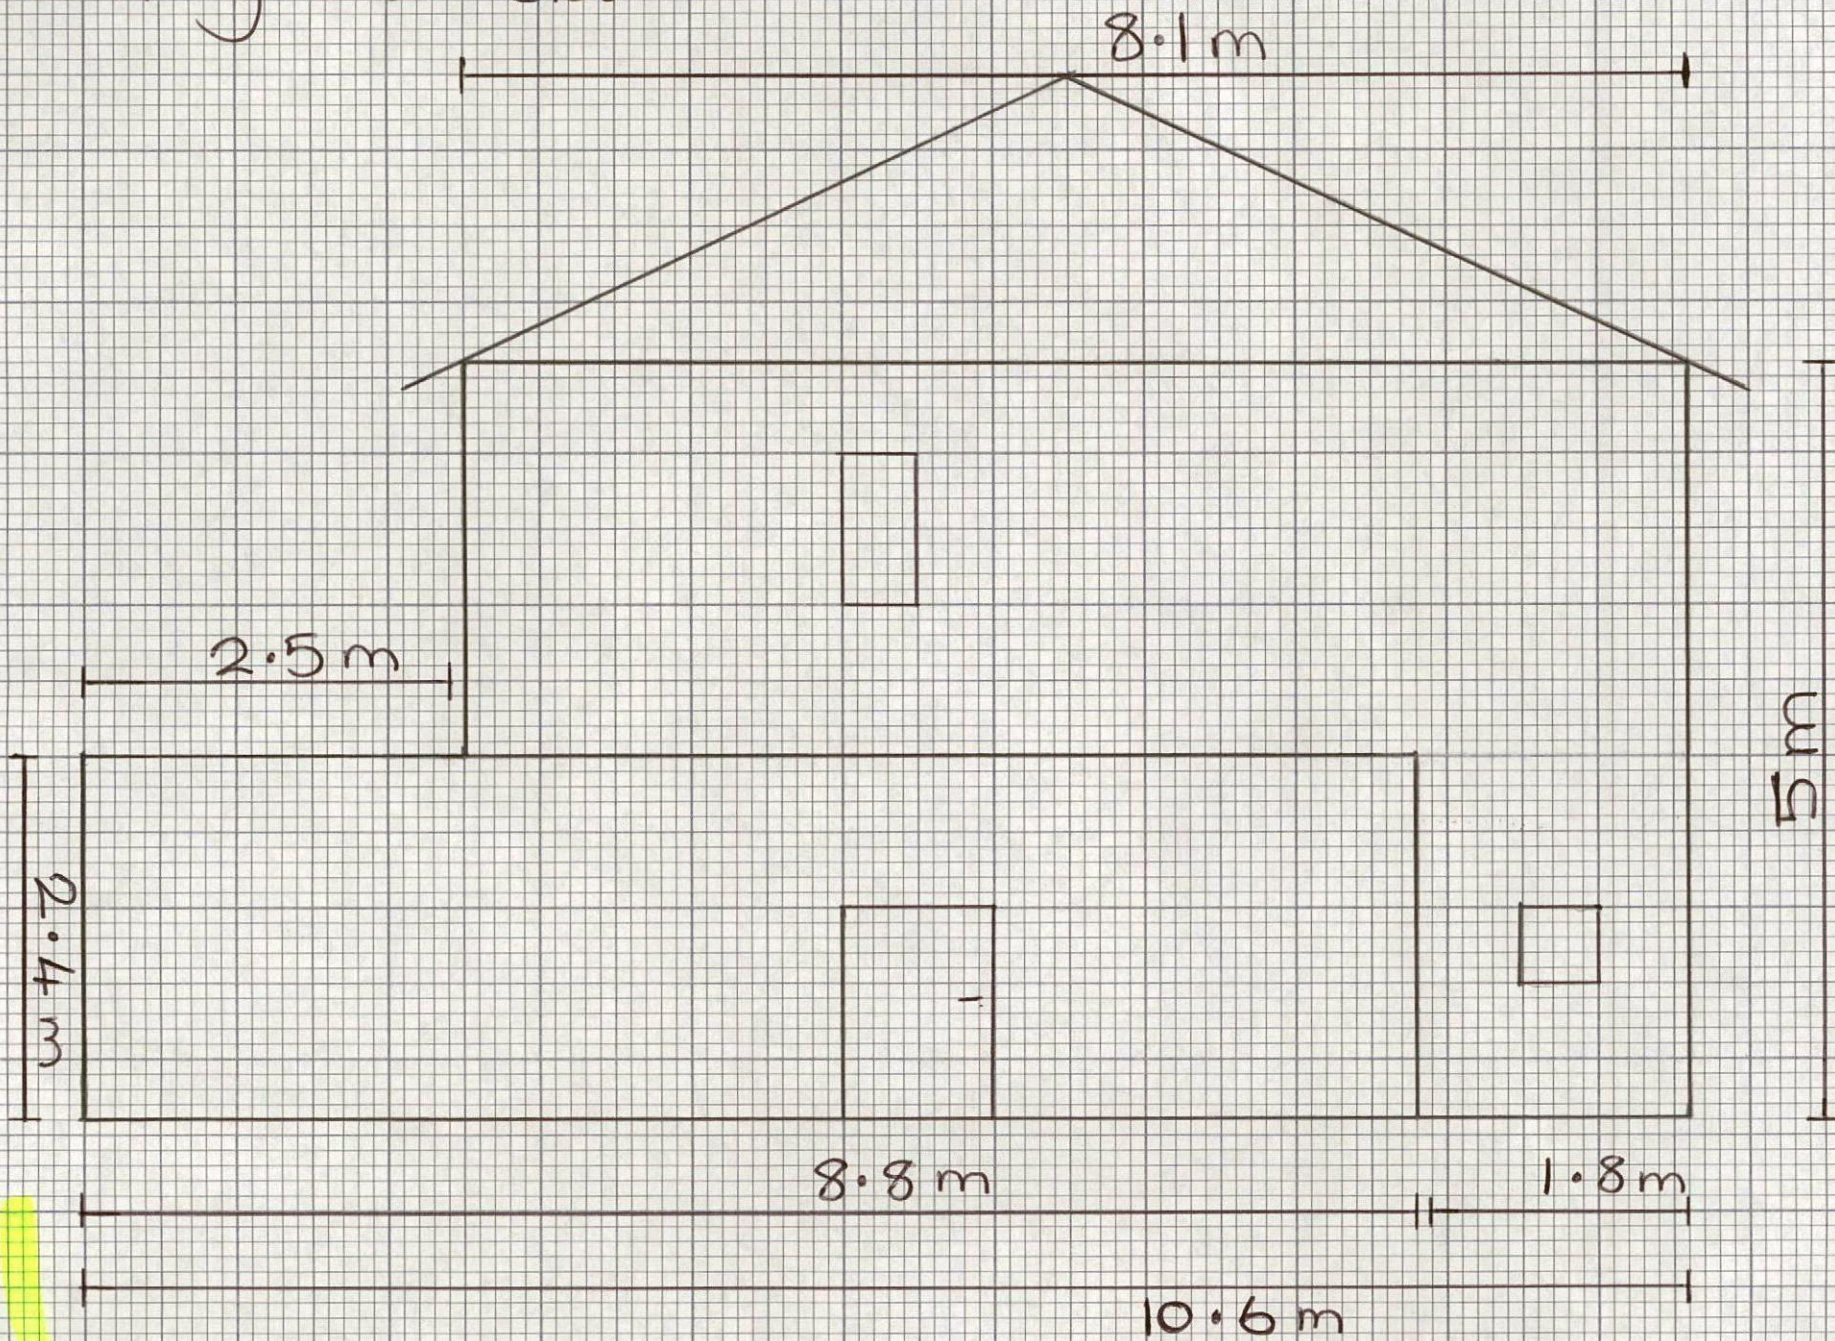

0 1m
1:50
Scale