


Location Plan

Site Address: Easting: 429872 Northing: 411569

Date Produced: 04-Feb-2026

Scale: 1:1250 @A4

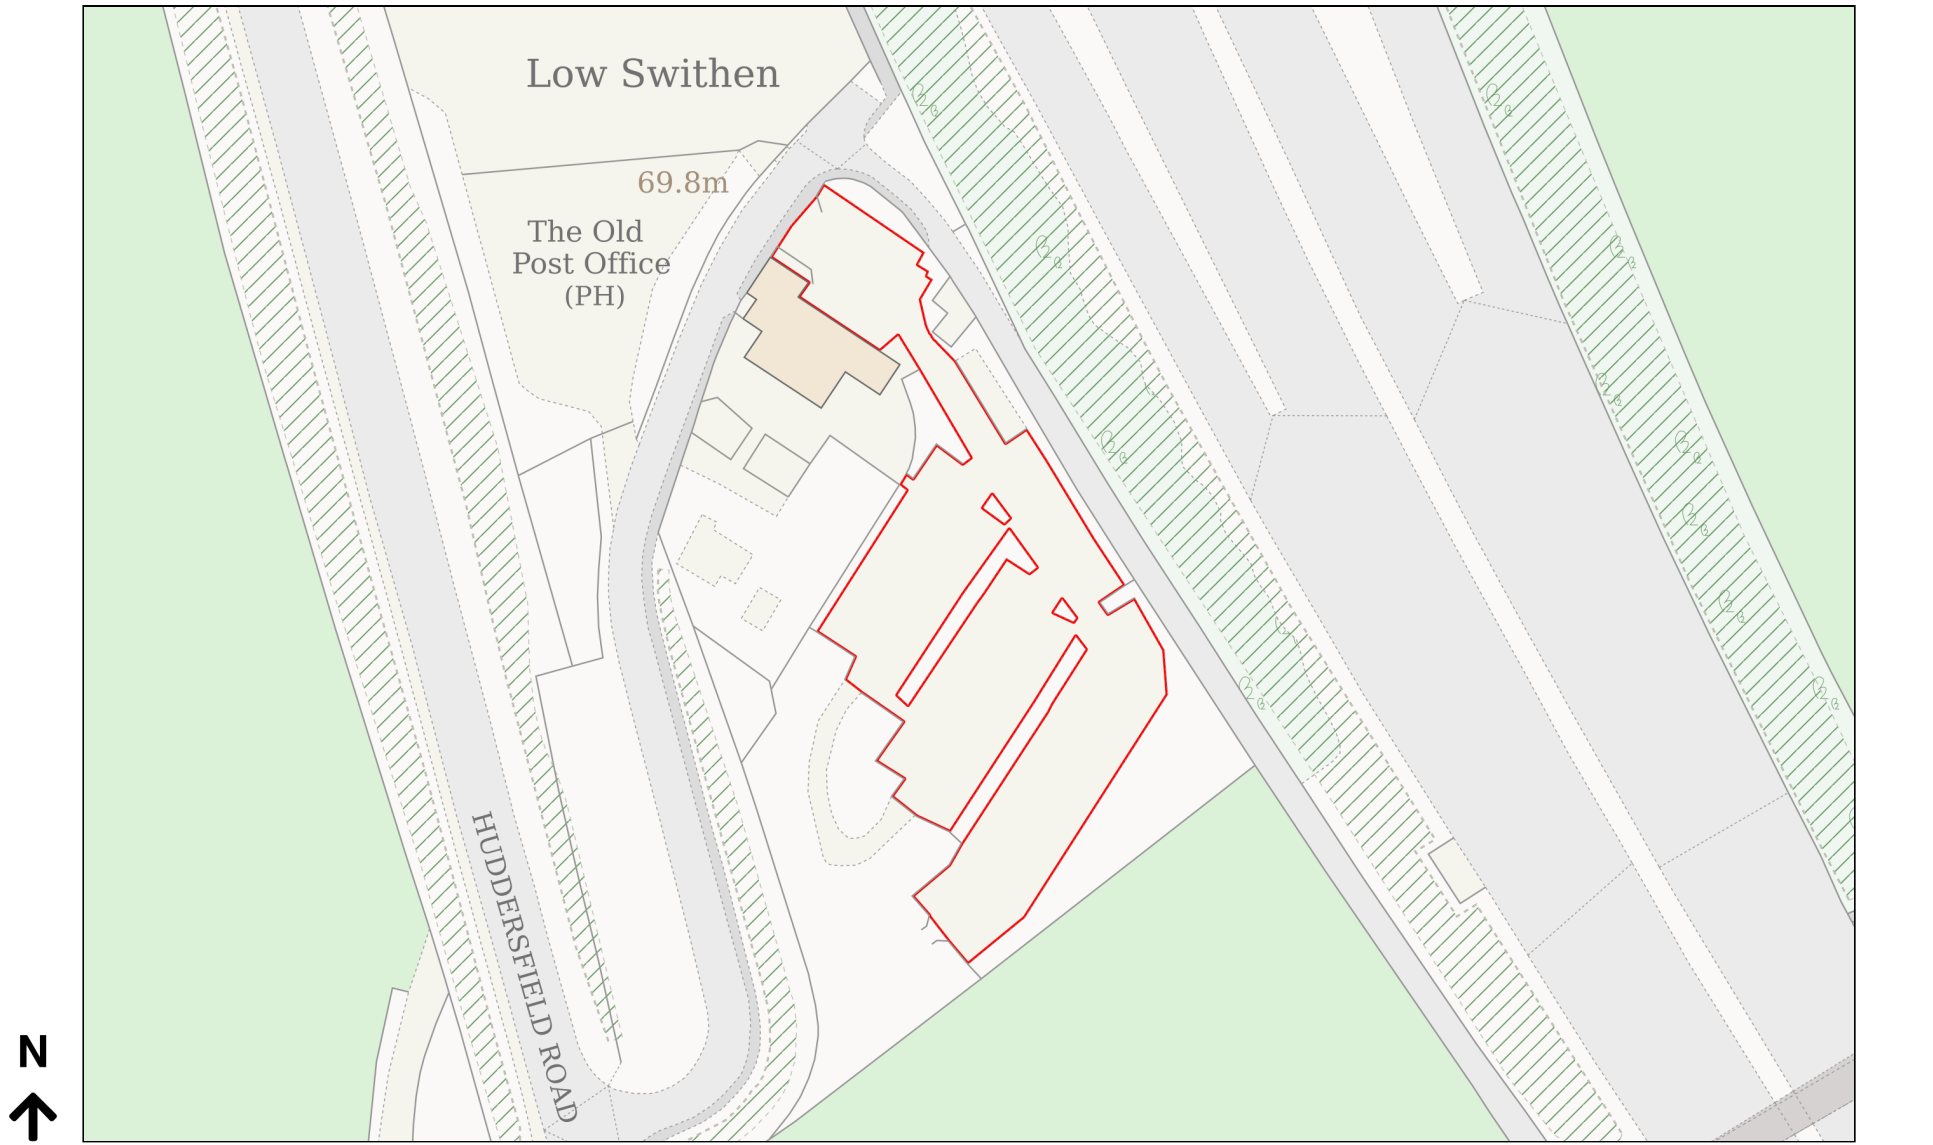

Planning Portal Reference: PP-14677831v1

