




FRONT ELEV

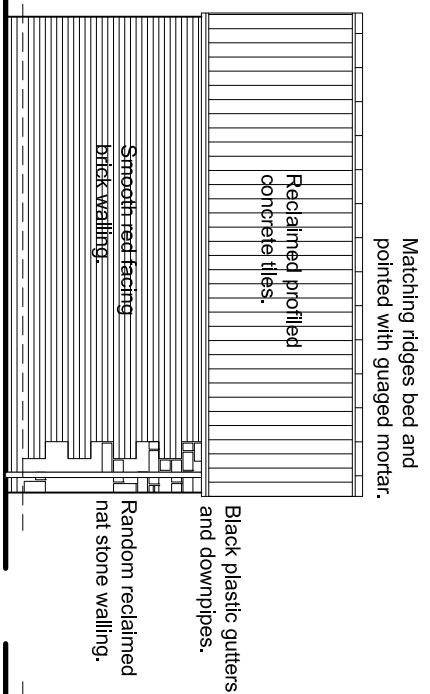


SIDE ELEV L

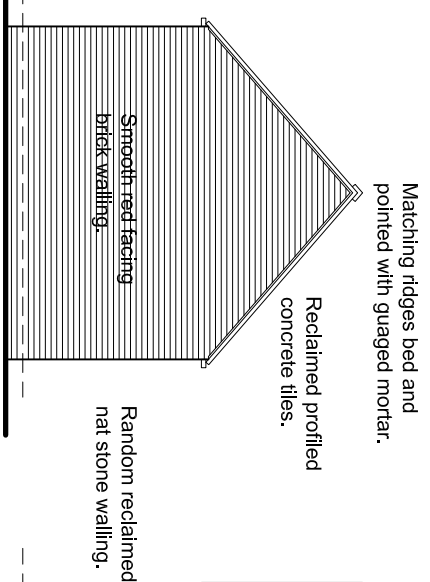

REAR ELEV

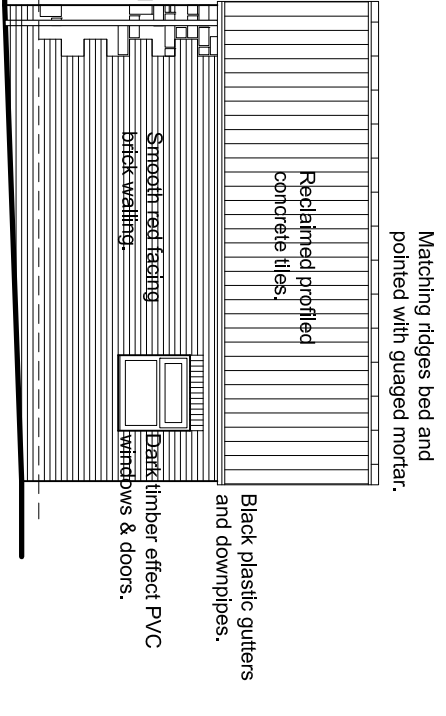

SIDE ELEV R

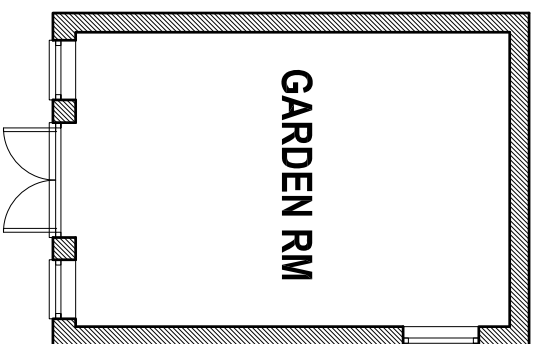

G F PLAN




14 HEMINGFIELD ROAD, WOMBWELL,
BARNSELEY,
S73 0LX.

PROPOSED OUTBUILDING

Ref: 201921A Date: DEC 2020

Scale: 1:100 @ A3 Dwg No: 04

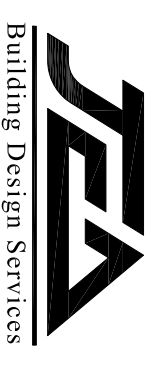

JE Architectural Ltd
23 Windmill Road, Wombwell,
Barnsley, S73 8PW.
Tel: 01226 754507
Email: jealtd@bconnect.com

This drawing and the copyright is the Architectural Company's property and may be used or reproduced only by agreement. All Dimensions in Millimeters Unless specified otherwise and subject to Verification on site.