

DEAD END  
TO HUNNINGLEY  
CLOSE

doncaster road

NOTES: ACCESS  
THRO' PROPOSED  
FENCING FOR  
"HOLDSHOG HIGHWAYS"  
TO BE  
KEPT OPEN  
AT ALL  
TIMES


sub  
station

C	HEDGEHOG ACCESS	02/26
B	ROADS TO HIGHWAY	01/26
A	SLAY # BIRKEN ABB	19/08/25
Rev	Notes	Date

Planning: 2025/0305 B/Regs:


**Garry Greetham Associates**  
Residential Design Consultant  
Westwood House  
18 Carr Lane  
Tankersley  
Barnsley S75 3BE  
Tel 07786062364

PROJECT	Residential Development
CLIENT	Mr. Dave Gill
TITLE	Site Layout
ADDRESS	off Hunningley Close, Stairfoot, Barnsley. S70 3PH
DRAWN BY	ggg
SCALE	1:200 @ A3 DATE Mar 25
DRAWING No	514-02 REV C
Member of the Chartered Institute of Architectural Technologists	

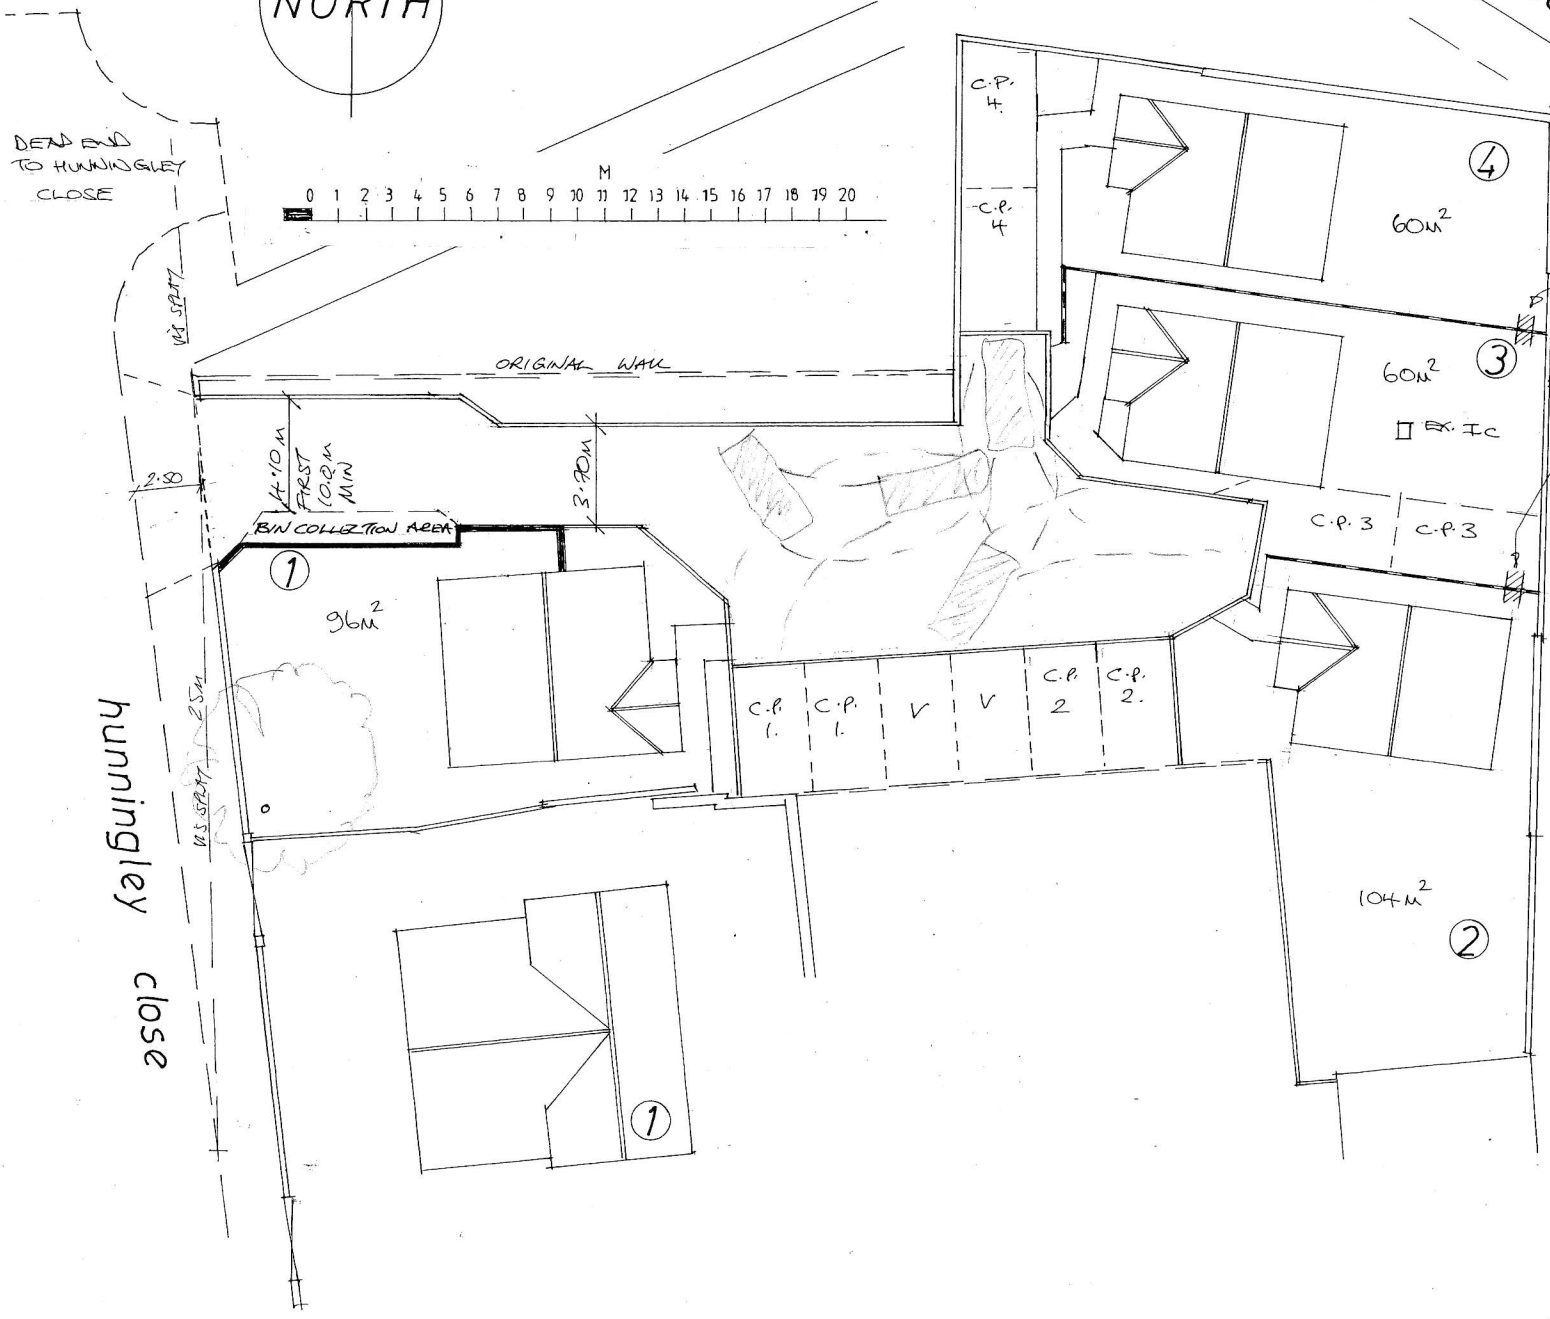






Front

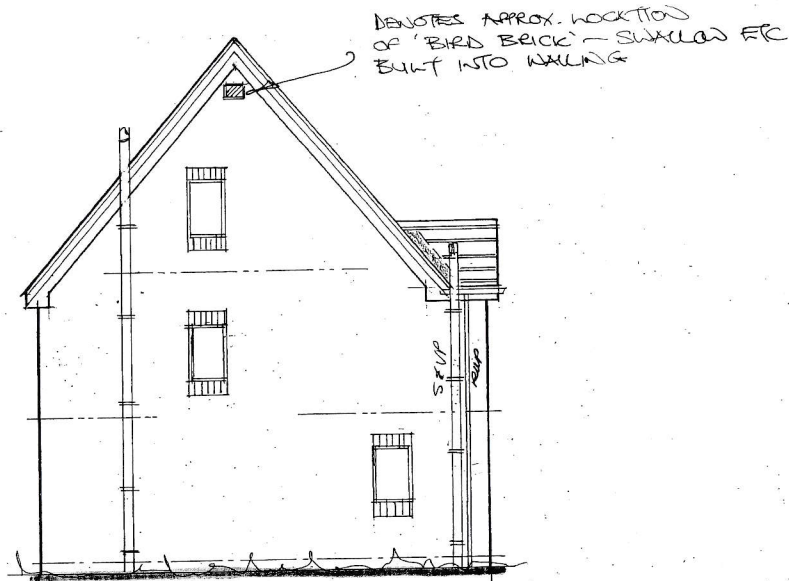

Side

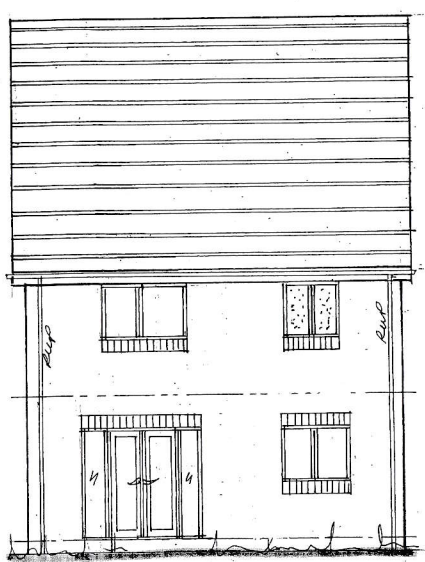


Rear

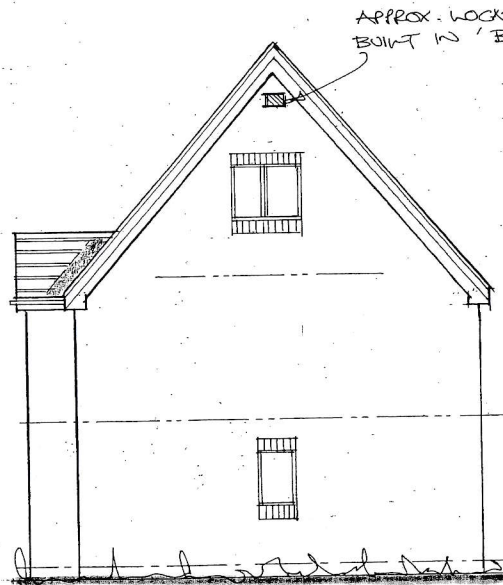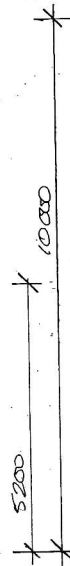


Side

Rev	Notes	Date
A	BIRD/BAST BRICKS ADDED	02/26


<h1>Garry Greetham Associates</h1> <p>Residential Design Consultant          Westwood House          18 Carr Lane          Tankersley          Barnsley S75 3BE          Tel 07786062364</p>	
PROJECT	Residential Development
CLIENT	Mr. Dave Gill
TITLE	Plot 1 Elevations
ADDRESS	off Hunningley Close, Stairfoot, Barnsley. S70 3PH
DRAWN BY	ggg
SCALE	1:100 @ A3 DATE Mar 25
DRAWING No	514-04 REV A
<small>Member of the Chartered Institute of Architectural Technologists</small>	

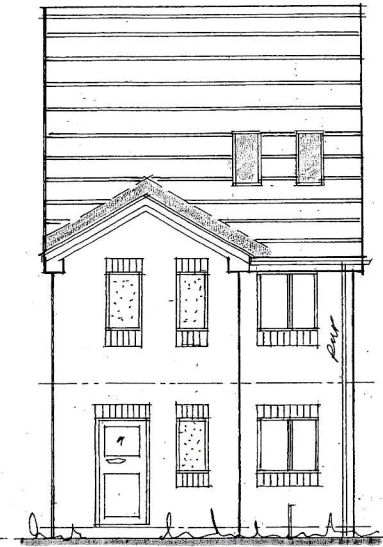


Front

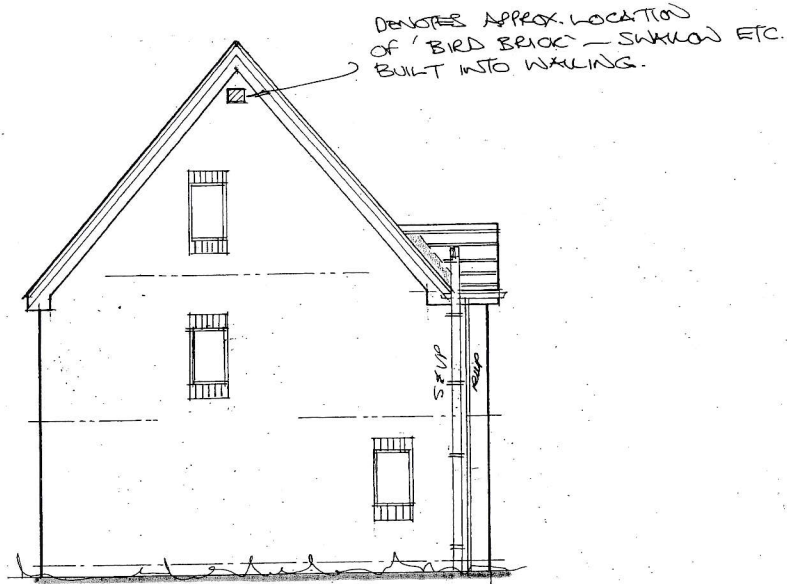

Side

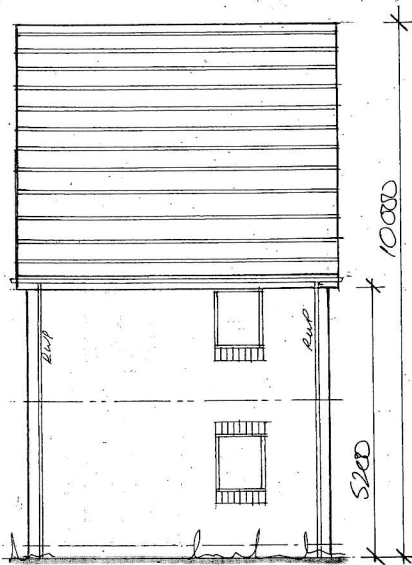

Rear

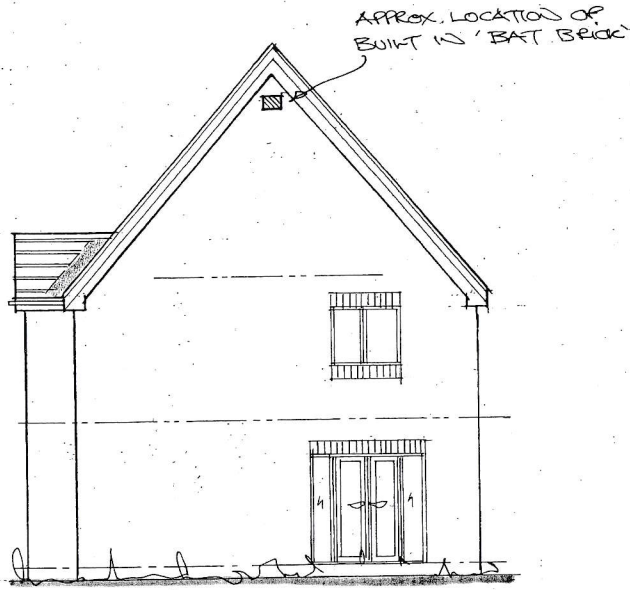

Side

Rev	Notes	Date
A	BIRD/BAT BRICKS ADDED	02/26


**Garry Greetham Associates**  
Residential Design Consultant  
Westwood House  
18 Carr Lane  
Tankersley  
Barnsley S75 3BE  
Tel 07786062364

PROJECT	Residential Development	
CLIENT	Mr. Dave Gill	
TITLE	Plot 2 Elevations	
ADDRESS	off Hunningley Close, Stairfoot, Barnsley. S70 3PH	
DRAWN BY	999	
SCALE	1:100 @ A3	DATE Mar 25
DRAWING No	514-08	REV A


Member of the Chartered Institute of Architectural Technologists




Front

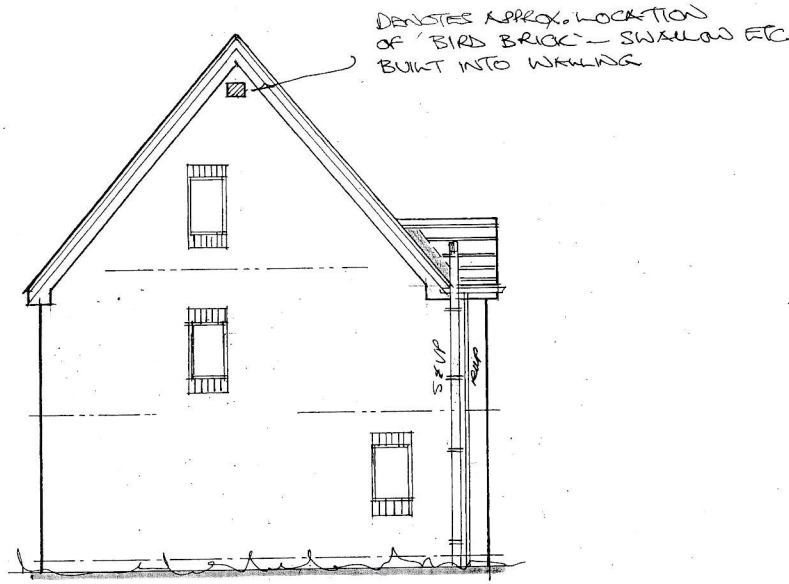

Side

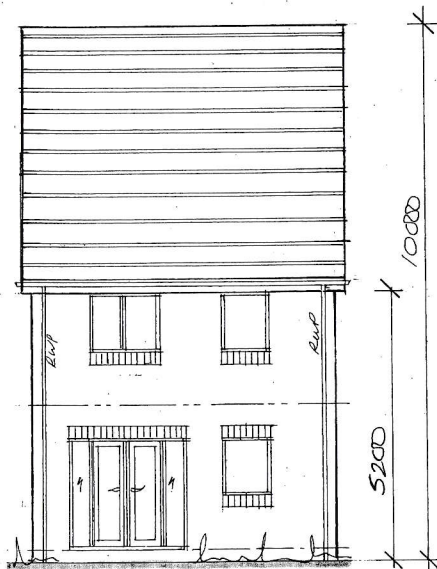

Rear

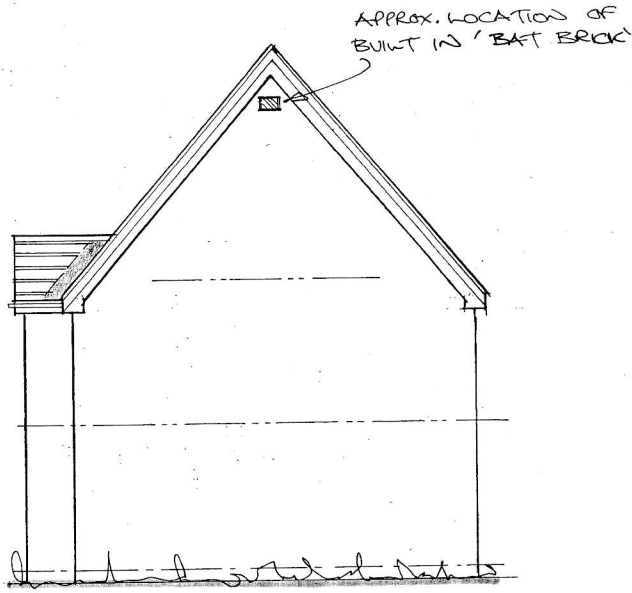

Side

Rev	A BIRD/EAT BRICKS ADDED	02/26
Notes		Date

**Garry Greetham Associates**  
 Residential Design Consultant  
 Westwood House  
 18 Carr Lane  
 Tankersley  
 Barnsley S75 3BE  
 Tel 07786062364

PROJECT	Residential Development
CLIENT	Mr. Dave Gill
TITLE	Plots 3 & 4 Elevations
ADDRESS	off Hunningley Close, Stairfoot, Barnsley. S70 3PH
DRAWN BY	999
SCALE	1:100 @ A3 DATE Mar 25
DRAWING No	514-12 REV A

Member of the Chartered Institute of Architectural Technologists