
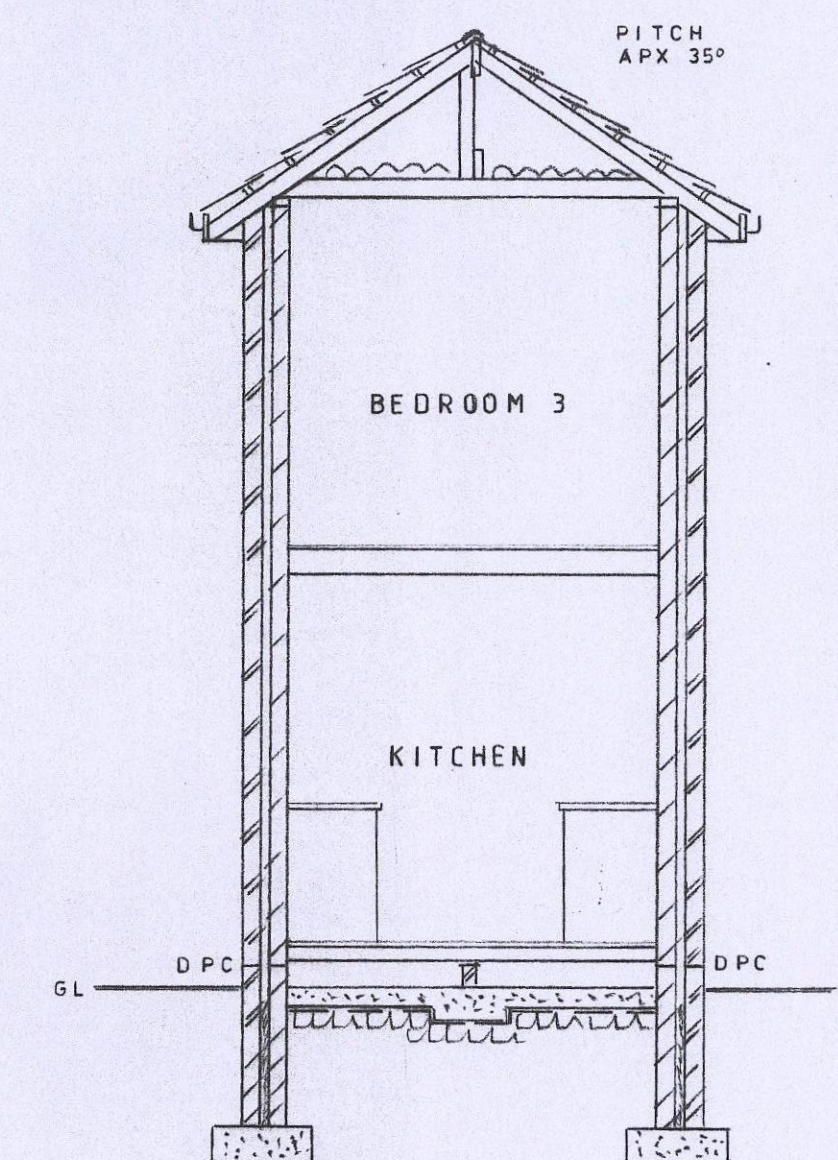
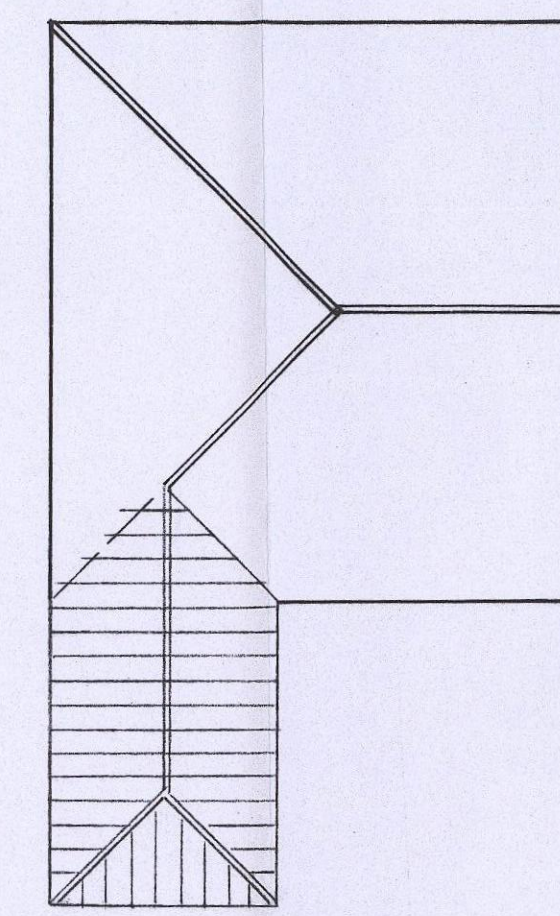
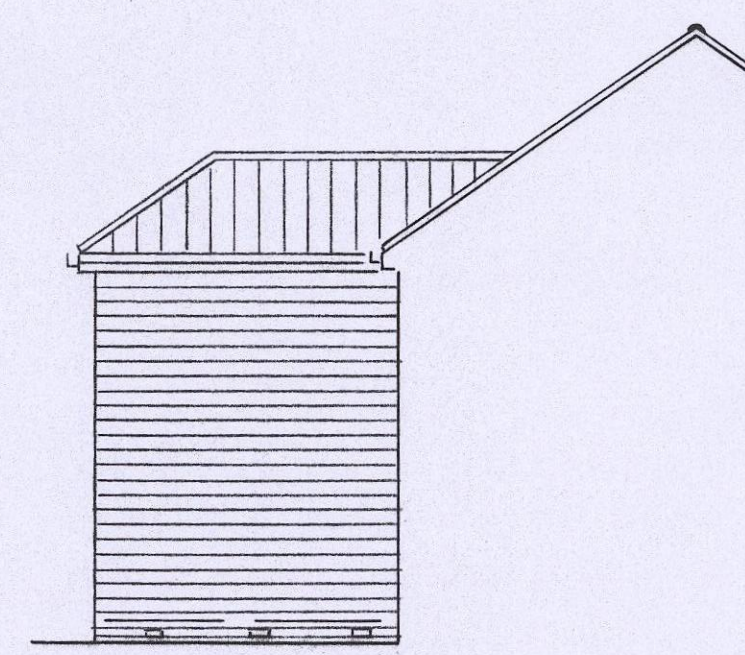
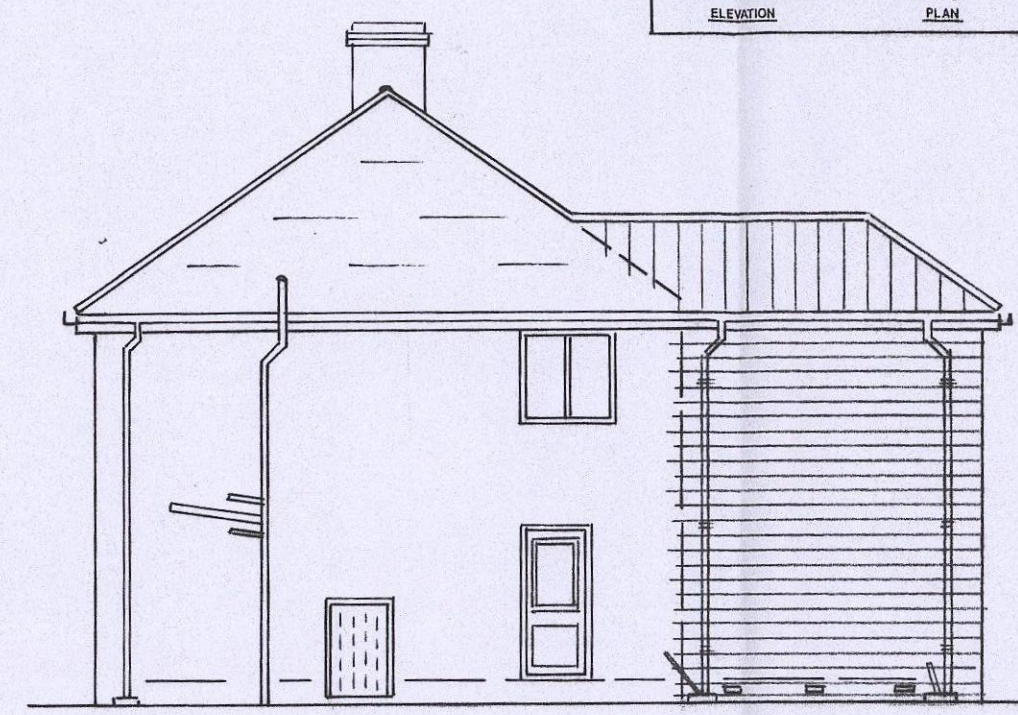
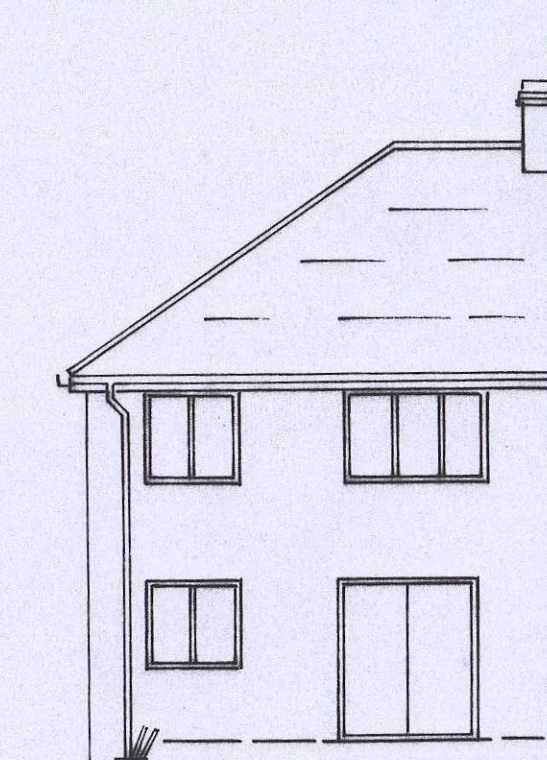
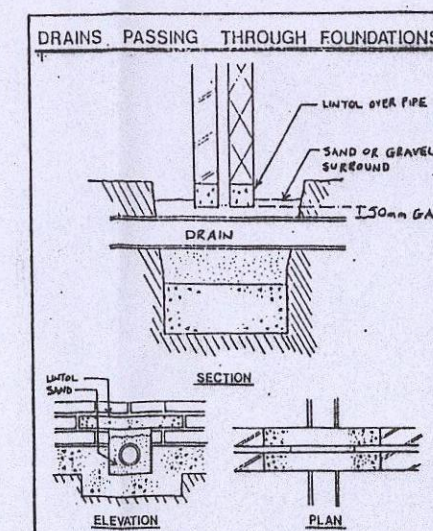
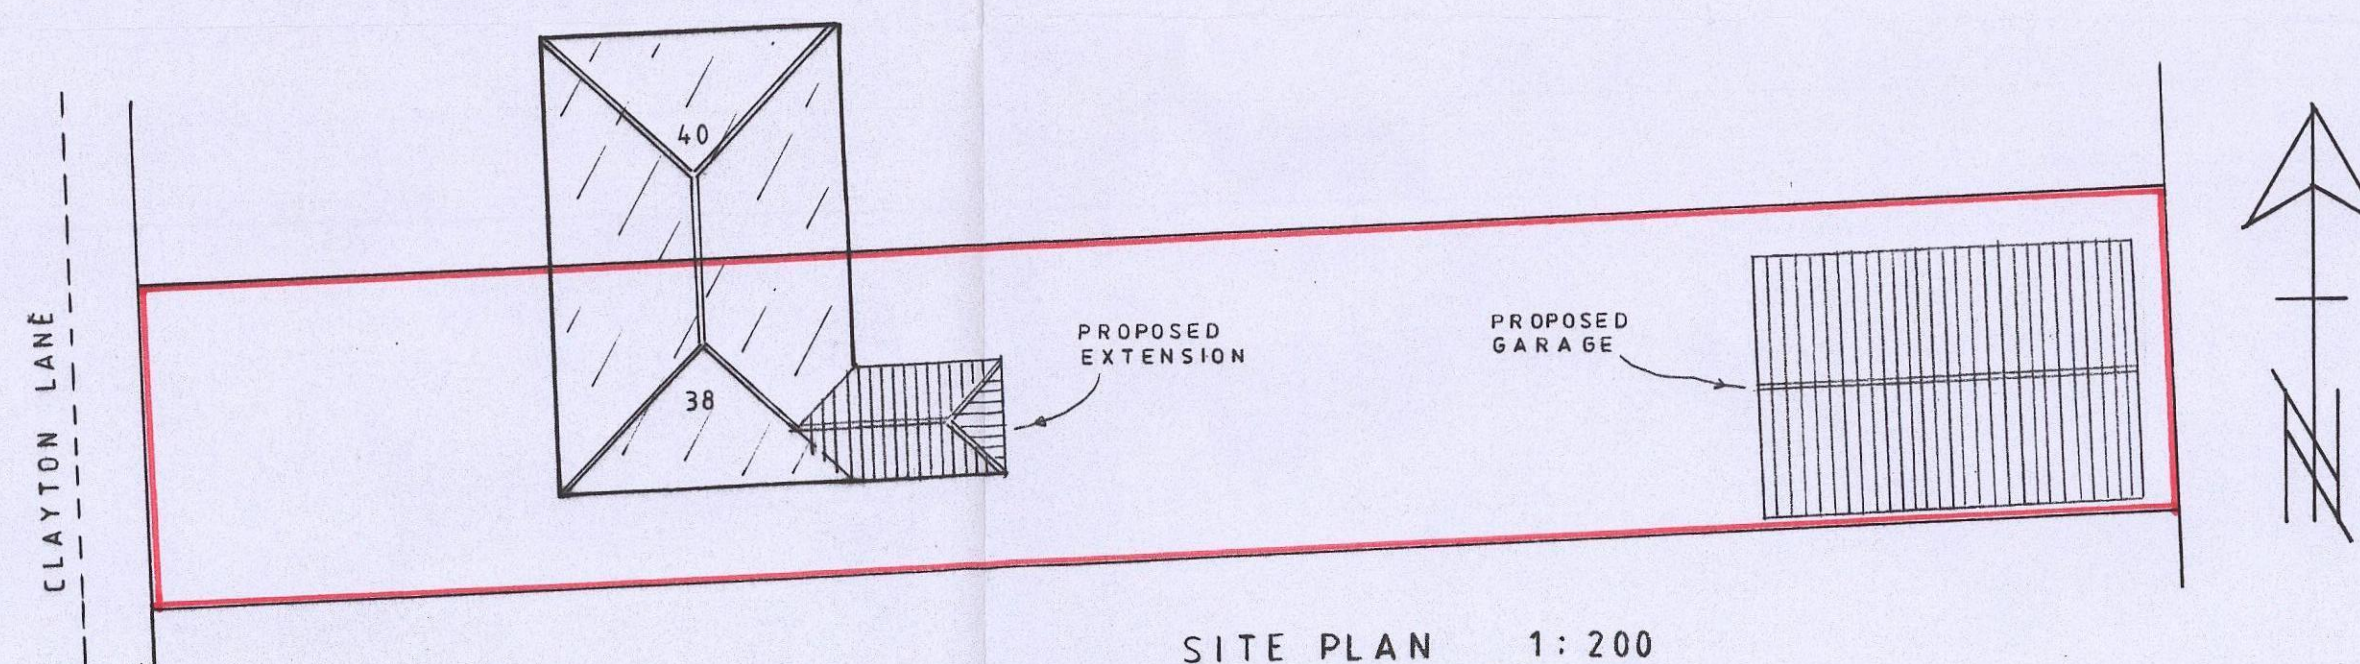
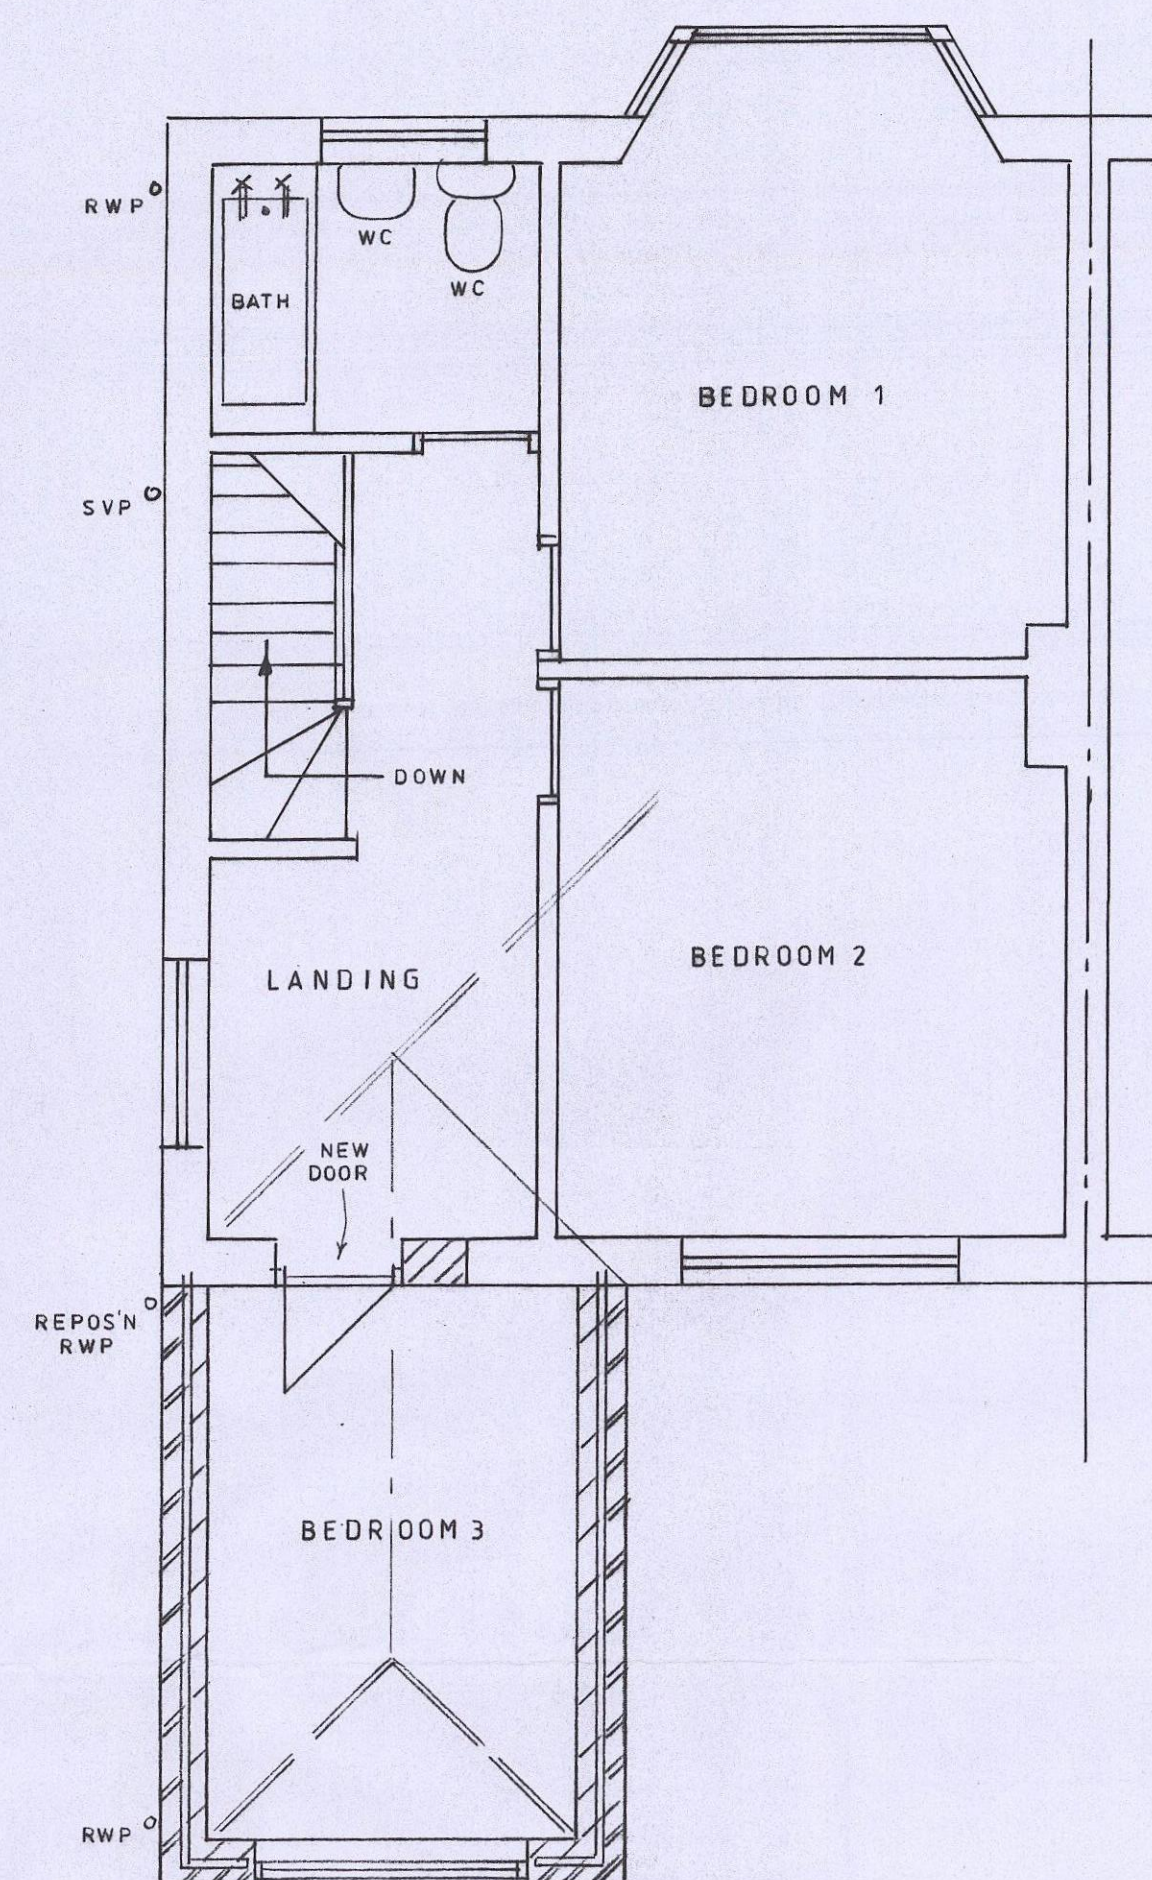
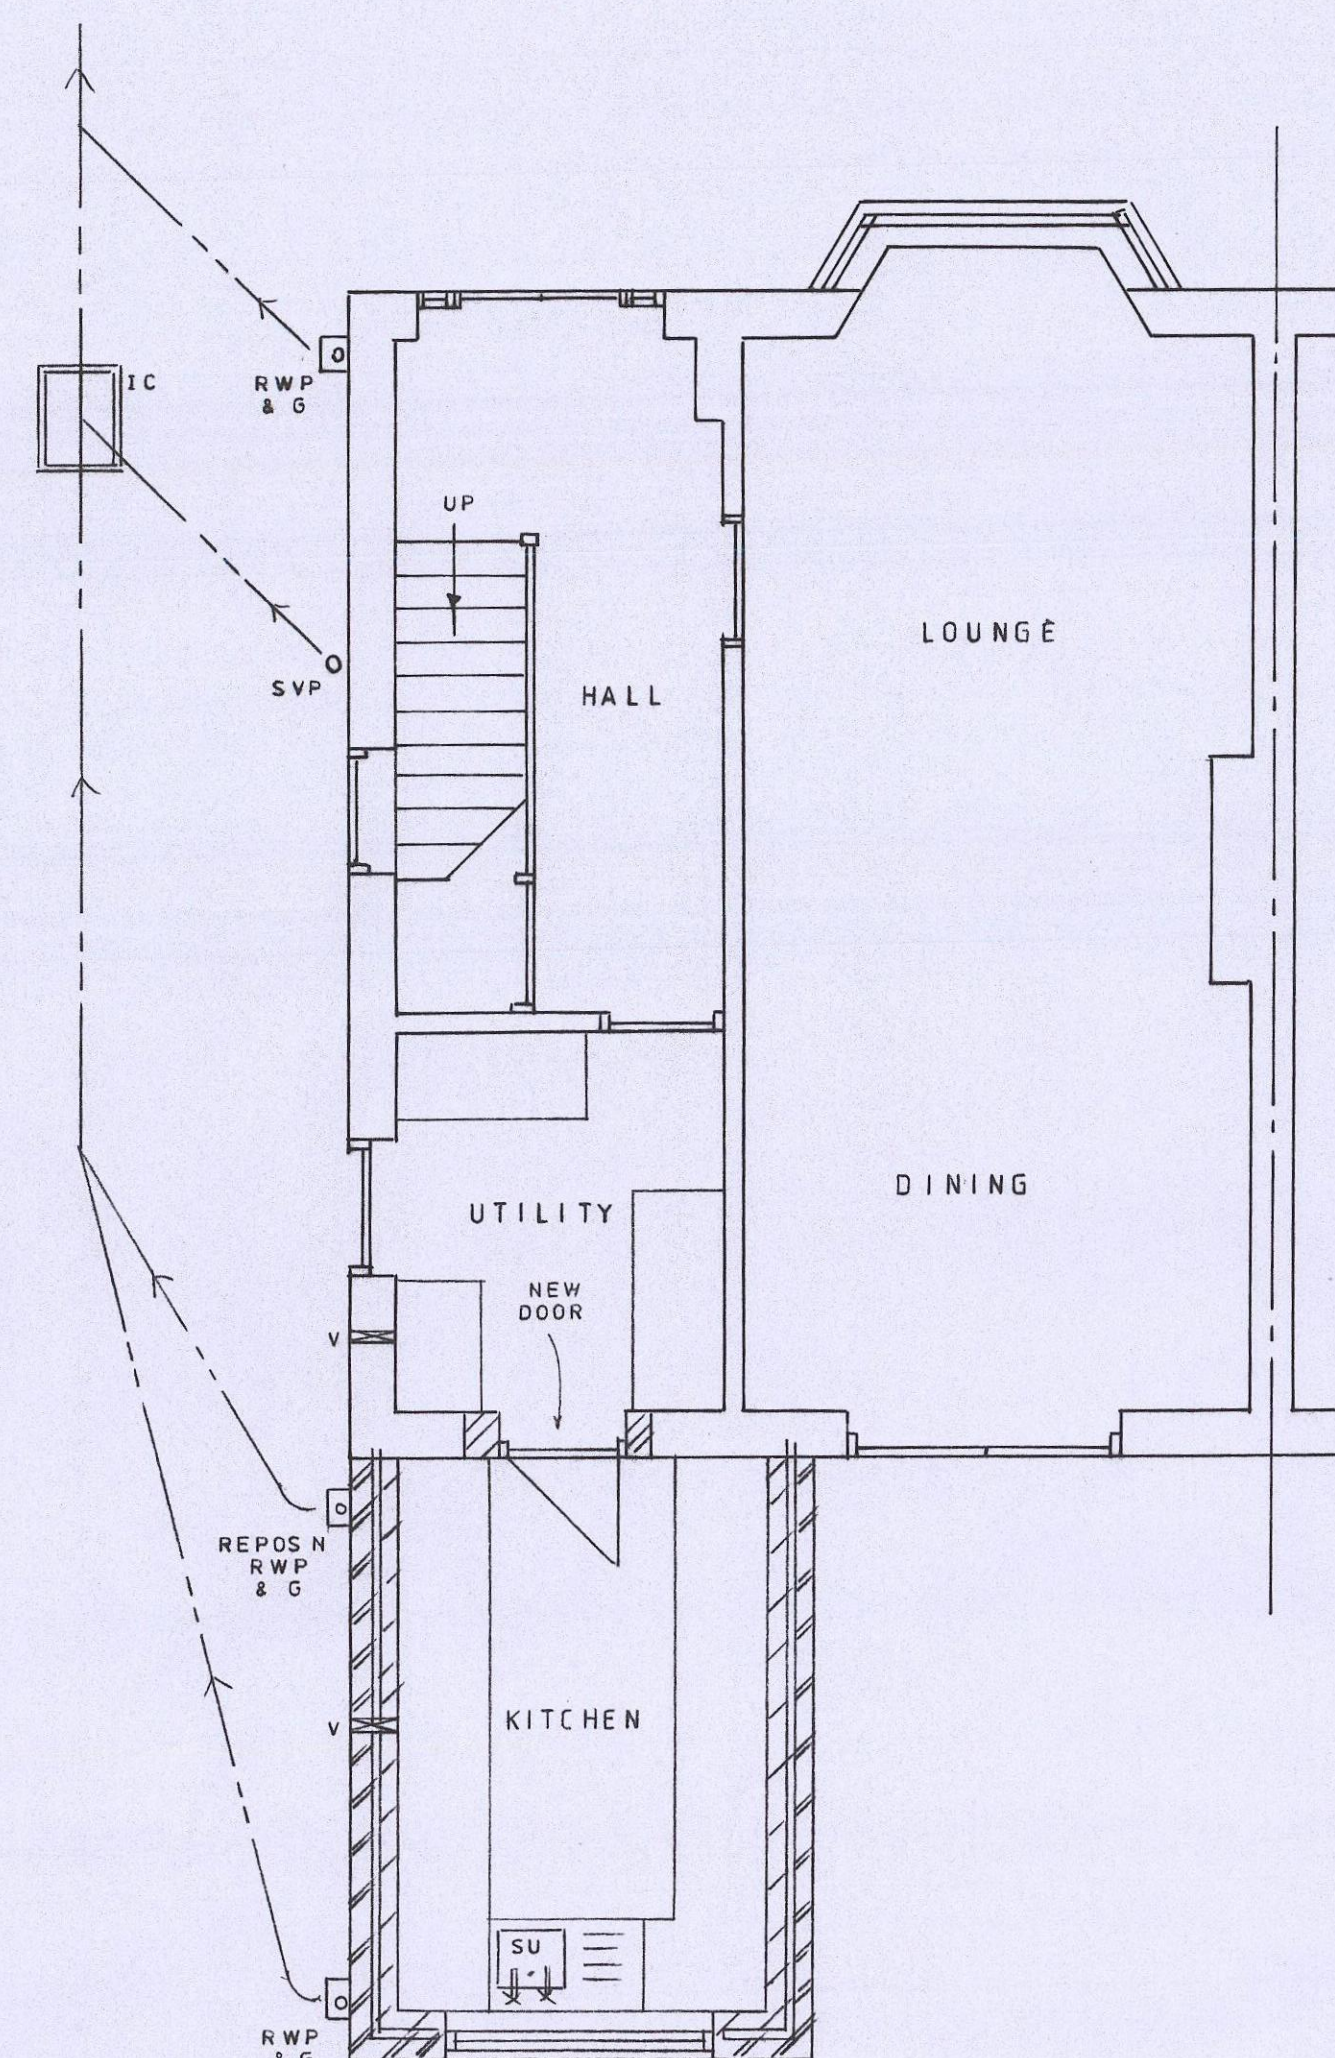
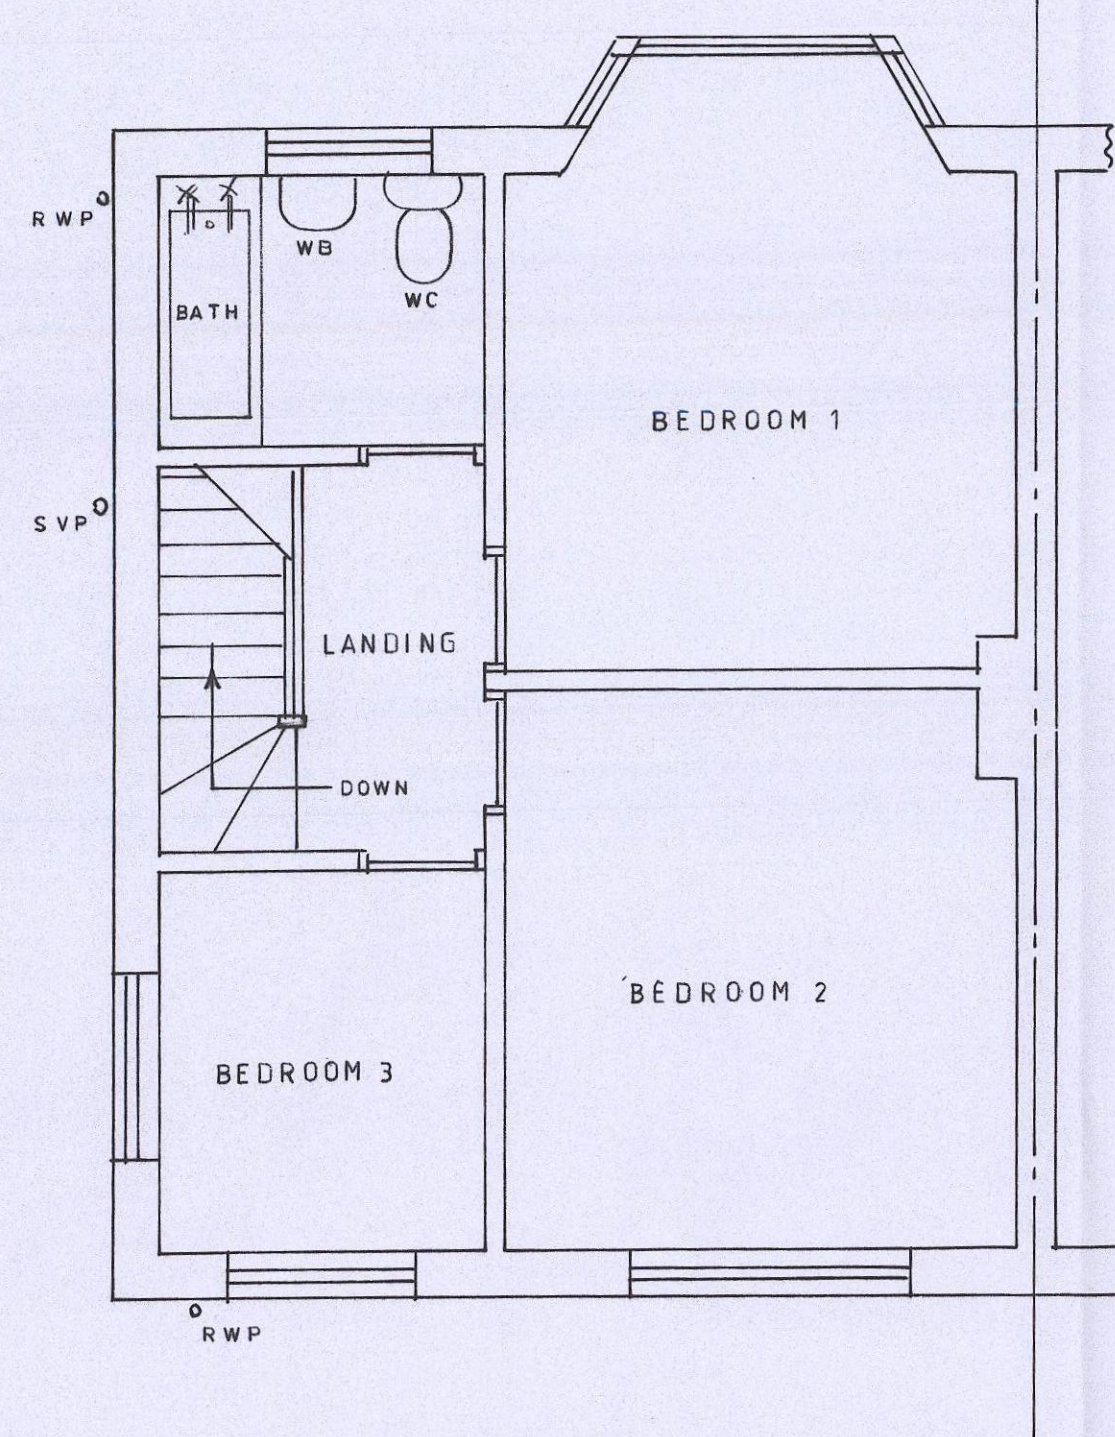


PLANS DRAWN BY
MARK BERRY
TEL: 01977 643922
ARCHITECTURAL SERVICES

PROPOSED DOUBLE STOREY REAR EXTENSION
at No 38 CLAYTON LANE, THURNSCOE
for Mr. W. RODGERS. Scale ~1:50 & 1:100

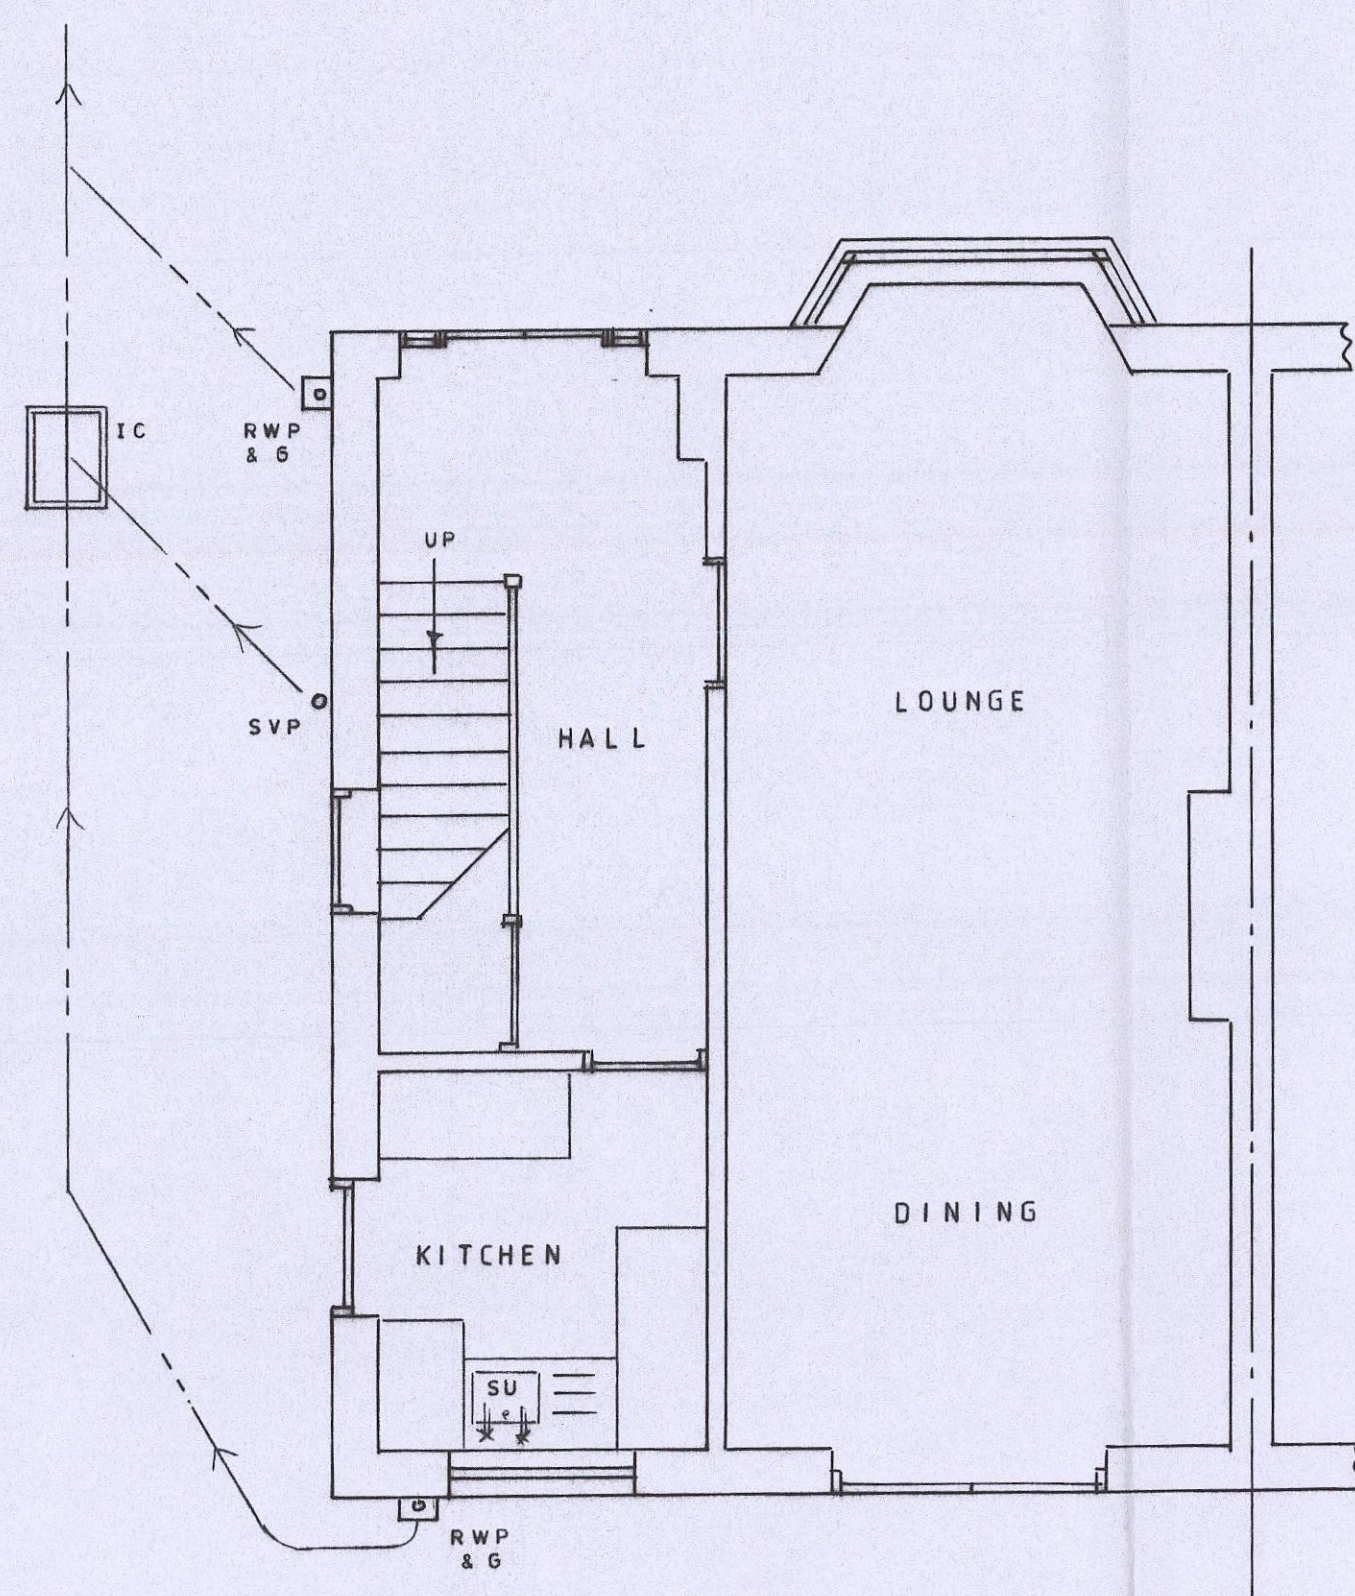

PLANS DRAWN BY
MARK BERRY
TEL: 01977 643922
ARCHITECTURAL SERVICES

PROPOSED DETACHED GARAGE TO REAR
at No 38 CLAYTON LANE, THURNSCOE
for Mr. W. RODGERS. Scale ~ 1:50 & 1:100

