




FRONT ELEVATIONS (CAMBER RD.)

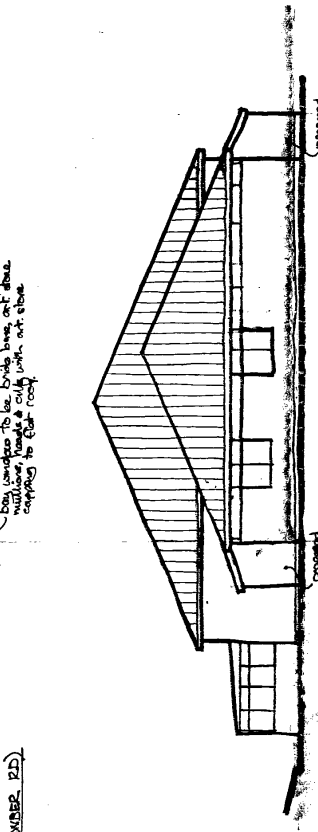


END ELEVATION (EXISTING HOME)

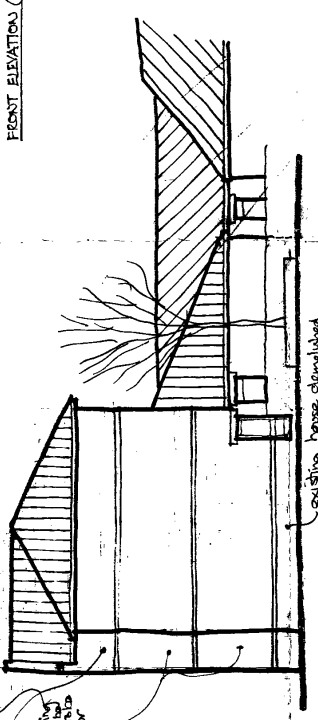


SIDE ELEVATION

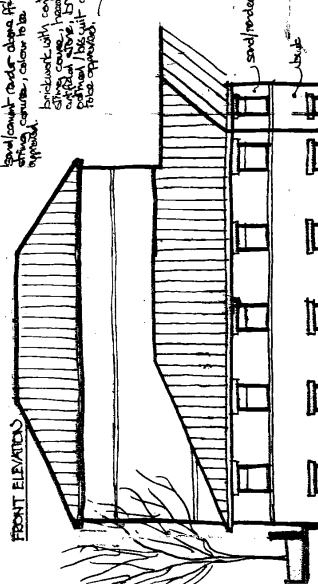

REAR ELEVATIONS

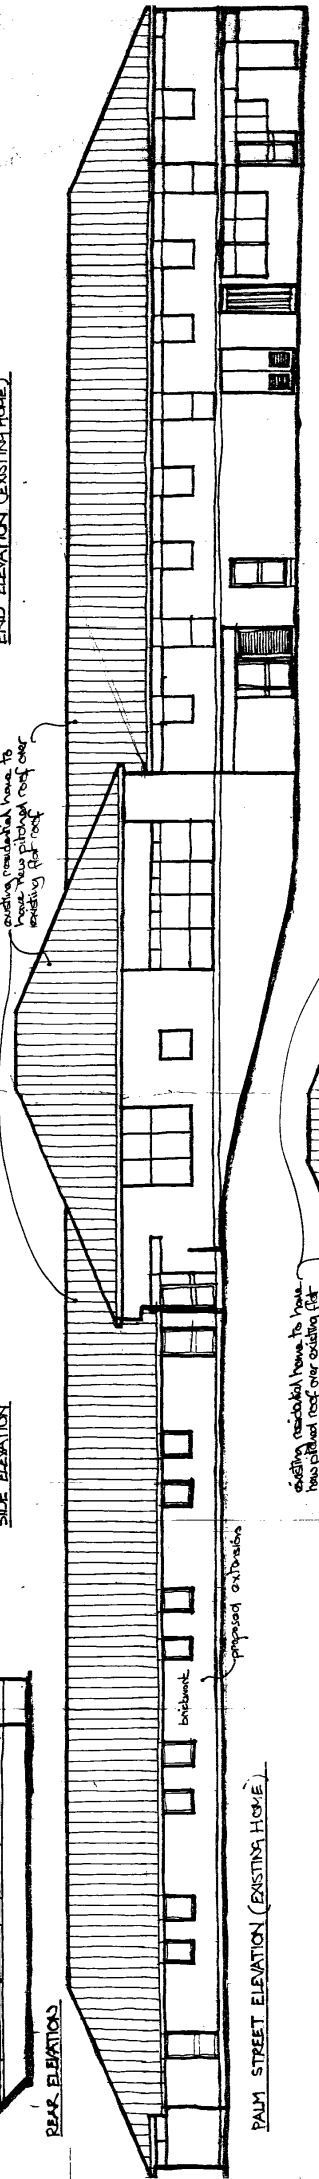

PALM STREET ELEVATION (EXISTING HOME)

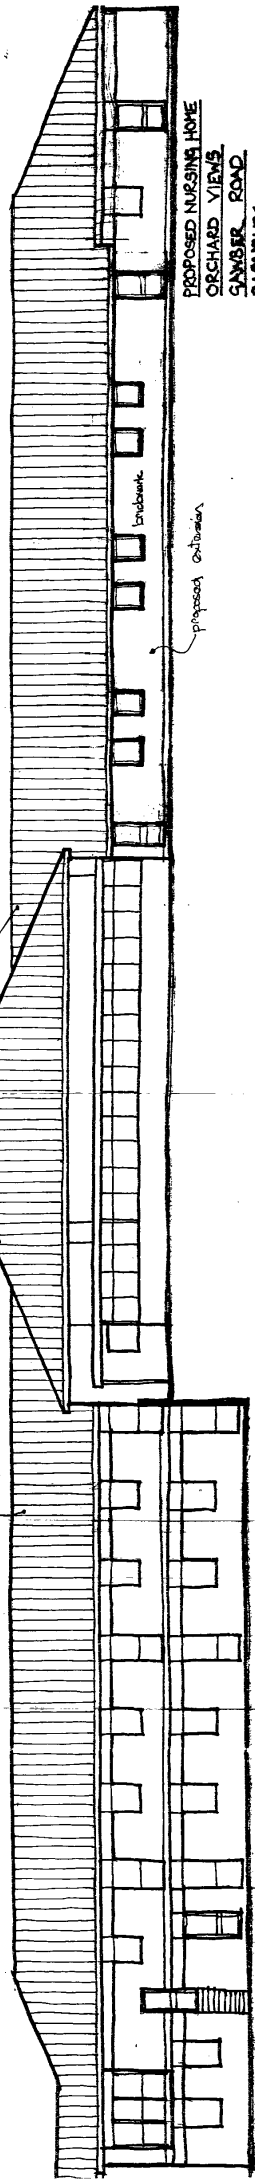

CAMBER ROAD ELEVATION (EXISTING HOME)

PROPOSED NURSING HOME
 ORCHARD VIEW
 CAMBER ROAD
 BARNLEY
 SKETCH ELEVATIONS 1:100. NW D