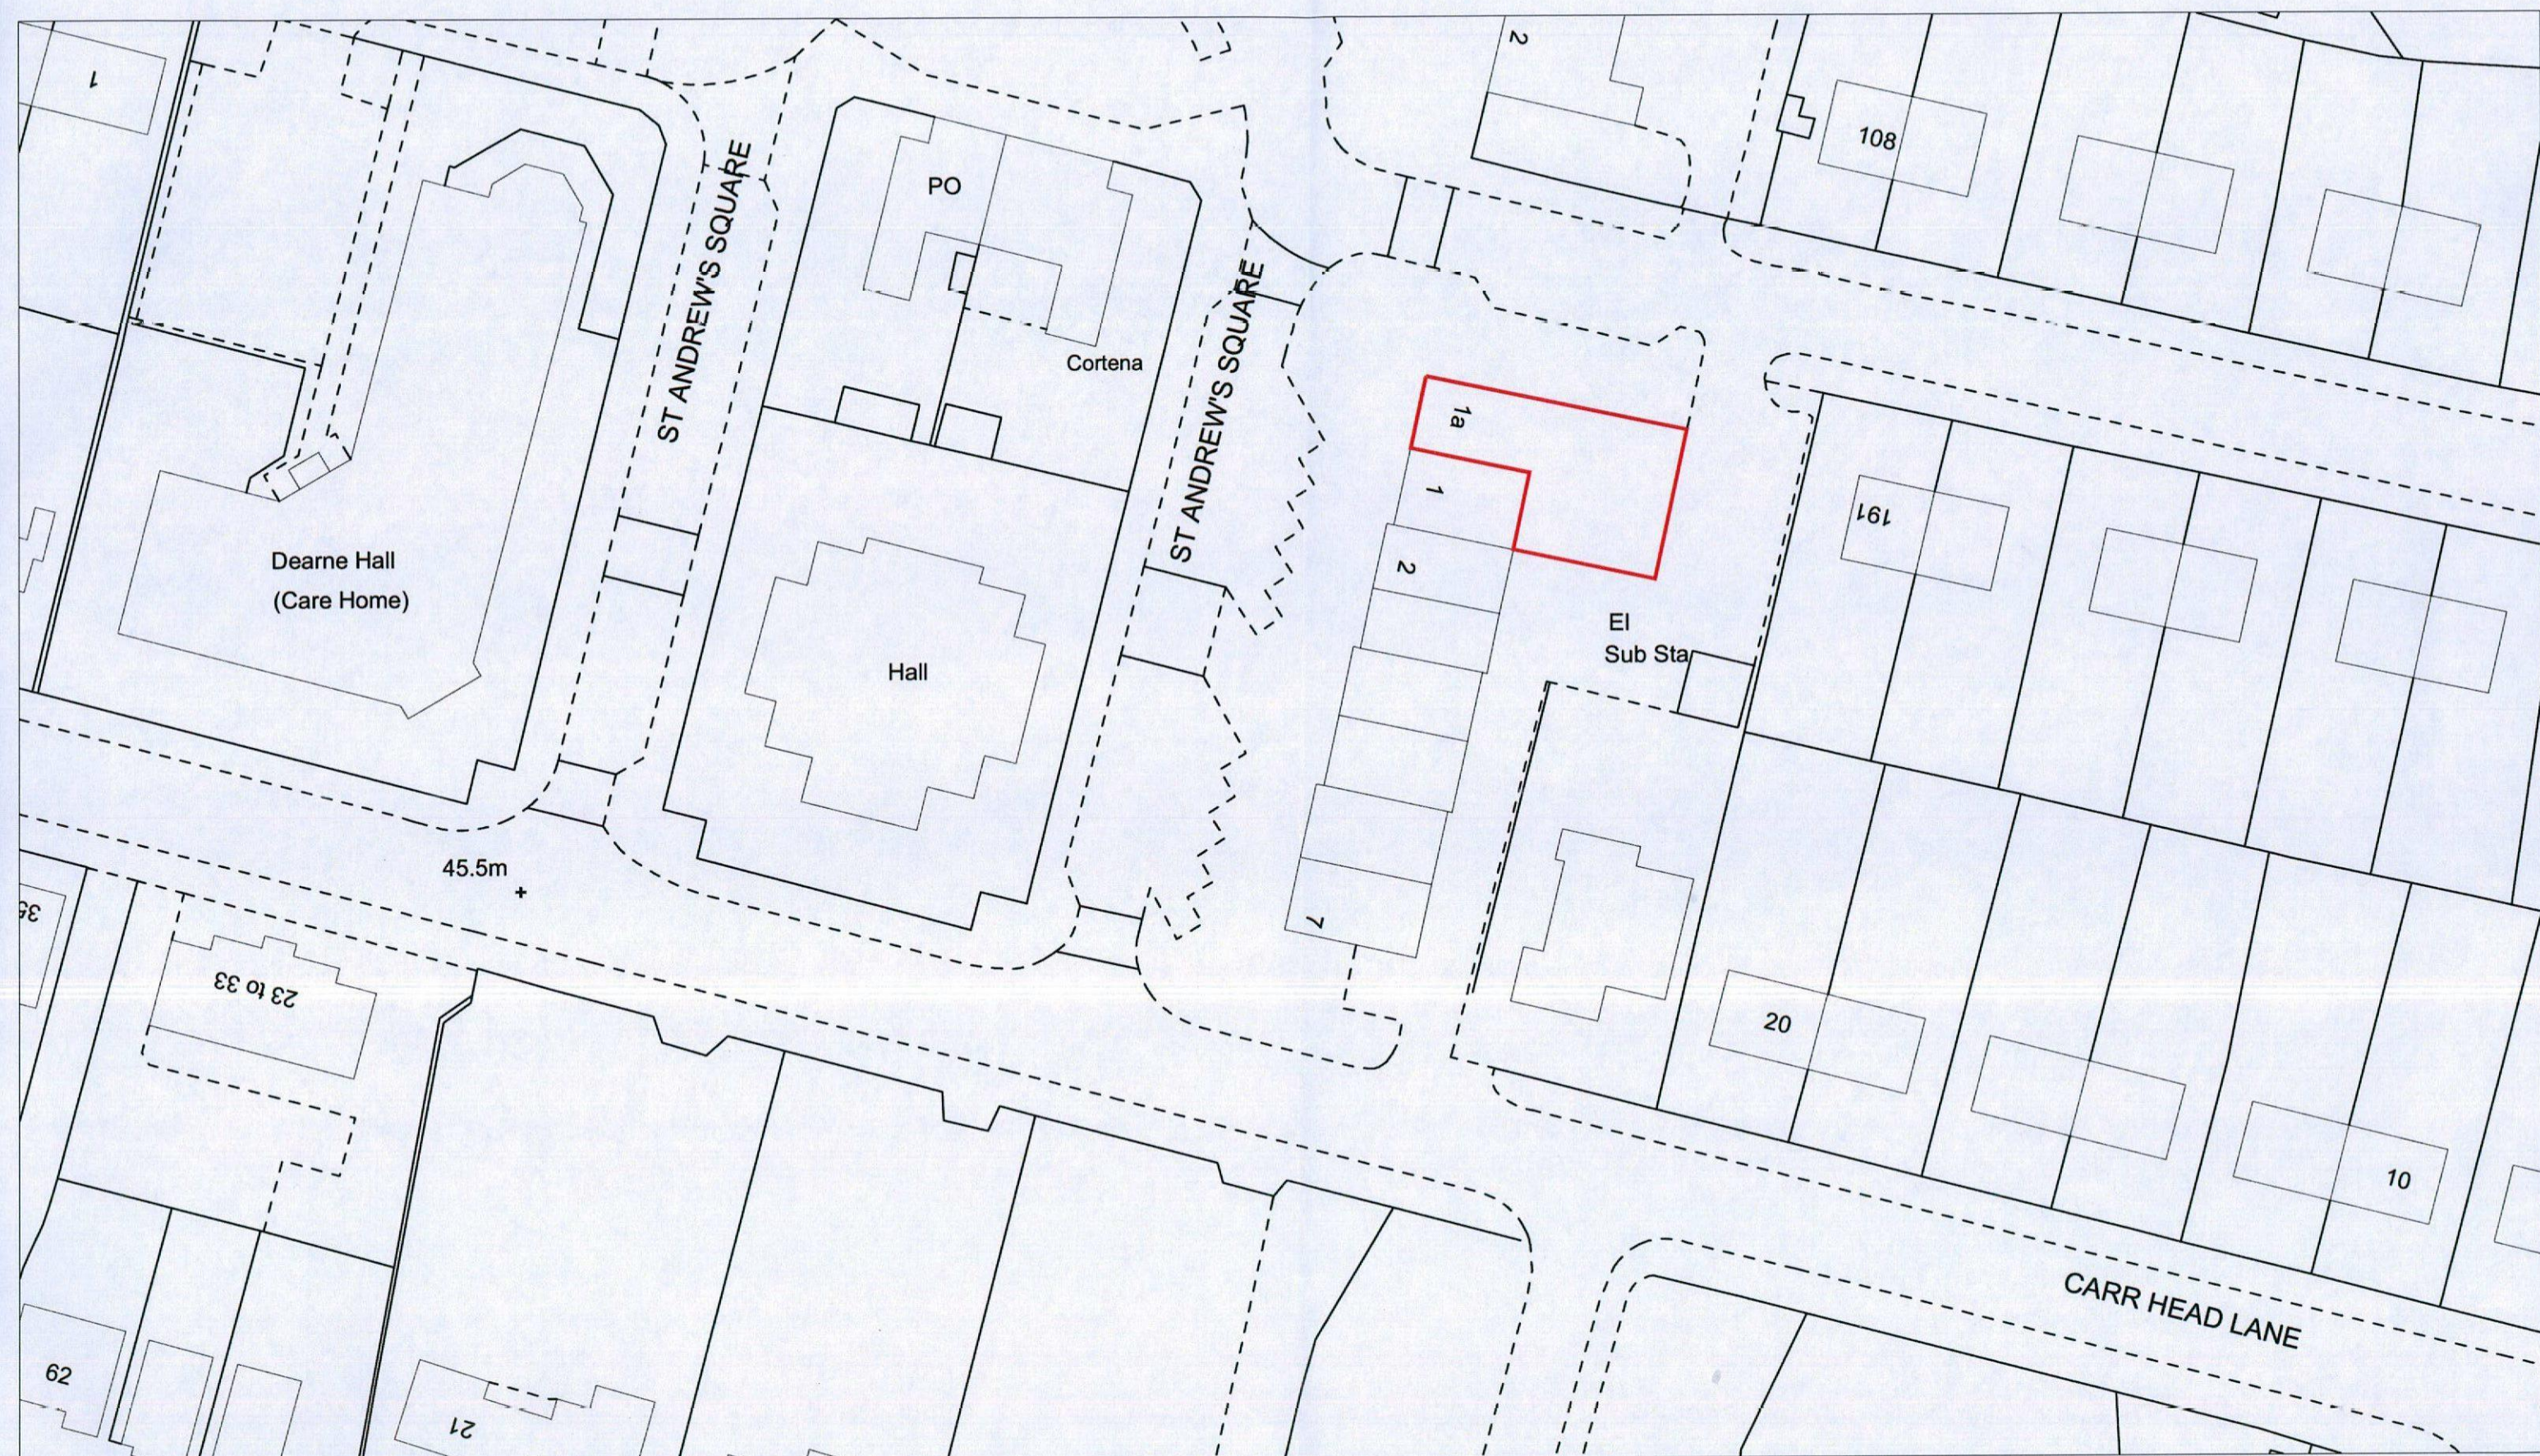


Existing Location Plan / Gym Conversion to Form Bar
Scale : 1:500 @ A3