

KEY



Proposed cellular soakaway
Exact size and location to be confirmed by detailed design



Proposed Highway soakaway
Exact size and location to be confirmed by detailed design



Existing 225mm public combined sewer to be abandoned



Diverted public combined sewer

This drawing is subject to approval and is not for construction


NANNY MARR ROAD

| Rev | Details | Date | Drawn | Chk |
|-----|----------------------|------|-------|-----|
| | Partner Construction | | | |

Nanny Marr Road
Darfield, Barnsley

Drainage Strategy Plan

Dwg No. : DarfieldDS
Date : 8-12-15
Scale : 1:500
Copyright © Shaun Tonge Engineering

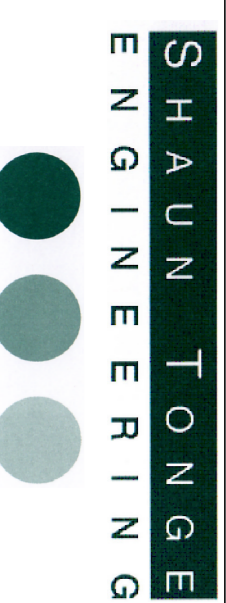

11 Broomhead Road, Wortwell, Barnsley, S73 0SA.
Tel: 01226 756926, Mobile 07528 278070, Email: Shaun@stonge.snet.co.uk