



RIGHT SIDE ELEVATION

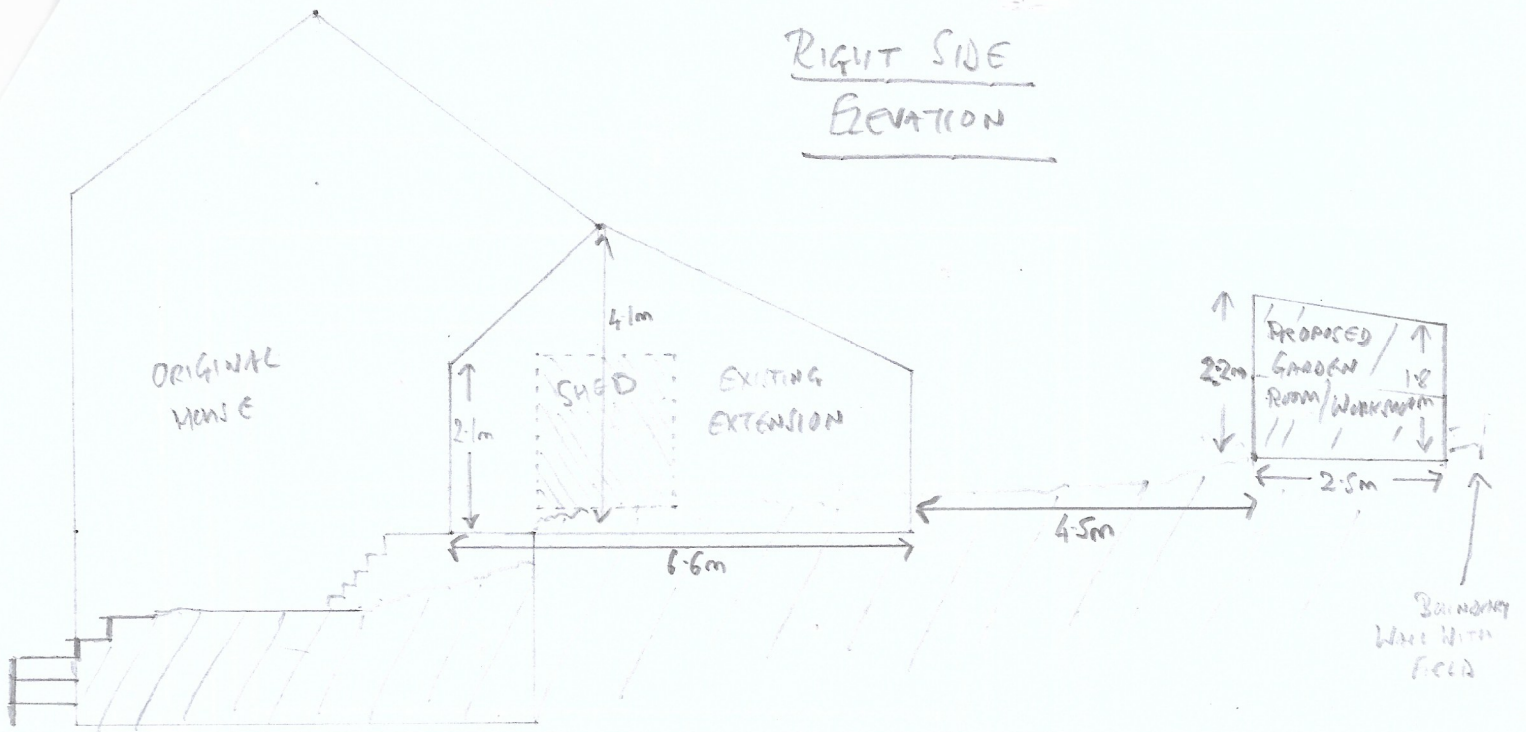

FRONT ELEVATION

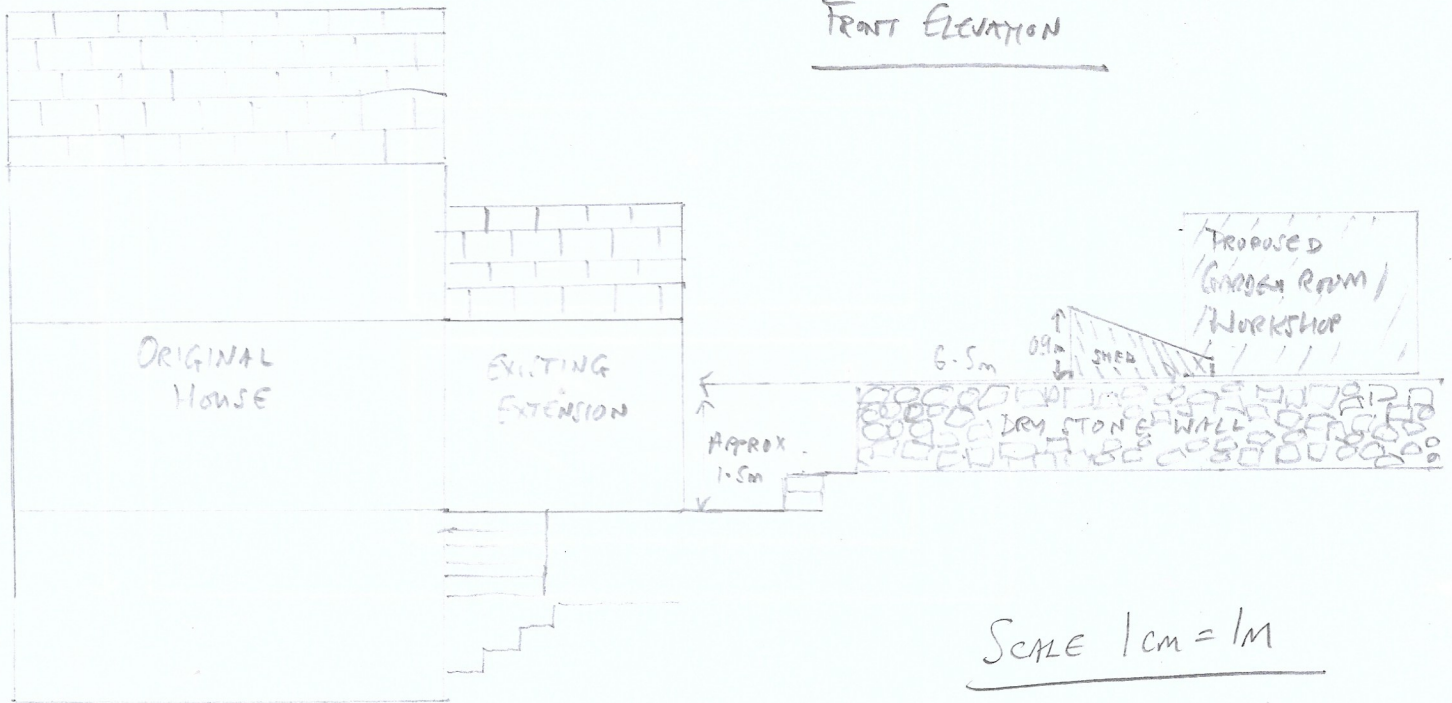

SITE ELEVATIONS
 PROPOSED GARDEN
 ROOM / WORKSHOP
 9 TENTER HILL
 THURLESTONE
 S36 9RG