

This drawing is the copyright and remains the property of Charrette Architecture Ltd and must not be reproduced in whole or in part without their written permission.  
 Do not scale from this drawing. Refer to printed dimensions only. All dimensions are to be checked by using site measurements and discrepancies reported to the designers.  
 This drawing must be read in conjunction with all other Consultants and Subcontractors drawings, together with any written specifications and relevant contract documents



North  
 Proposed  
 Scale 1 : 100




South  
 Proposed  
 Scale 1 : 100




East  
 Proposed  
 Scale 1 : 100

Stone to match existing dwelling  
 Roof tiles to match existing dwelling

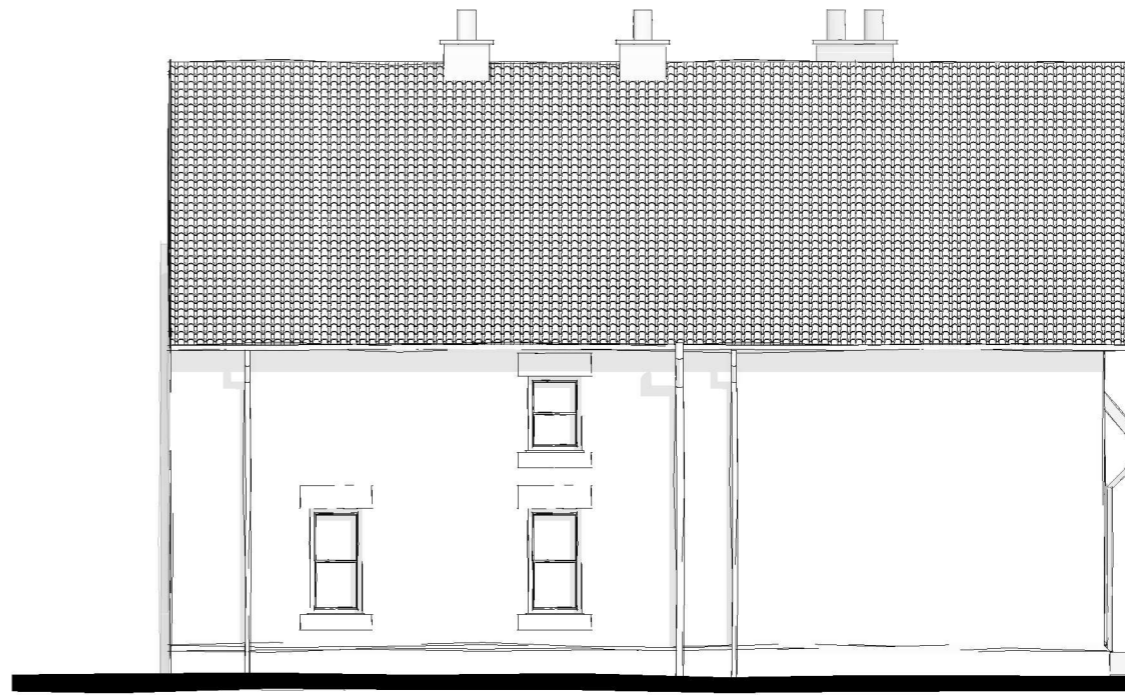

West  
 Proposed  
 Scale 1 : 100

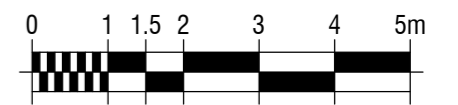

1:100 SCALE BAR

**Charrette Architecture Ltd**

Charrette Architecture Ltd  
 Clayton West Huddersfield  
 West Yorkshire HD8 9QG  
 Tel: 01484 975770  
 Mobile: 07801 816598  
 Email: dale@charrettearchitecture.co.uk  
 Web: www.charrettearchitecture.co.uk

Project The Gables  
 Hood Green Road  
 Hood Green  
 Barnsley  
 S75 3EU

Client Mrs L Geary

Title Elevations Proposed

Date 17/04/21 Scale 1 : 100

Sheet Size A3

Drawn DRJ

REV	DESCRIPTION	BY	DATE

Issue **Planning**

Project Ref. 119-01	Drawing No. P06	Revision
---------------------	-----------------	----------