



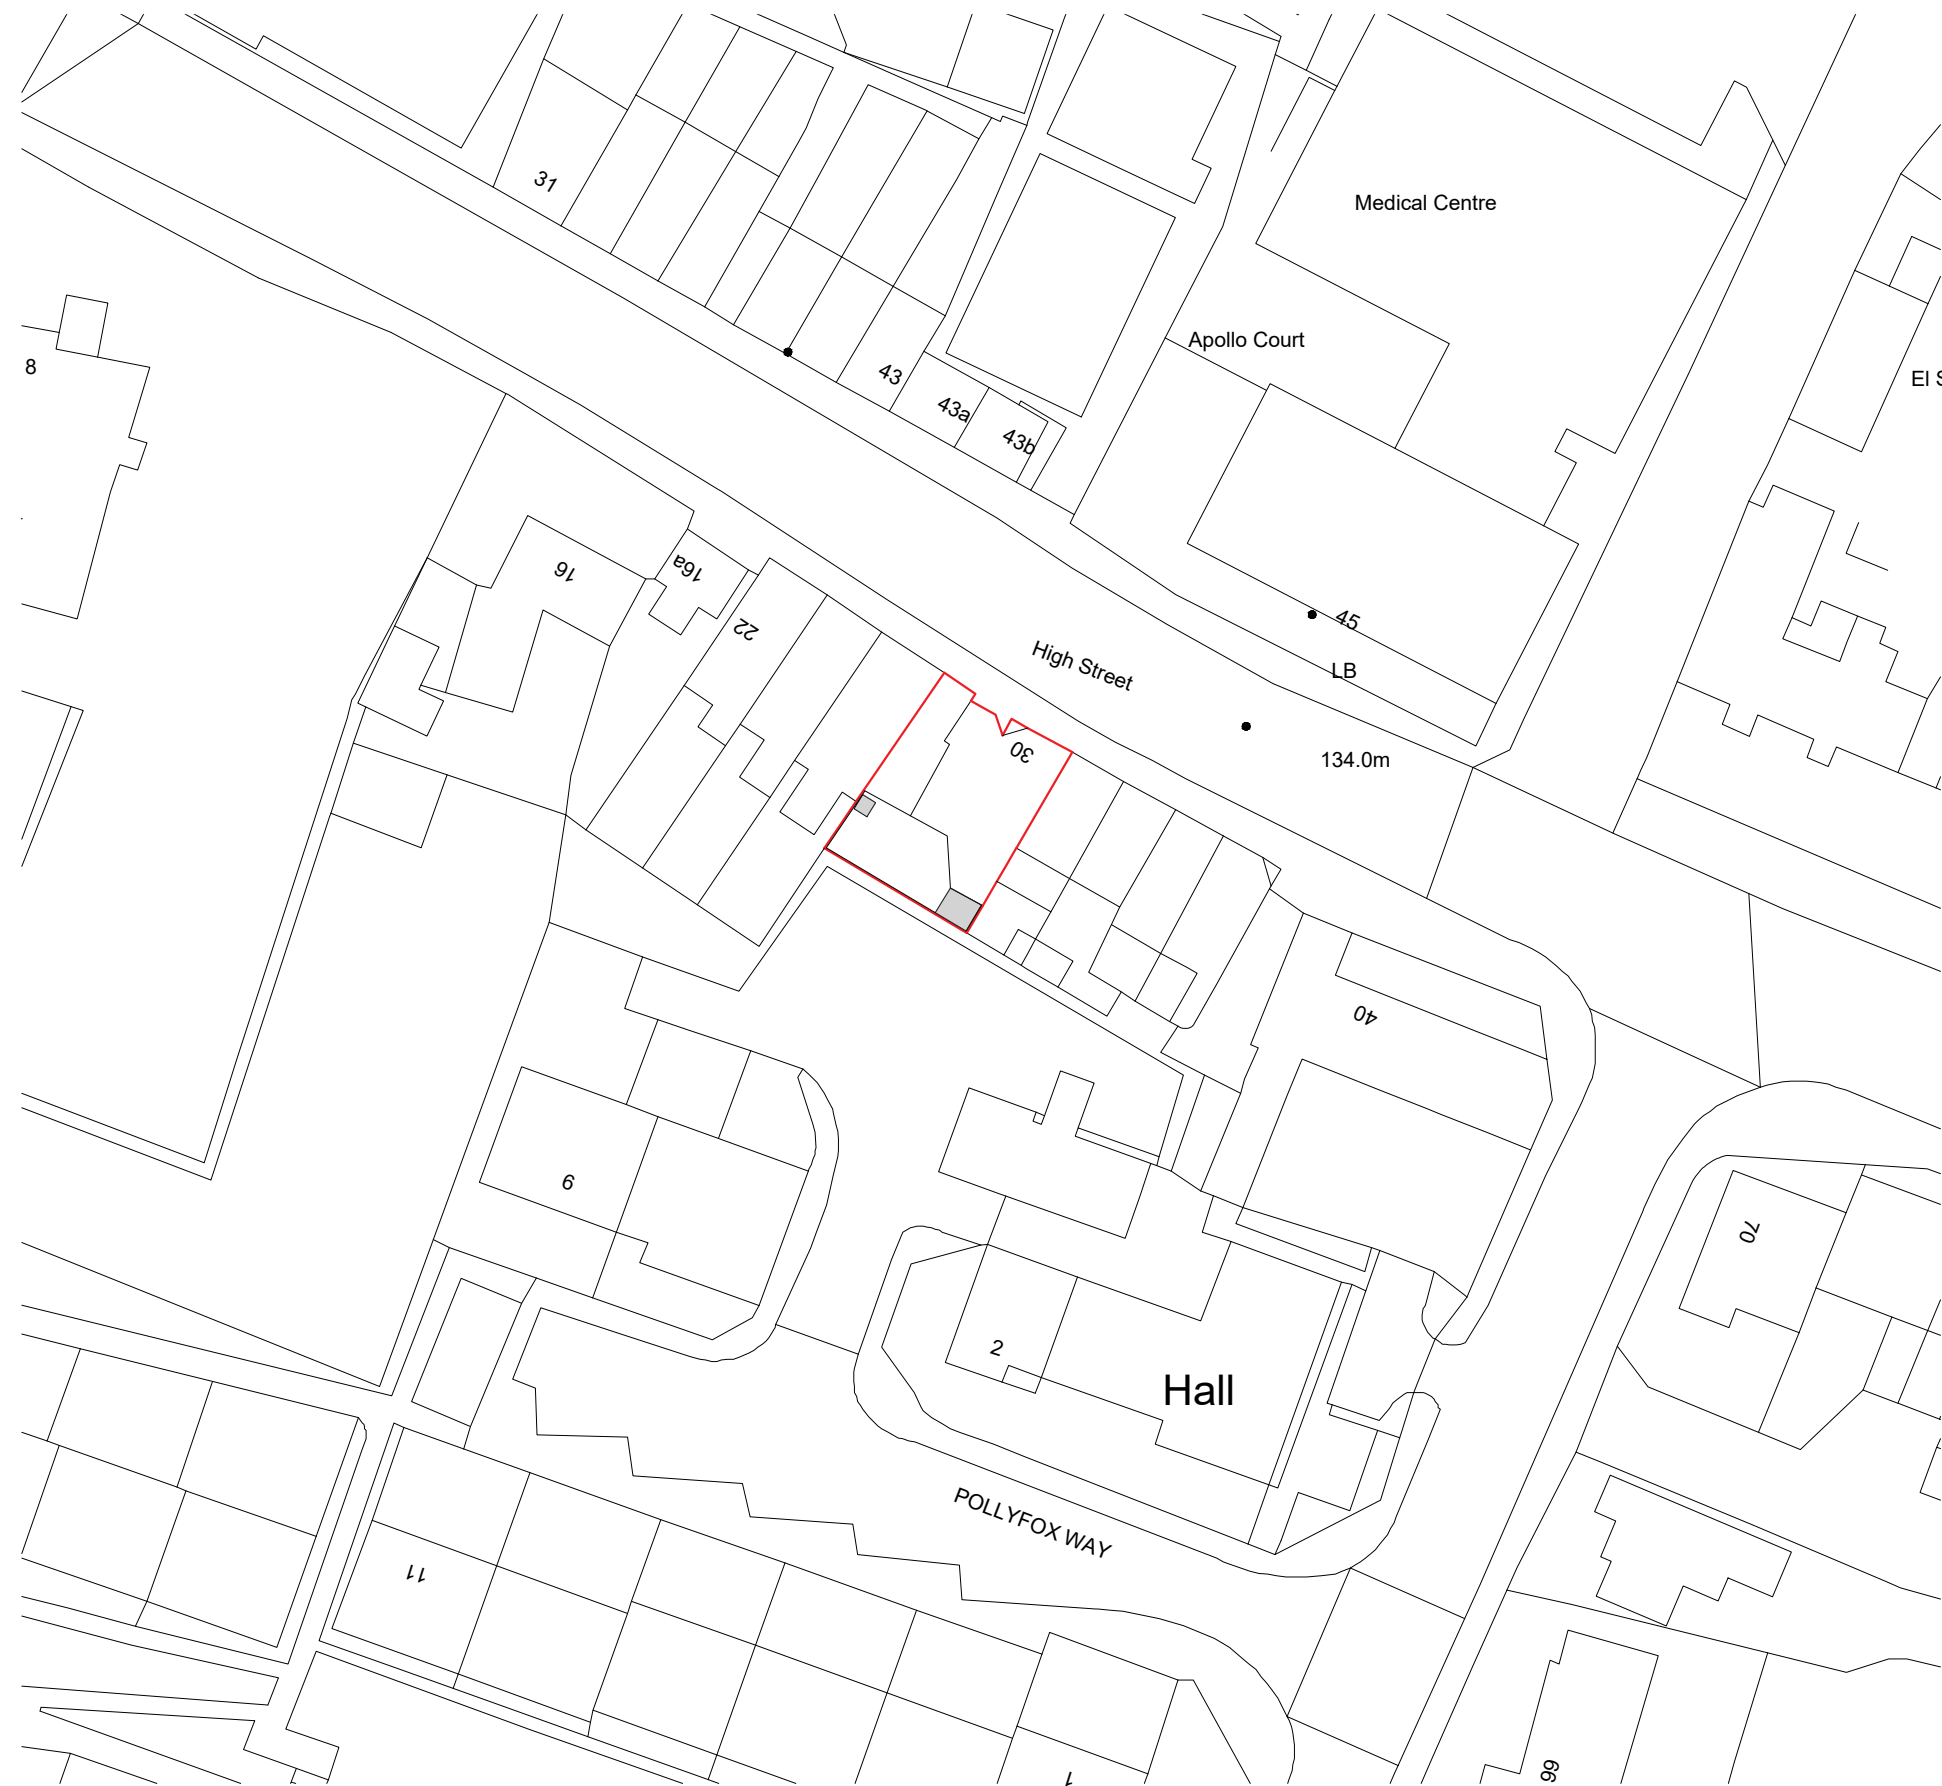

Existing Block Plan

Any dimensions shown should be checked on site and discrepancies reported to the Architect prior to construction. Designs are not coordinated with engineer projects. Do not scale for construction purposes.

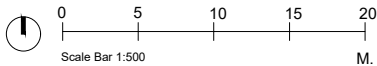

Block Plans are scaled from the Ordnance Survey Location Maps. Please see the licence number for the Os Maps in the Location Plans

Existing

Drawing Name

Existing Block Plan

Project Address

30 High Street S75 3RG

Drawing No.

30HighStr_ExistingBlockPlan_V2

Scale

1/500 at A3

Designer

BB

Date

30.07.2026

Drawing No.

02

Revision

V2



Planning By Design Ltd
www.planning-by-design.co.uk
hello@planning-by-design.co.uk