

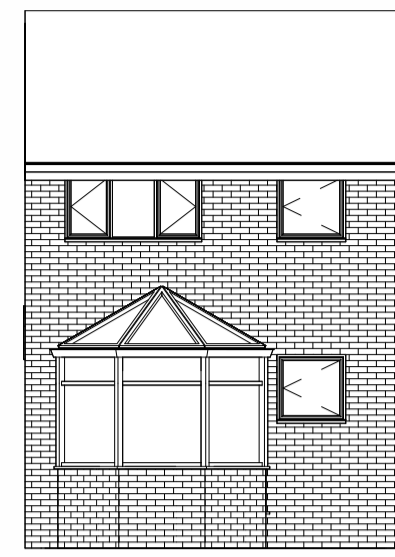
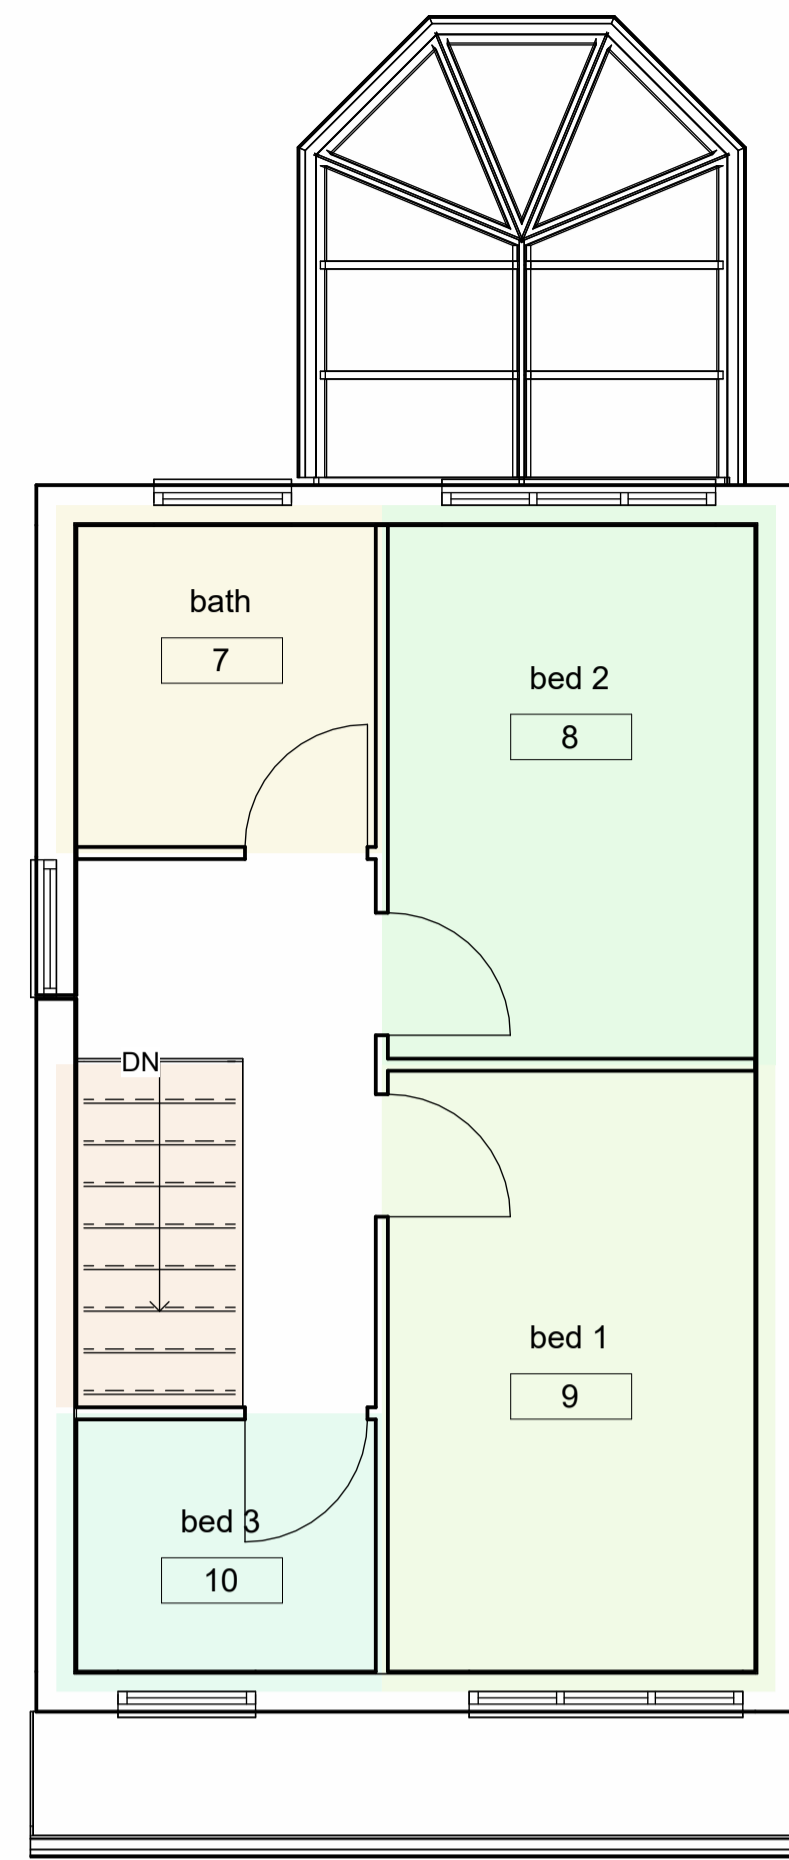


Notes

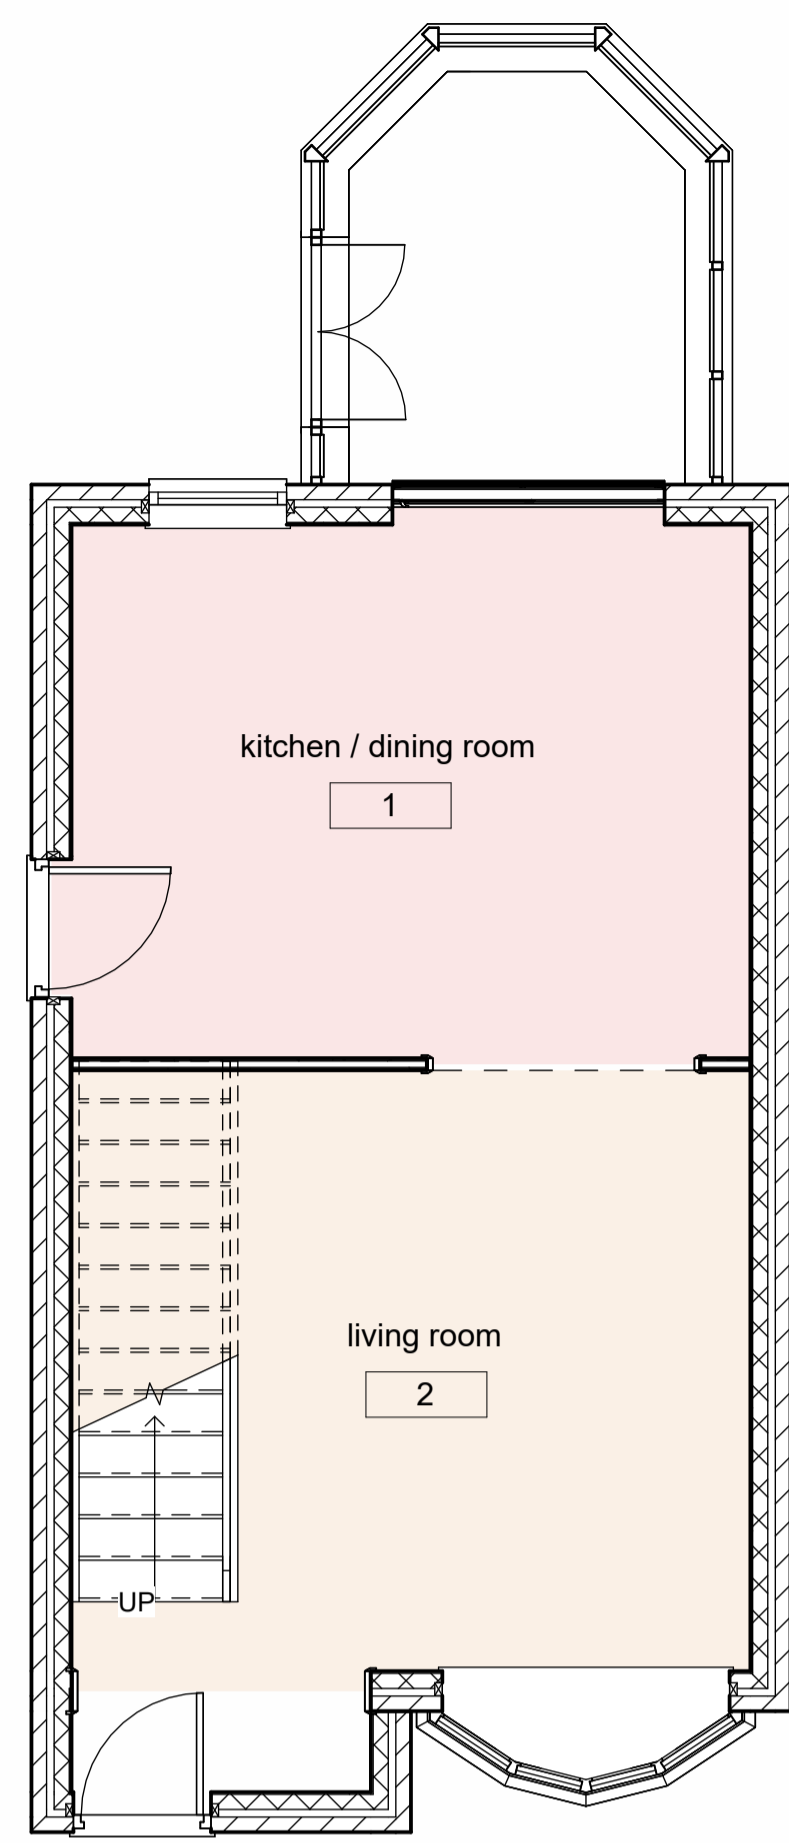


3 North  
1 : 100

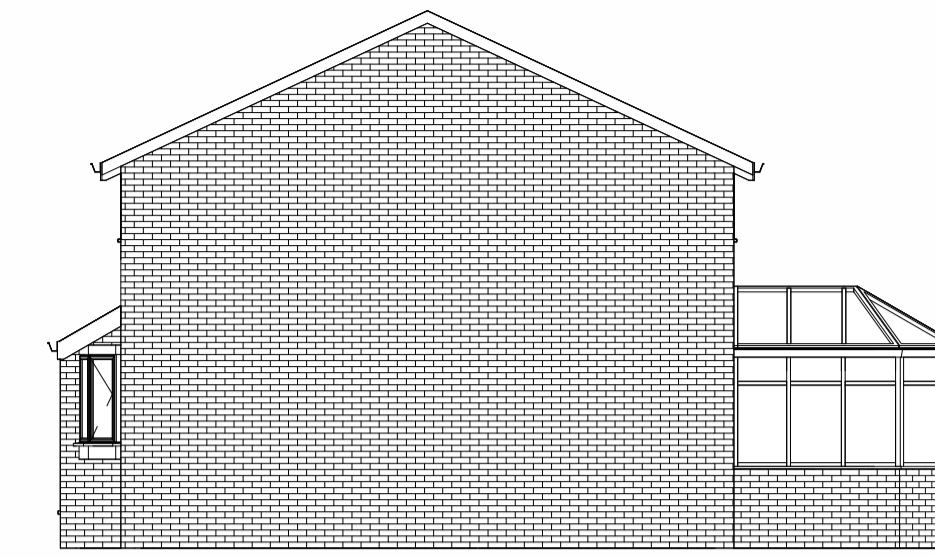

4 East  
1 : 100

1 Ground Floor  
1 : 50


2 First Floor  
1 : 50

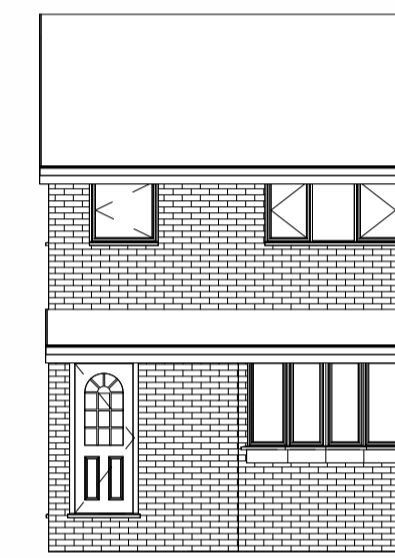


5 South  
1 : 100



6 West  
1 : 100

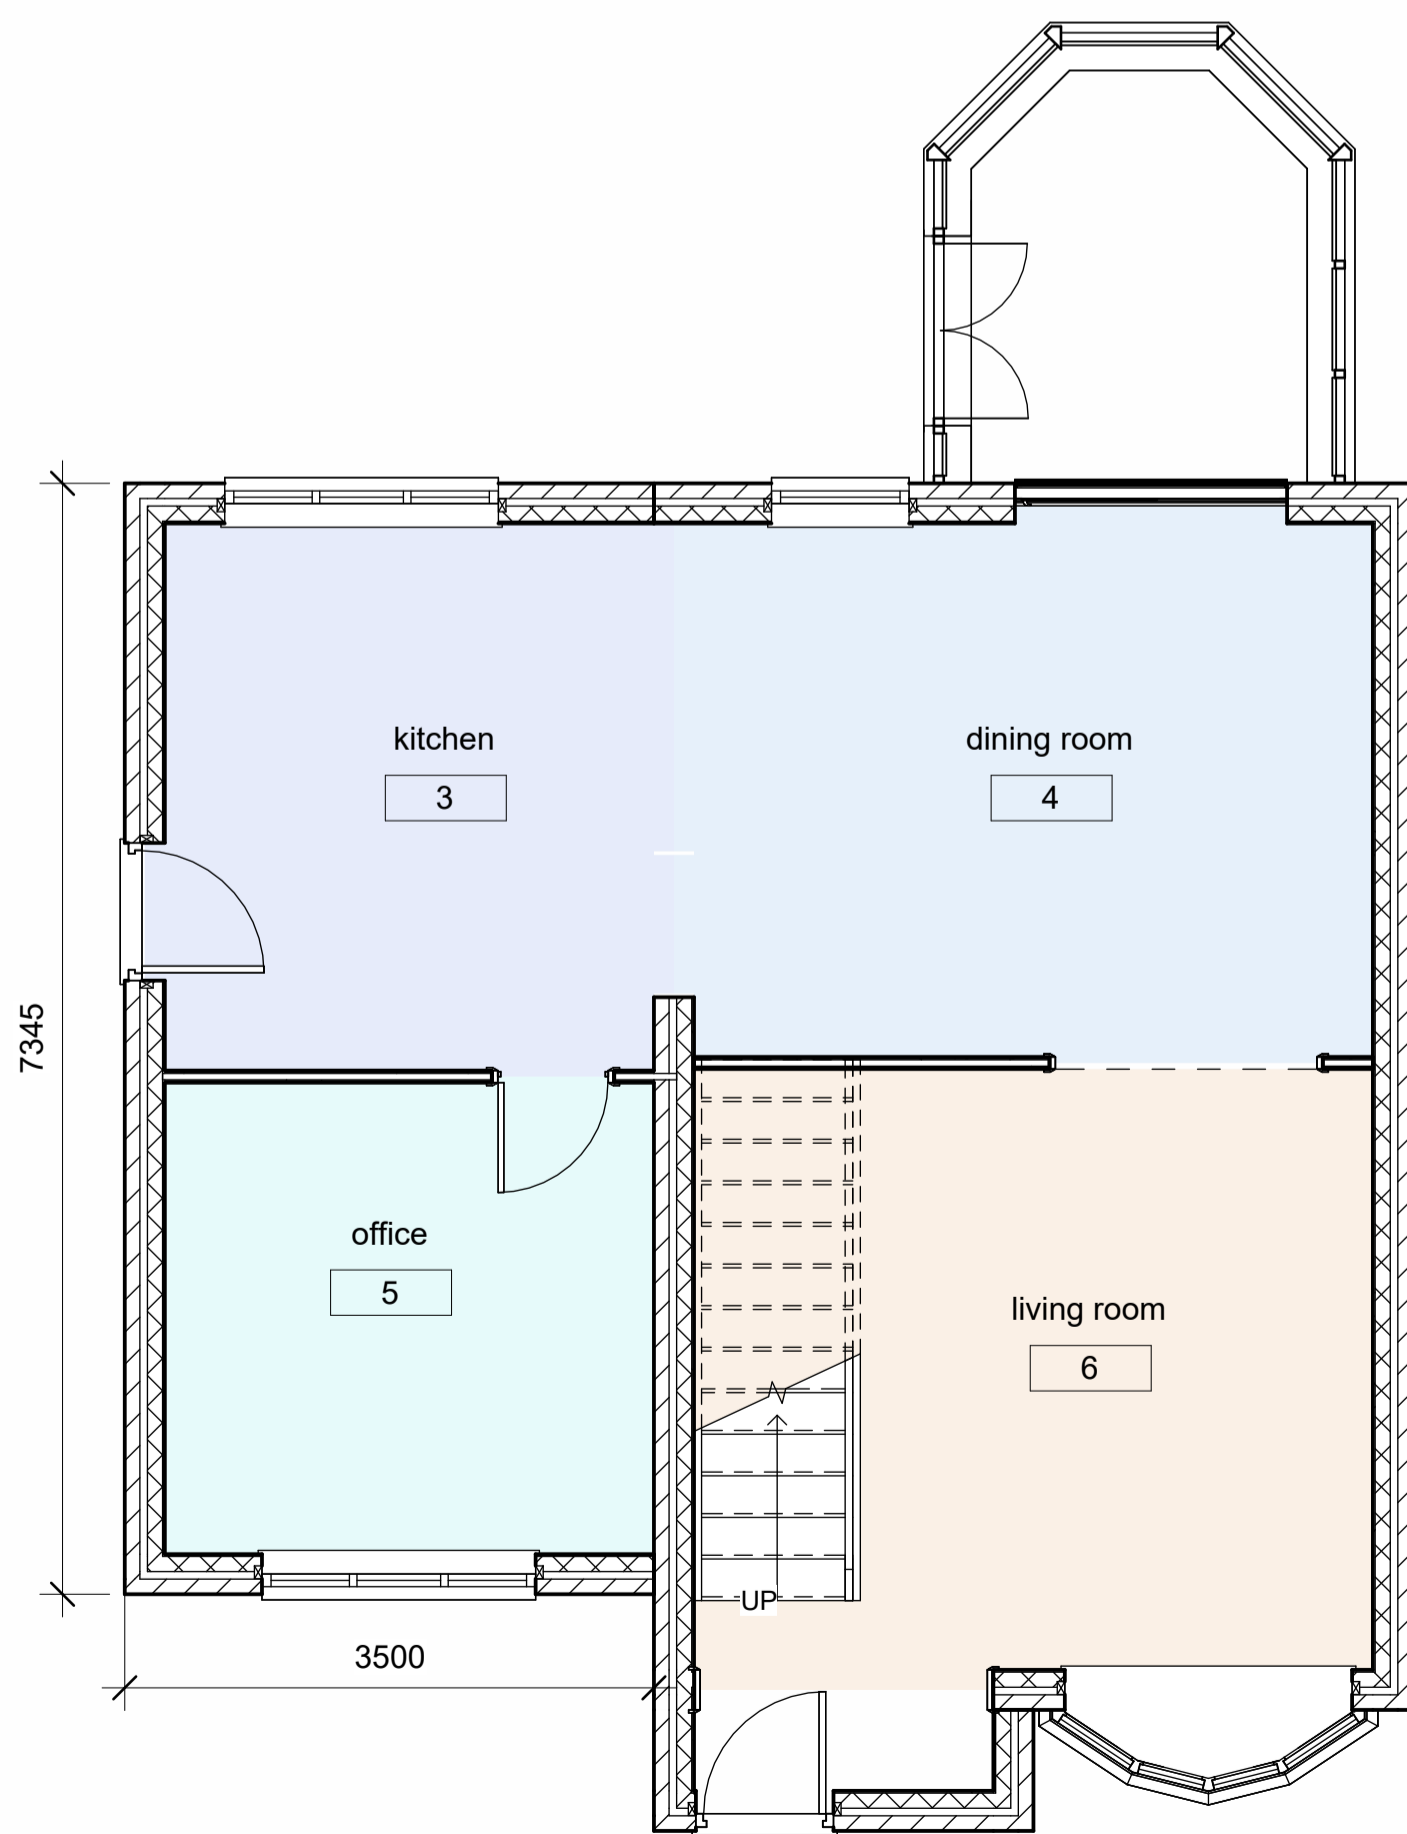


7 Ground Floor Proposed  
1 : 50

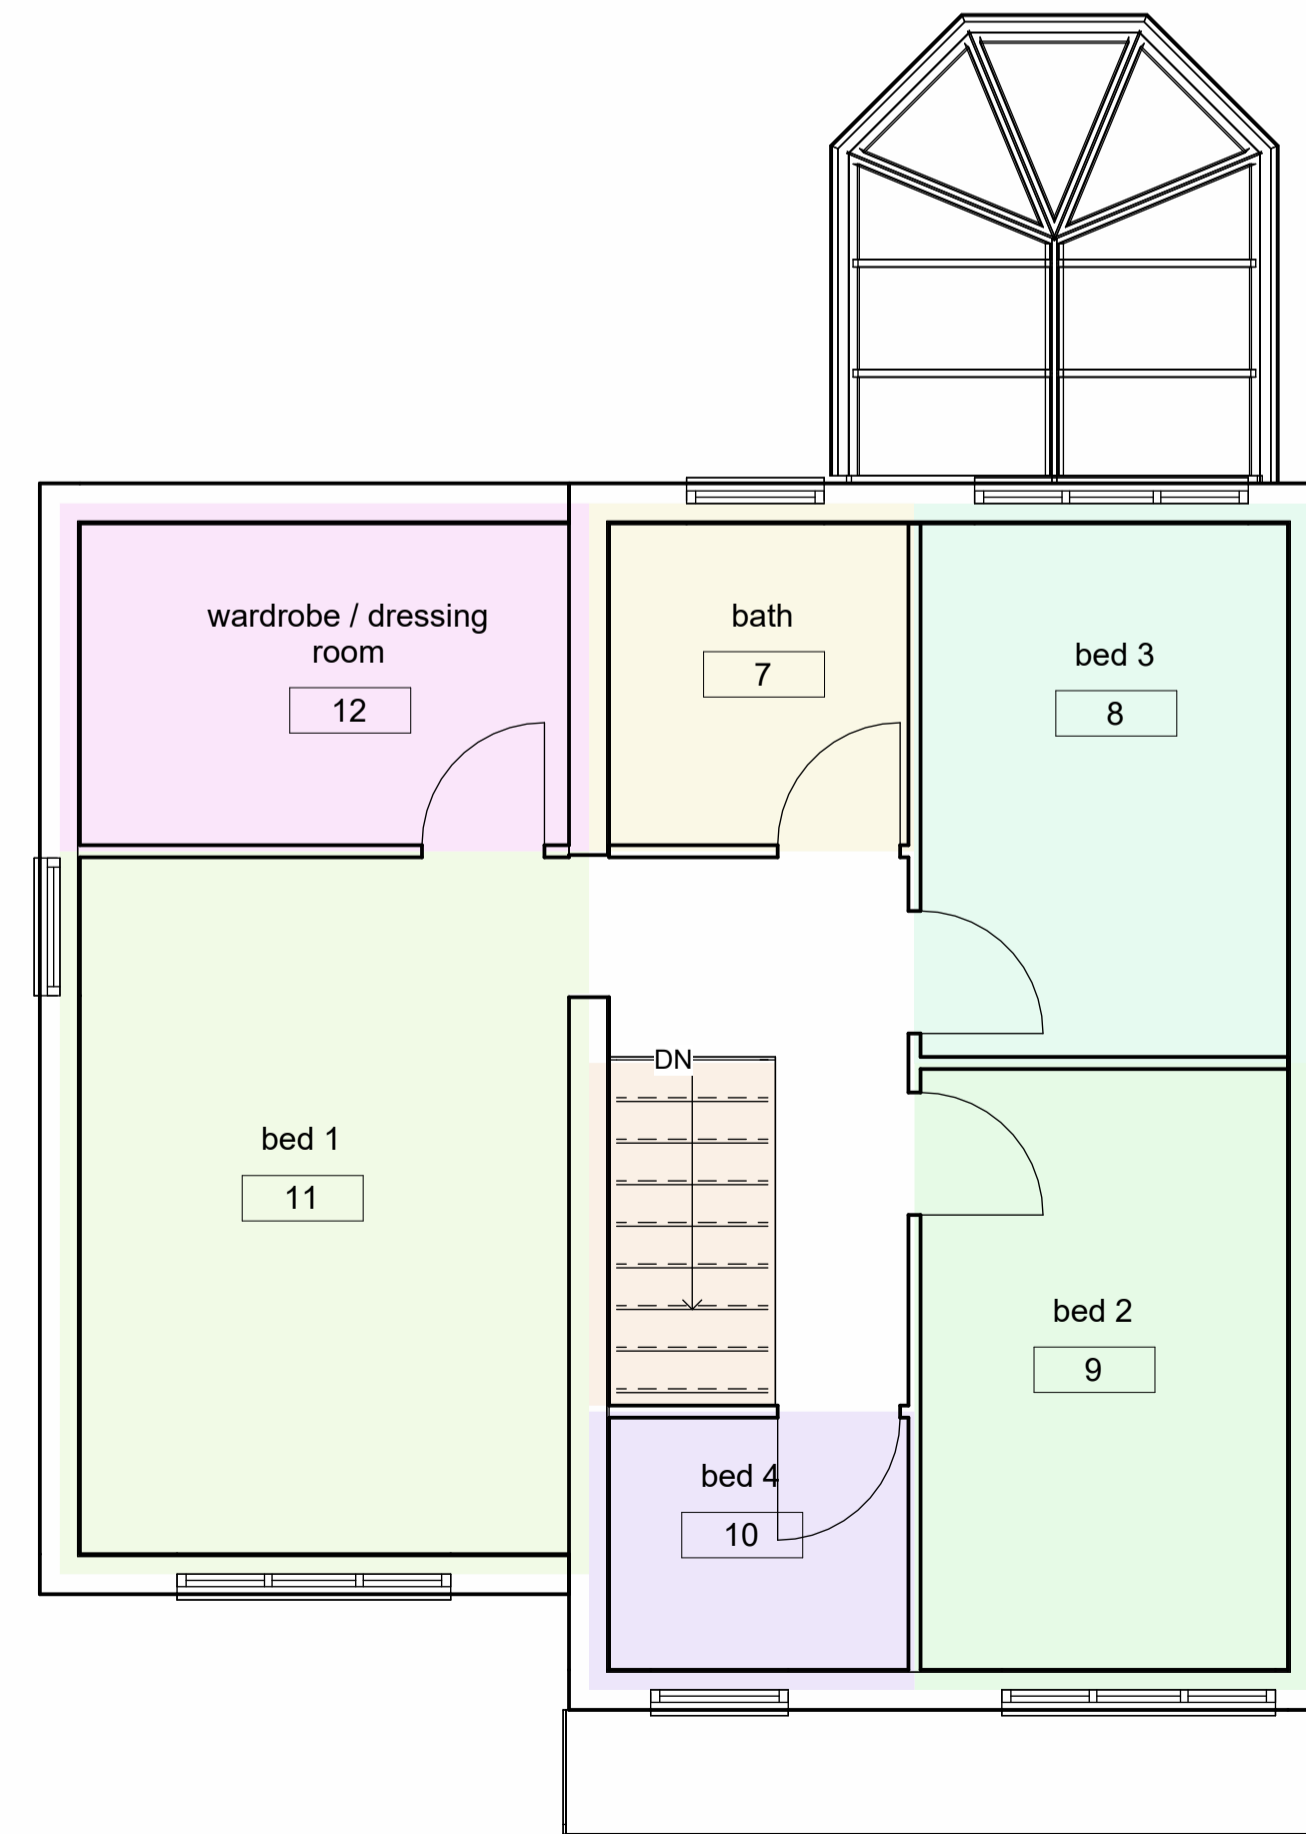

8 First Floor Proposed  
1 : 50



9 North Proposed  
1 : 100

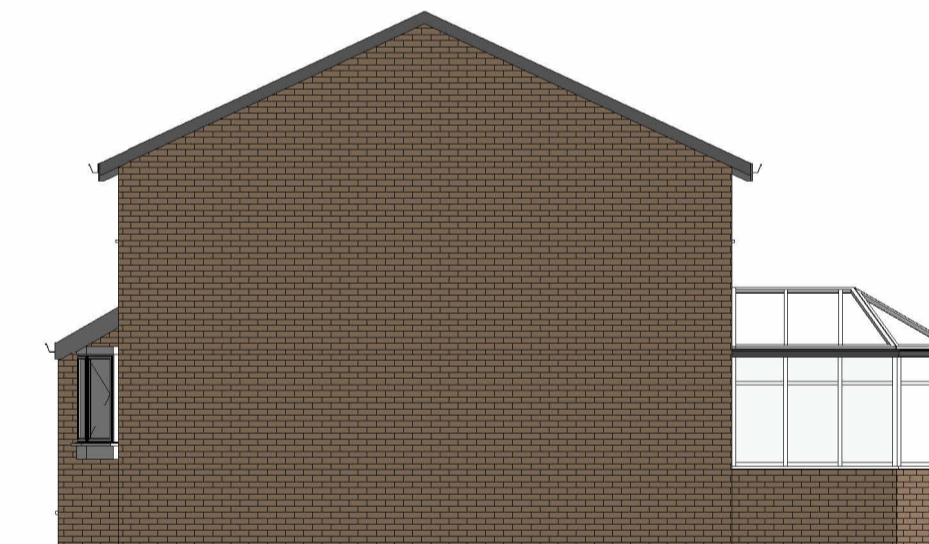

10 East Proposed  
1 : 100




11 South Proposed  
1 : 100



12 West Proposed  
1 : 100

66 Low Grange Road  
Thurnscoe  
Rotherham  
S63 0LE  
Tel: 07966 488928  
email: info@abdesignandbuild.co.uk

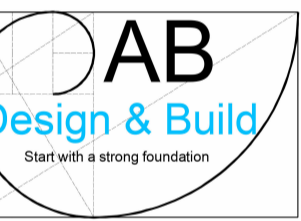

Project  
Proposed Side Extension

Drawing  
Existing Plans and Elevations  
Proposed Plans and Elevations

Drawn By	Date
Stuart Allen	15-07-22

Scale @ A1 size  
As Indicated

Drawing Number  
ABPA2223-JSykes-S71 -01