





Site Layout 1:500

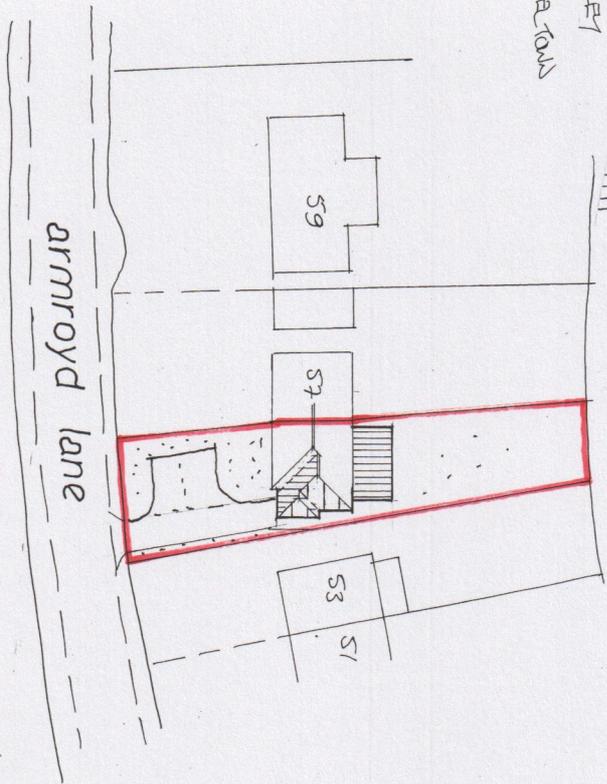

Location Plan 1:1250

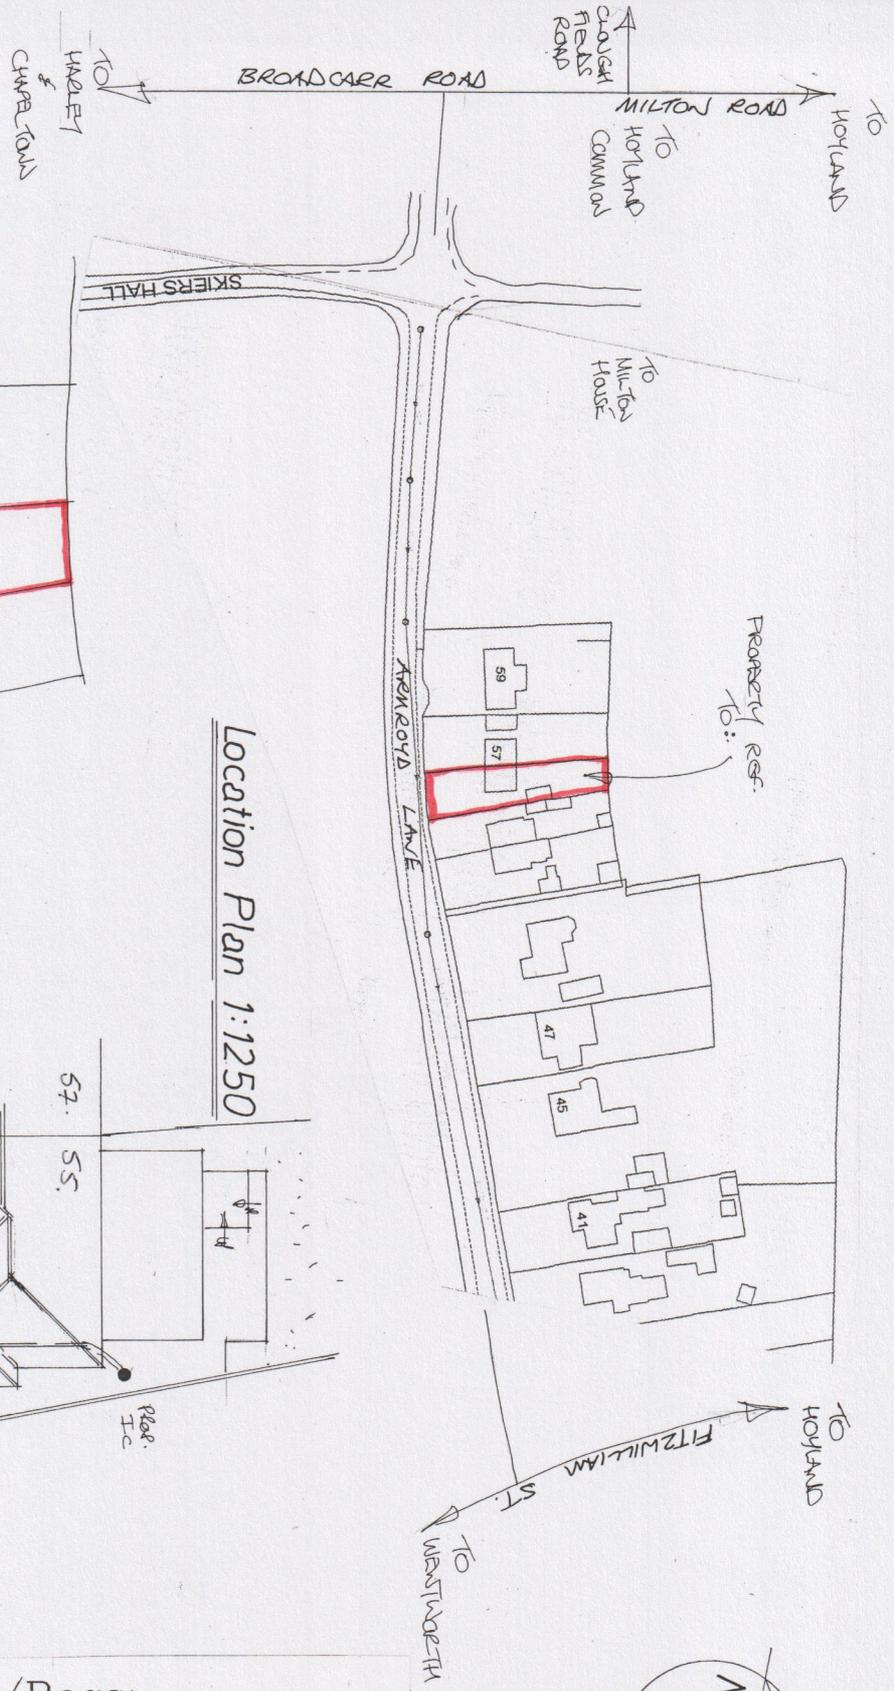

External Works 1:200

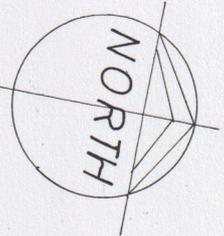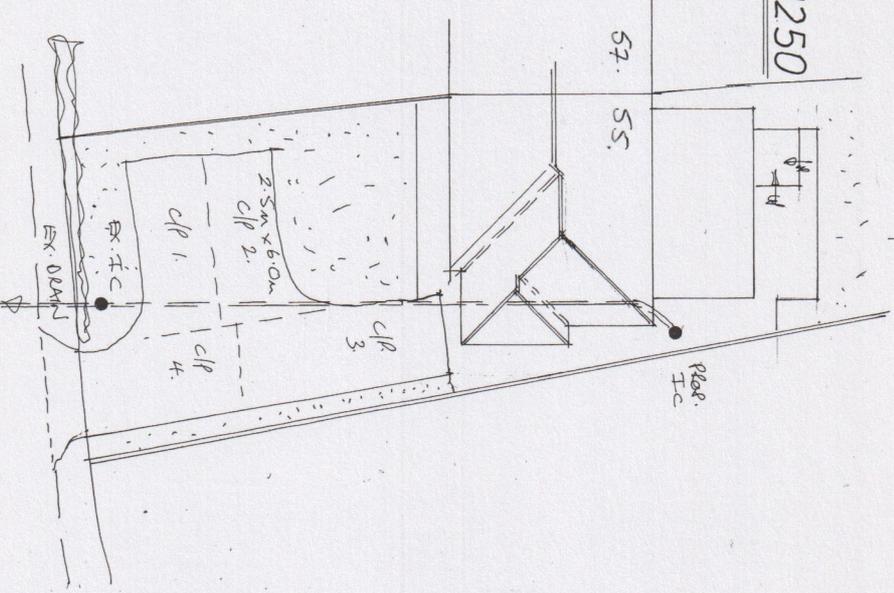

Planning:

B/Regs:

Rev	Notes	Date

Garry Greetham Associates
 Residential Design Consultant
 Westwood House
 18 Carr Lane
 Tankersley
 Barnsley S75 3BE
 Tel 07786062364

Project Extensions & Alterations
 CLIENT Mr. & Mrs. L. Hollingworth
 TITLE Site & Location Layouts
 ADDRESS 55 Armroyd Lane, Elsecar, Barnsley, S74 8ET
 DRAWN BY 999
 SCALE scdile @ A3 DATE Mgr 25
 DRAWING No 515-01 REV

Member of the Chartered Institute of Architectural Technologists