

BUILDING DESIGN PARTNERSHIP SHALL HAVE NO RESPONSIBILITY FOR ANY USE MADE OF THIS DOCUMENT OTHER THAN FOR THAT WHICH IT WAS PREPARED AND ISSUED.  
 ALL DIMENSIONS SHOULD BE CHECKED ON SITE.  
 DO NOT SCALE FROM THIS DRAWING  
 ANY DRAWING ERRORS OR DIVERGENCIES SHOULD BE BROUGHT TO THE ATTENTION OF BUILDING DESIGN PARTNERSHIP AT THE ADDRESS SHOWN BELOW.  
 DRAWINGS SHALL BE READ IN CONJUNCTION WITH THE FOLLOWING BEFORE WORK COMMENCES:  
 • THE CDW DESIGN ISSUES REGISTER  
 • THE BDP RISK SERIES OF DRAWINGS  
 • THE PROJECT CDW RISK REGISTER





**NOTES**


**DESIGN INTENT ONLY**

- ① Solid metal rainscreen cladding (thermal)
- ② Solid metal rainscreen cladding (non-thermal)
- ③ Single skin perforated metal (non-thermal)
- ④ Vertical timber rainscreen cladding
- ⑤ Aluminium framed glazed curtain wall
- ⑥ Structural frame
- ⑦ Wildflower green roof
- ⑧ Double glazed aluminium framed window
- ⑨ Aluminium framed window with frosted/obscured glass
- ⑩ Single glazed panel (Hammer Glass tbc)


P01	Planning Issue	RG	ST	08.07.22
-----	----------------	----	----	----------

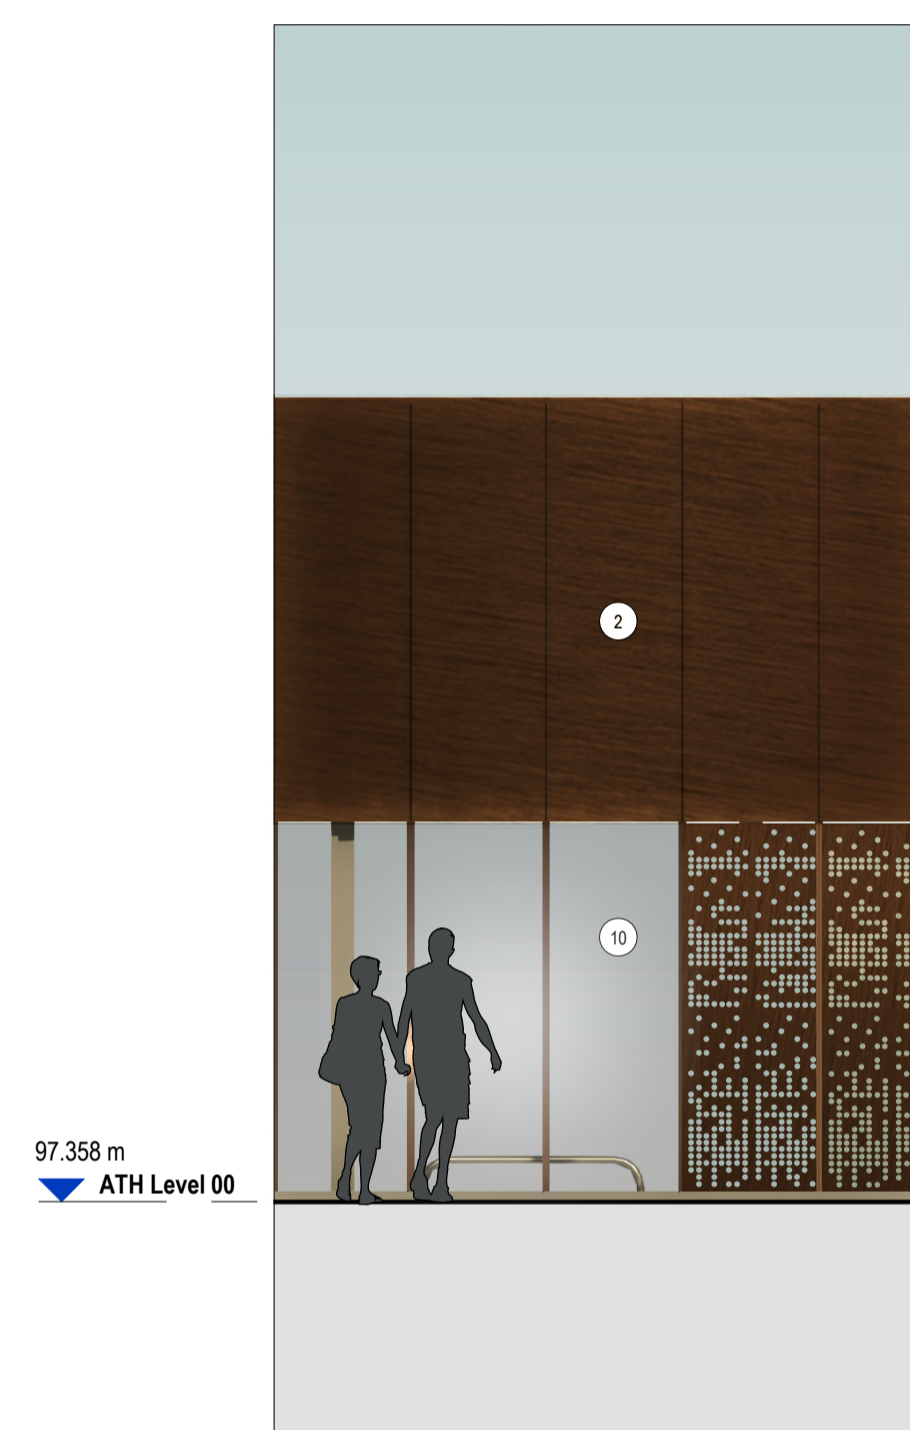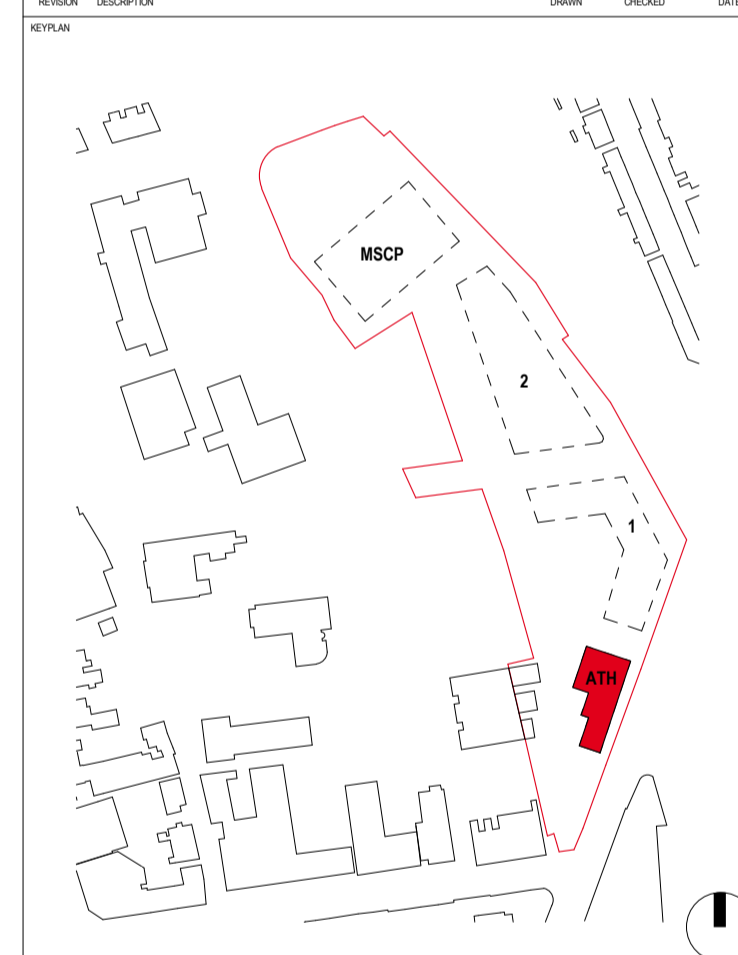



① Bay Elevation Bike Store (West)  
1:50

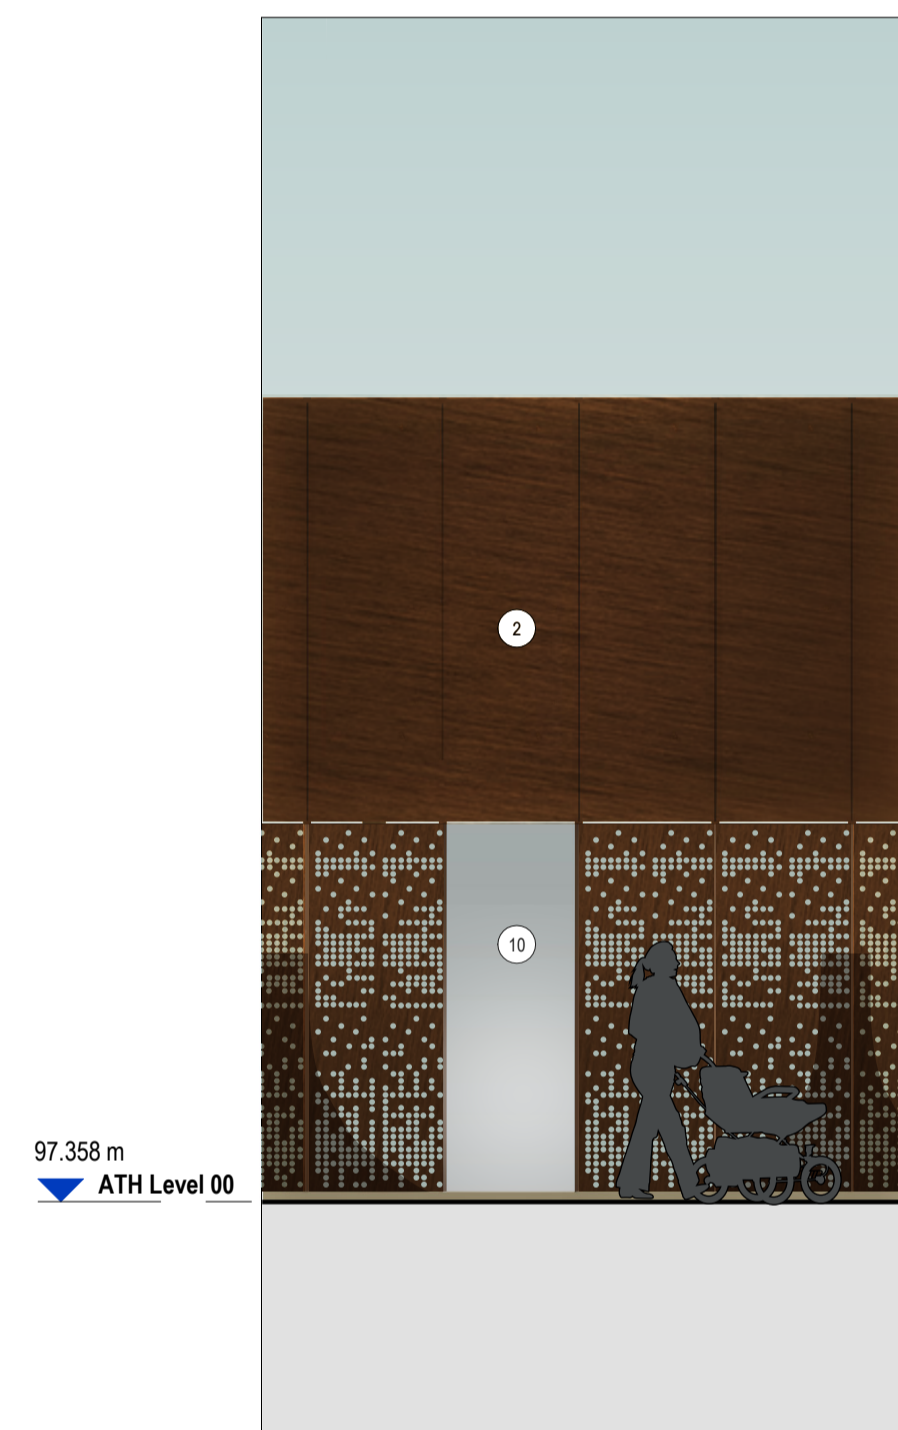

② Bay Elevation 1\_50 Bike Store (East)  
1:50

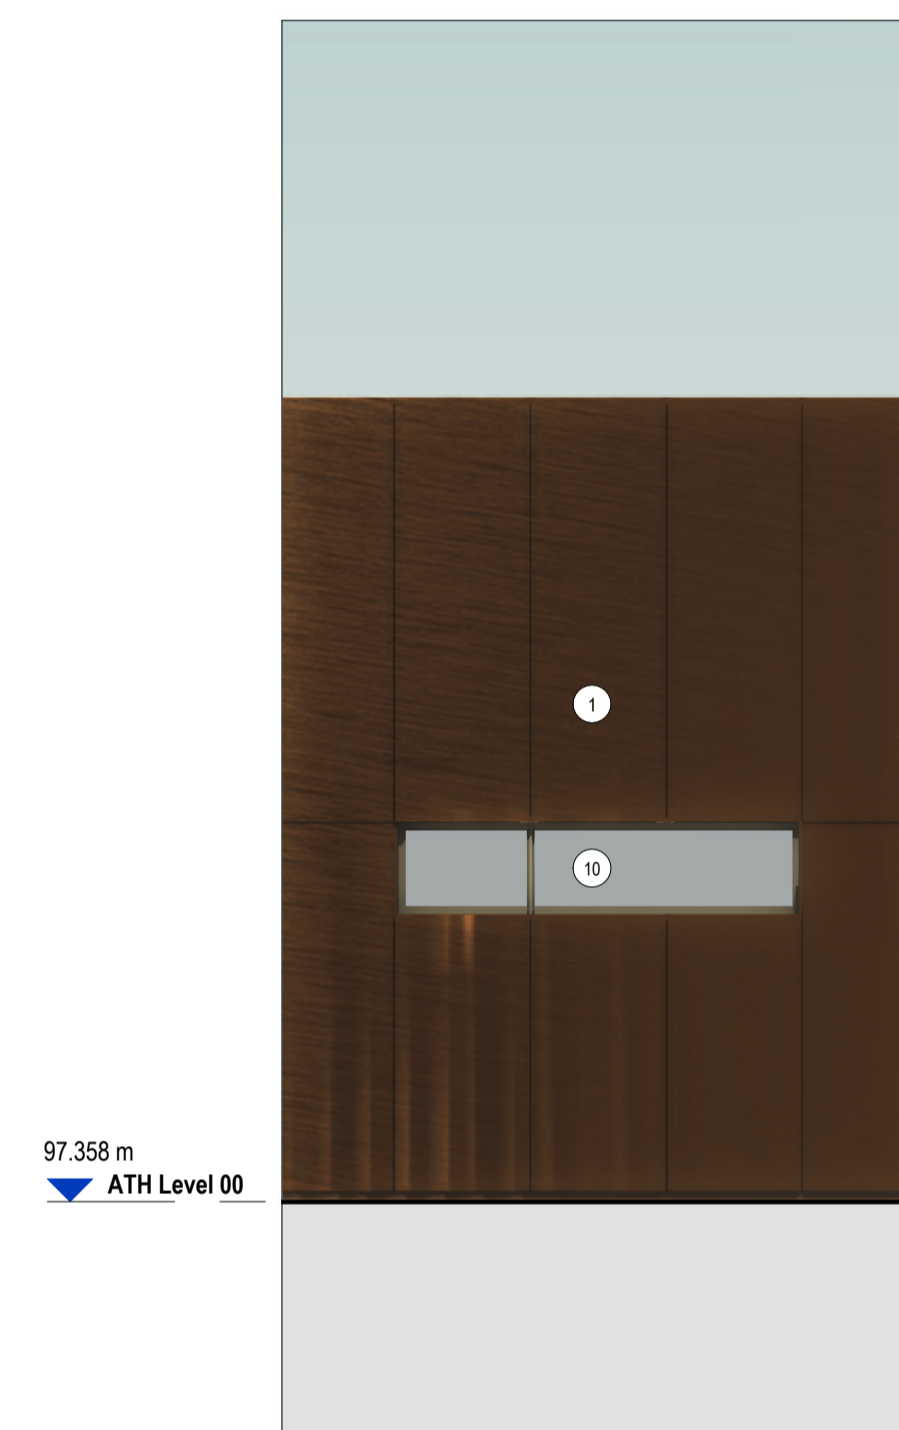

③ Bay Elevation Workshop (East)  
1:50

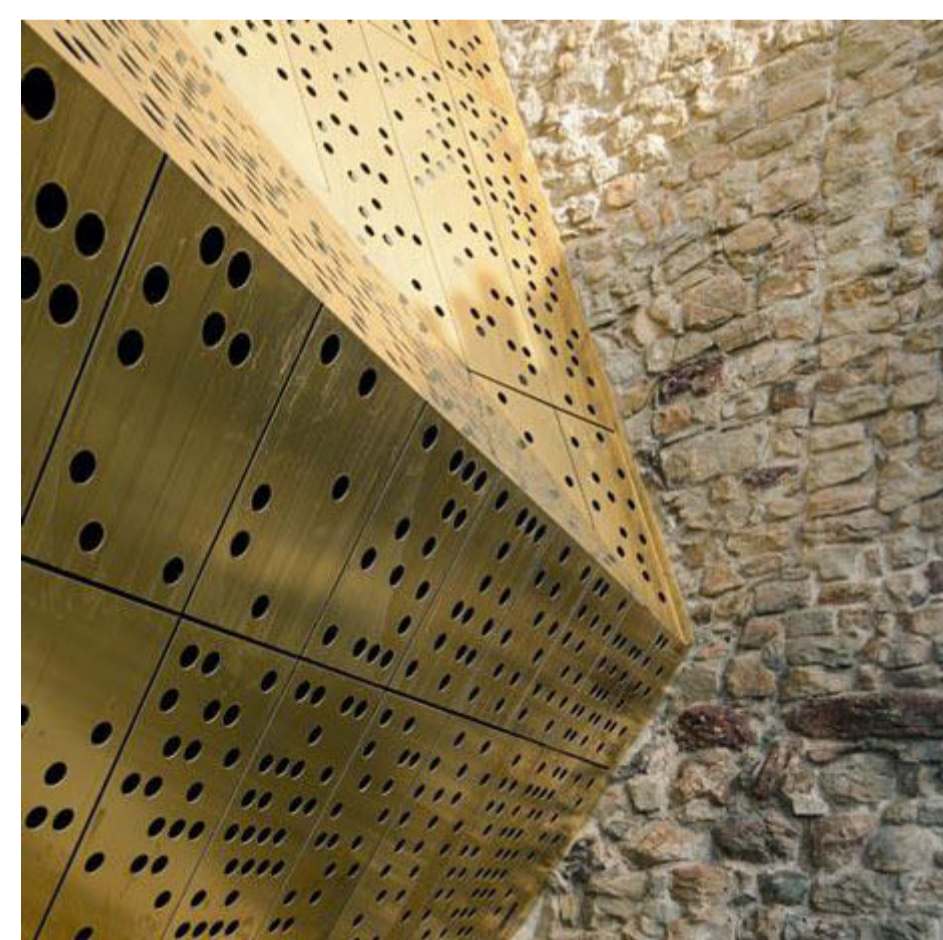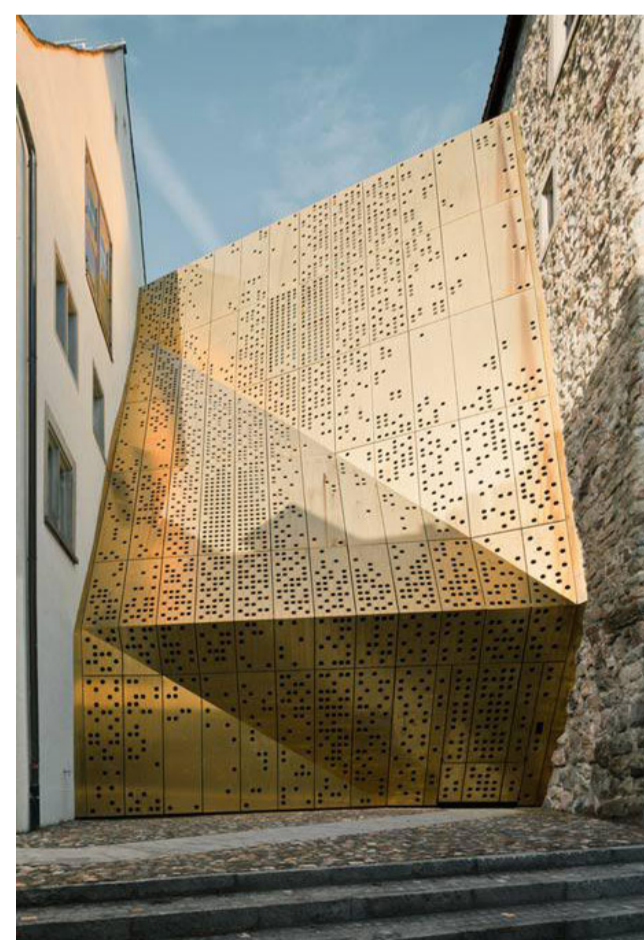

④ Precedent Images - Stadtmuseum Rapperswil Jona  
1:50

**BARNSELY**  
Metropolitan Borough Council

BMBC  
Westgate Plaza One  
Westgate  
Barnsley  
S70 2DR  
Tel. 01226 775372

**BDP.**

3 St Paul's Place  
129 Norfolk Street  
Sheffield  
S1 2JE  
United Kingdom  
T +44 (0)114 273 1641  
www.bdp.com

PROJECT TITLE The Seam, Barnsley's Digital Campus – Phase 1	
REF ID P3002270	STAGE OF WORK For Planning
DRAWING TITLE Active Travel Hub - Typical Bay Studies	SCALE @ A1 1:50
DRAWING NO. SEAM-BDP-TH-ZZ-EL-A-01010	DATE FIRST ISSUED 24/06/22
	REVISION P01