



**EXISTING  
REAR ELEVATION**

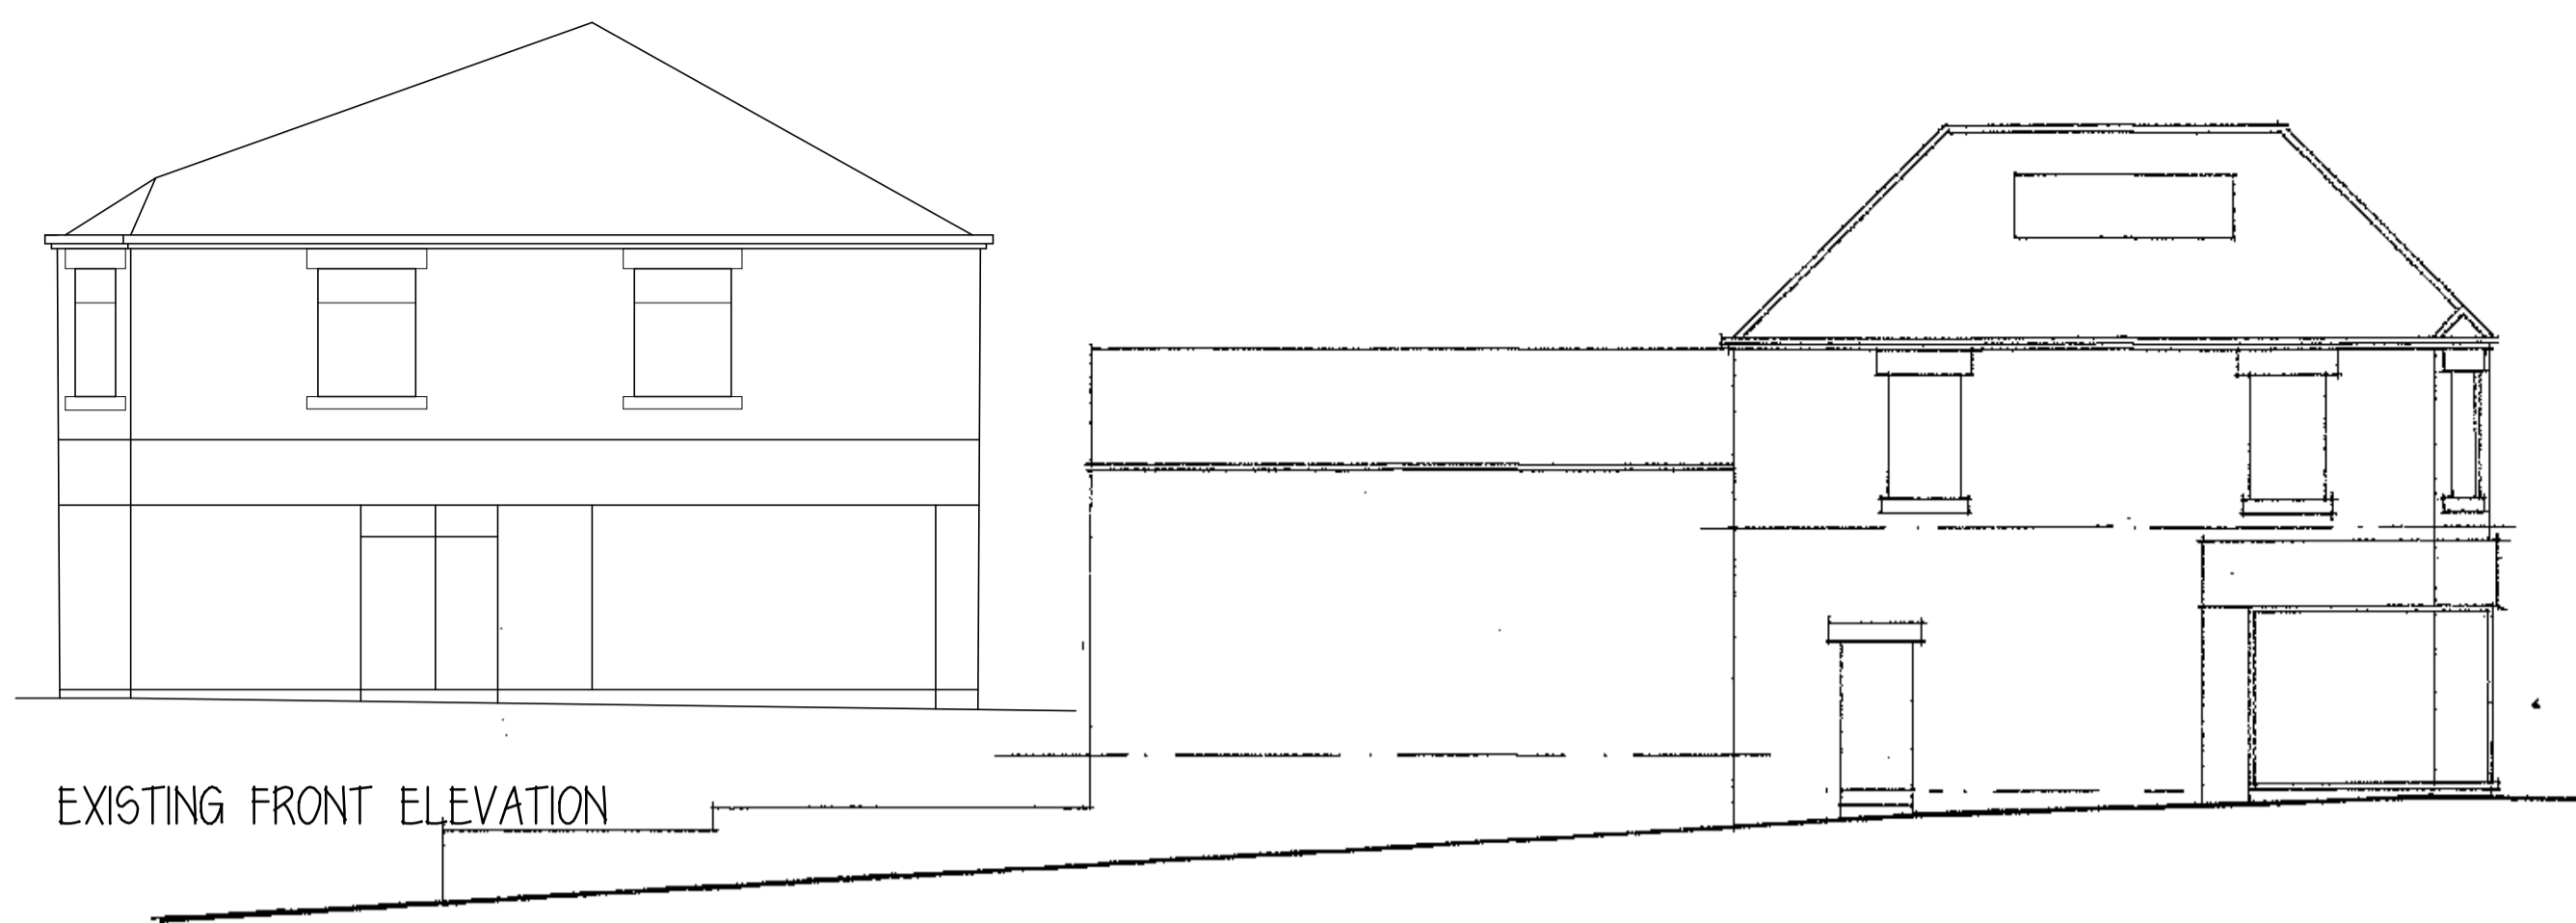


EXISTING FRONT ELEVATION


**EXISTING  
ALBERT ST. ELEVATION**

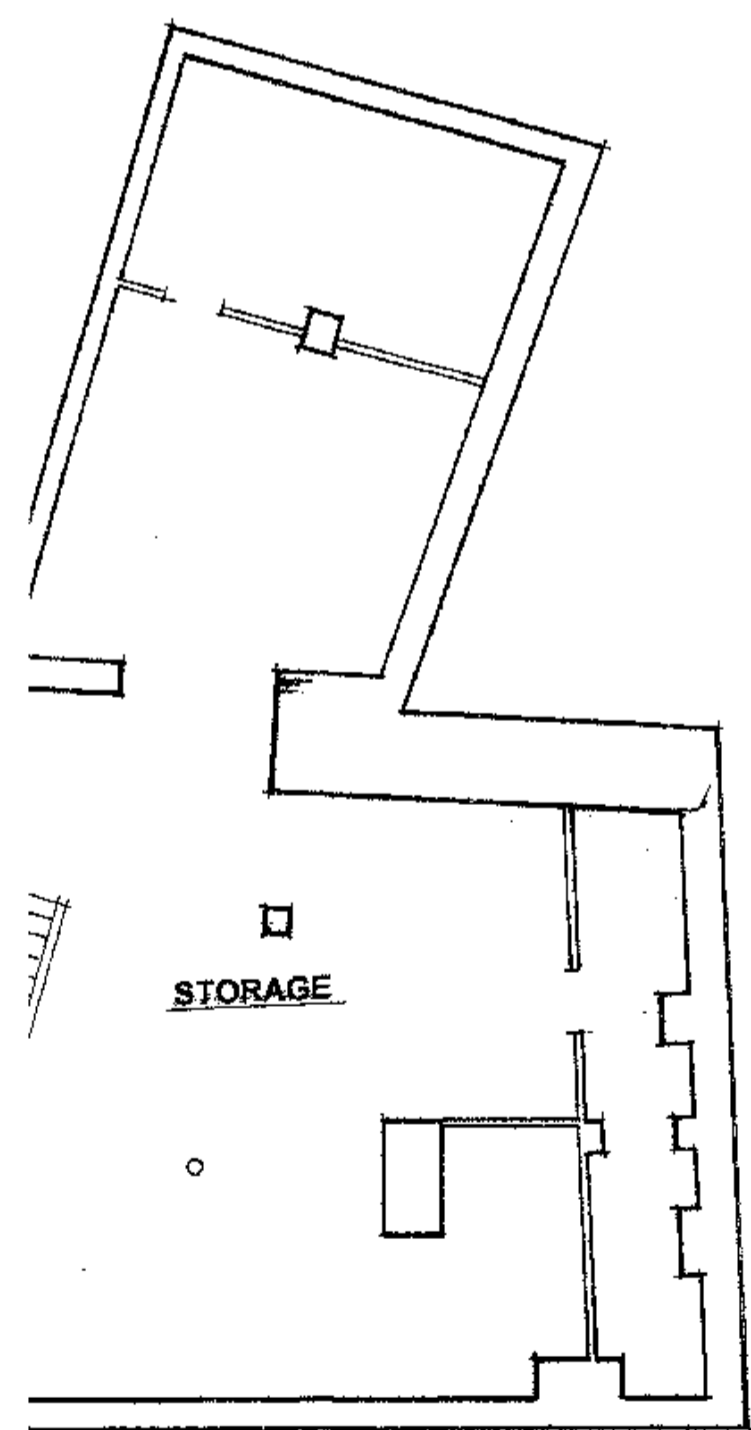

**EXISTING  
GROUND FLOOR LAYOUT**

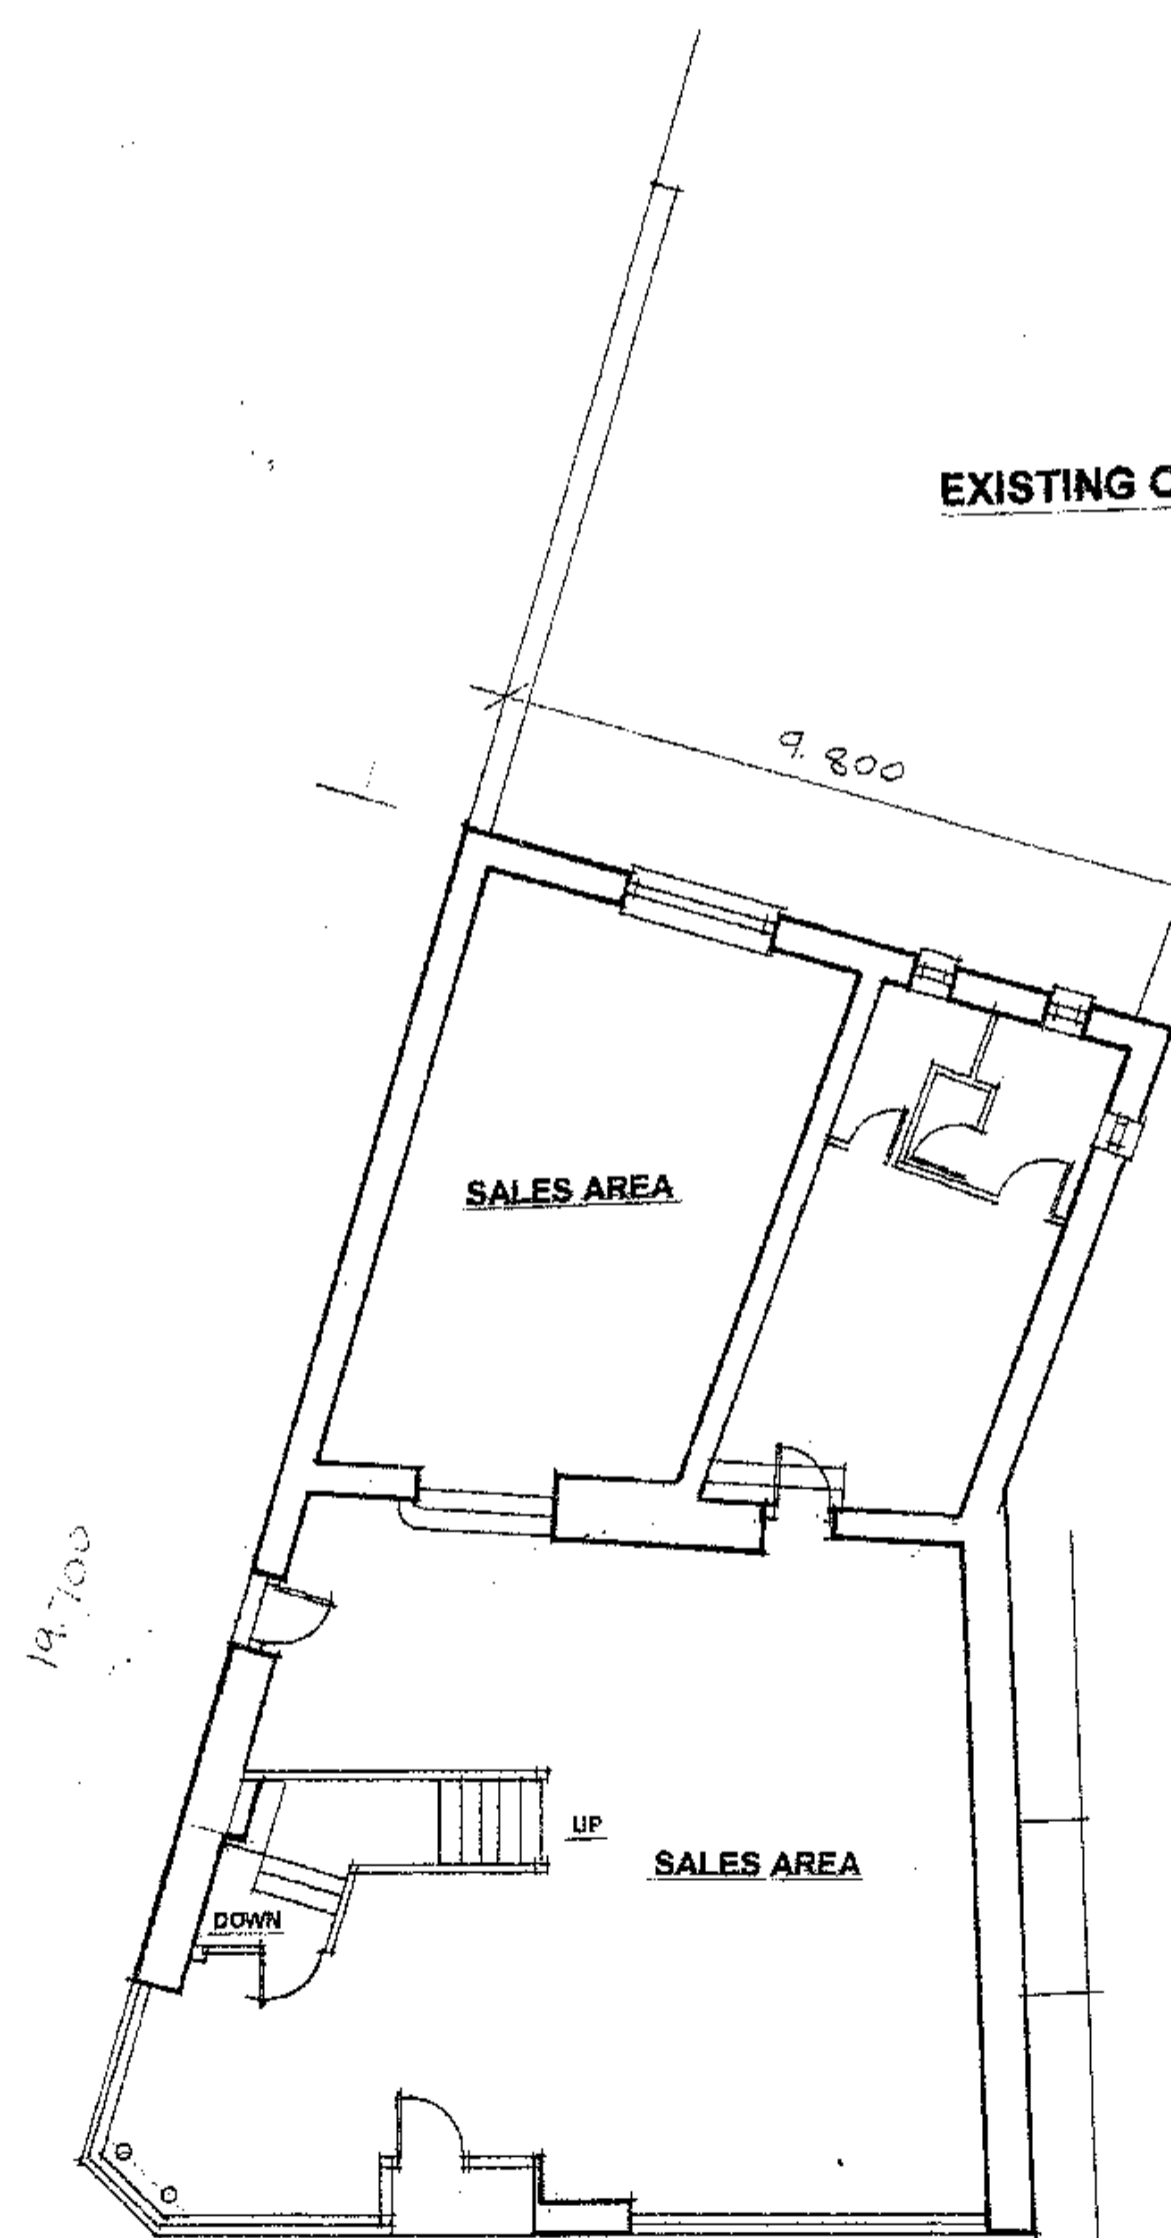

**EXISTING  
GROUND FLOOR LAYOUT**

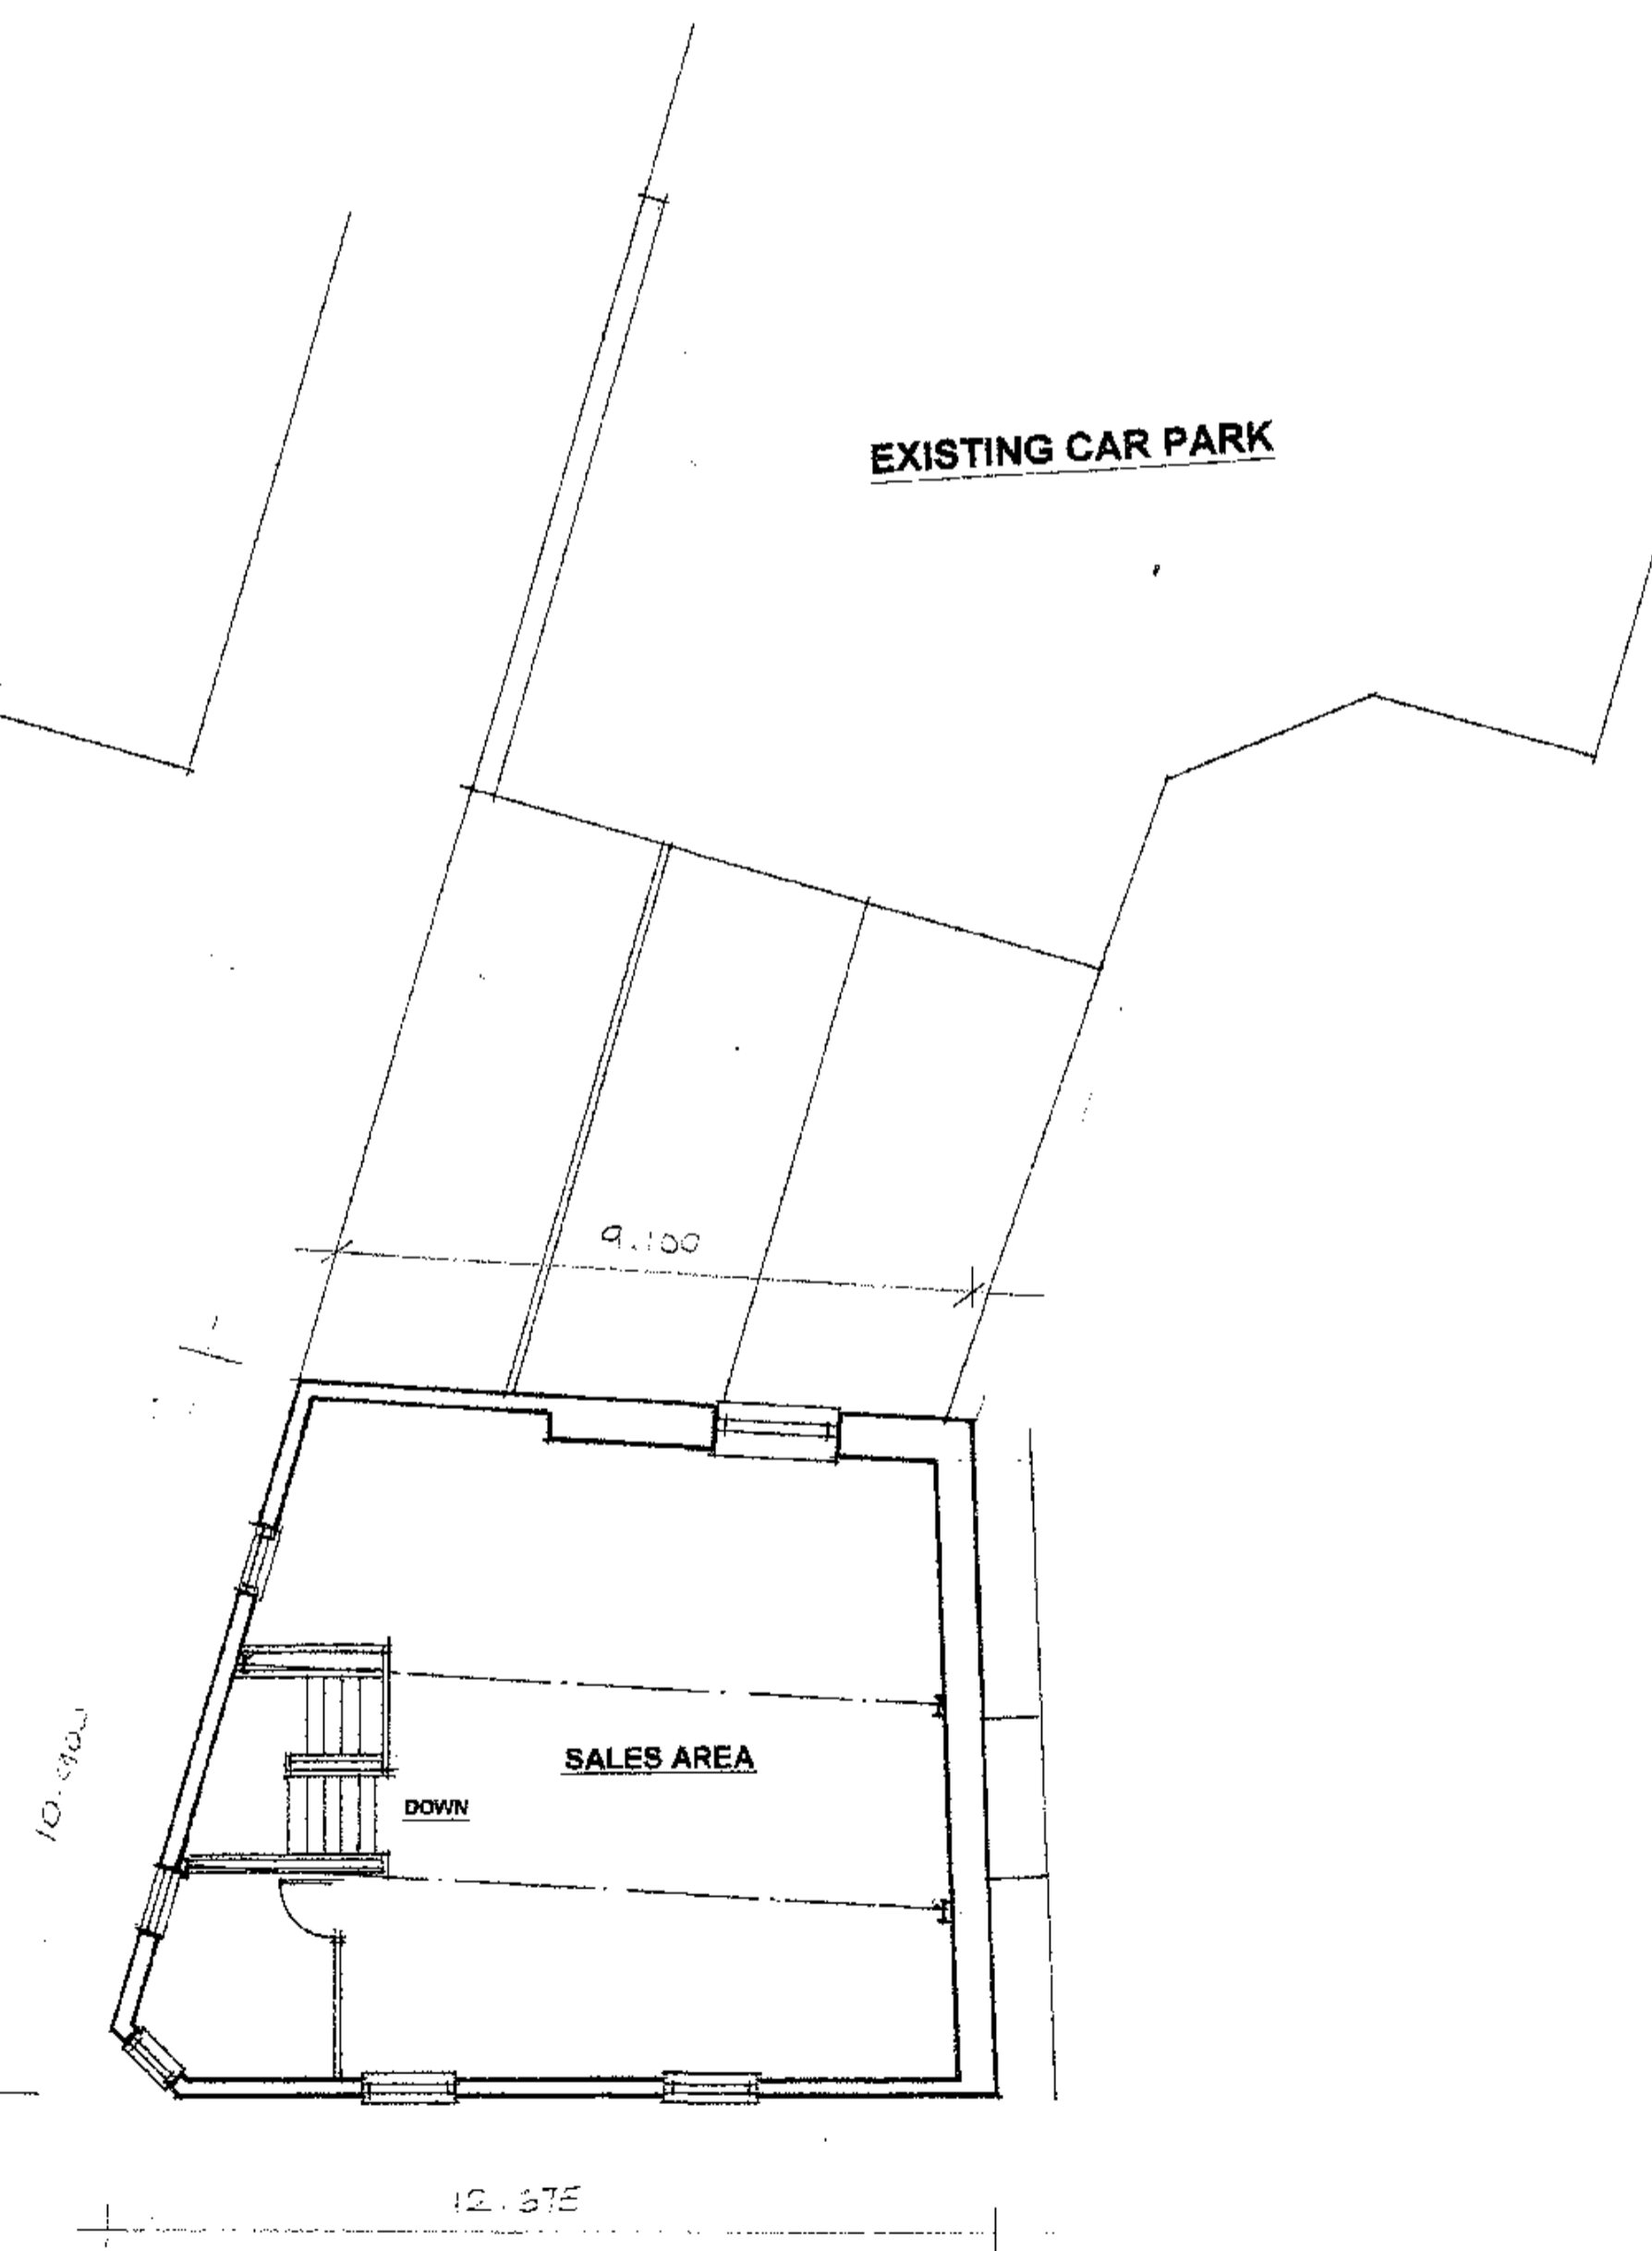

**EXISTING  
FIRST FLOOR LAYOUT**

P & J TEXTILES


PROPOSED SUBDIVIDING SHOP  
INTO 2 UNITS FIRST FLOOR  
FLAT  
29-31 NEW ST. BARNSELY

EXISTING PLANS & ELEVATIONS

1:100@A1 NOV19

Peter Thompson

"Linwood"  
Barnsley Road  
Dodworth

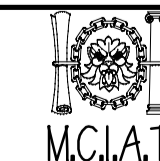

M.C.I.A.T.

Barnsley S75 3JR t: 01226 201391  
m: 07973251730  
e-mail: peter-thompson@hotmail.co.uk