


North 1:500

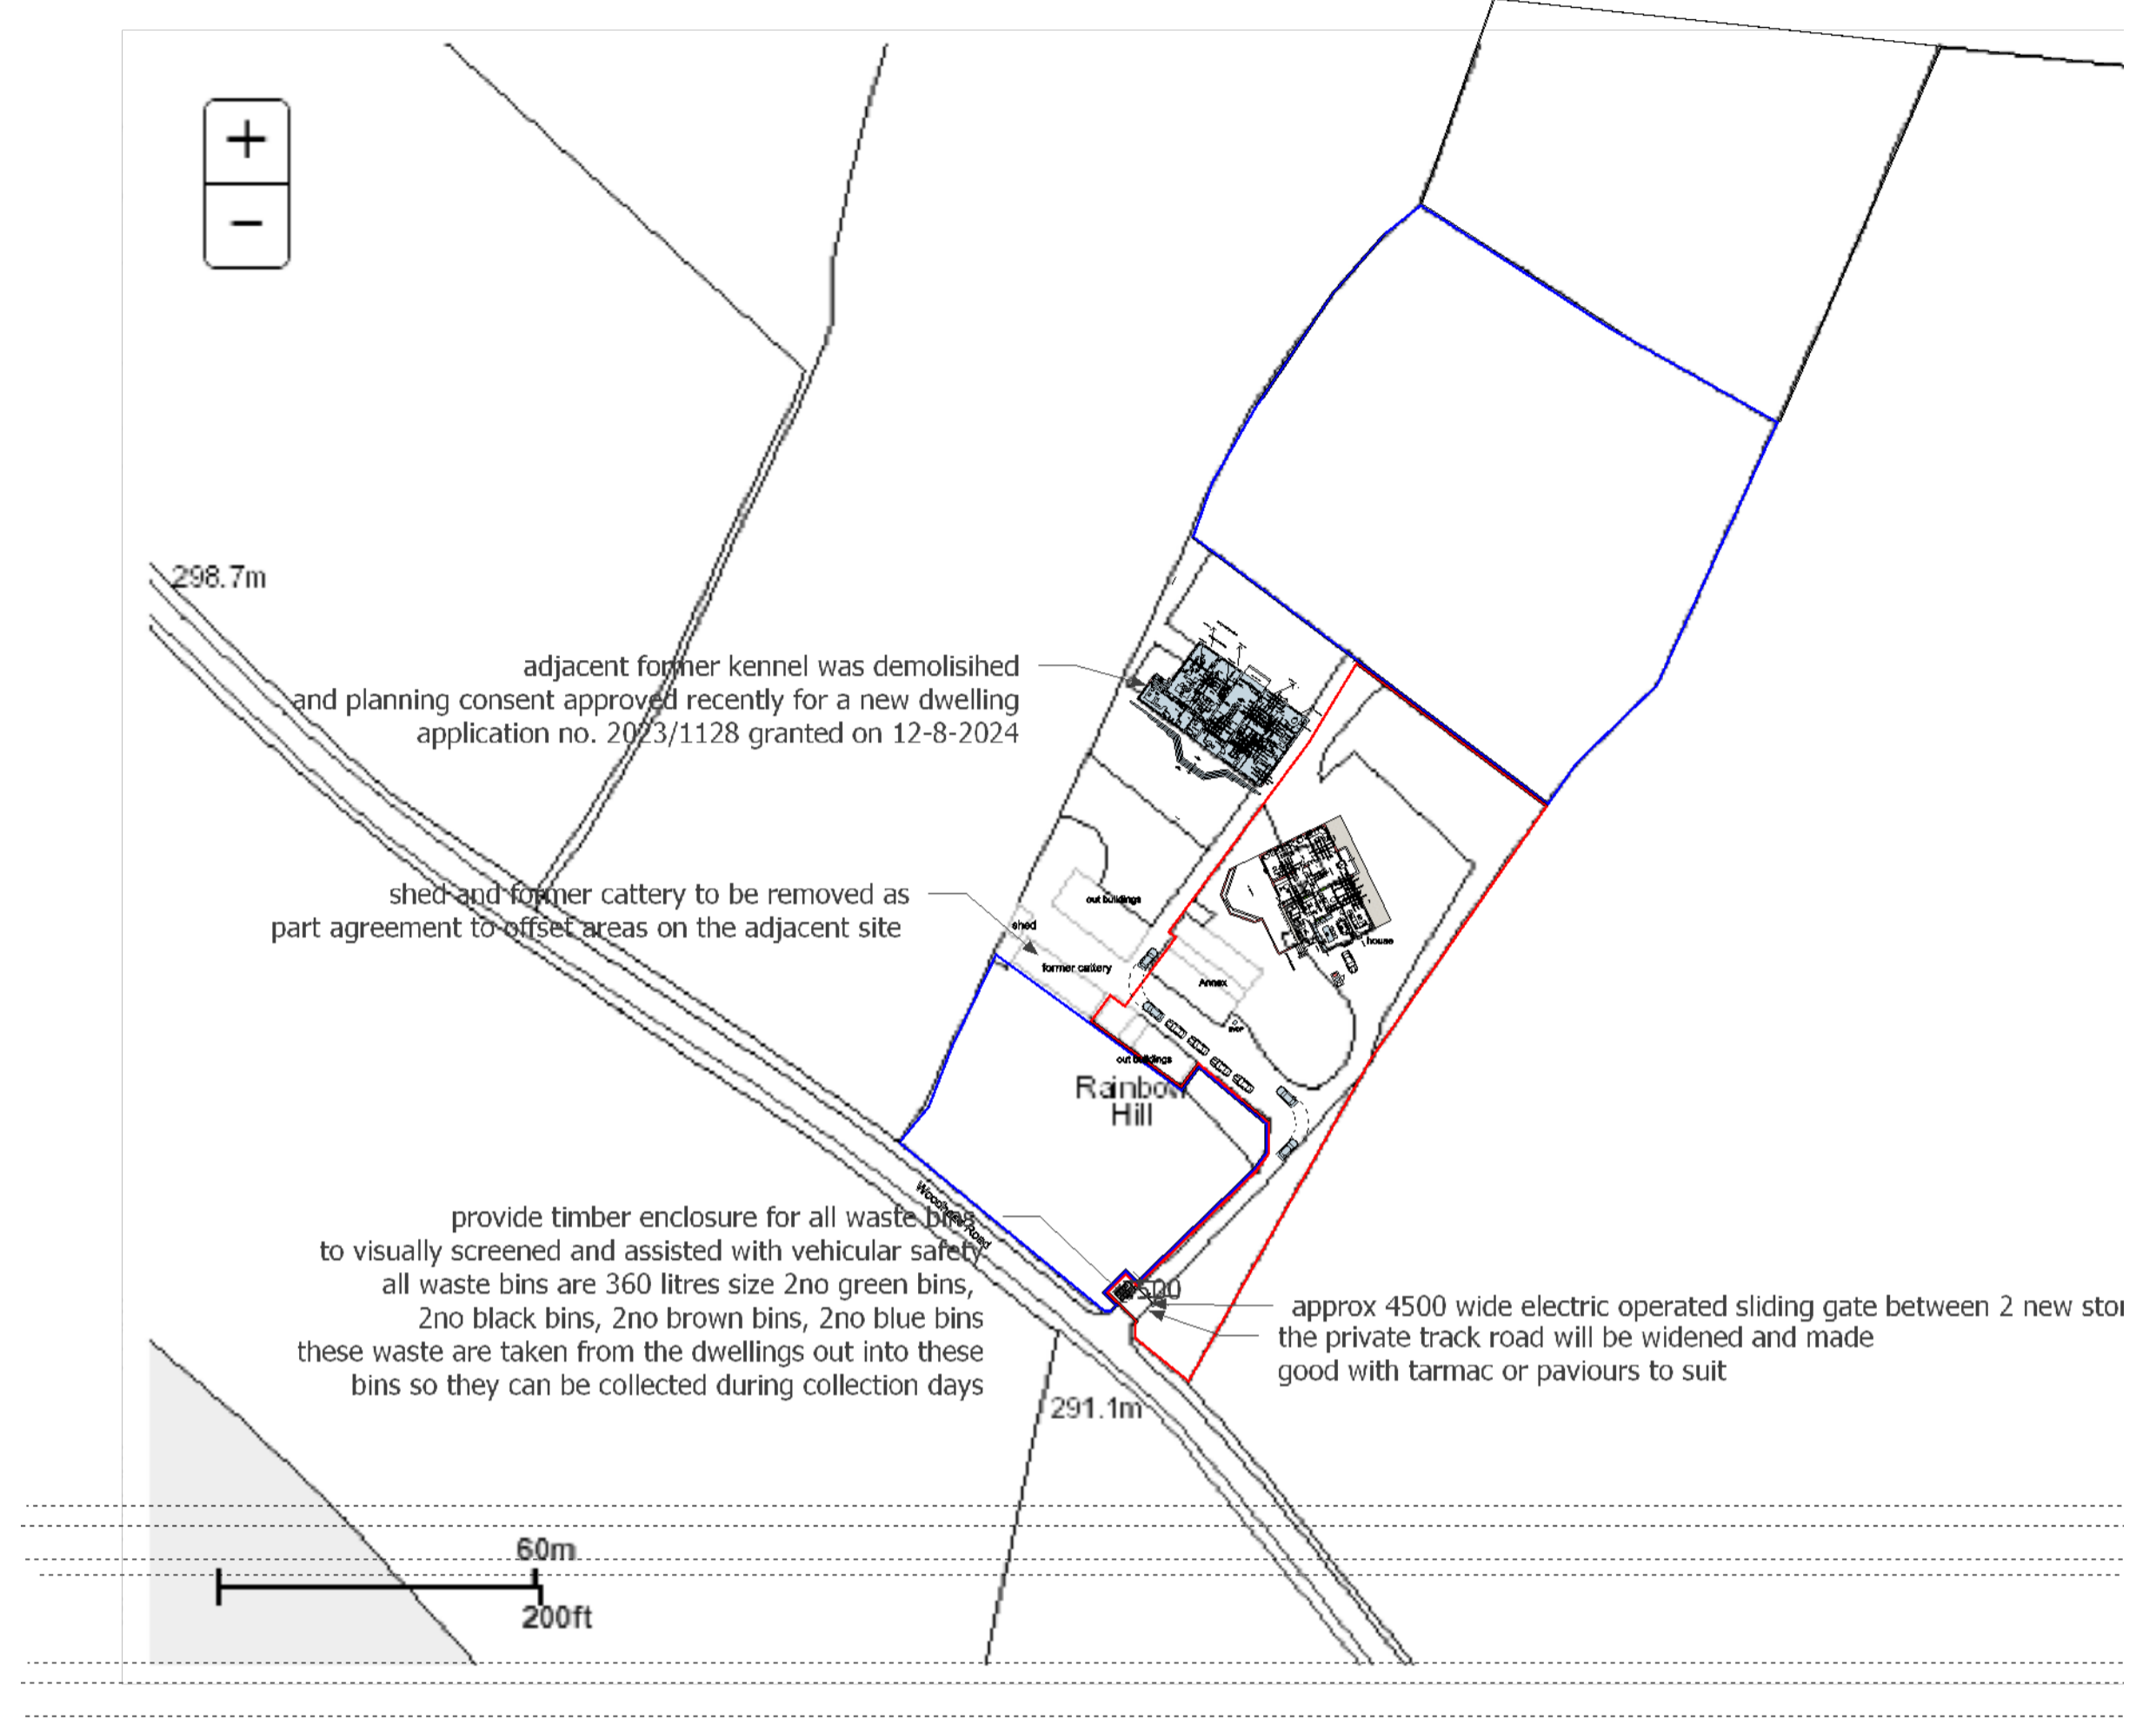

North 1:1250

Jade3 Architecture Ltd
 Jade3 Architecture Ltd, Studio 12, Silver Street, Wakefield WF1 1UY
 Telephone: 01924 740097 www.jade3architecture.co.uk

stancilffe farm house (former house site)
 Woodhead Road
 Wortley
 Sheffield
 S35 7DA

Project No: 2024 Enquiry 01	Project Title: proposed location red and blue lines
Drawn By: MC	Reviewed By: MC
Scale: 1:1250 and 1:500 @A1 size	Date: 27/08/2024
Drawn No: 100	Reviewed Title: Revision

Important Notice
 Do not scale off this drawing. Critical dimensions should be checked on site prior to works commencing. Dimensional conflicts should be brought to the company's attention as soon as they become apparent. Advice is to be sought under the contract clause for subcontractor issues. Copyright in this drawing and any work executed from this drawing remains the property of Jade3 Architecture Ltd.

© Copyright Jade3 Architecture Ltd.