

RevID	CHD	Change Name	Date

Client: Carl Masters


Project: Proposed New Boundary wall to 21 Bar Lane, Mapplewell, Barnsley to facilitate entrance to 23 Bar Lane.

Drawing Title: Plan and Elevation of new wall

Scale: 1:100, 1:50 Date:17/02/2026

Drawn By: AR **Rev:**

Drawing Nr: 1

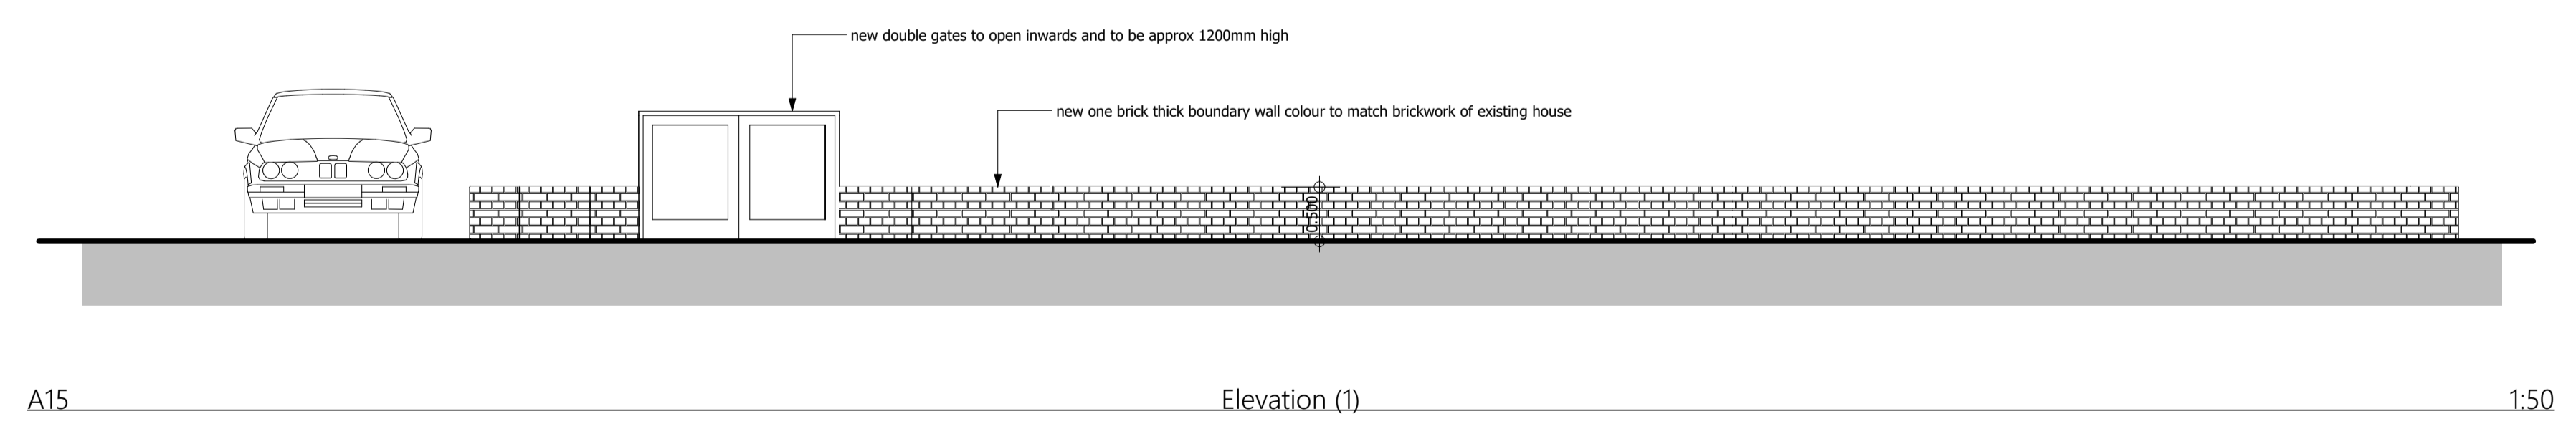

Alan Robinson
 Chartered Architect BA Dip Arch RIBA BSc (Hons)
 2 Gawber Road, Barnsley S75 2AF
 Tel/Fax 01226 286066
 Mob: 07947808933

