



REAR ELEVATION

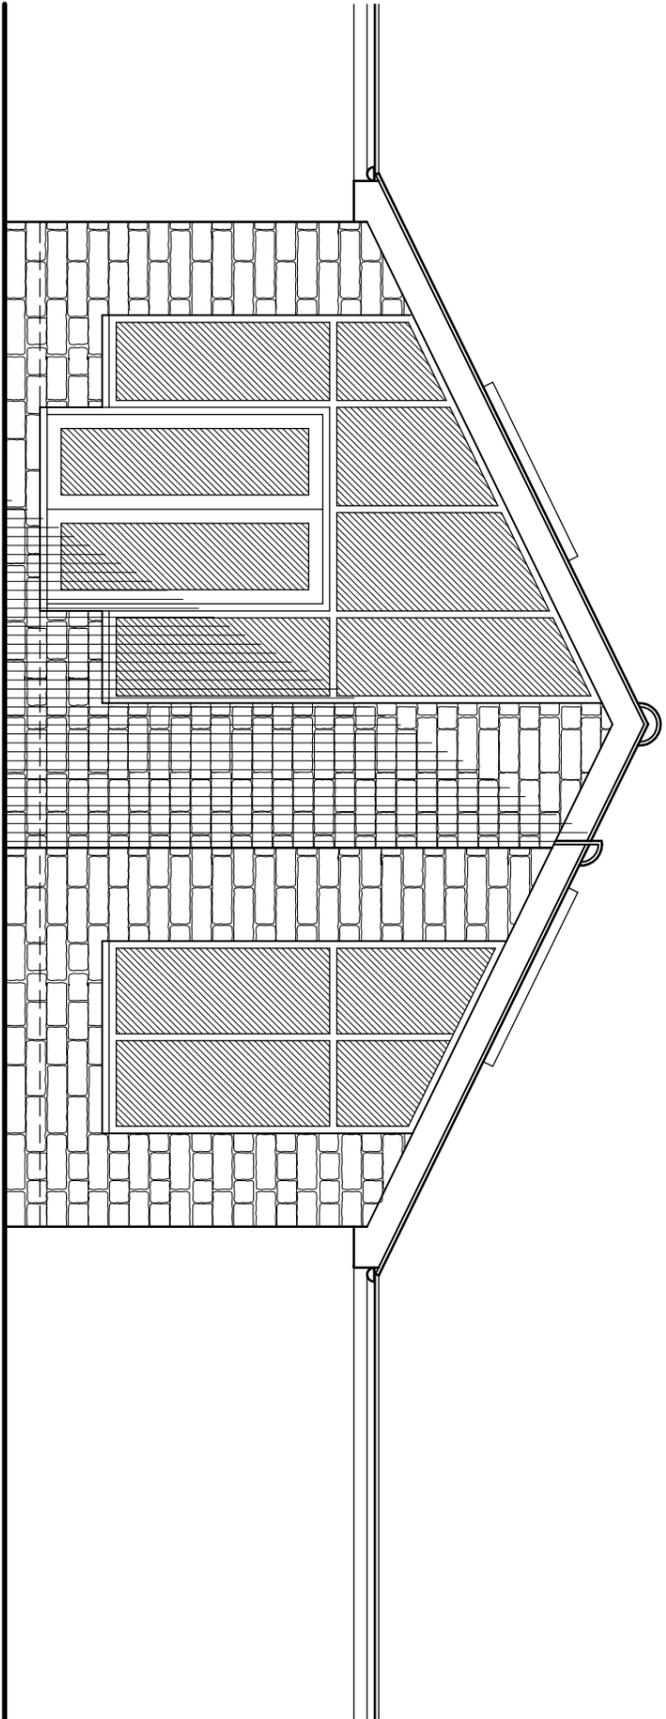

FLOOR PLAN

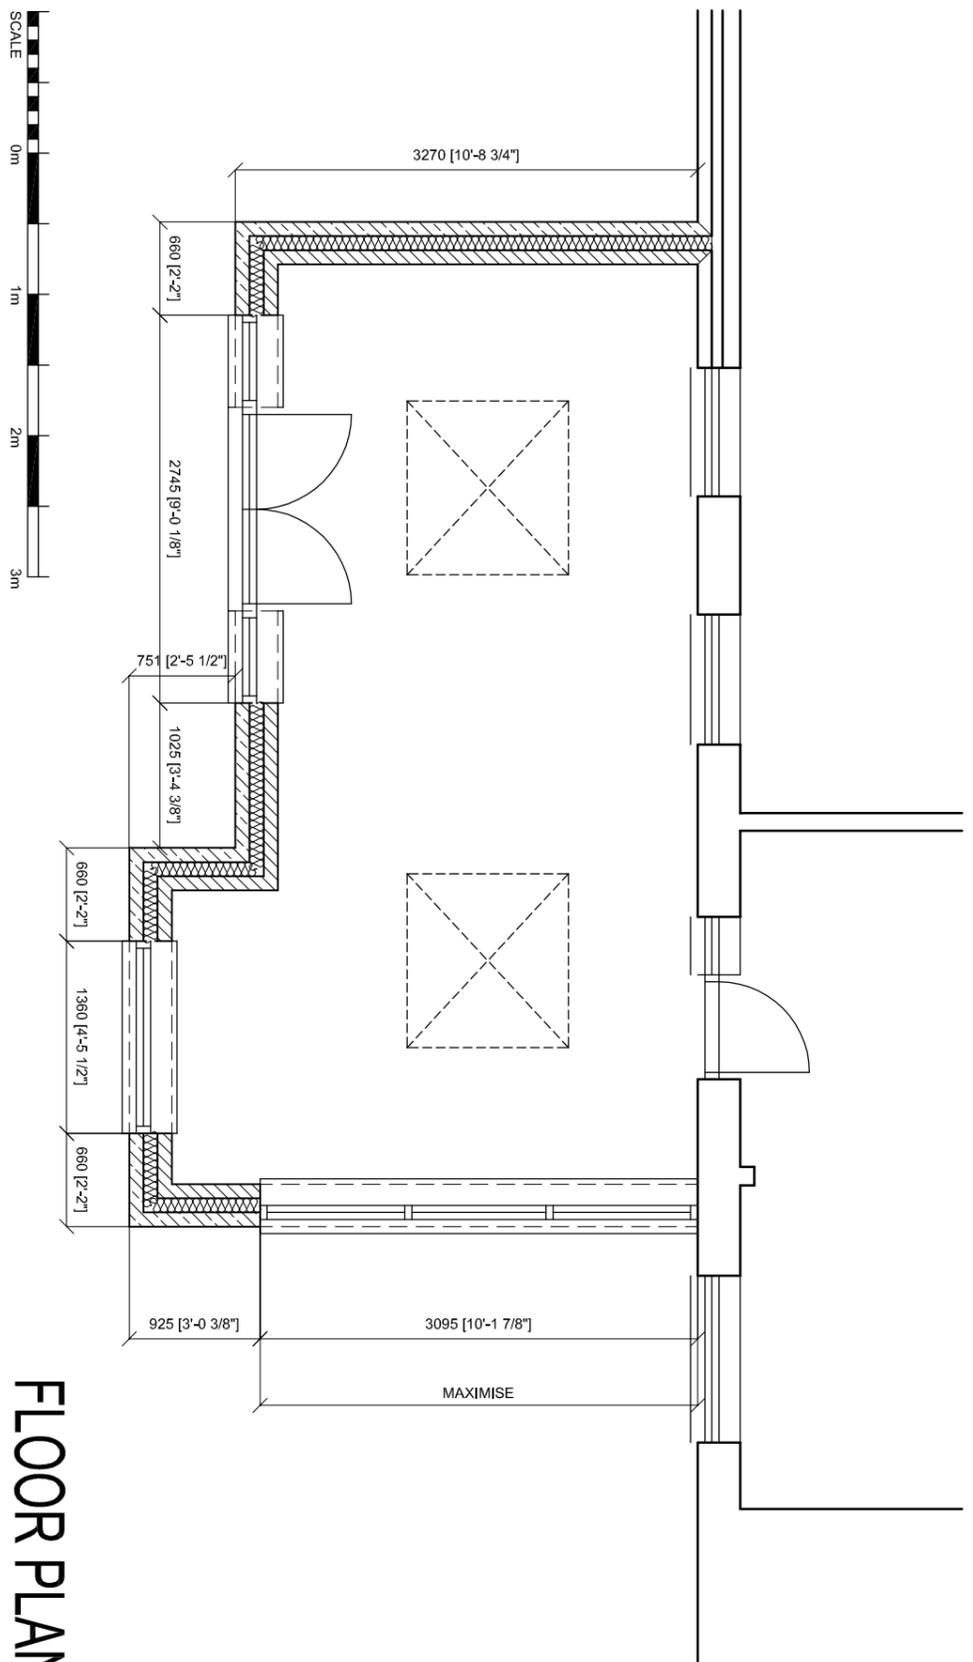

Andromeda
ARCHITECTURE
686 STANNINGTON ROAD
SHEFFIELD S6 6AJ
Tel: (0114) 2854 207

JANET SCOTT / DEREK WATSON, 9 PARK LANE, WESTWOOD, SHEFFIELDD, S35 4LG
SEPERATED SUN LOUNGE

PLAN AND ELEVATION

1/50 @ A3

OCT. 2009

02/1009/SK1.1B