
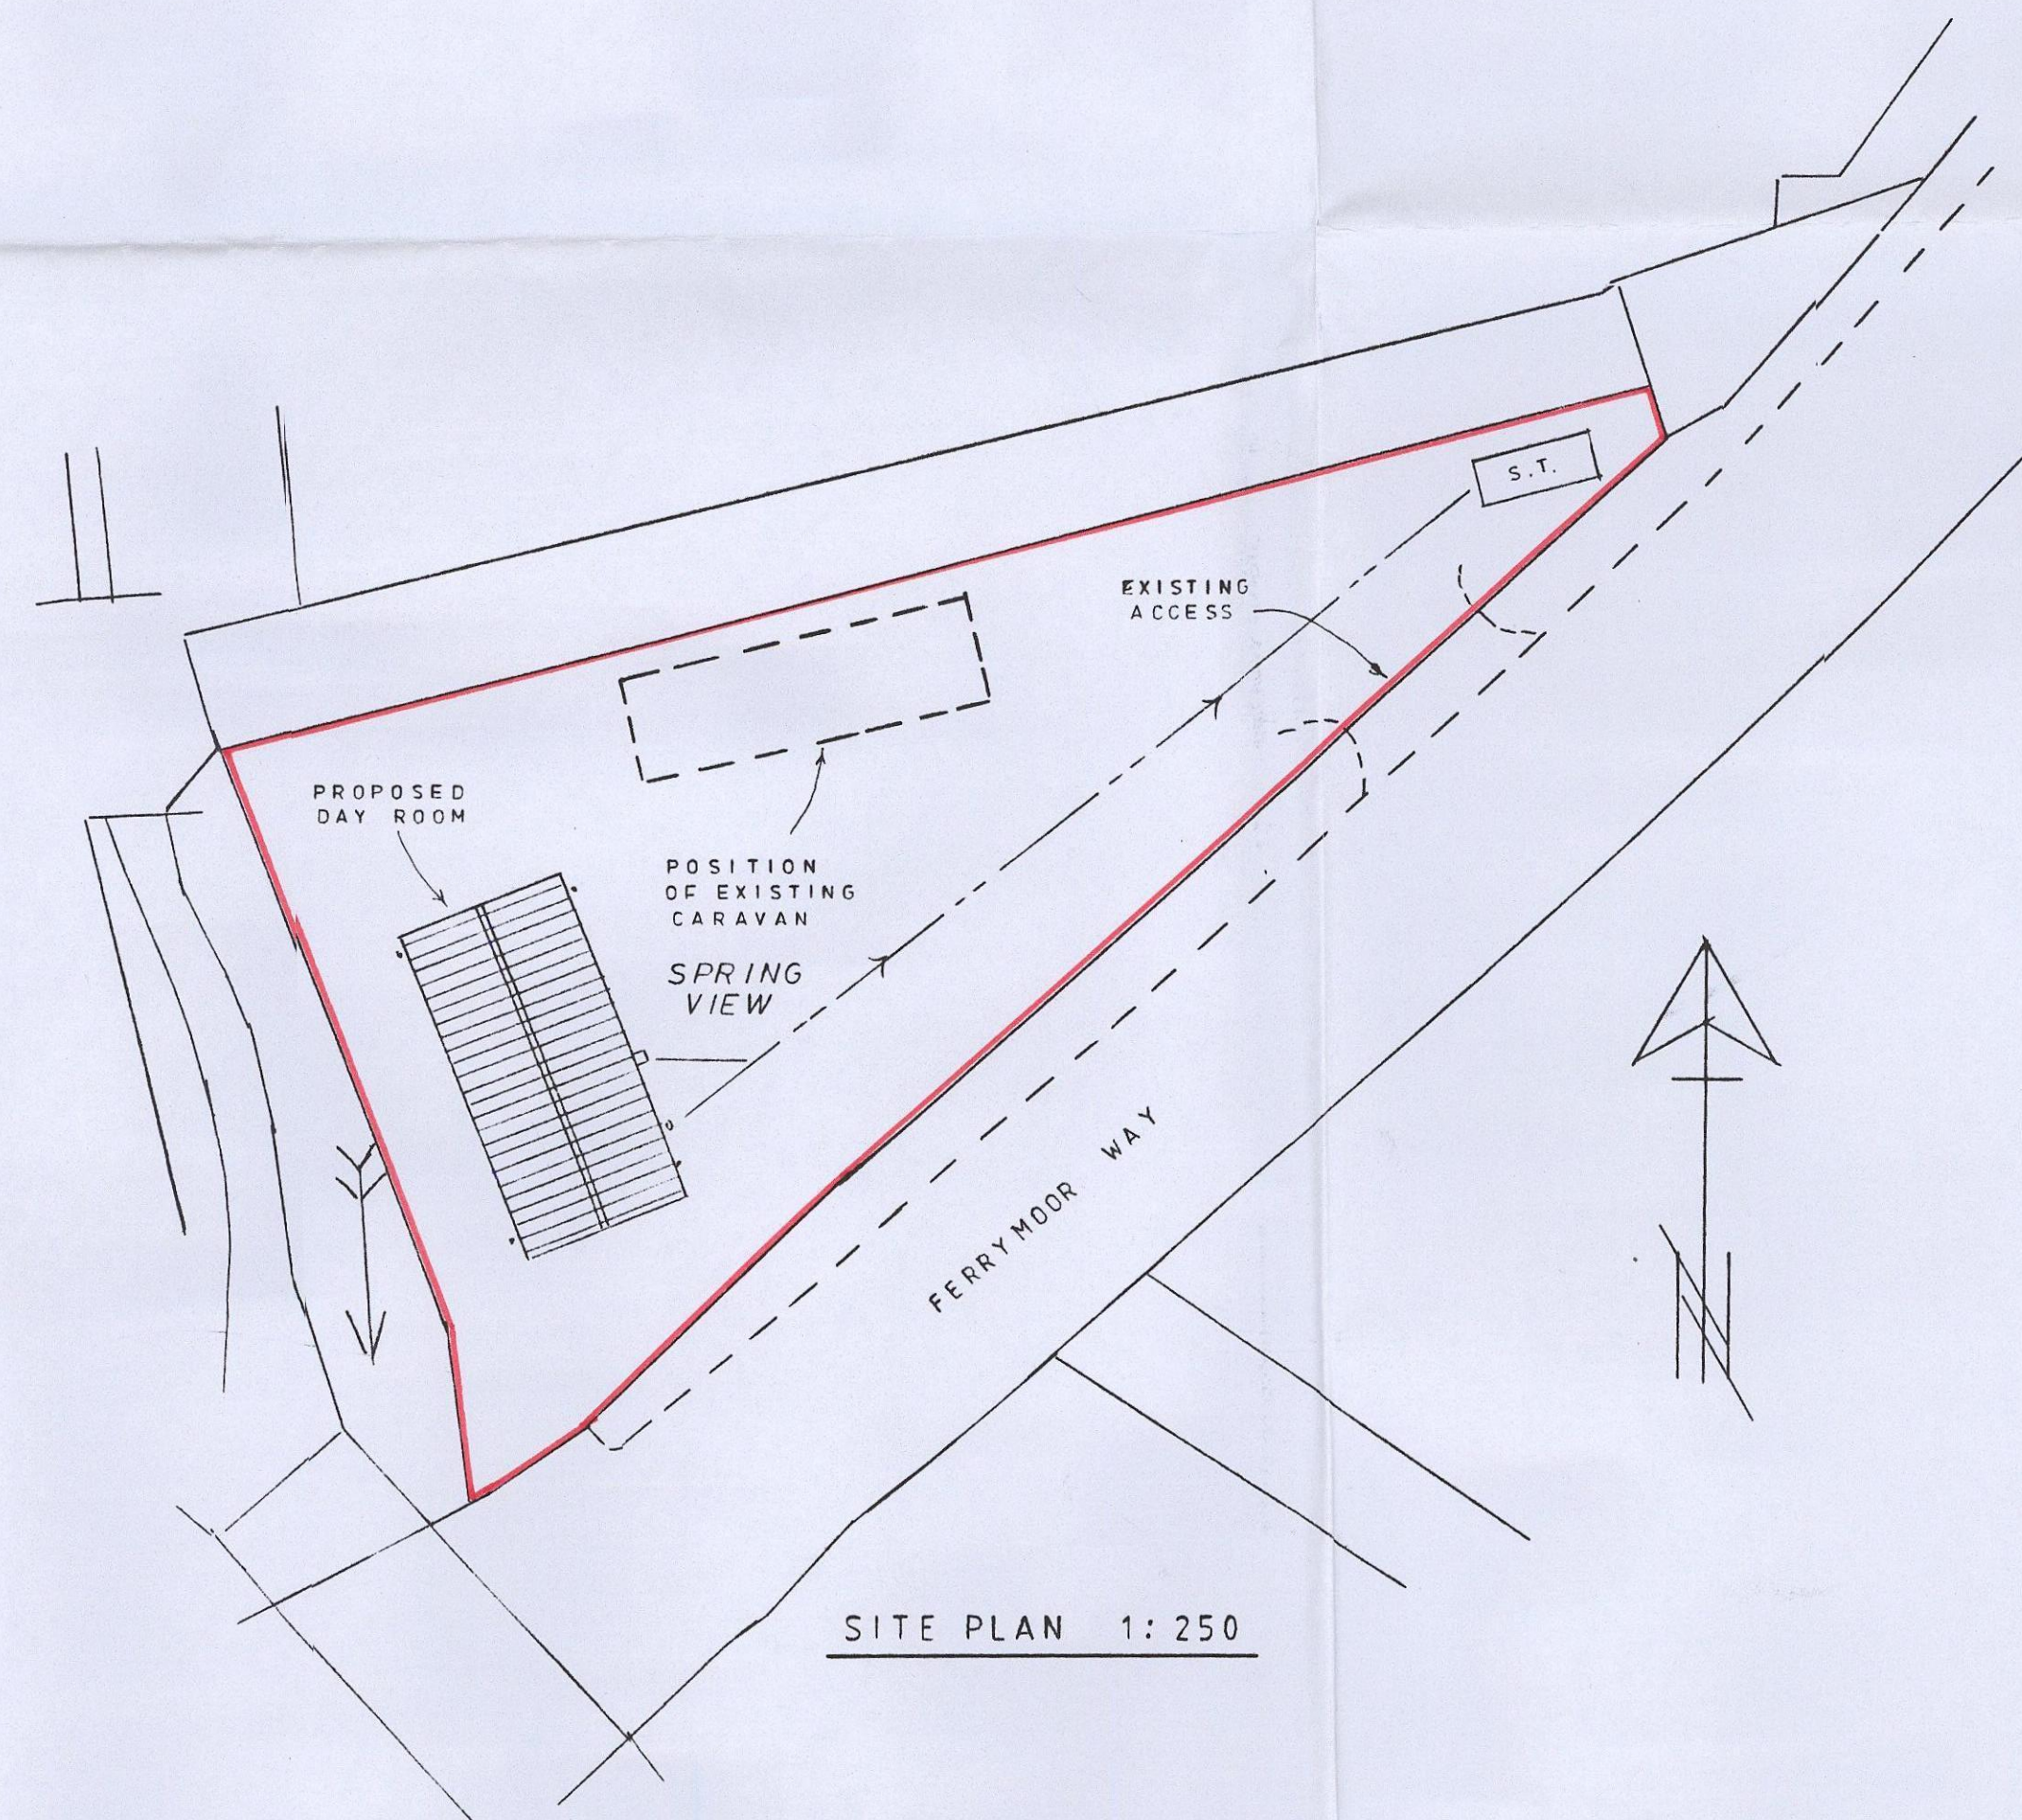
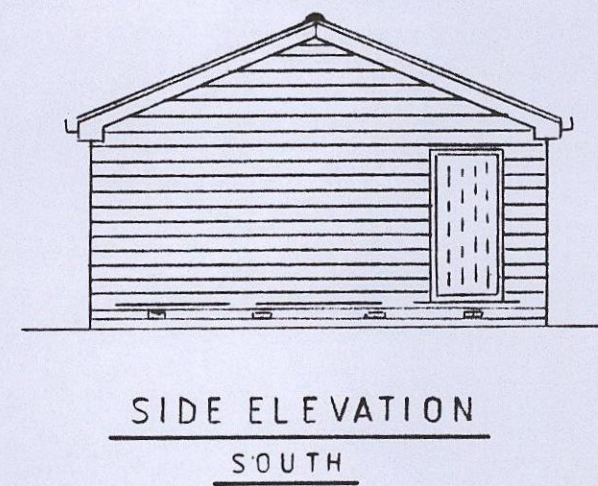
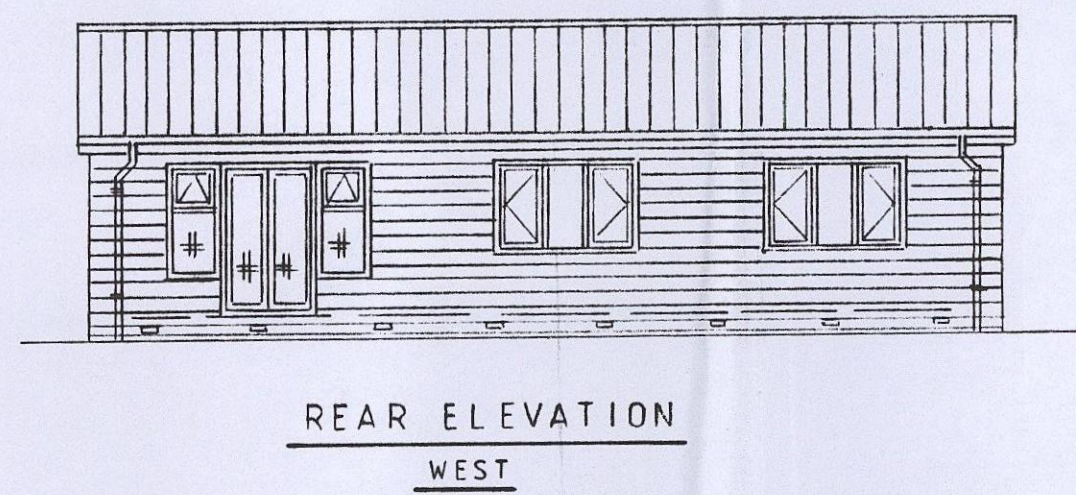
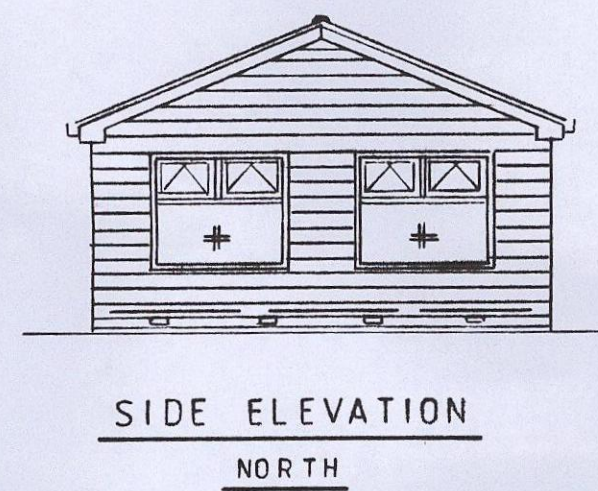
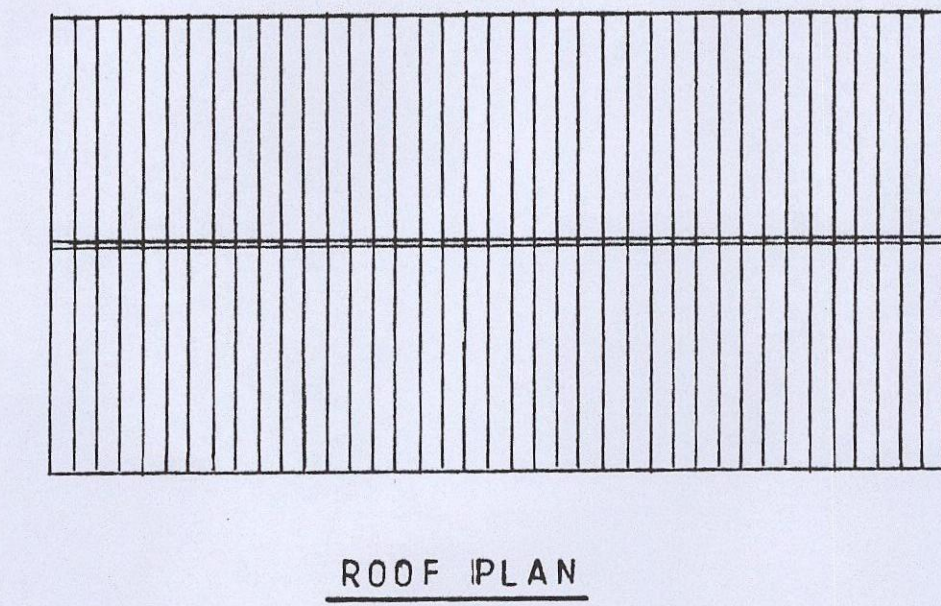
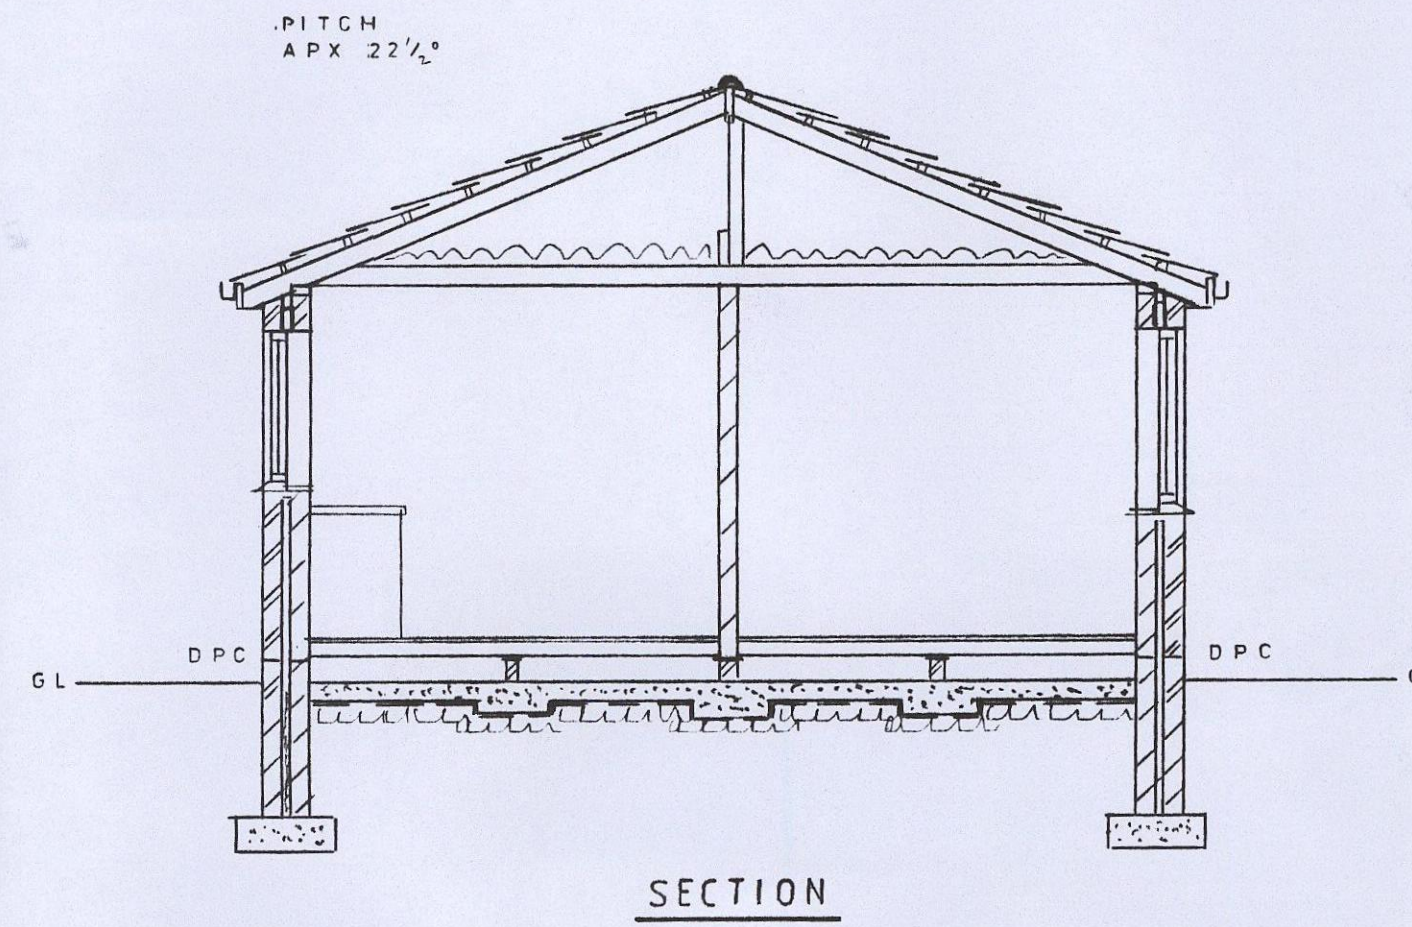


PLANS DRAWN BY
 MARK BERRY
 TEL: 01977 643922
 ARCHITECTURAL SERVICES

PROPOSED DAY ROOM BUILDING
 at 'SPRING VIEW', LAND AT FERRYMOOR WAY
 OFF ENGINE LANE, GRIMETHORPE
 for Mrs. J. MORRISON. Scales ~ 1:50 & 1:100

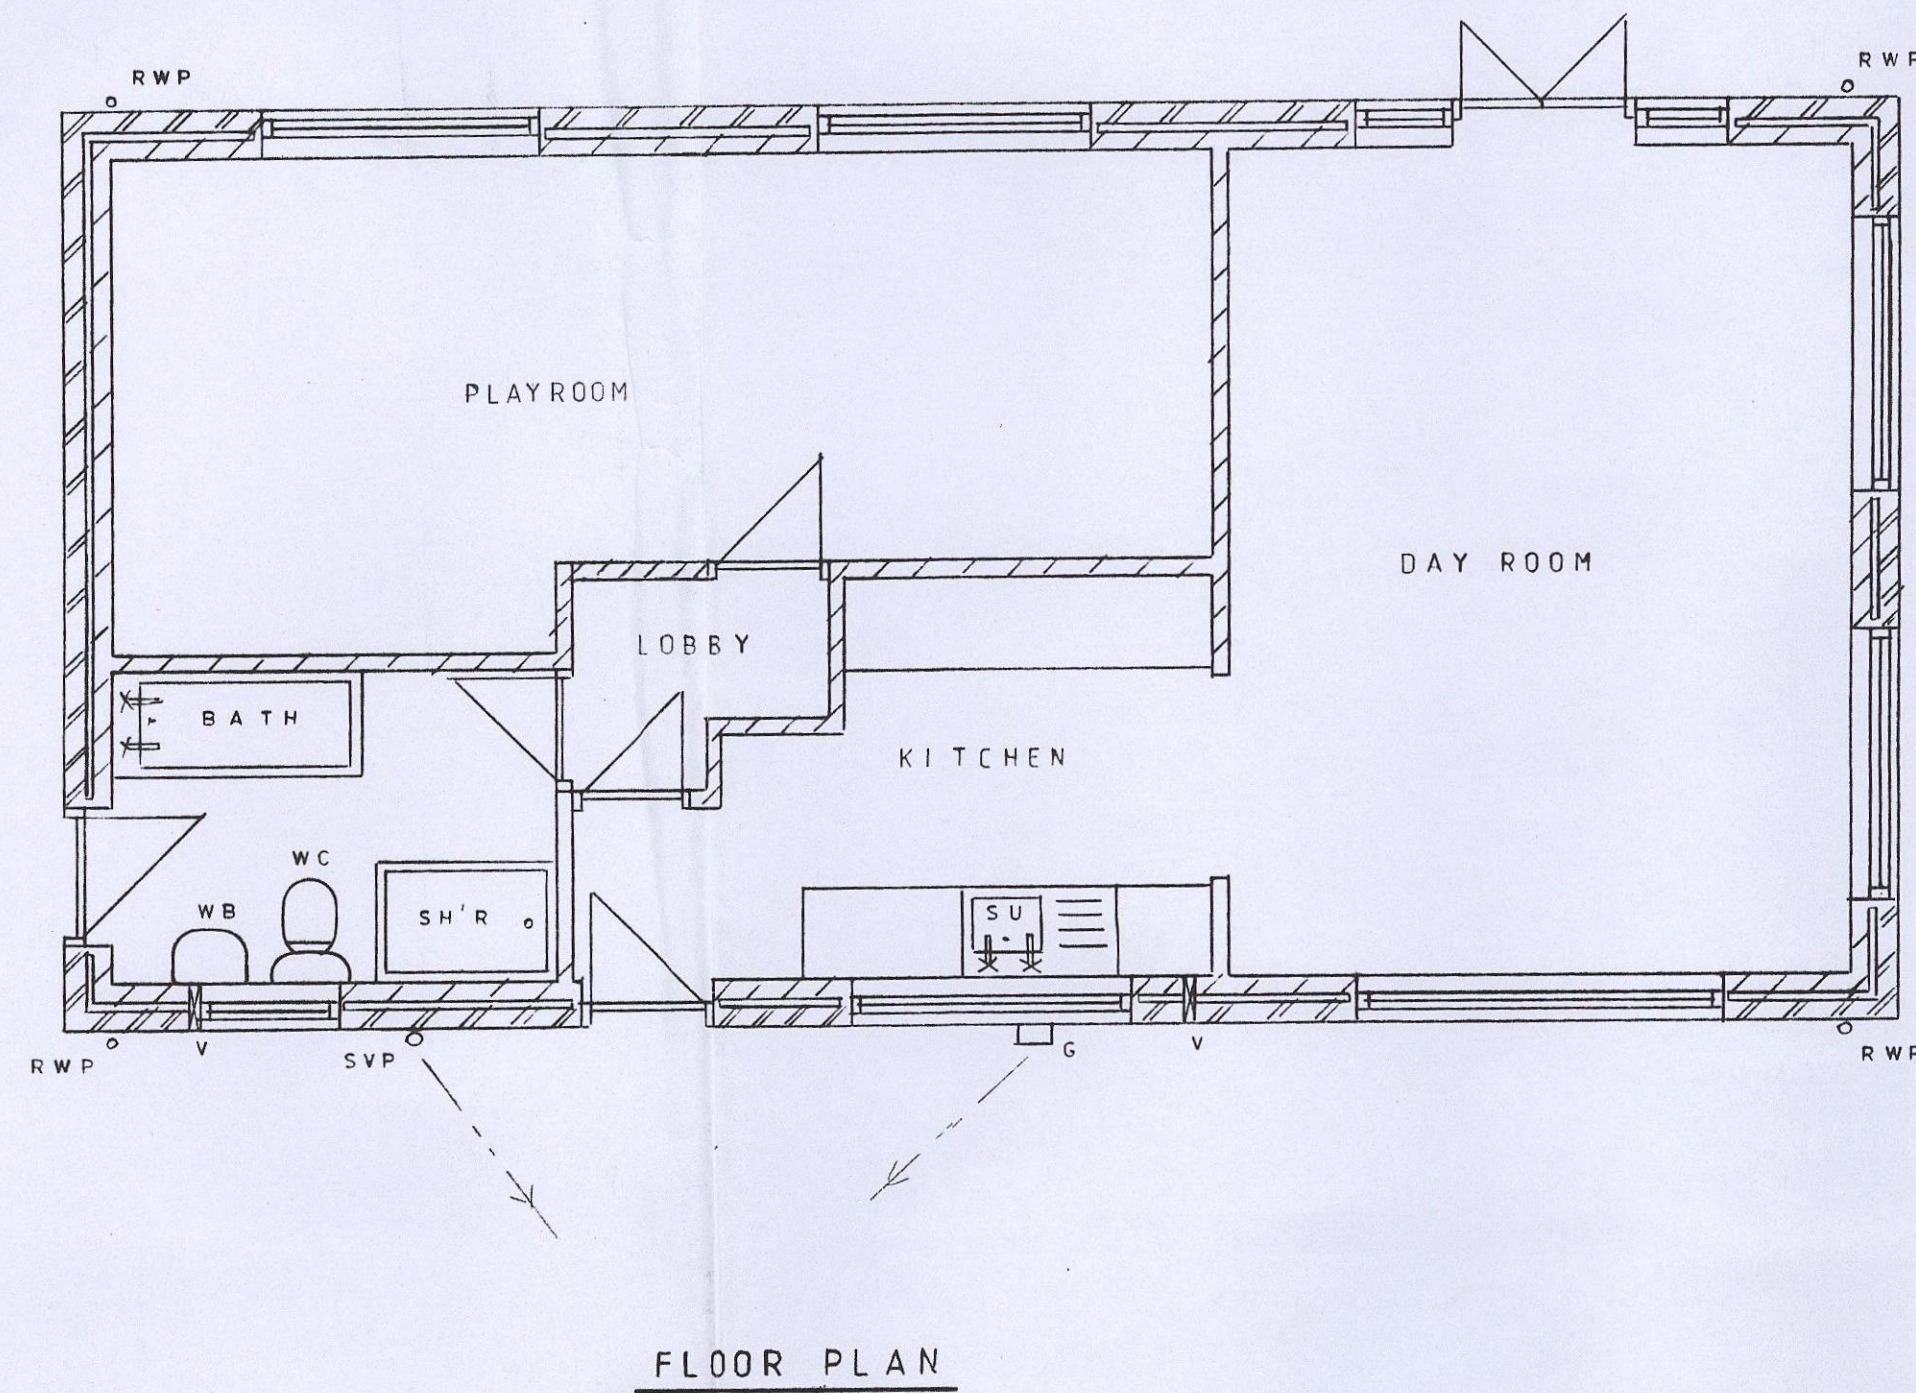

BMBG
 CORPORATE MAIL ROOM
 27 Oct 2015
 Received by:
 ORIGINAL COPY