


EXISTING SIDE  
ELEVATION  
SHOWING  
EXISTING  
GARAGE

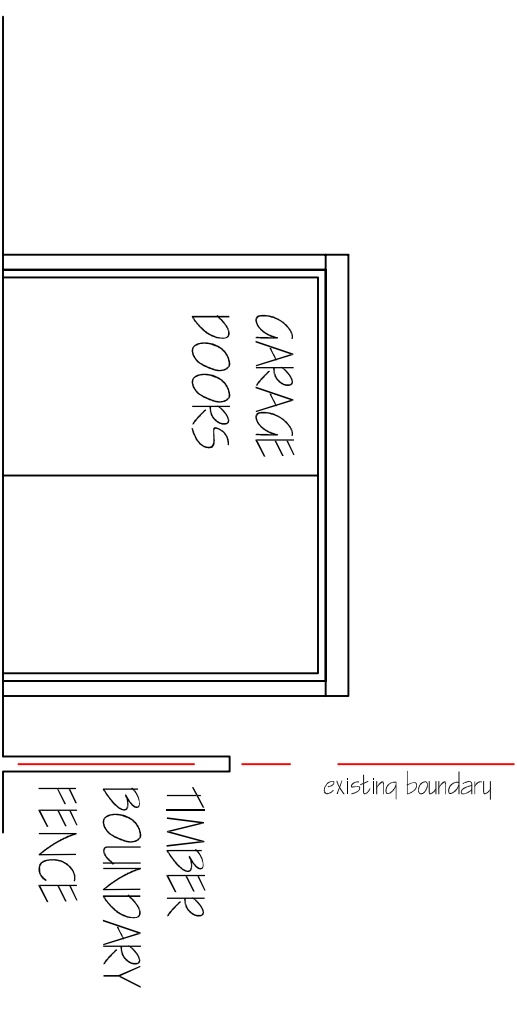

EXISTING FRONT  
ELEVATION  
SHOWING  
EXISTING  
GARAGE

Revisions	A. A----	00-00-00
-----------	----------	----------

This drawing is for planning permission only and is not a construction drawing.

Drawing Title	EXISTING-ELEVATIONS	
Job No. - Dwg No.	RP/2011/02	-

Client:  
ROBERT PARKES  
19 HERONS WAY  
BIRKBELL  
BARNSELE S70 9BF

Scale: 1:50