


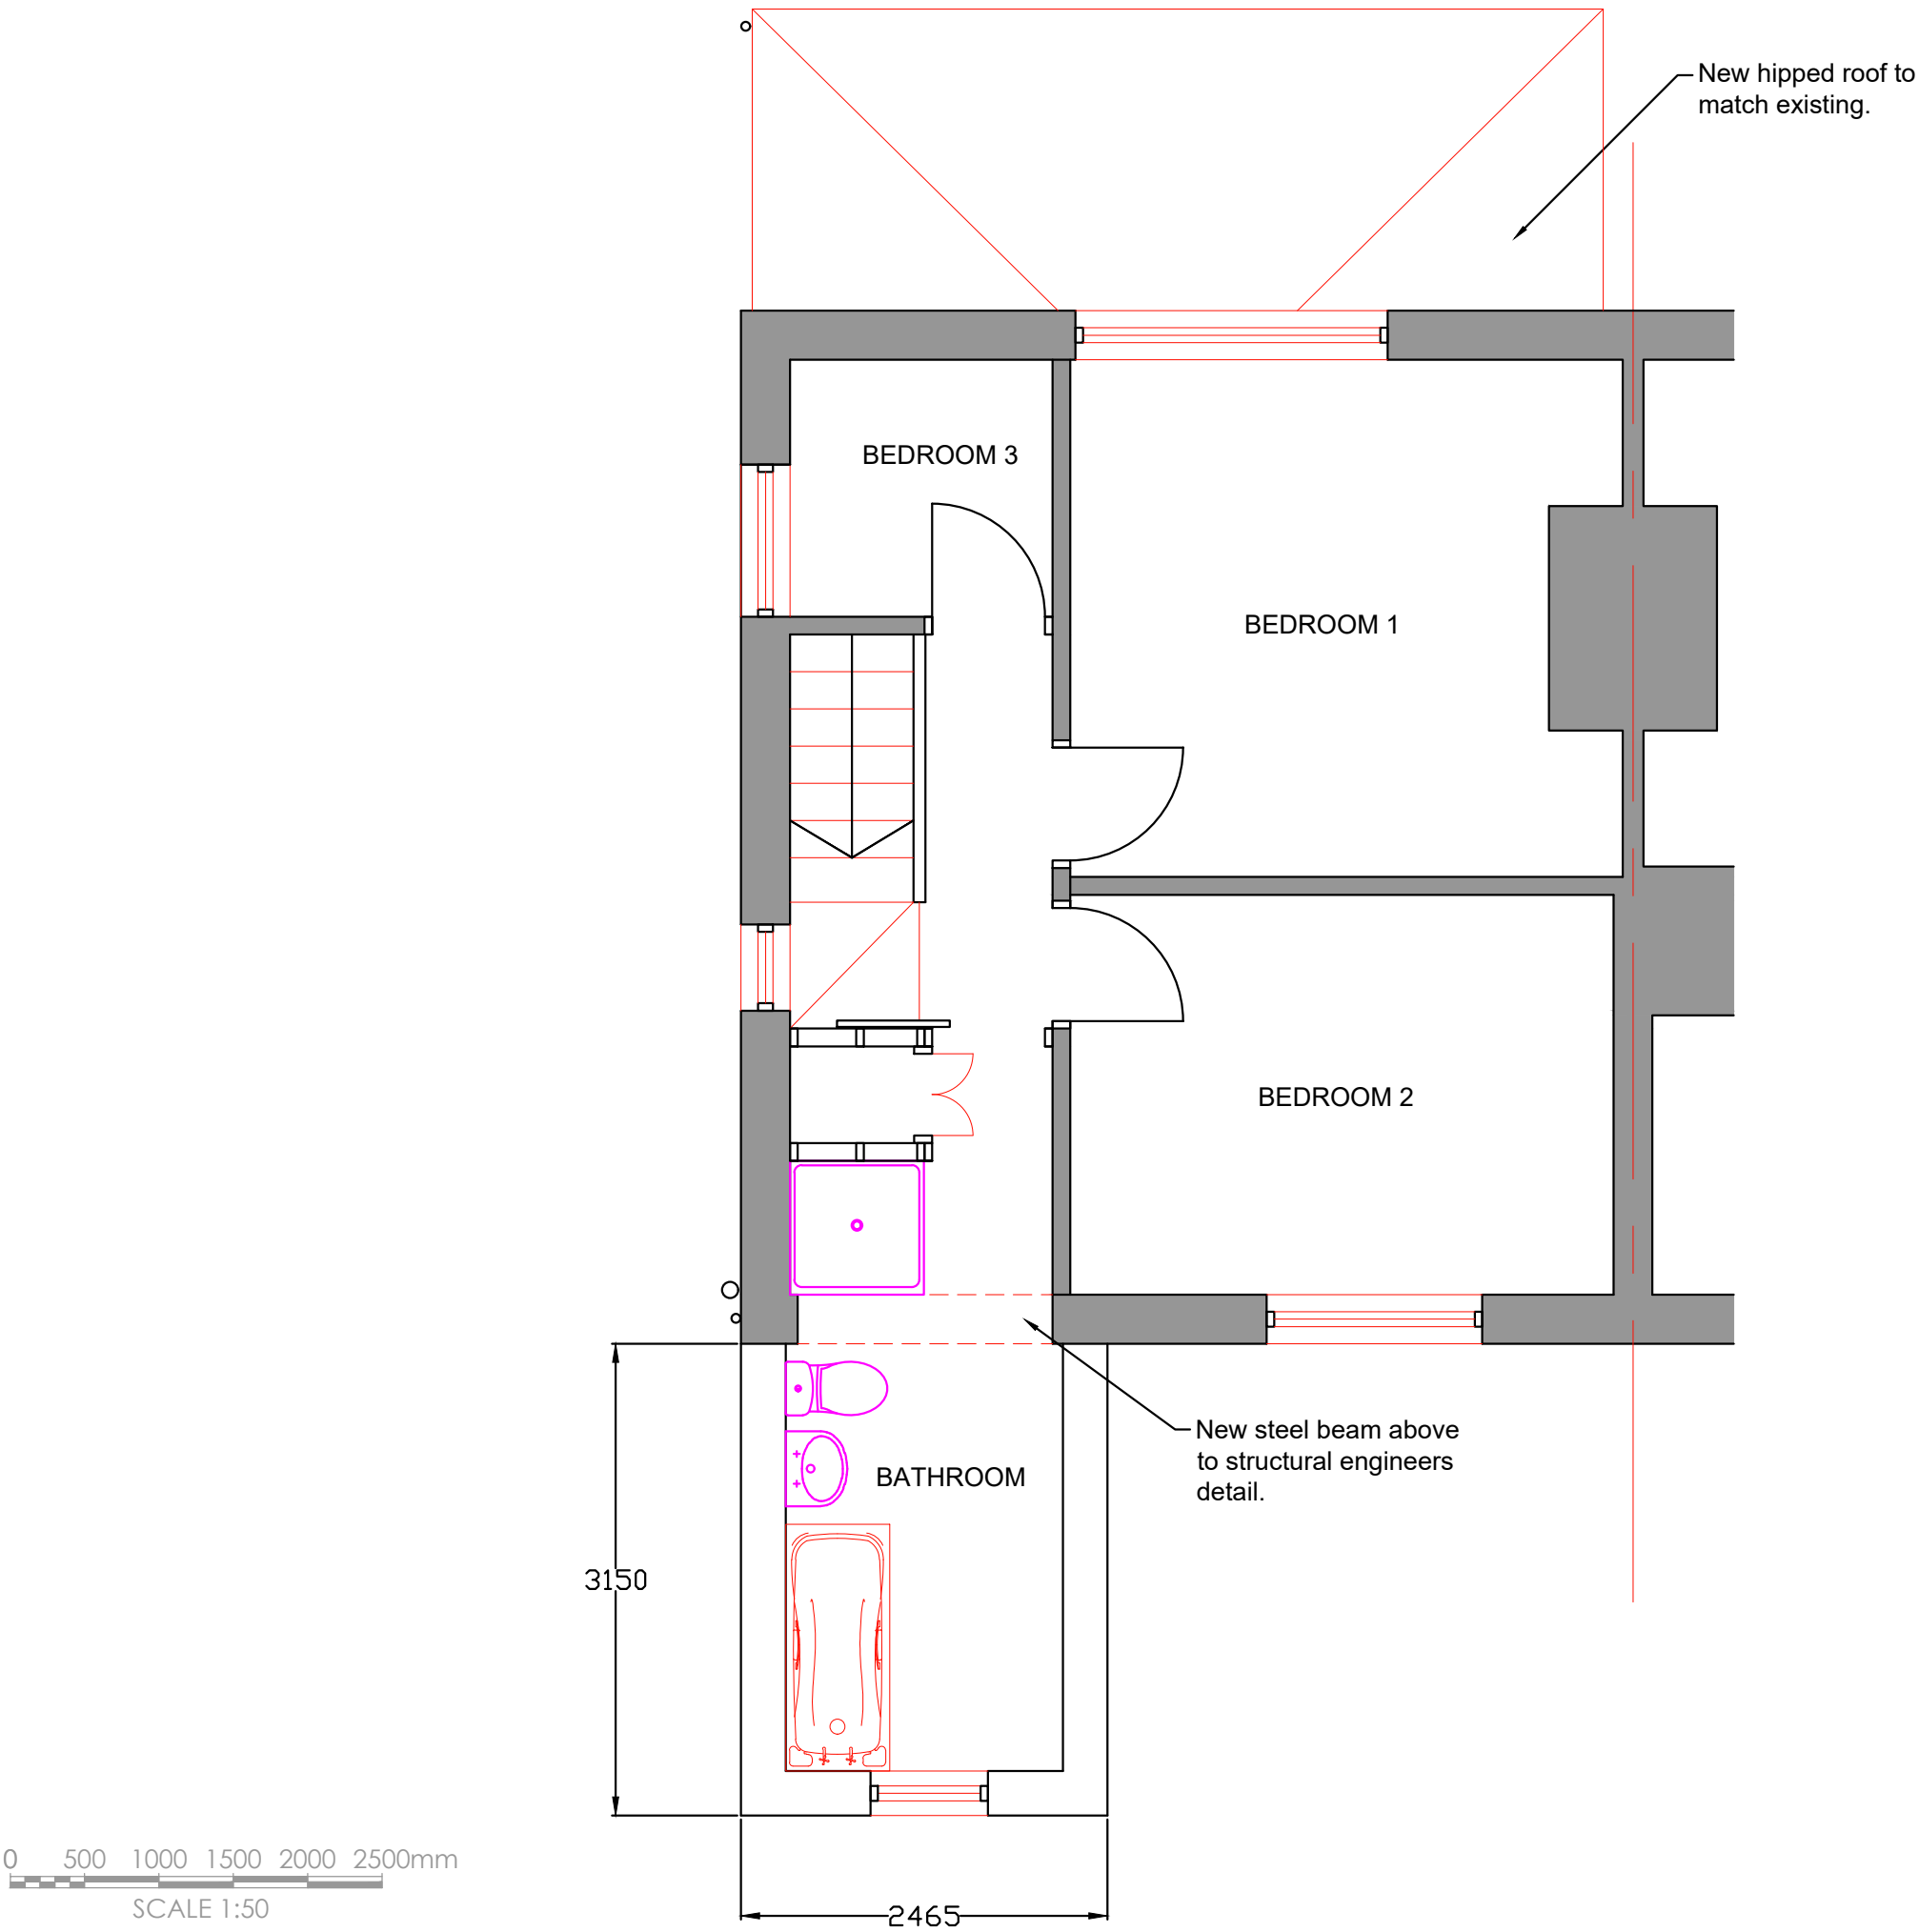

Revisions	A. A-----		00-00-00
This drawing is for planning permission only and is not a construction drawing.			
Drawing Title	PROPOSED-FIRST-FLOOR-PLAN		
Job No. - Dwg No.	EMK/2025/6	.	—
Client:	Edyta and Michal Kadela 74 Highstone Avenue Worsbrough, Barnsley S70 4LF .		
Scale.	1:50		