



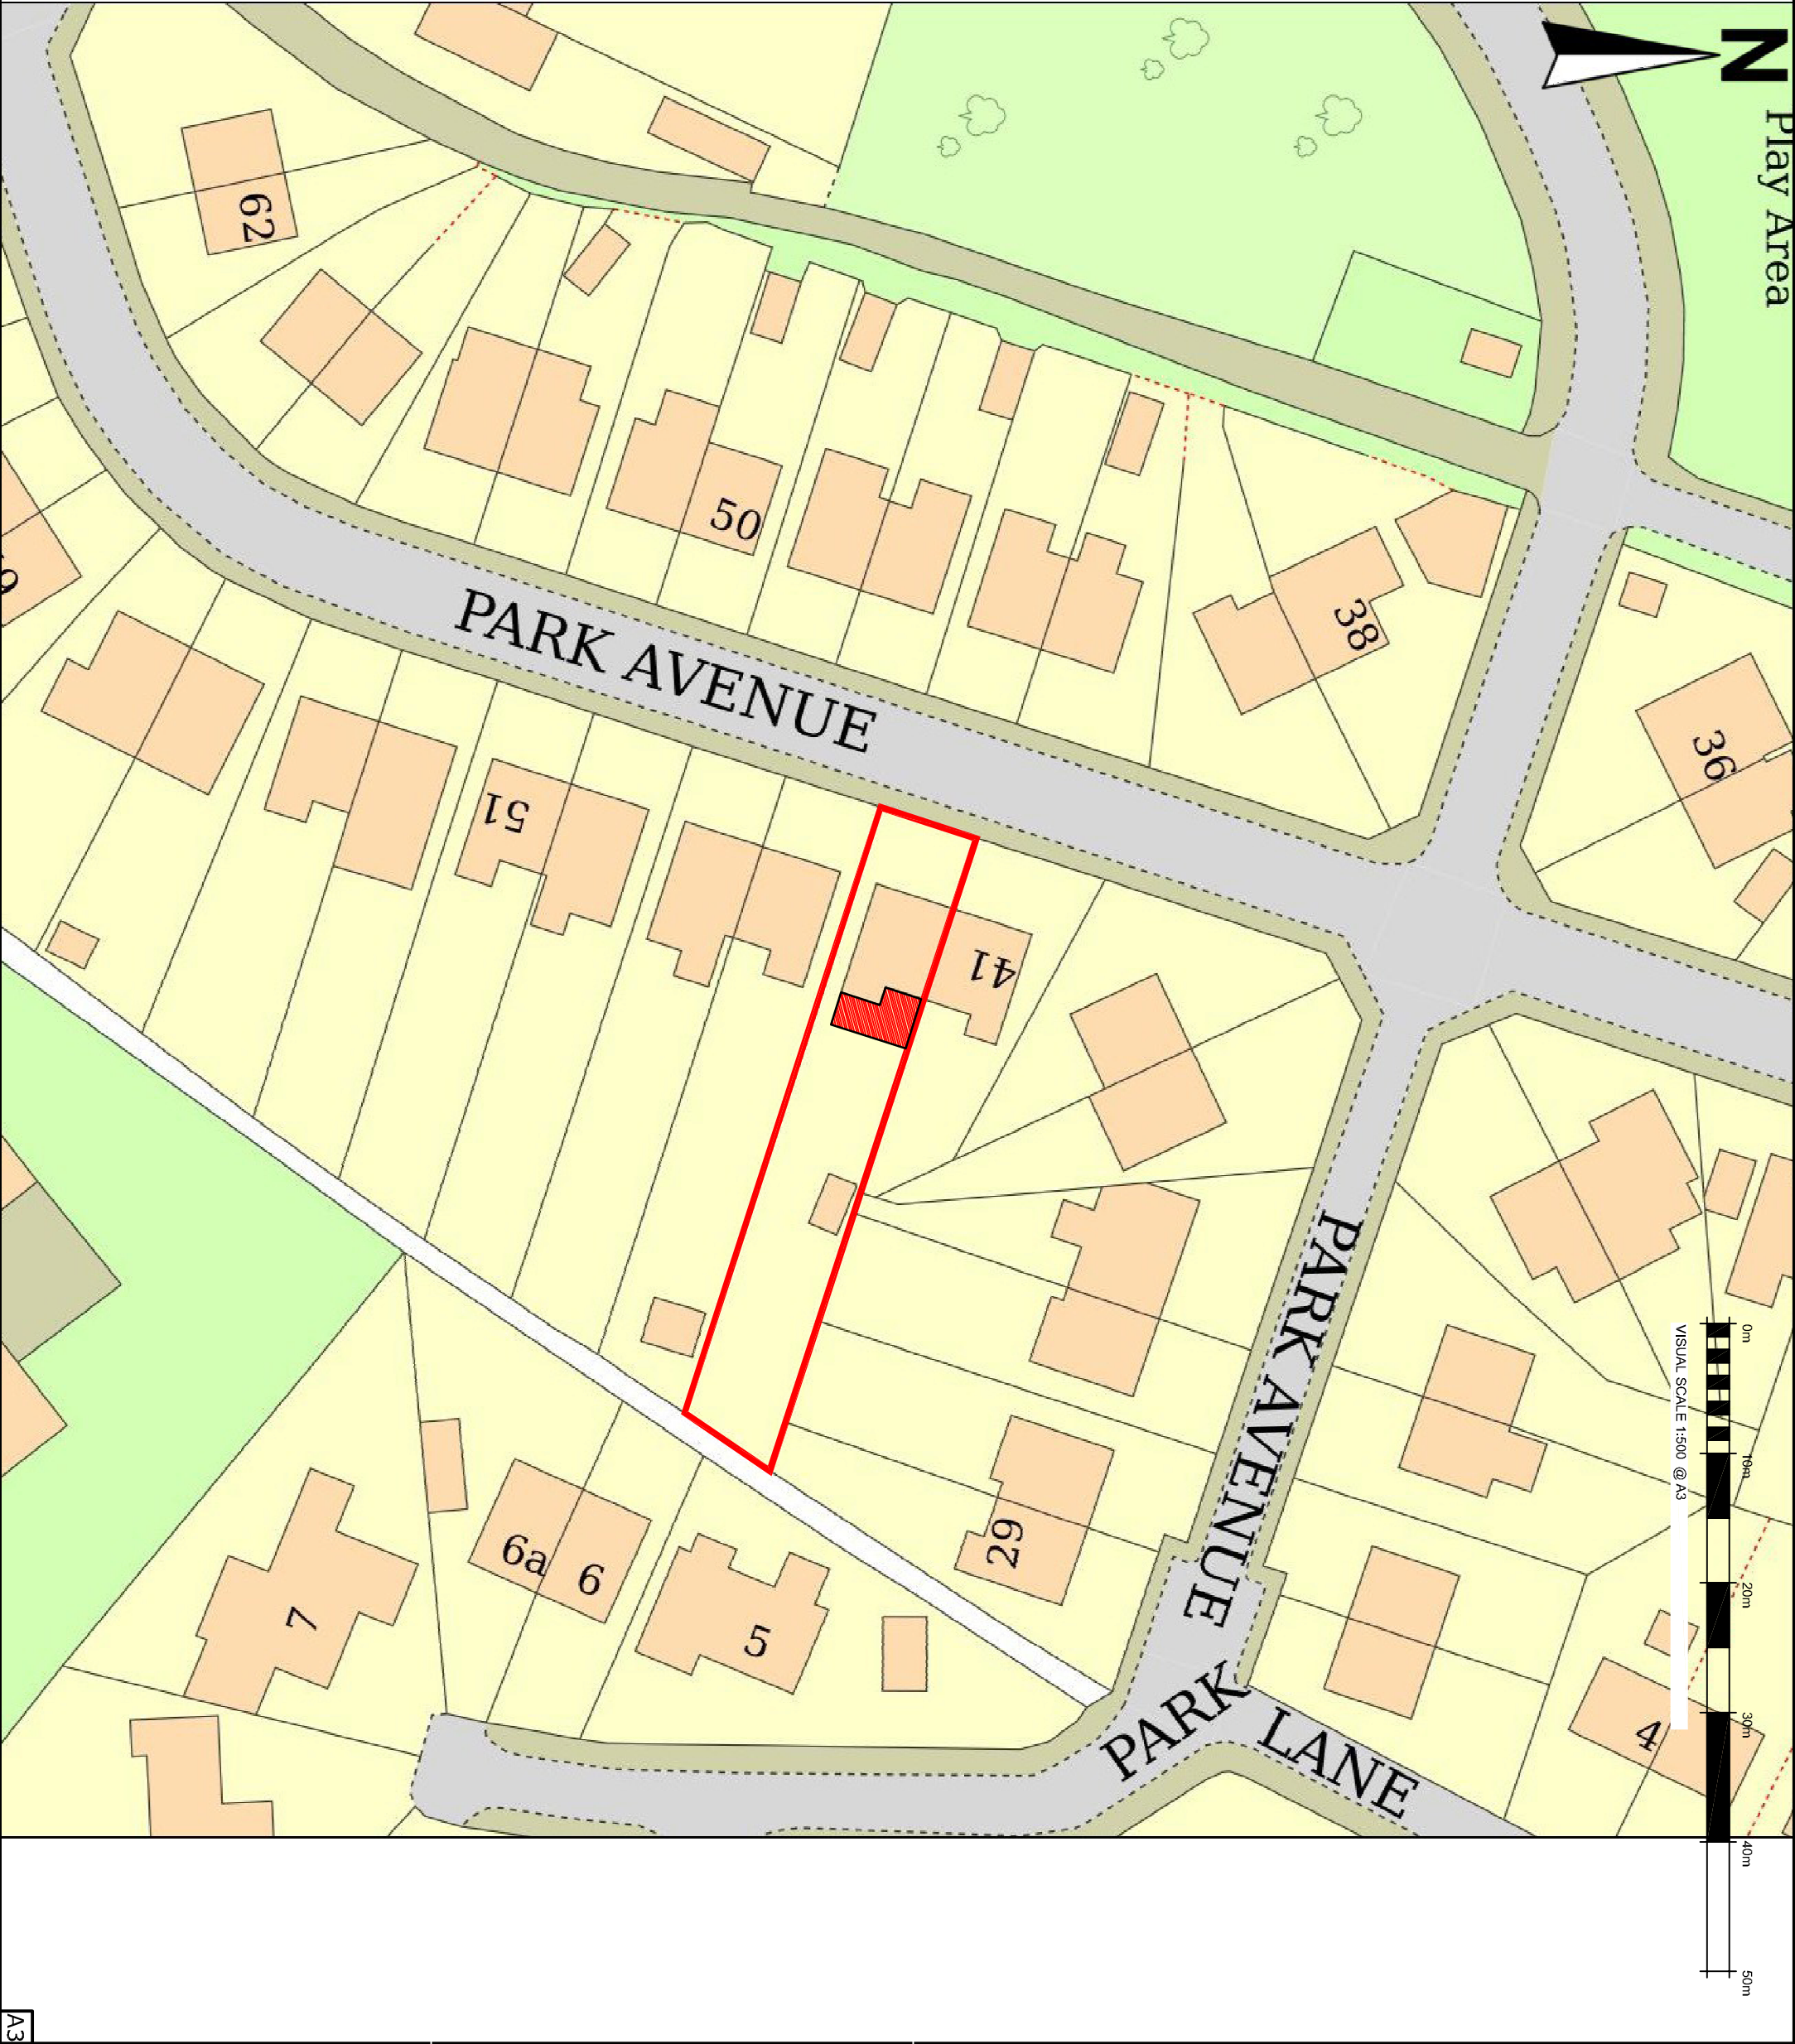

Do not scale from this drawing
The contractor is to check all dimensions on site and report any discrepancies to the architect.
All rights described in chapter IV of the copyright, designs and patents act 1988 have been generally asserted

Notes

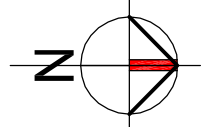

P1	Planning submission	29/05/24	By	Ck
Rev/	Description	Date	By	Chk
Telephone 01226 341 234				

J.S.S INSTALLATIONS LTD
CONSERVATORY & PVCU SPECIALISTS

Project
43 Park Avenue
Penistone
For Mr Honeybone

Drawing
Block Plan

Scale 1:500	Drawn JSS	Date 29/05/24
Drawing Purpose PLANNING SUBMISSION	Status S5	
Ref. 011604 - 00-A-1000	Rev. P1	

A3