



Jade3 Architecture Ltd

Jade3 Architecture Ltd, Studio 12, Silver Street, Wakefield WF1 1UY
Cellphone . 07535 740097

www.jade3architecture.co.uk

32 pine hall drive
barnsley
S71 2NS

Project No.
2023
Enquiry 17

Project Title
proposed ground

Drawn By

Reviewed By
MC


Scale
1:50
@A3 size

Date
18/03/2023

Drawn No.
105

Reviewed Title

Revision

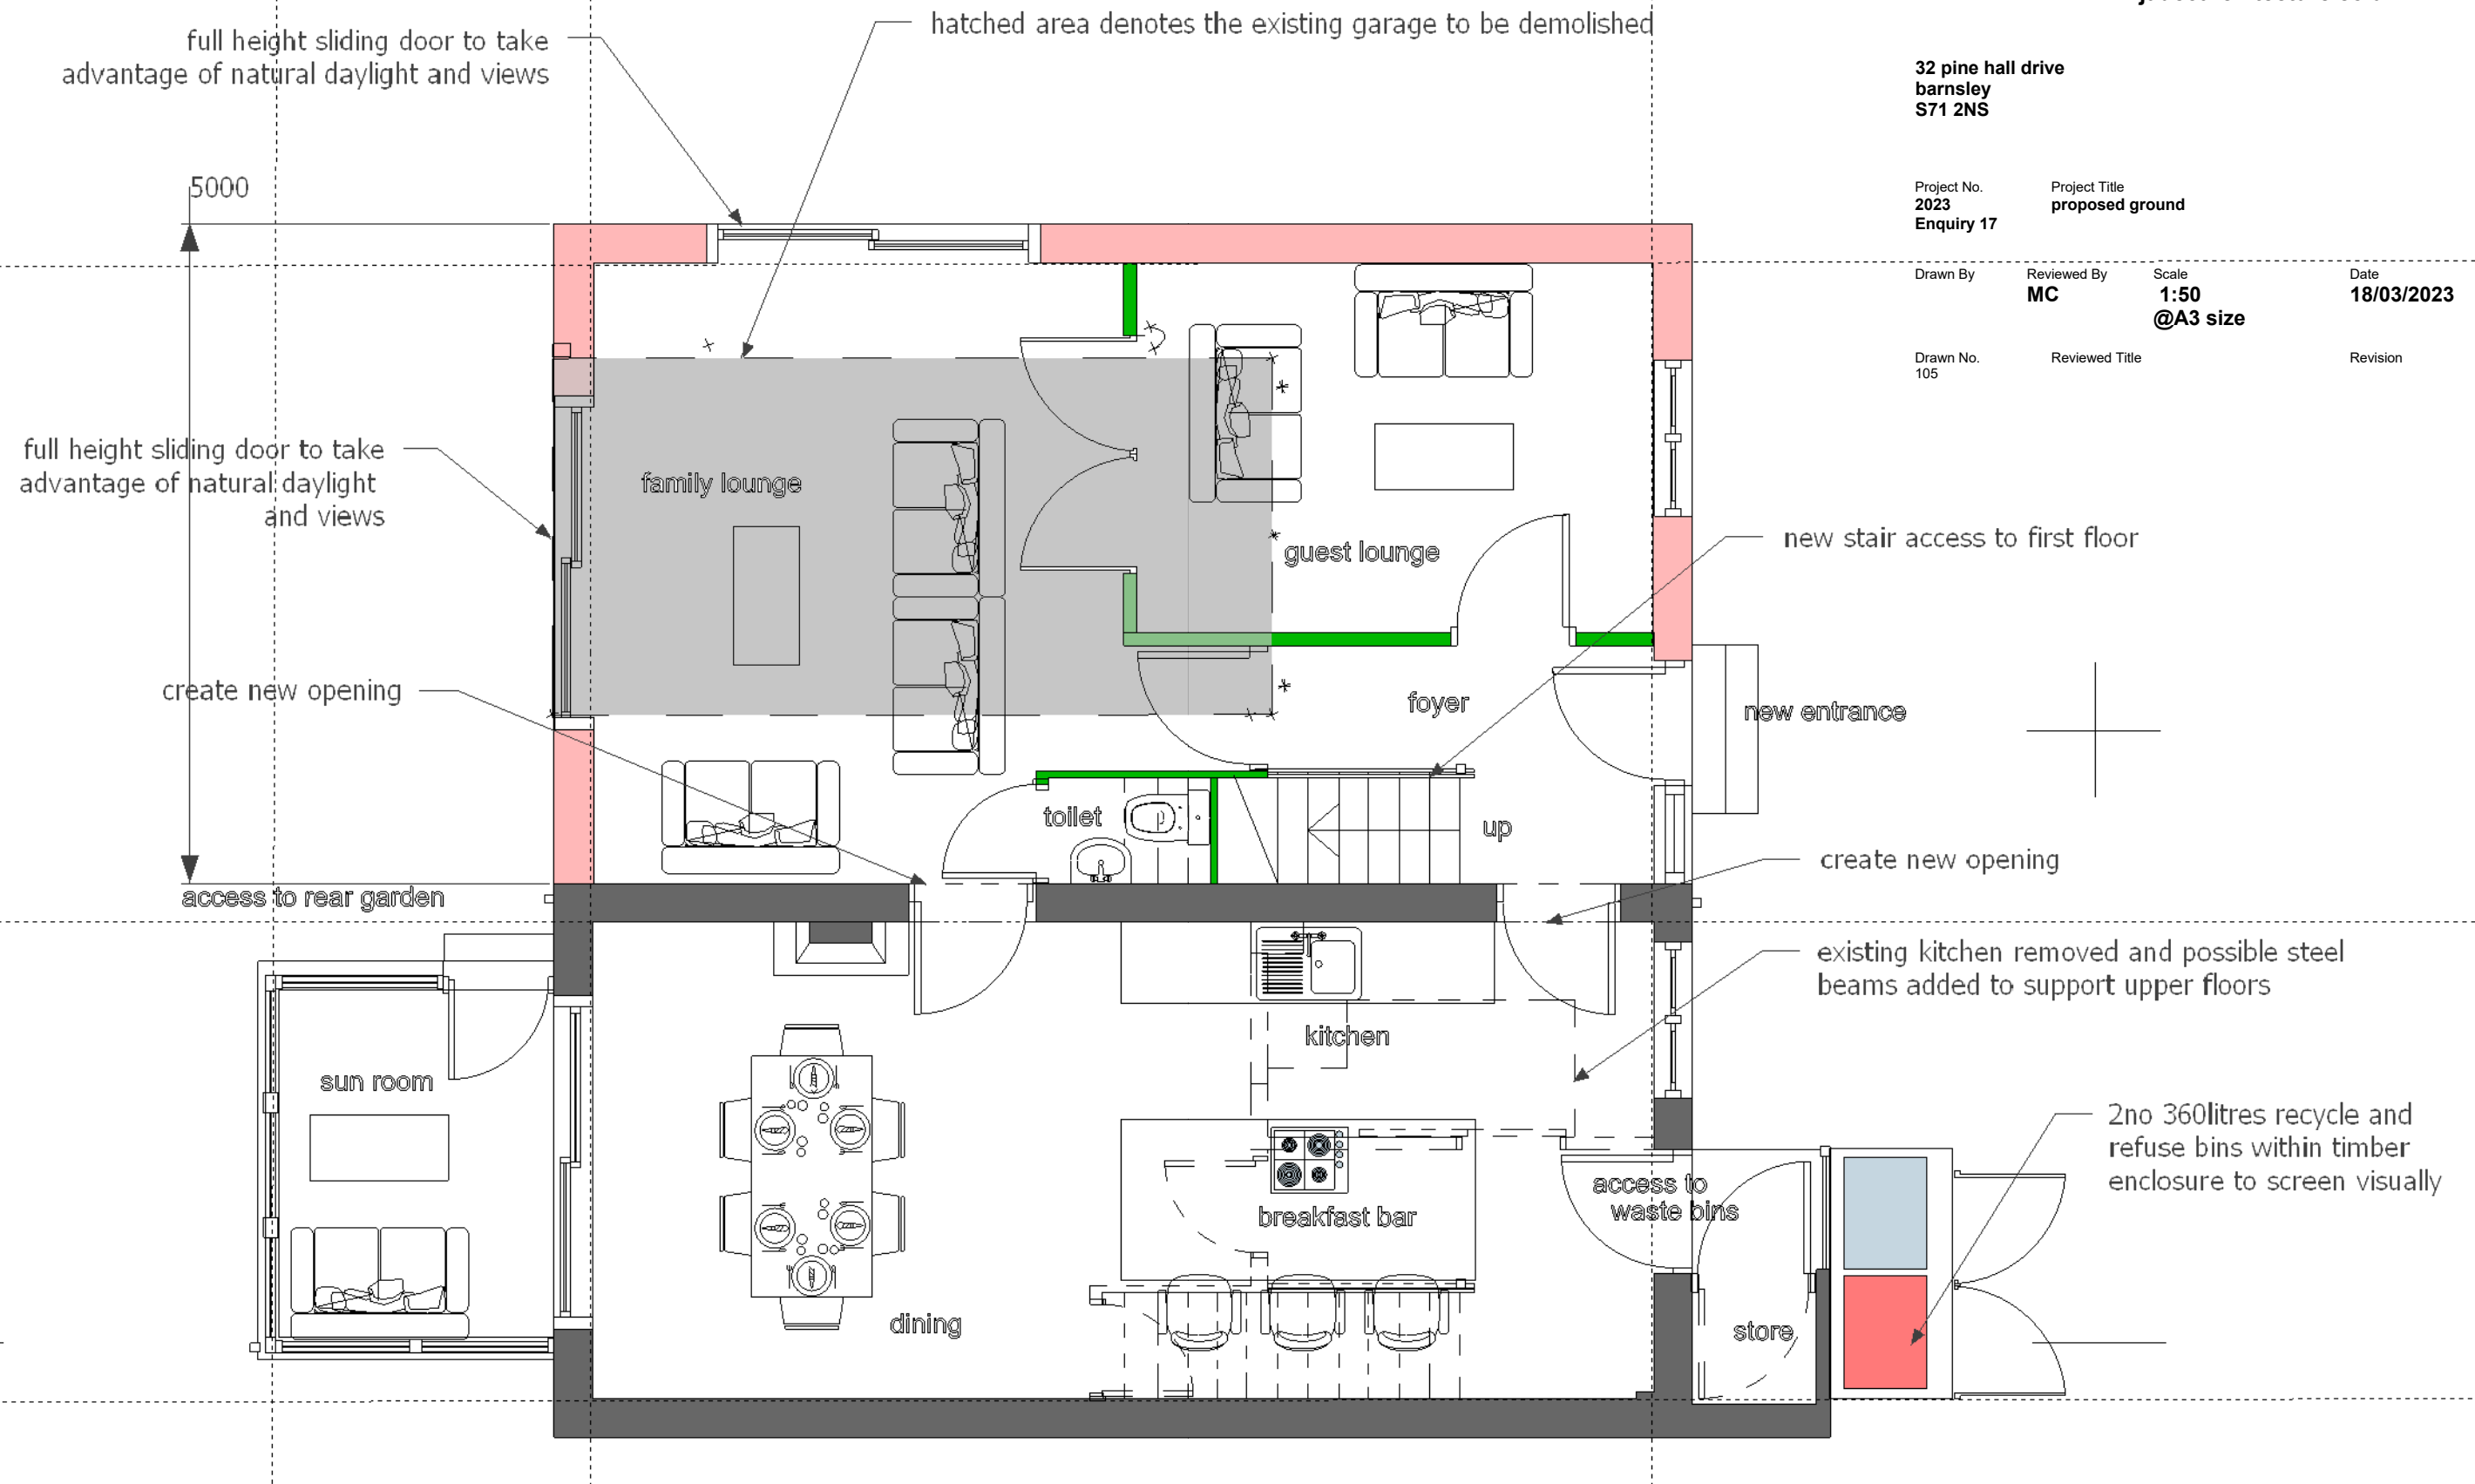

Important Notice
Do not scale off this drawing. Critical dimensions should be checked on site prior to works commencing. Dimensional conflicts should be brought to the company's attention as soon as they become apparent. Failure to do so could render the contractor liable for subsequent losses. Copyright in this drawing and any work executed from this drawing remains the property of Jade3 Architecture Ltd.