



EXISTING FRONT ELEVATION




PROPOSED FRONT ELEVATION



EXISTING REAR ELEVATION




PROPOSED REAR ELEVATION

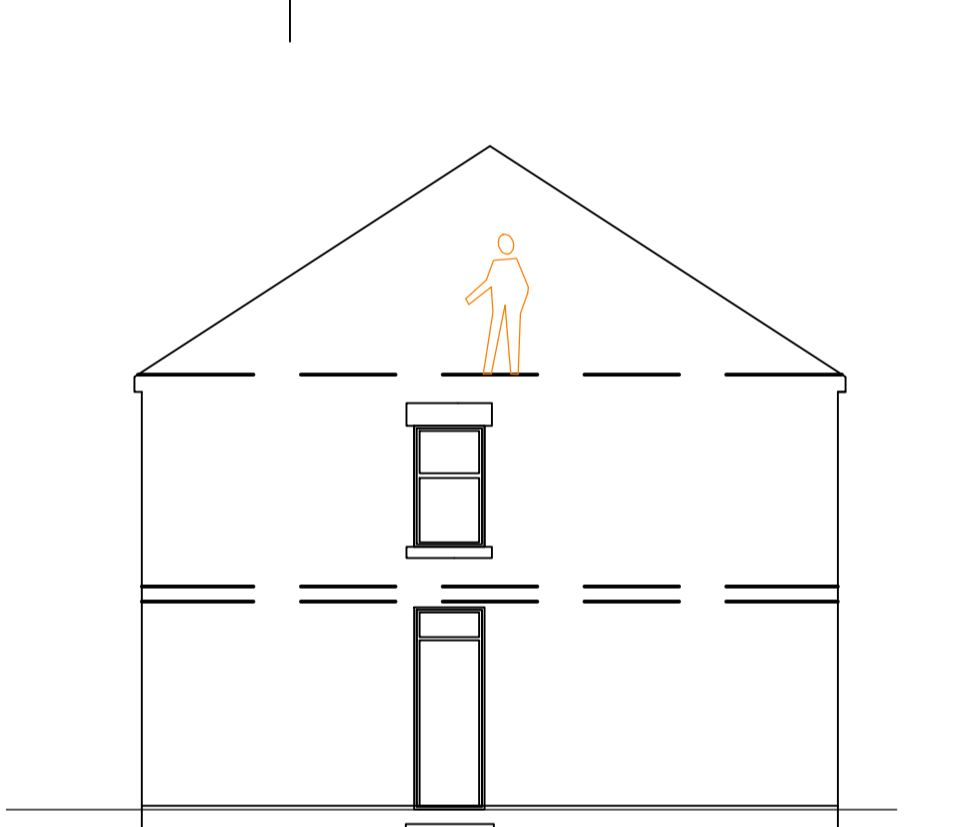


EXISTING SIDE ELEVATION




PROPOSED SIDE ELEVATION

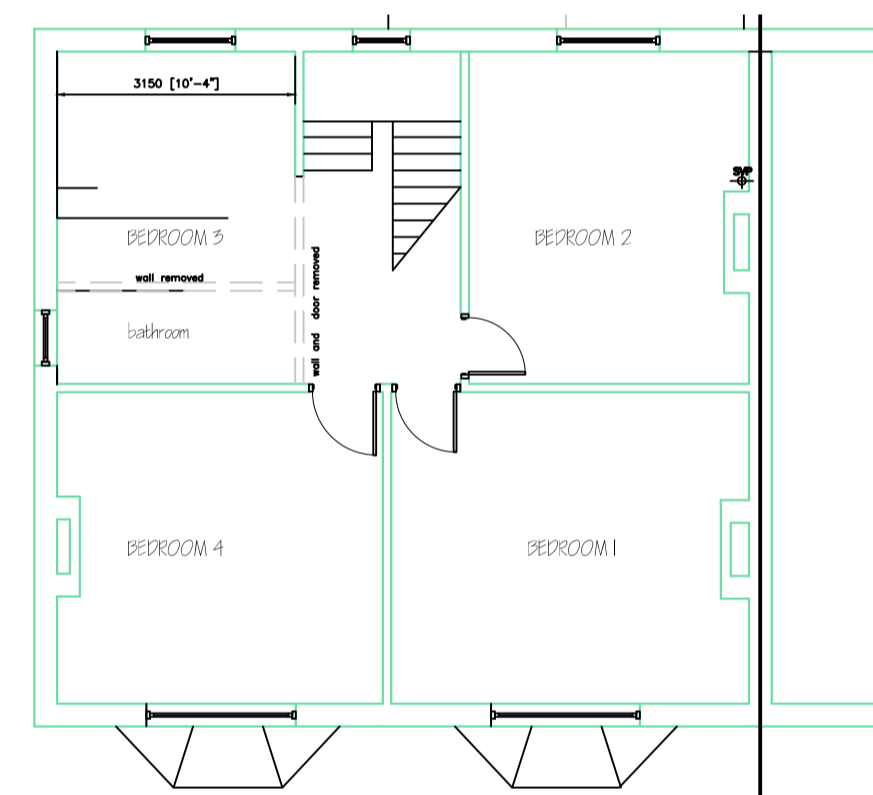

EXISTING FIRST FLOOR PLAN

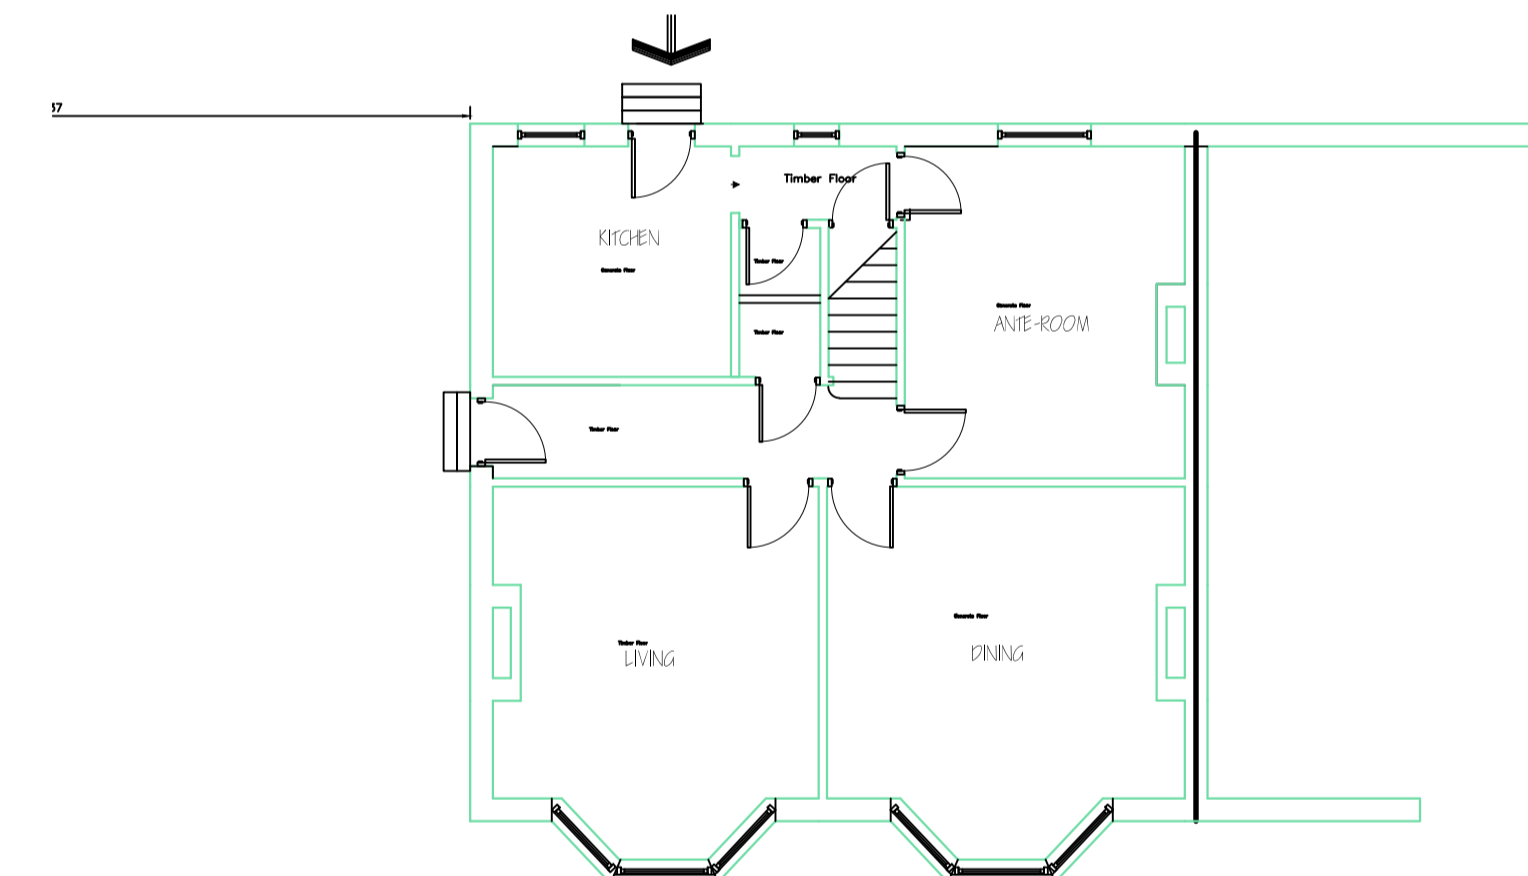

EXISTING GROUND FLOOR PLAN

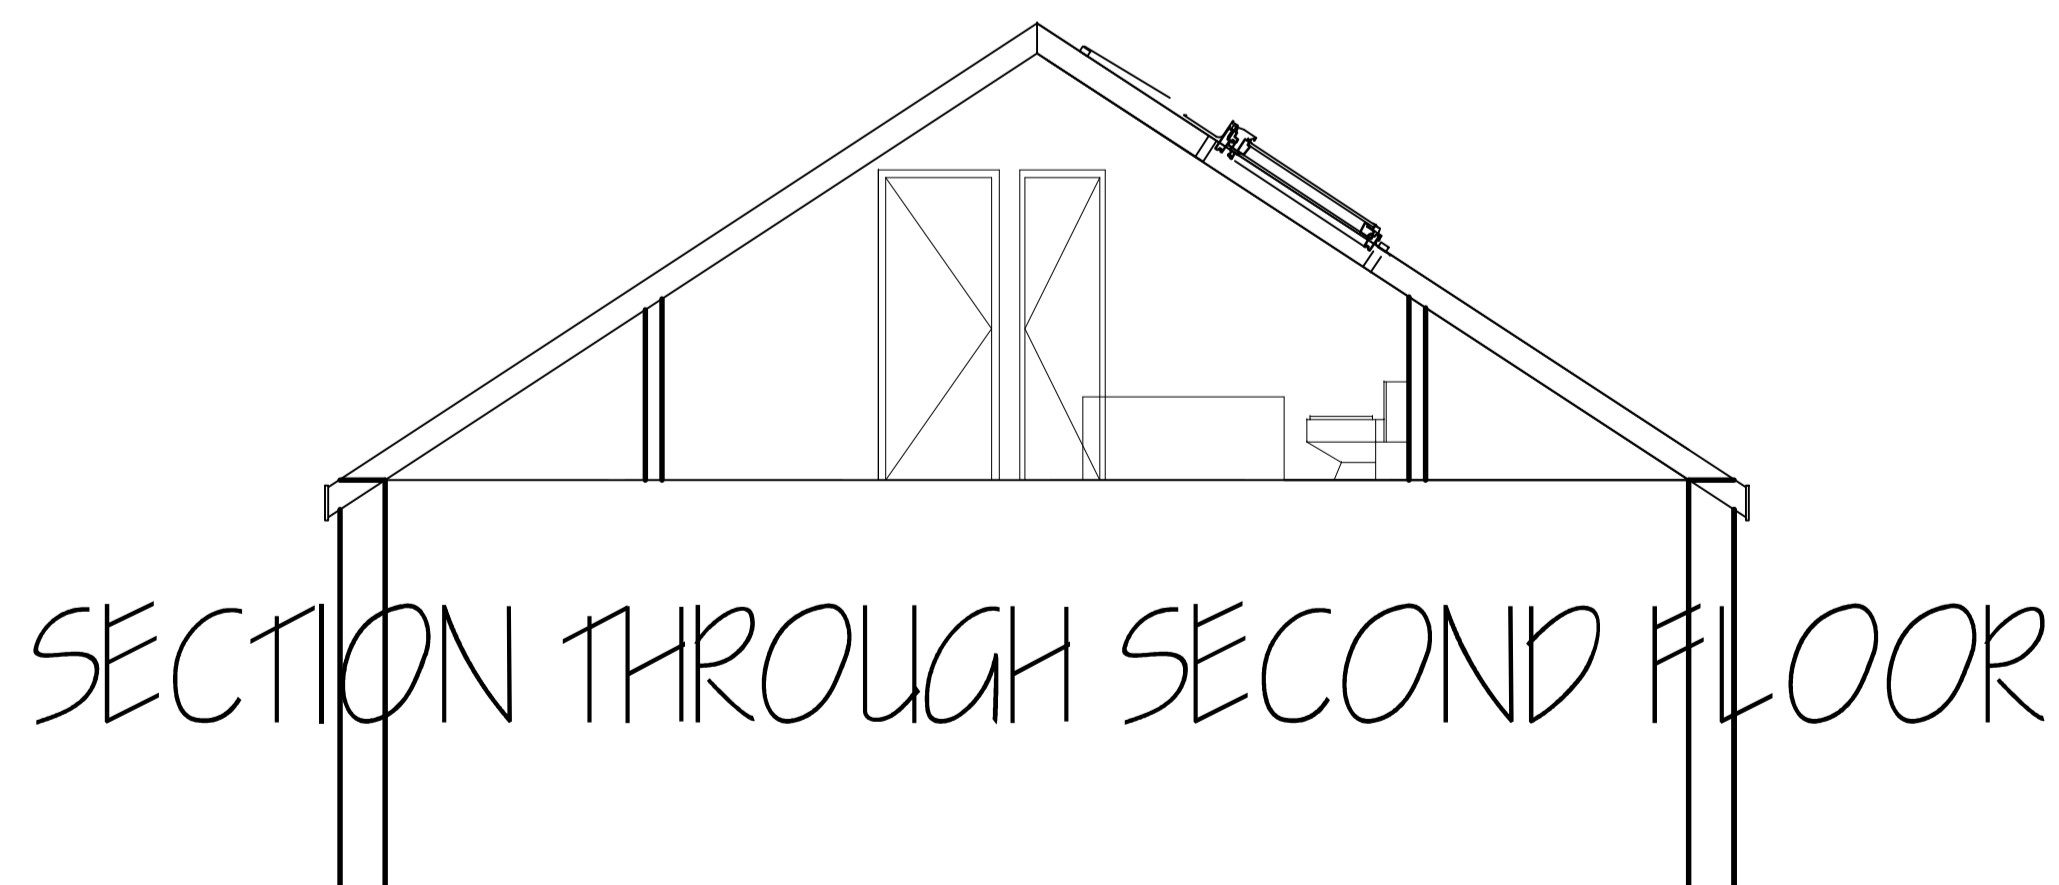

SECTION THROUGH SECOND FLOOR

A - amendment to layout 14/10/2013  
 Actual depth of foundations to be determined on site.  
 All work to be to the satisfaction of the local authority.  
 All dimensions to be checked on site and any discrepancies must be notified immediately.  
 All dimensions are in millimetres unless otherwise stated.  
 Information given on this drawing is subject to local authority approval.  
 Do not scale this drawing.

**PROJECT MANAGEMENT services**

CHARTERED BUILDING CONSULTANTS

4 HUDDERSFIELD ROAD, BARNSELY, SOUTH YORKSHIRE S70 2LT  
 TELEPHONE (01226) 286276  
 FAX (01226) 731265 E-mail: info@pmsdesign.co.uk

CLIENT  
 Mr K Beckett  
 1 Green Lane, Barnburgh

PROJECT  
 Improvements to Dwelling  
 new Garden Room & Kitchen extension

**ELEVATIONS**

FILE NAME	DWG.No	SCALE	DATE	DRAWN	REV.
beckett_45.dwg	2376/01	1:100 1:50	10/2013	jib	A