






First Floor Plan 1:100

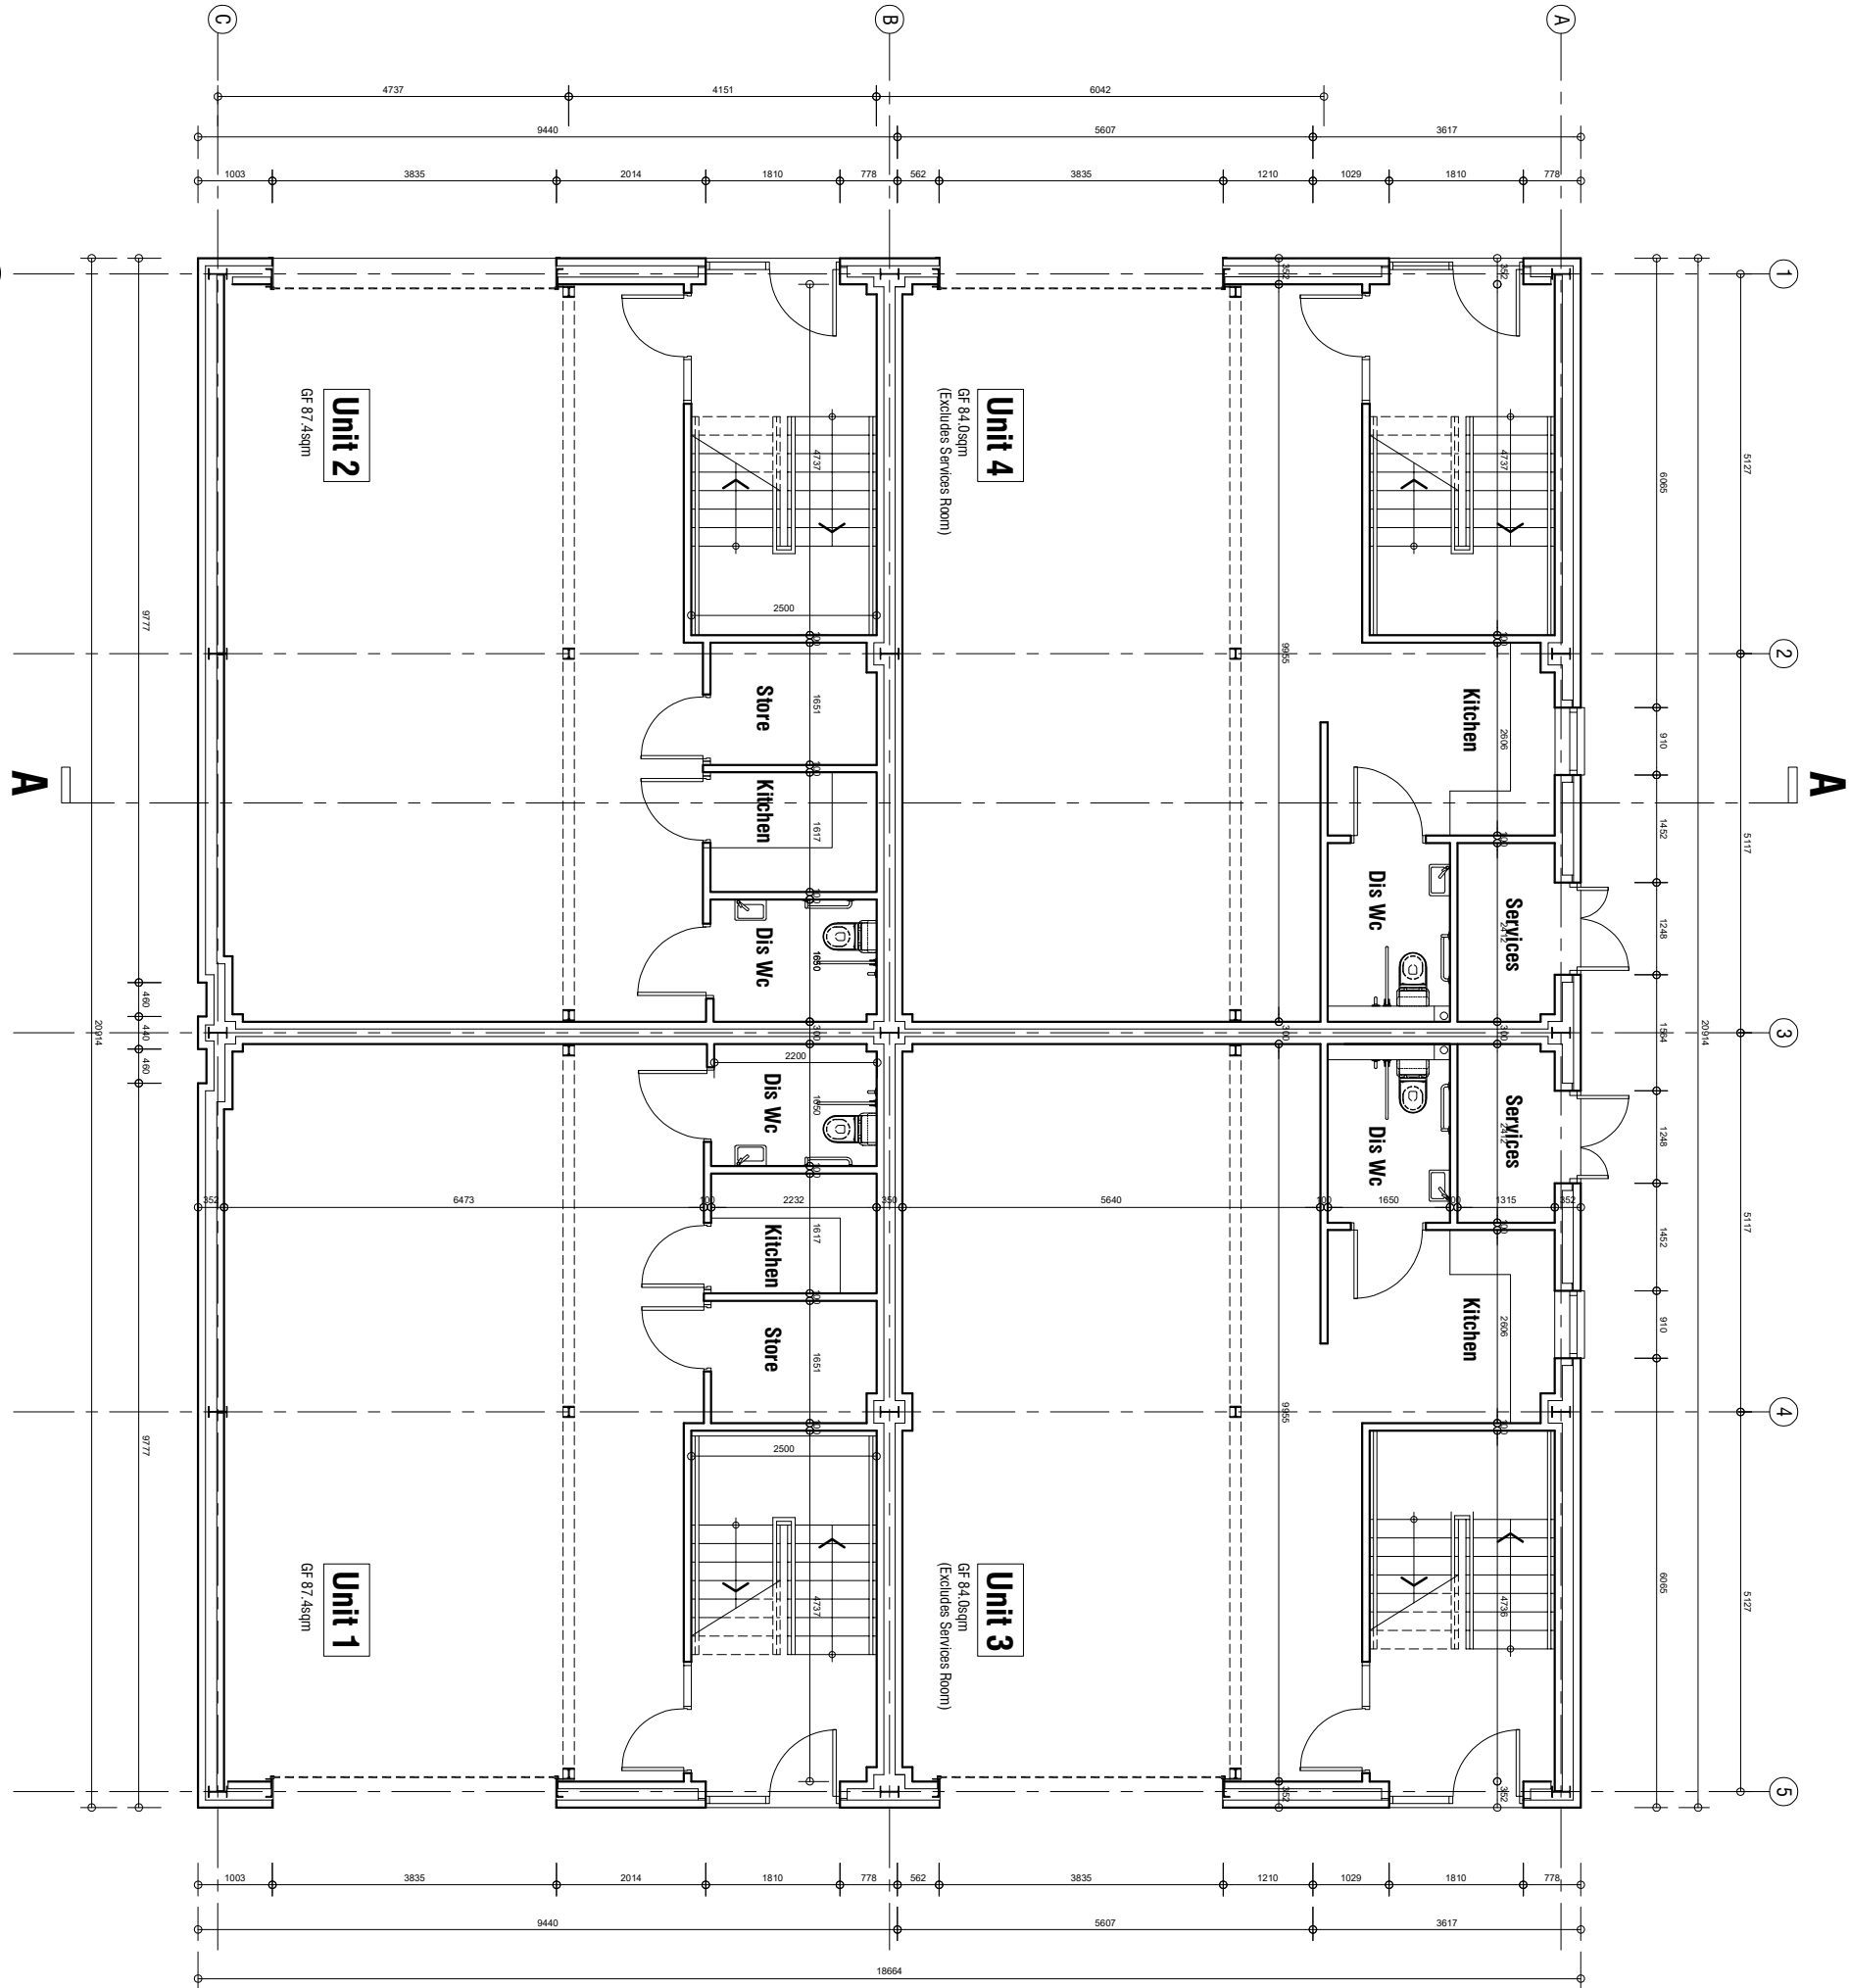


Ground Floor Plan 1:100

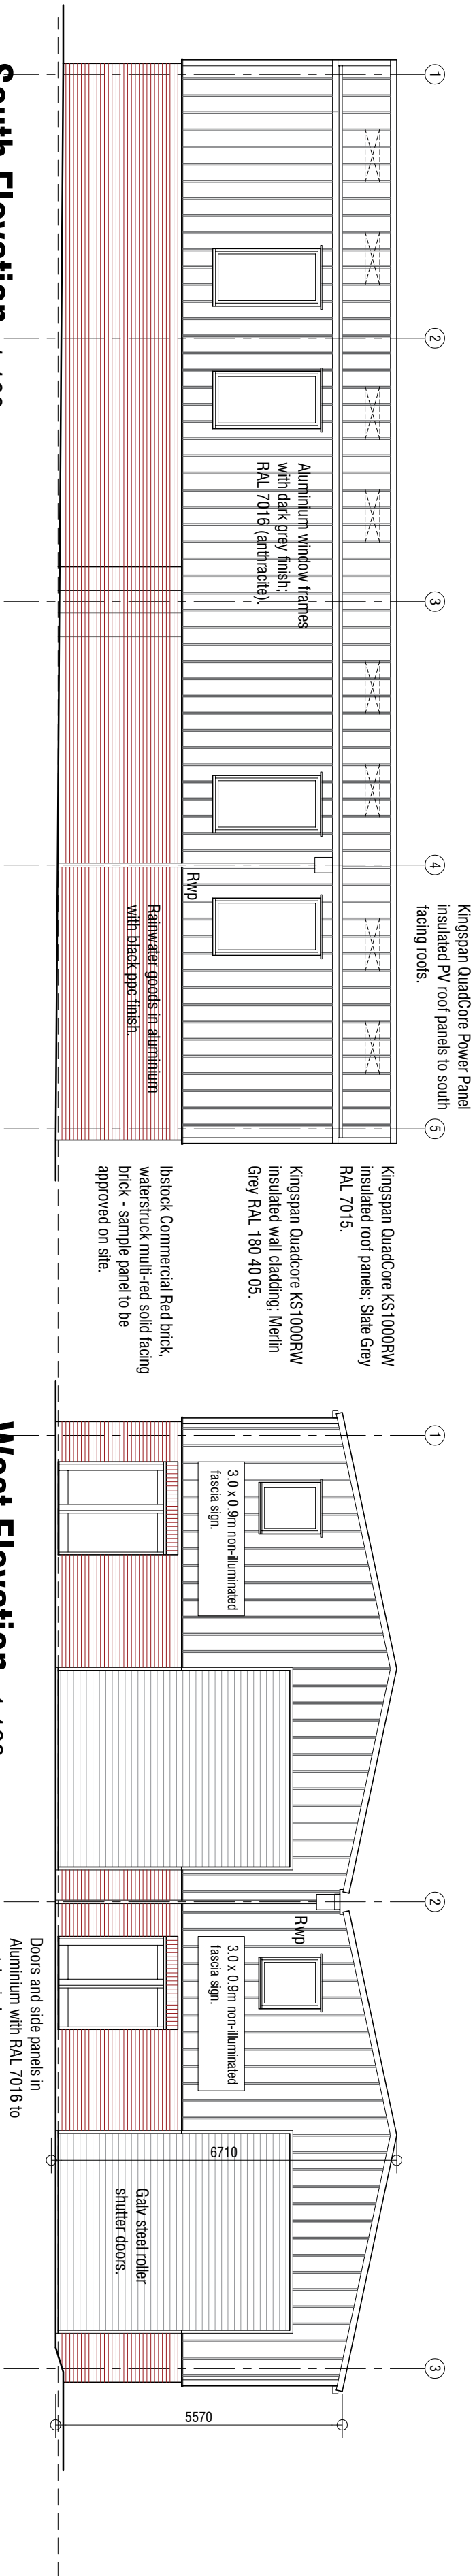


South Elevation 1:100

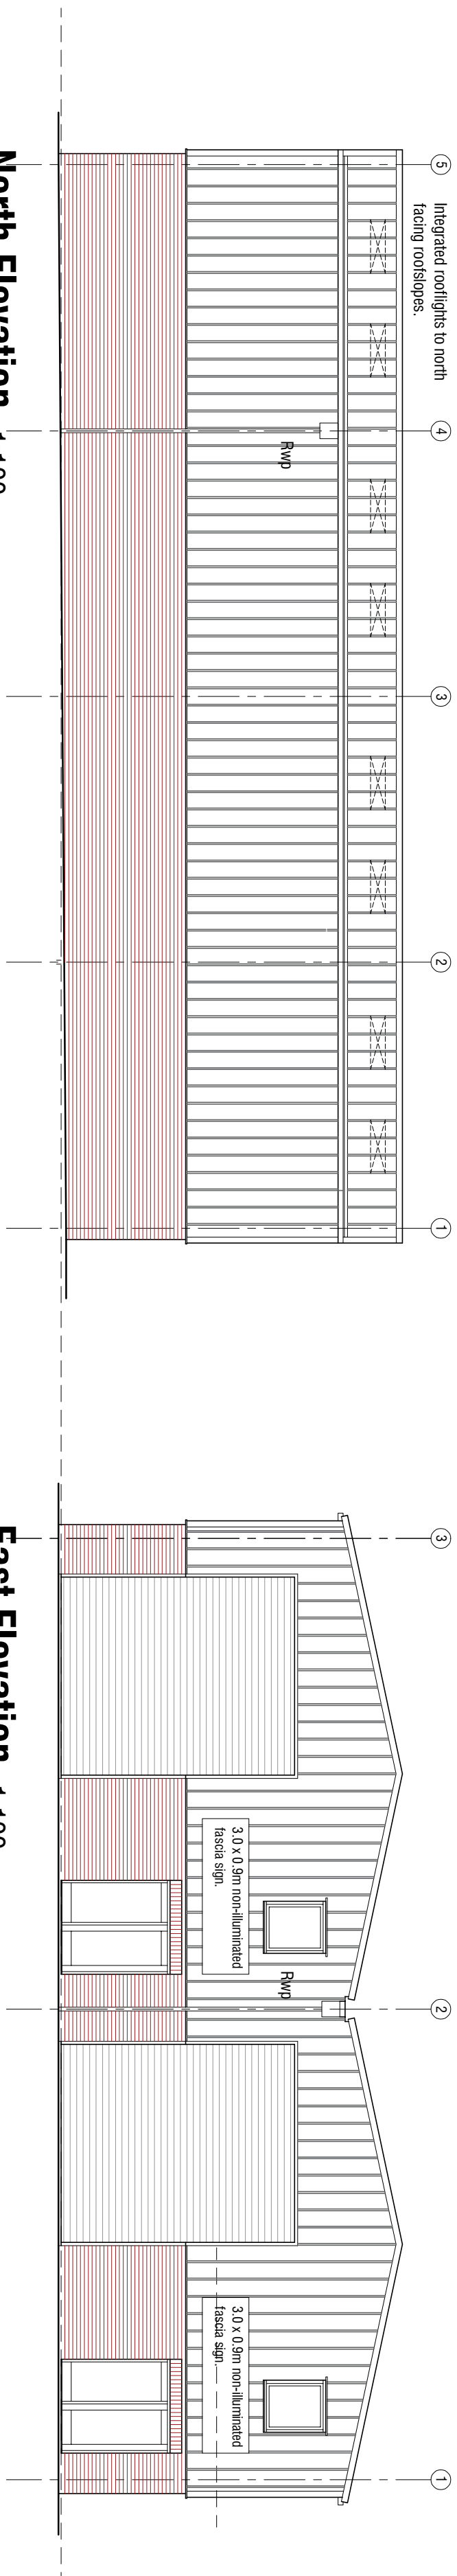

North Elevation 1:100

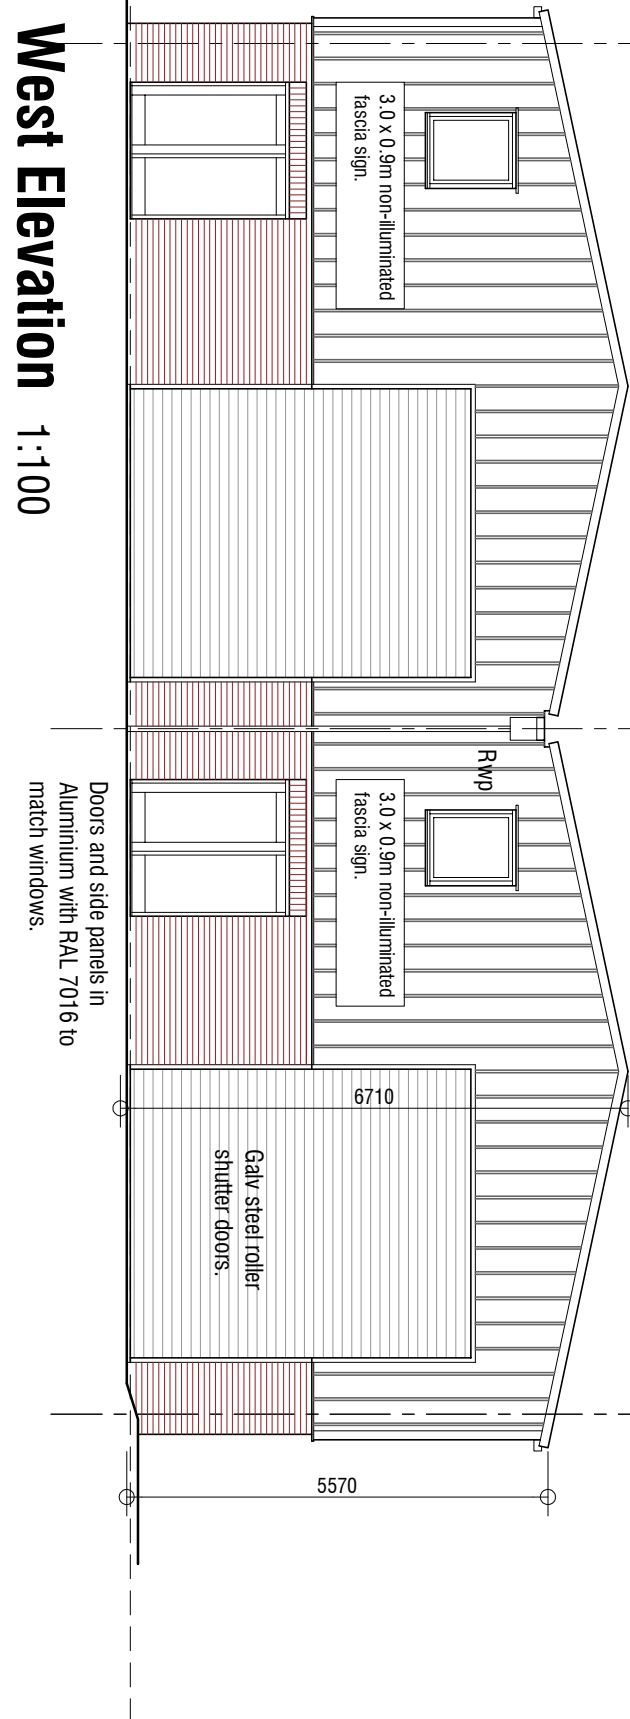

West Elevation 1:100

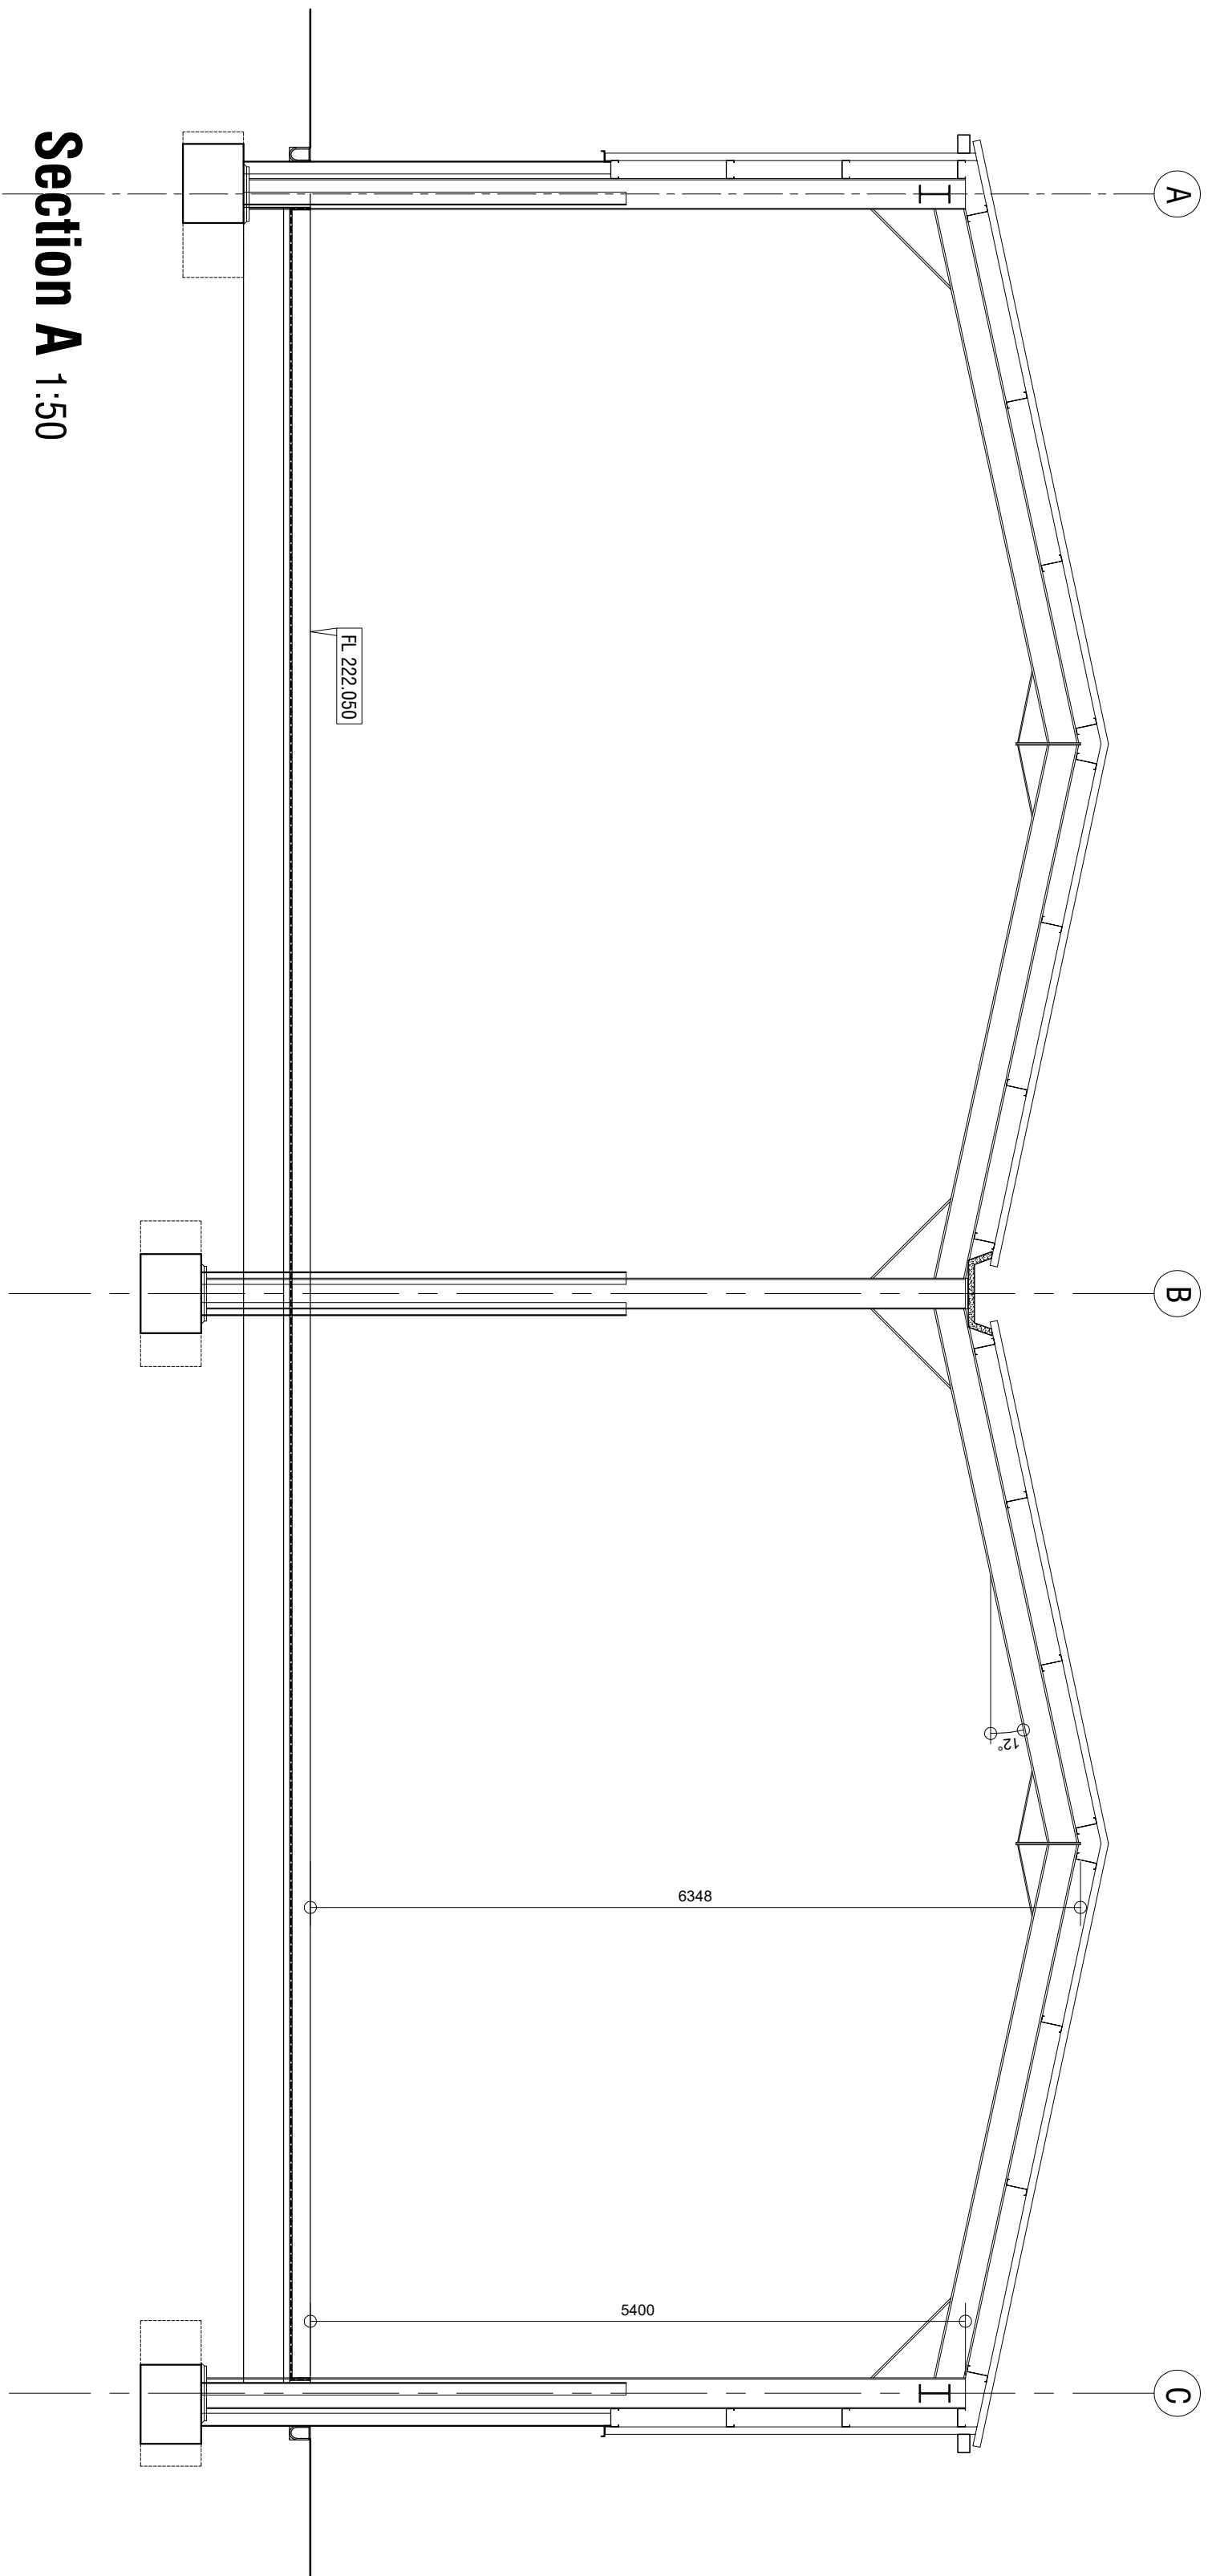

Section A 1:50