




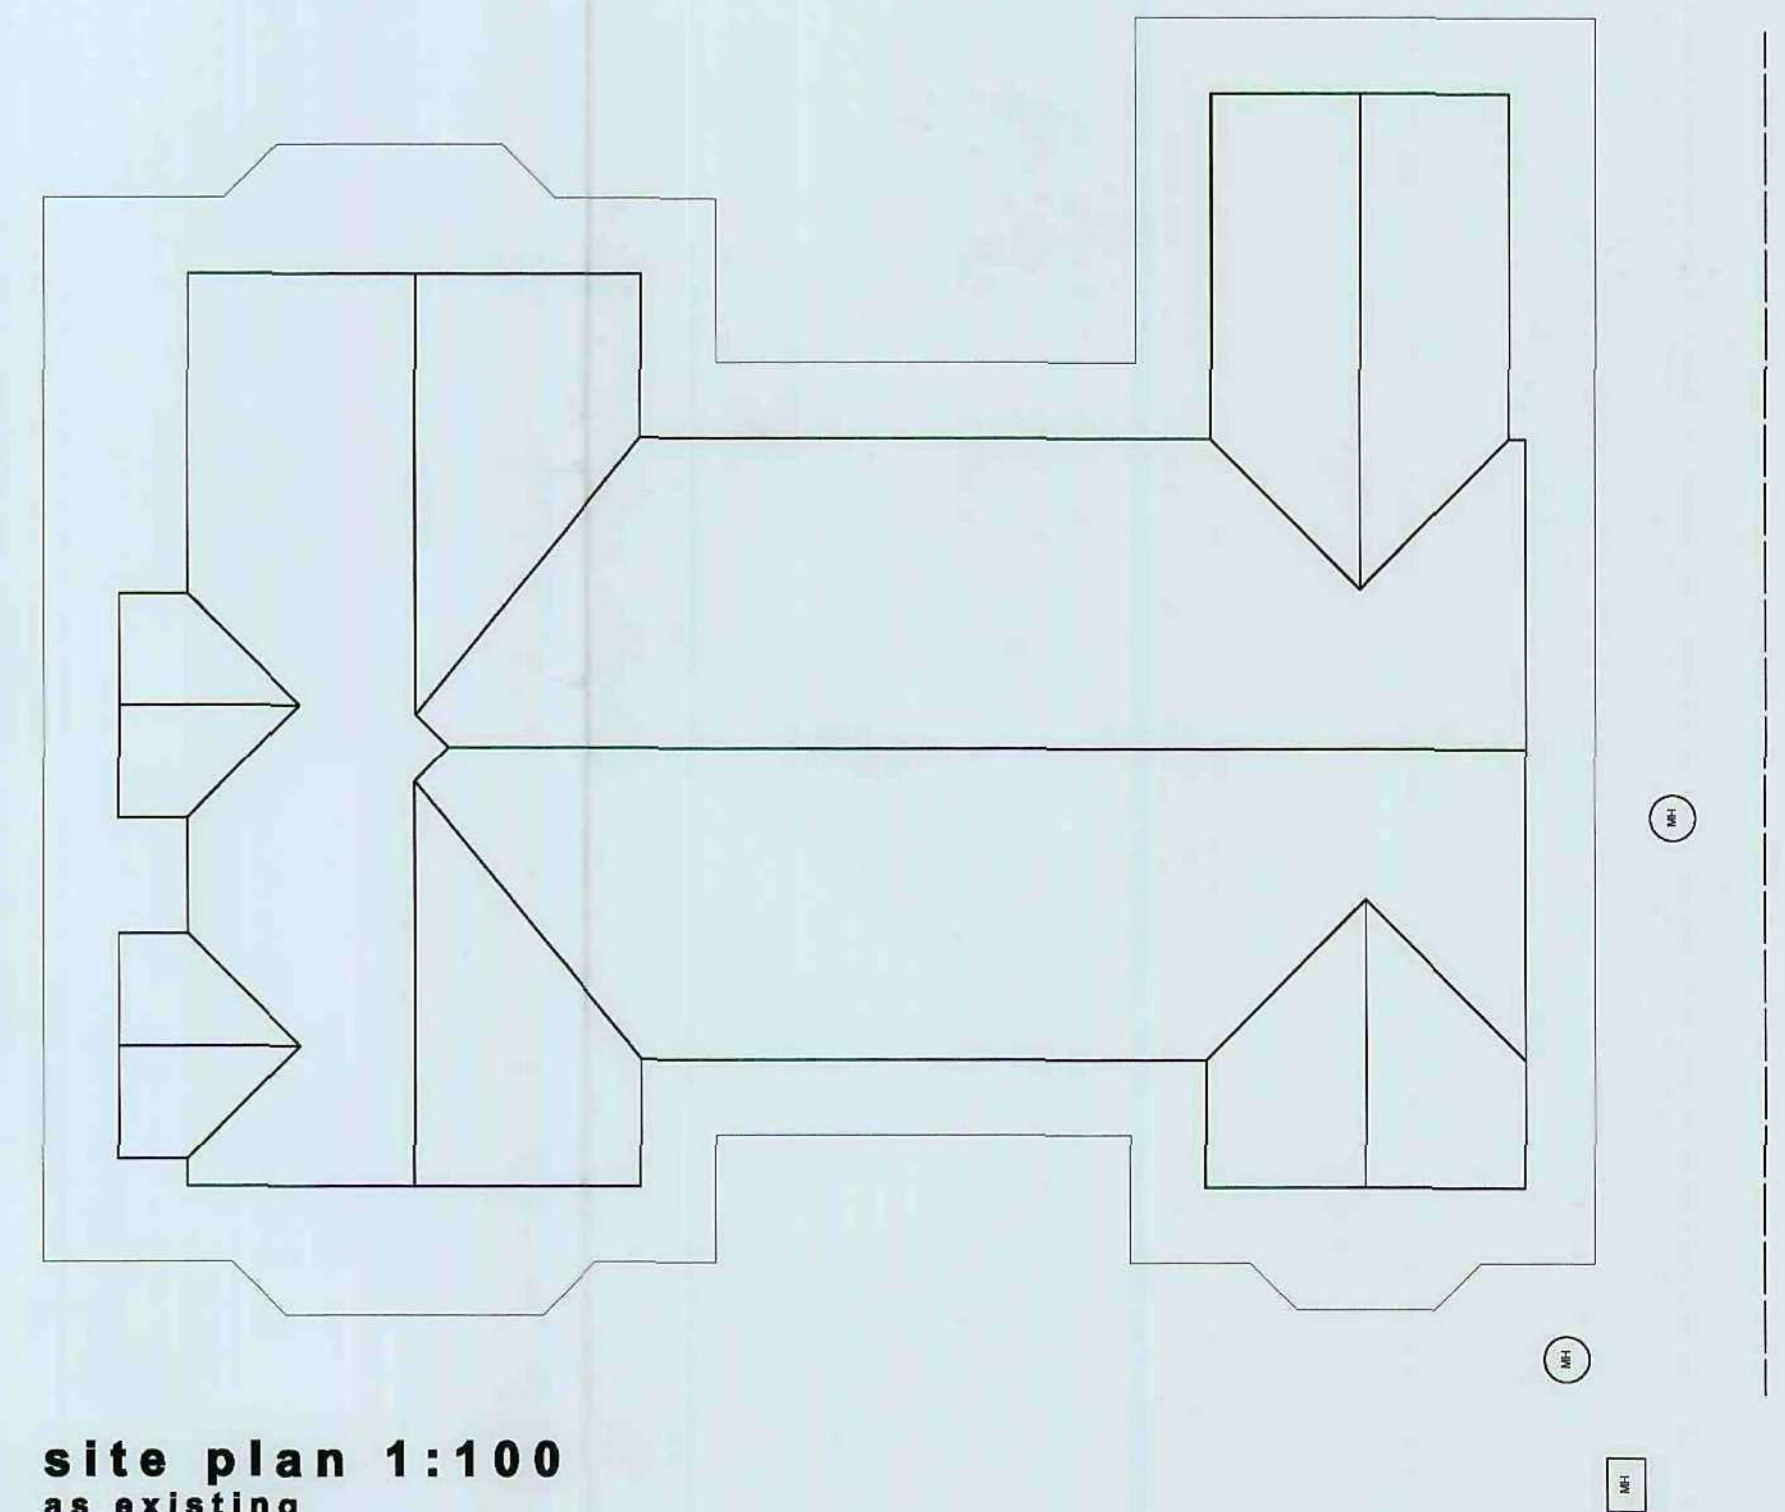


garage floor plan
as existing

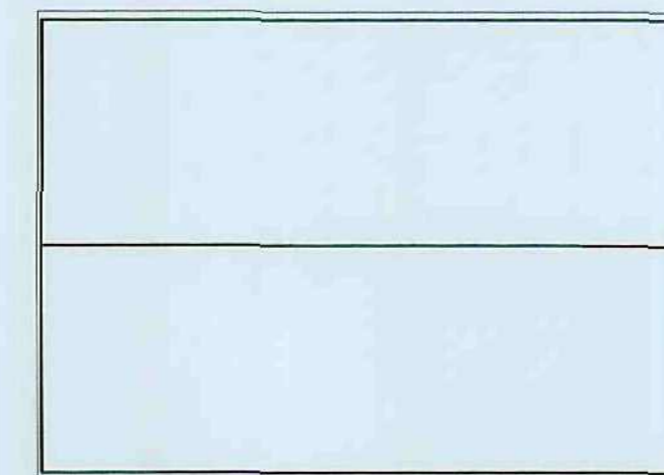

site plan 1:100
as existing

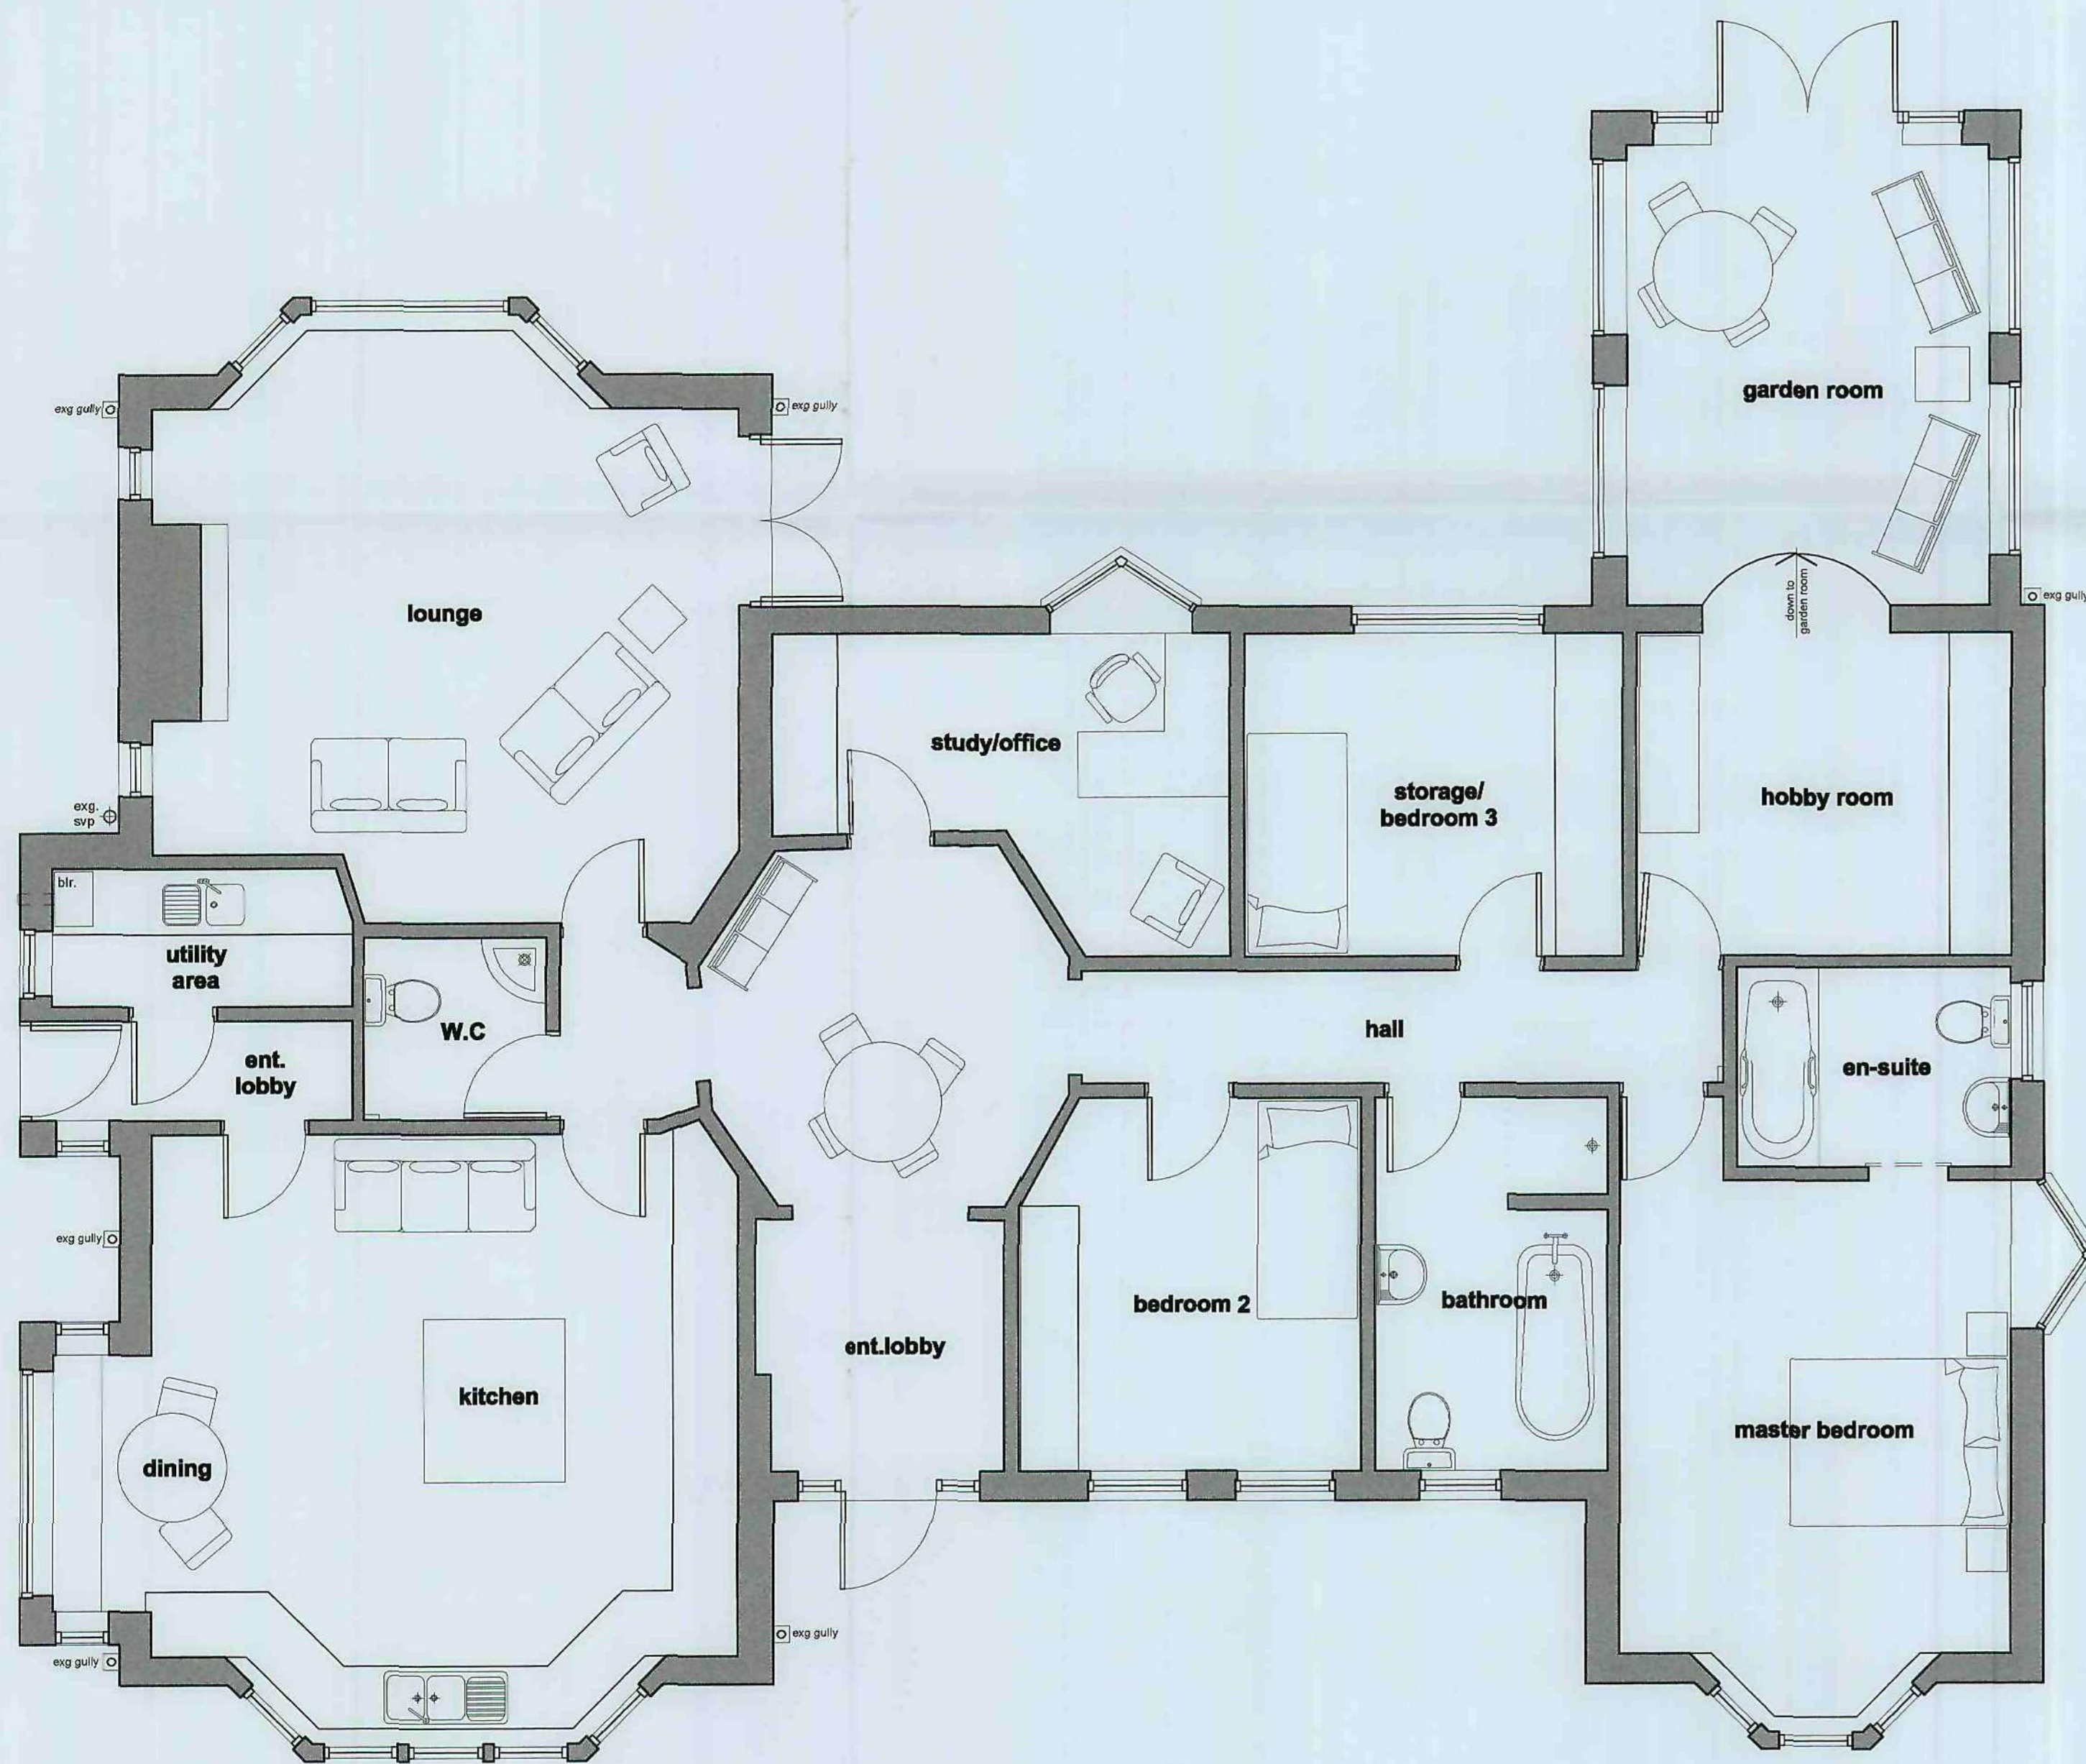

ground floor plan
as existing

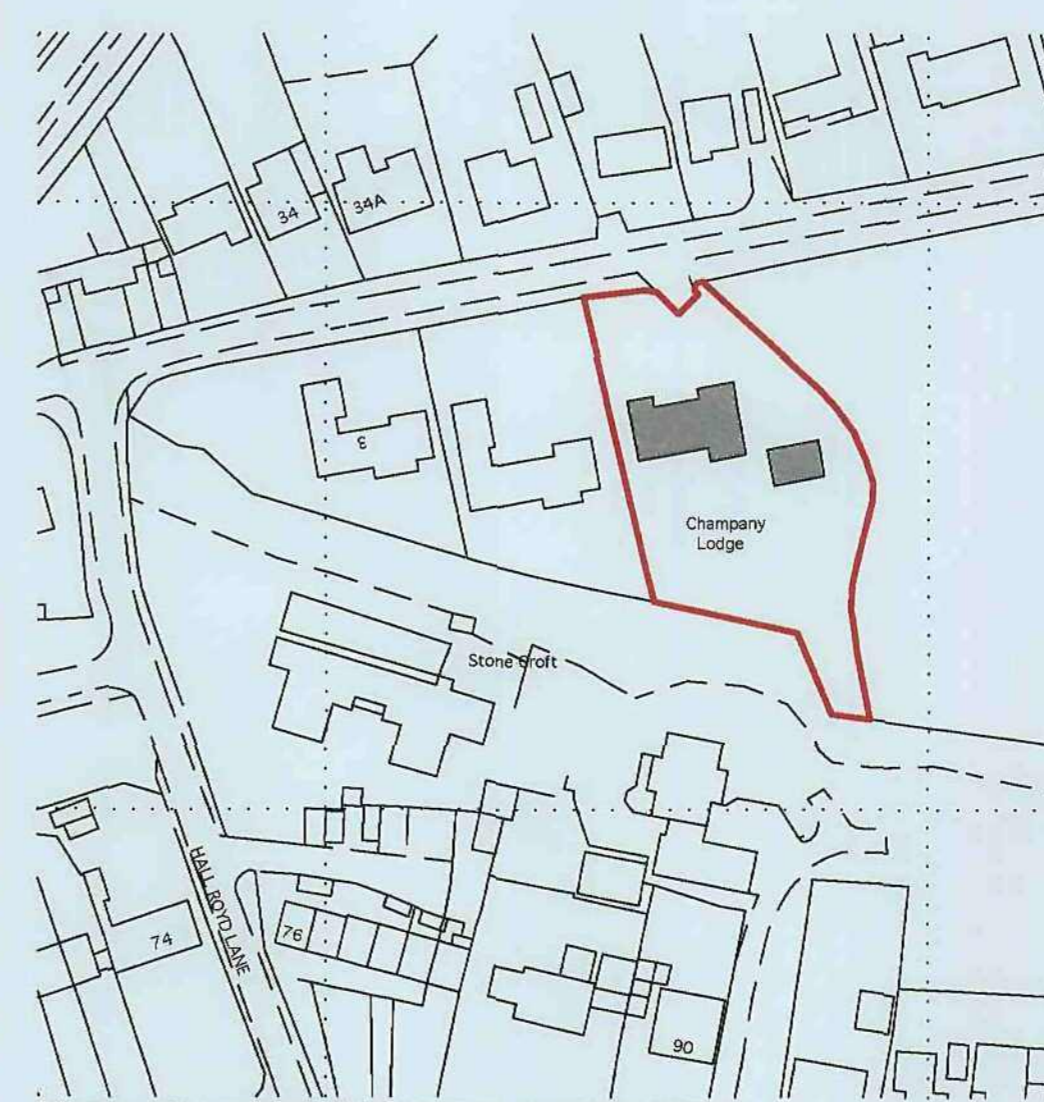

location plan 1:1250

for true scale print at A1
0 1 2 3 4 5 meters

This drawing has been prepared specifically for the purpose of obtaining Planning Permission and/or Building Regulation Approval. Its suitability for other purposes, without supplementary details and specifications cannot be guaranteed. The Permissions and/or Approvals are beyond the Architects control, and no guarantee that such will be granted is given or to be inferred by reason of the preparation of this drawing. Only figured dimensions are to be used. All dimensions to be checked on site. This drawing together with the design is the property and copyright of the Architect and must not be reproduced without prior written permission.

P01	Drawing originated	12.11.10	JE	RW
status	description	date	dr by	app by

A+DP
ARCHITECTURE
AND DESIGN
PARTNERSHIP



82 HUDDERSFIELD ROAD ■ HOLMFIRTH ■ HUDDERSFIELD HD9 3AZ

TELEPHONE 01484 688411
FACSIMILE 01484 688200
E-MAIL enquiries@adp.co.uk
WEBSITE www.adp-architects.com

PROJECT DETAILS
Proposed Extensions and Alterations

at
7 Hall Royd Lane, Silkstone Common, Barnsley, S75 4PW
for
Mr & Mrs R Hill

D R A W I N G T I T L E

Floor Plans as Existing

SCALE	DATE	DRAWING NR
1:50 or as shown	12 Nov 10	10109D-01-P01