
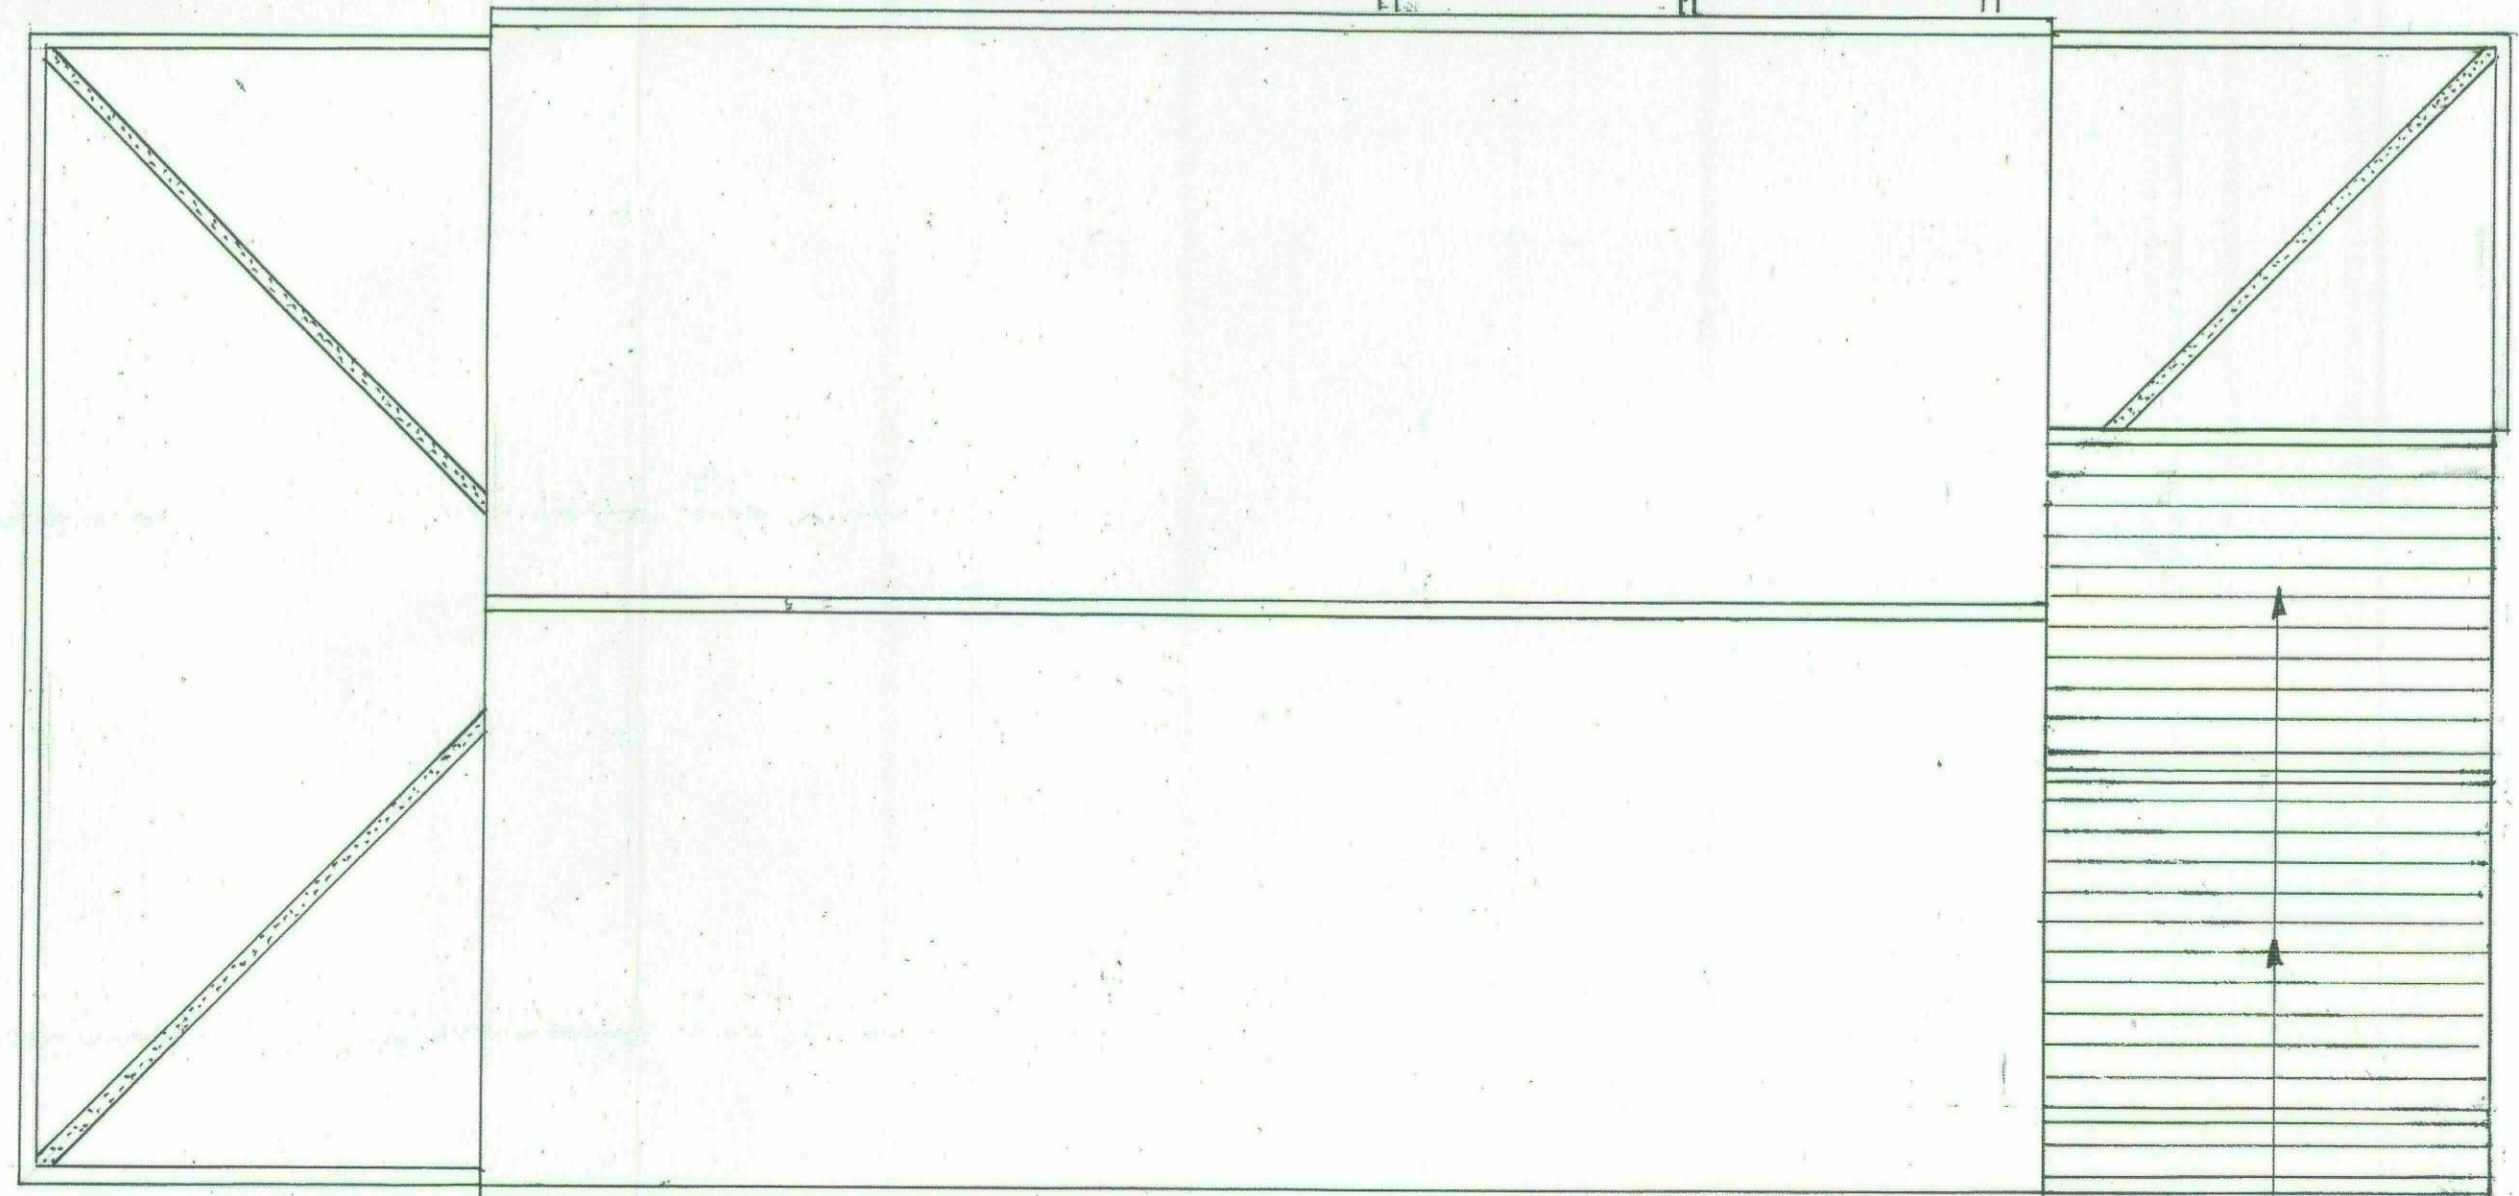


**PROPOSED SIDE ELEVATION A**

**SCALE 1:50**

**SCALE 1:50**

**PROPOSED ROOF LAYOUT**

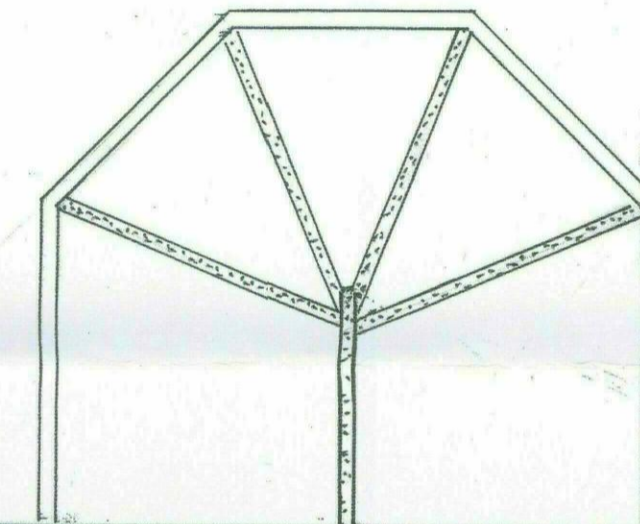

CONCRETE ROOF TILES TO MATCH EXISTING