



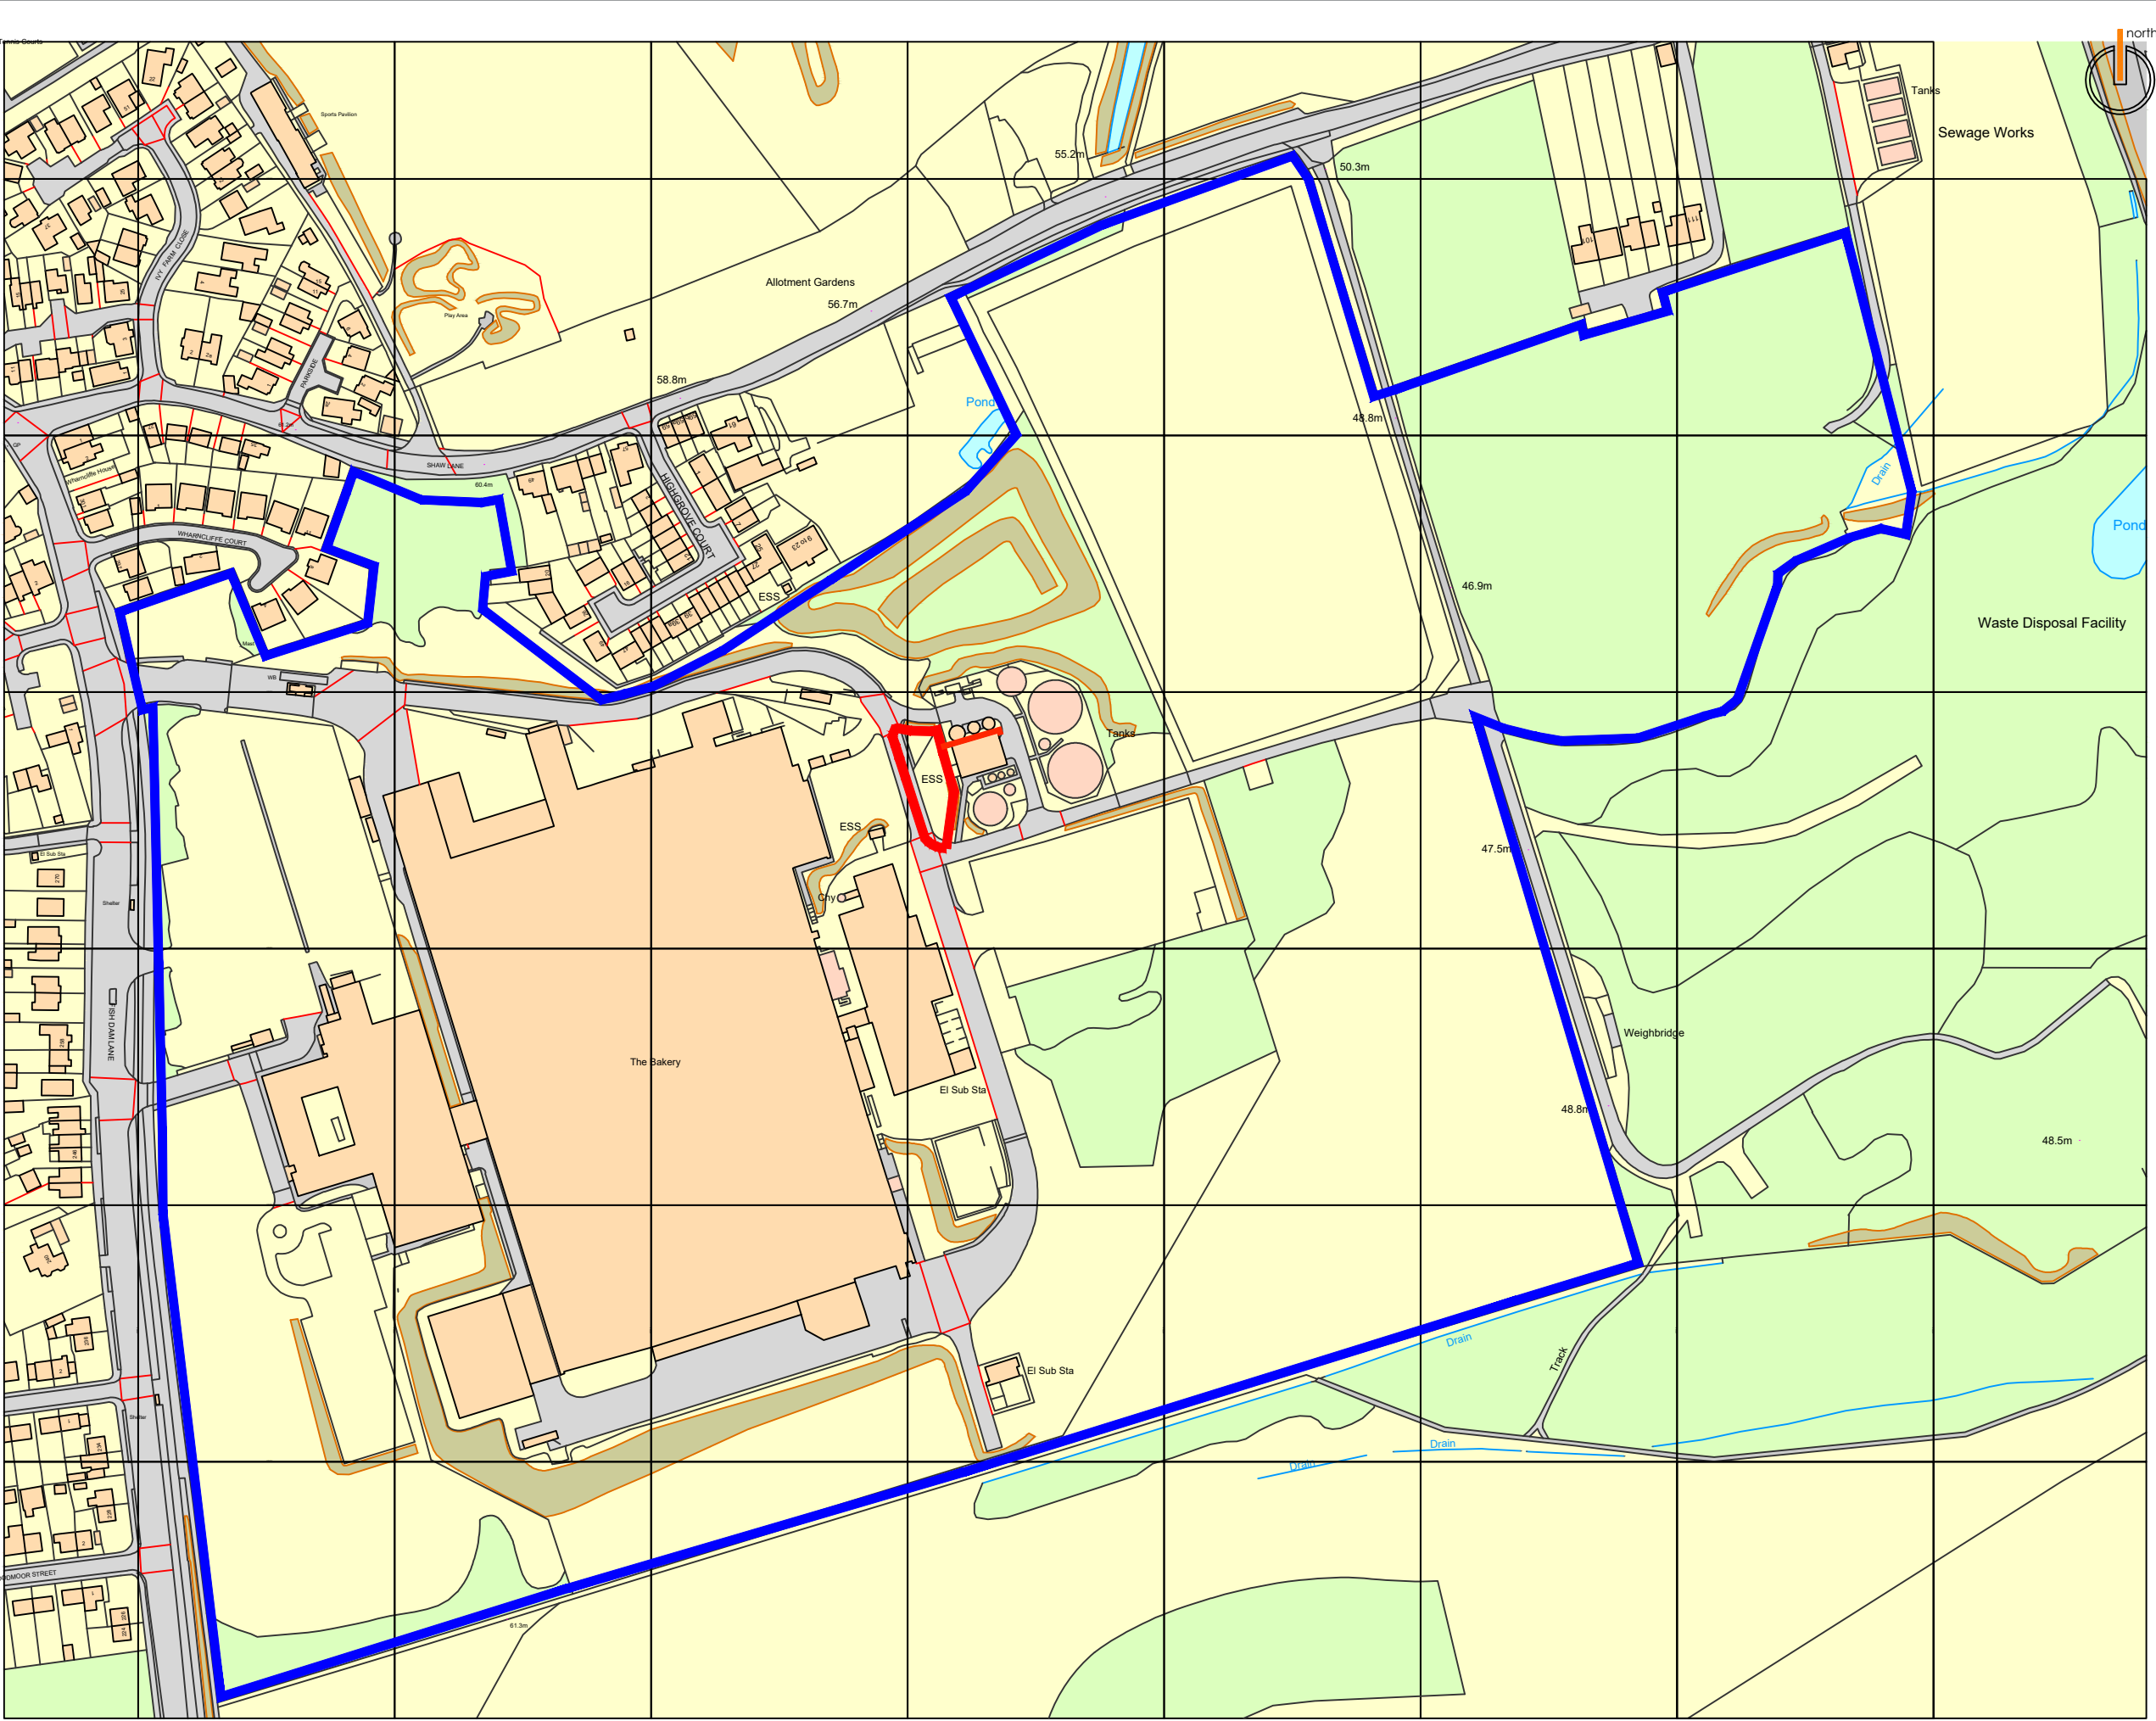

Ordnance Survey, (c) Crown Copyright 2026. All rights reserved. Licence number 10002432

site location plan

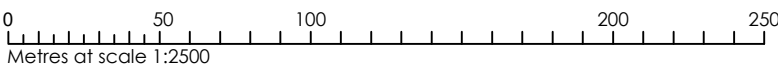

NO DIMENSIONS TO BE SCALED FROM THIS DRAWING

NOTES / INFORMATION / KEY

- Application Site
- Other land in ownership of applicant

A	First issue.	19.11.2024

Revision Information

Date

Project

SCREW PRESS SLUDGE DEWATERER

PREMIER FOODS, BARNLEY

Drawing Title

SITE LOCATION PLAN

-

-

Date	Scale	Size	Rev
18.11.2024	1:2500	A3	A

Drawing Number

26-017-GC-XX-ZZ-DR-A-0001

Suitability Status

A1 - Approved and accepted as stage complete

goodrich cutler | associates



info@goodrichcutler.com

T. 0116 254 4435

© The content of this drawing in its entirety are and remain copyright of Goodrich Cutler Associates Limited in perpetuity. Reproduction, direct or indirect use of the whole or any part of this drawing must not be undertaken without prior and express written consent of Goodrich Cutler Associates Limited. DO NOT SCALE THIS DRAWING. All heights, dimensions and any other design information captured herein must be checked on site prior to execution. Goodrich Cutler Associates Limited will not be liable for any work carried out based upon the information herein without confirmation of prior on site checks having been carried out by any third party.