



Proposed Plan

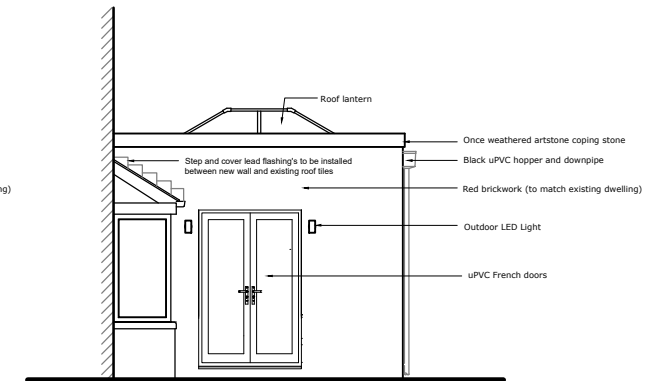

Proposed Rear Elevation



Proposed Side Elevation

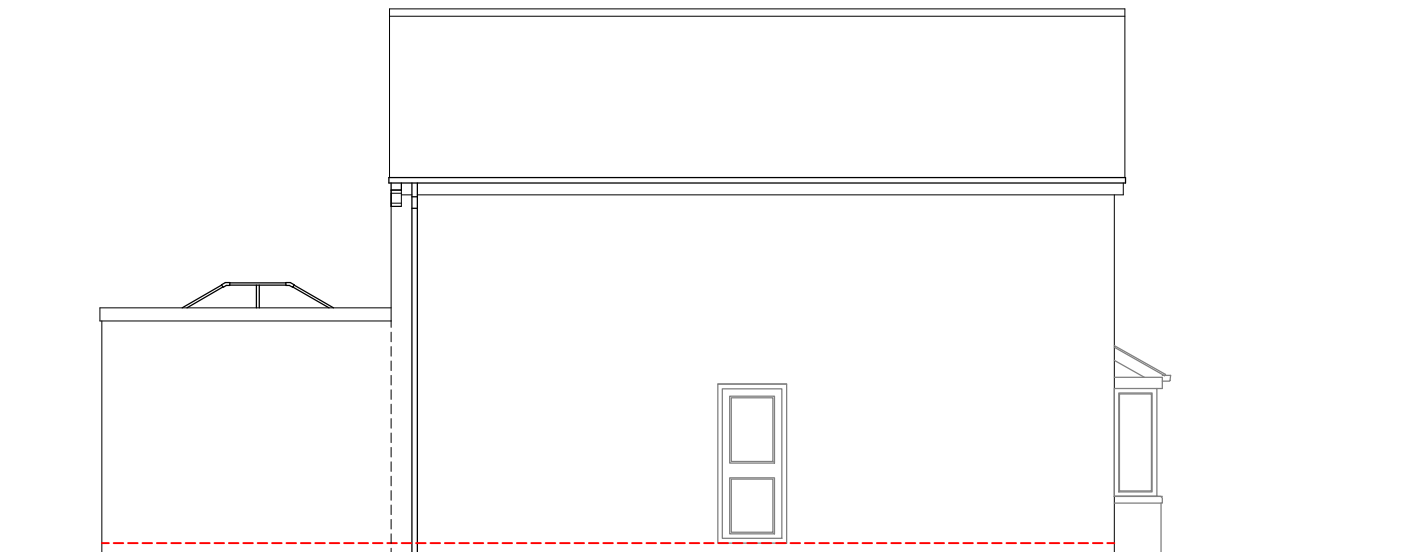

Proposed Side Elevation

Do not scale from this drawing
 The contractor is to check all dimensions on site and report any discrepancies to the architect
 All rights described in chapter IV of the copyright, designs and patents act 1988 have been generally asserted

Notes

A	Initial Issue	31.05.21
Rev	Description	Date

S75. DESIGN

Project
 25 Alverley Way
 Birdwell
 Barnsley, S70 5SS

Drawing
 Proposed Plan & Elevation

Scale	Drawn	Date
1:100 @ A3	CJR	31.05.21

Drawing Purpose
 FOR CONSTRUCTION

Ref.	Rev.
1024-S75-XX-XX-DR-A-2000	A



NOTE: Construction of existing building and ground buildup unknown. Contractor to ensure works are undertaken in a safe manner.

A3