



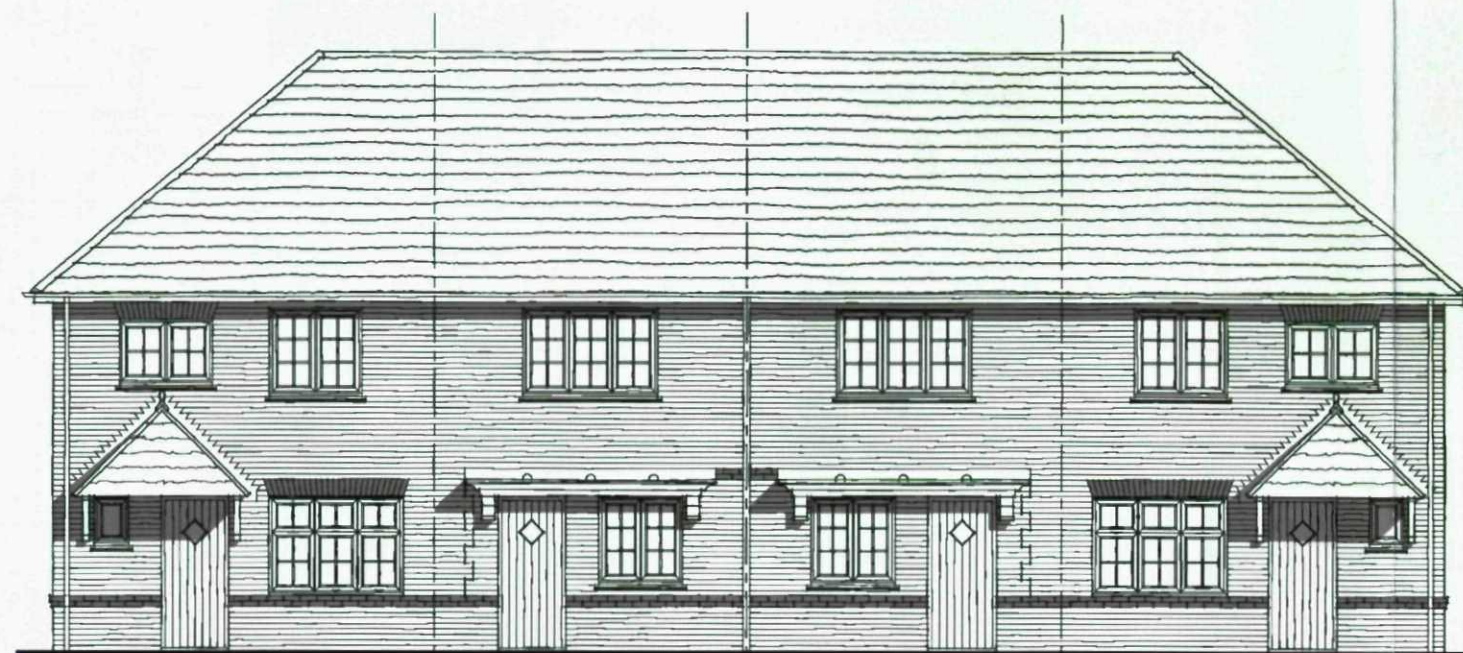


HOUSE TYPE D3AF081 HOUSE TYPE D2AF068 HOUSE TYPE D2AF068 HOUSE TYPE D3AF081

Front Elevation

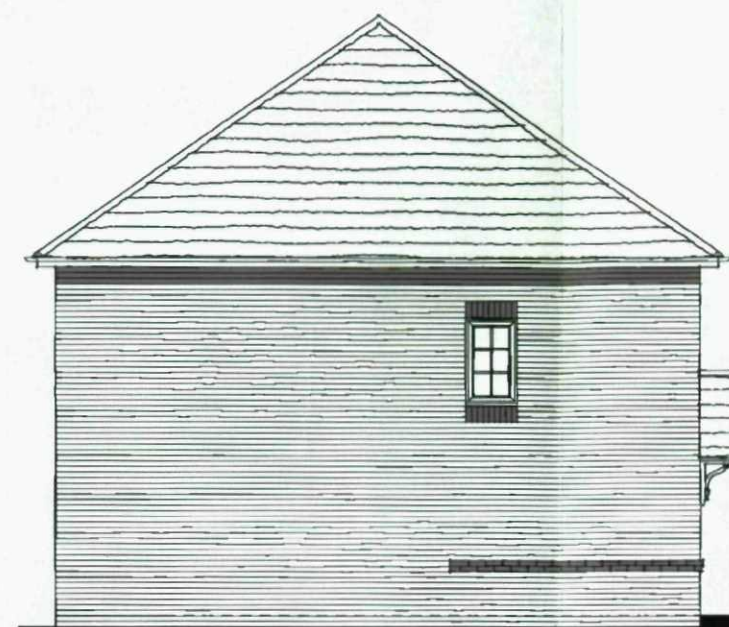


HOUSE TYPE D3AF081

Side Elevation

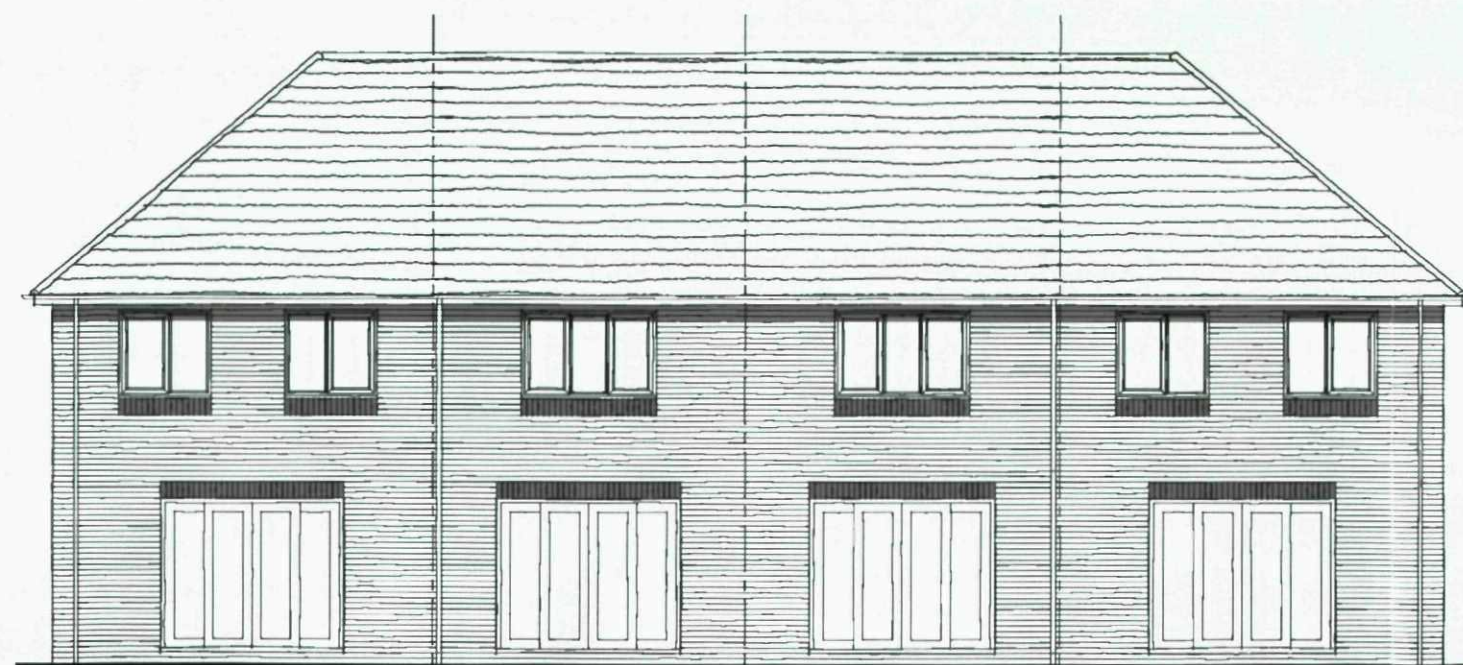

HOUSE TYPE D3AF081 HOUSE TYPE D2AF068 HOUSE TYPE D2AF068 HOUSE TYPE D3AF081

Rear Elevation

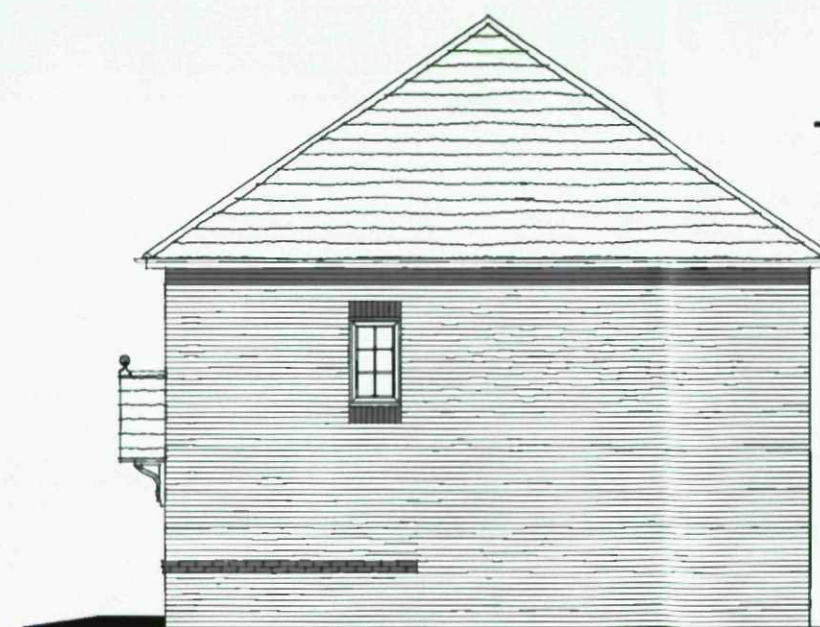

HOUSE TYPE D3AF081

Side Elevation


Type 1 and 4

The New Heritage
Collection
"2012 Edition"


D Series
DAFSB01
D2AF068
D3AF081

DATE: September 2012
REV: -

Drawing Scale 1:100 @ A3

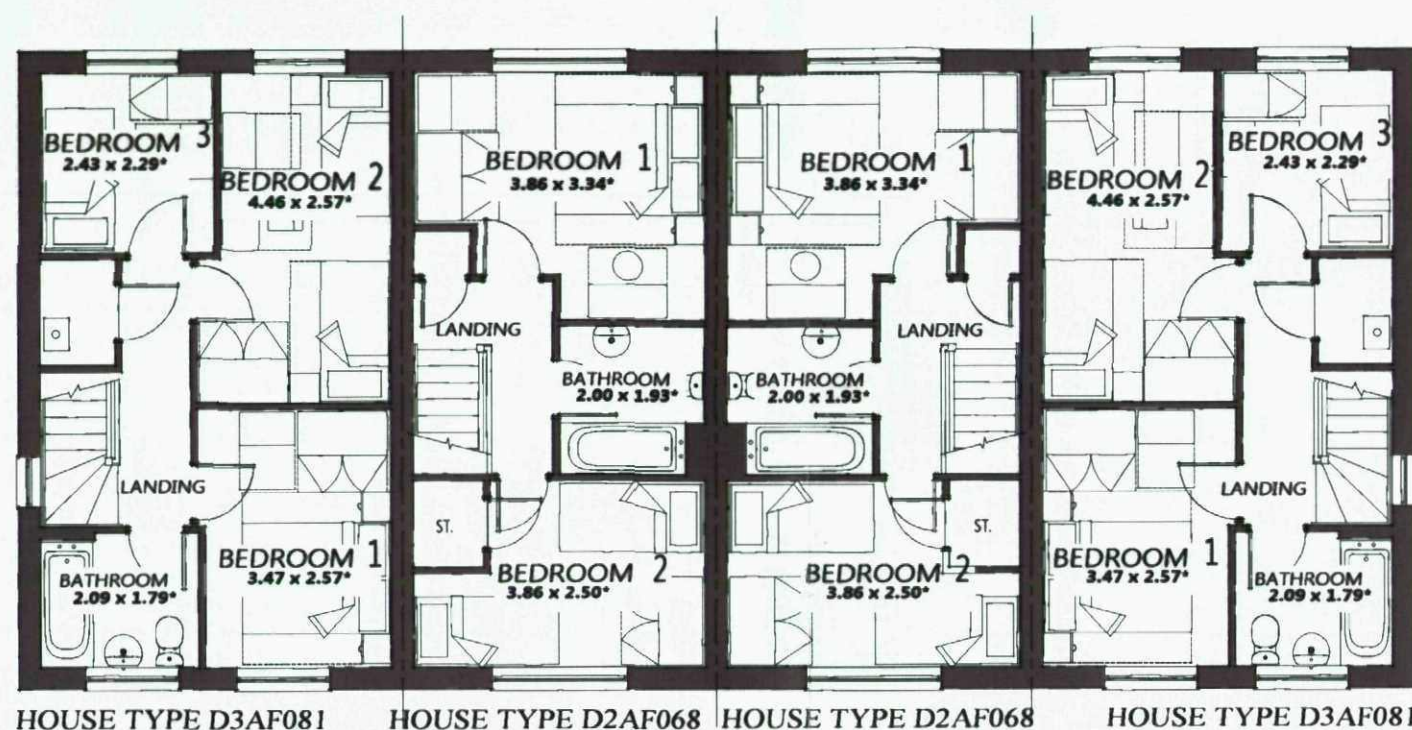

First Floor

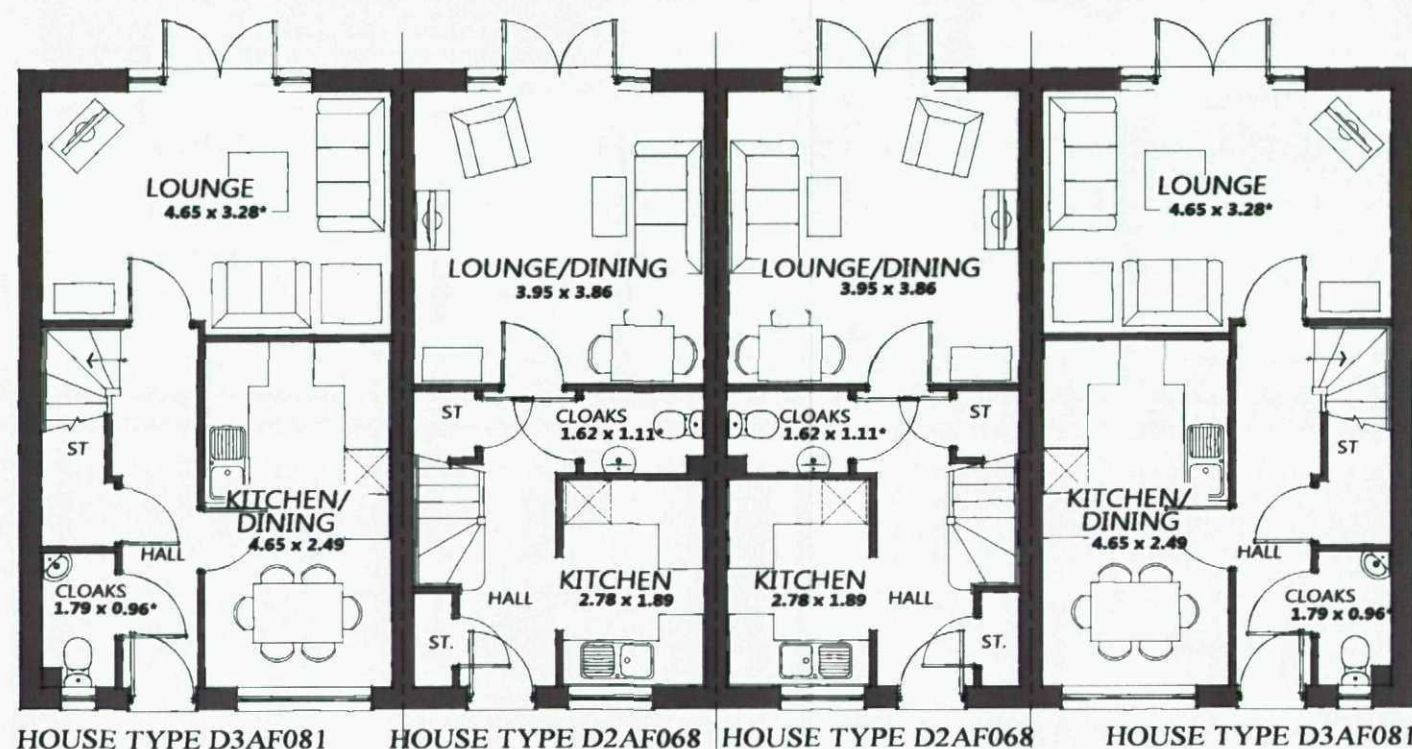

Ground Floor


Type 1 and 4

The New Heritage
Collection
"2012 Edition"

D Series
DAFSB01
D2AF068
D3AF081

DATE: September 2012
REV: -

Drawing Scale 1:100 @ A3
Bedroom dimensions taken into wardrobe recess
* Maximum Dimension

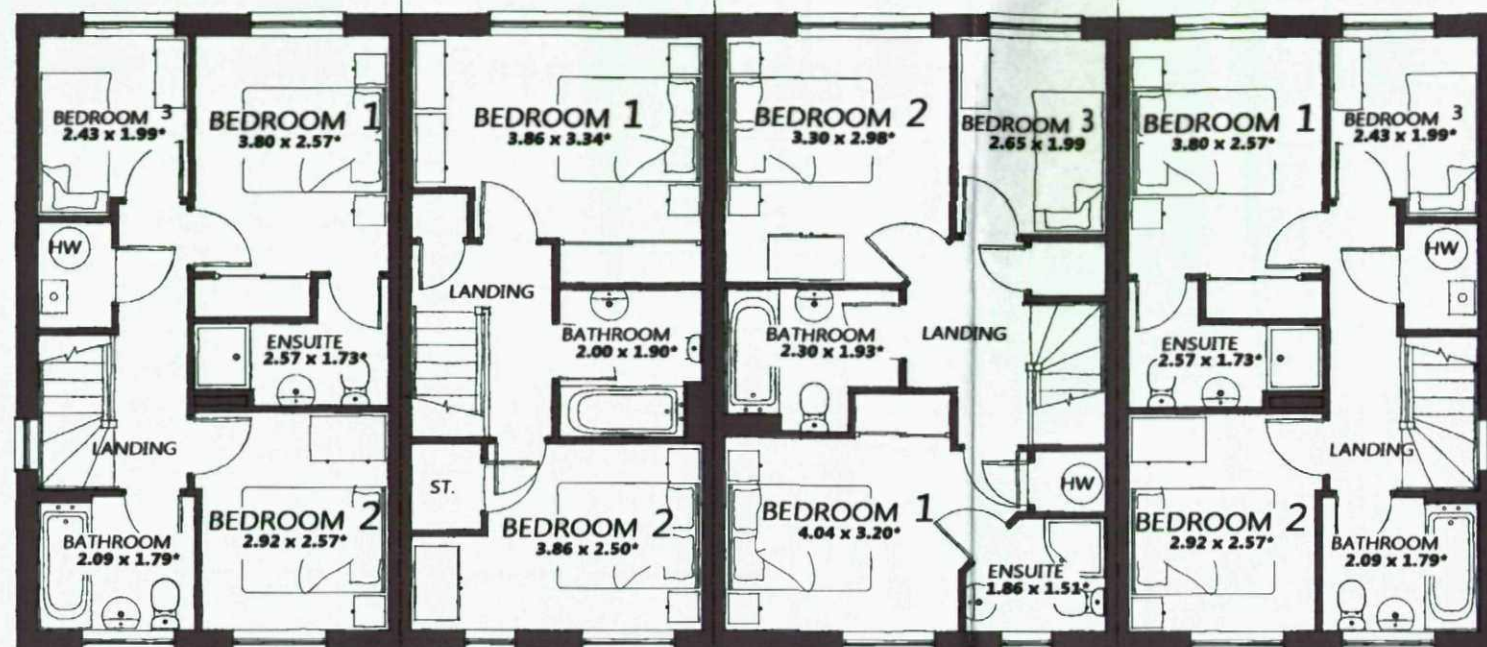


HOUSE TYPE D3H081

HOUSE TYPE D2H068

HOUSE TYPE D3H078

HOUSE TYPE D3H081

First Floor

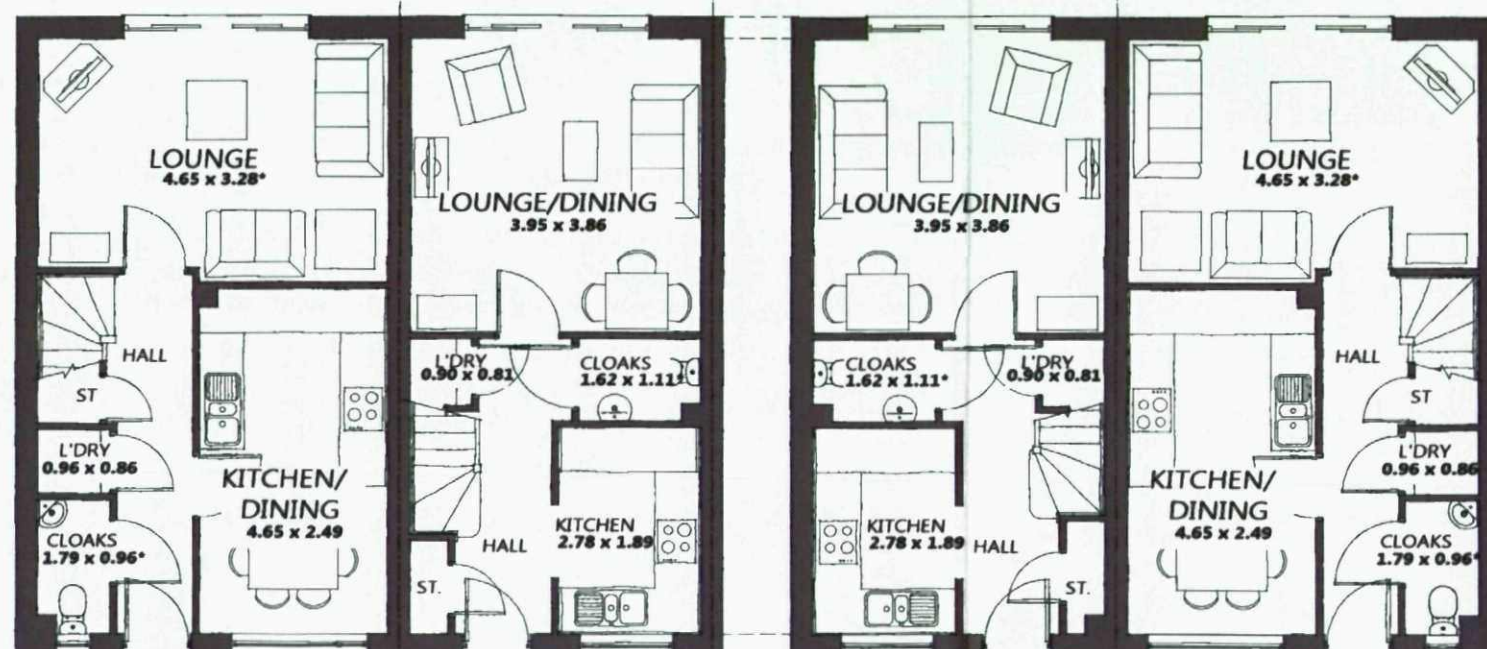

HOUSE TYPE D3H081

HOUSE TYPE D2H068

HOUSE TYPE D3H078

HOUSE TYPE D3H081

Ground Floor

Type 2, 3 and 5 4 Block

The New Heritage
Collection
"2012 Edition"

D Series
DHSB03
D3H081
D2H068
D3H078

DATE: September 2012

REV: -

Drawing Scale 1:100 @ A3
Bedroom dimensions taken into wardrobe recess
* Maximum Dimension




HOUSE TYPE D3H081

HOUSE TYPE
D2H068

HOUSE TYPE D3H078

HOUSE TYPE D3H081

Front Elevation

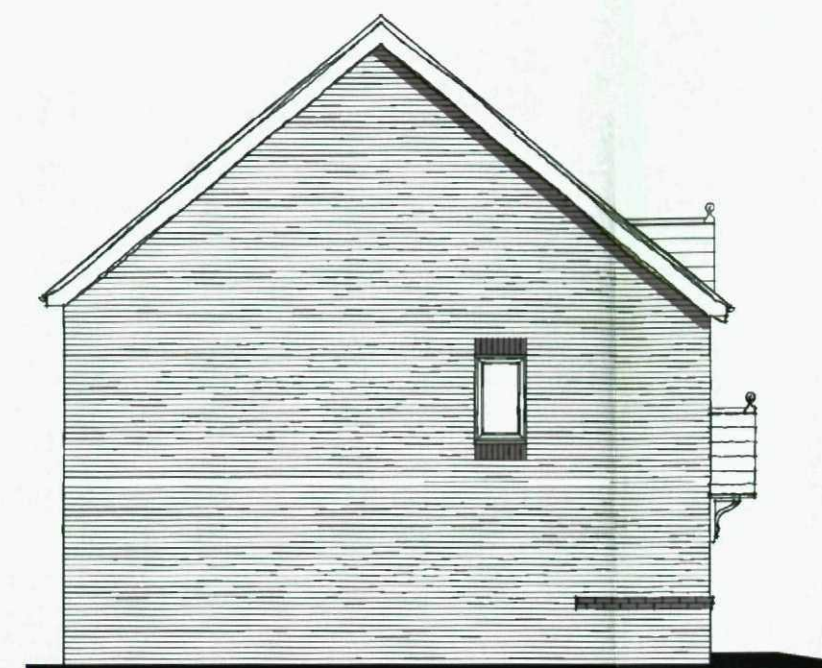

HOUSE TYPE D3H081

Side Elevation




HOUSE TYPE D3H081

HOUSE TYPE D3H078

HOUSE TYPE
D2H068

HOUSE TYPE D3H081

Rear Elevation

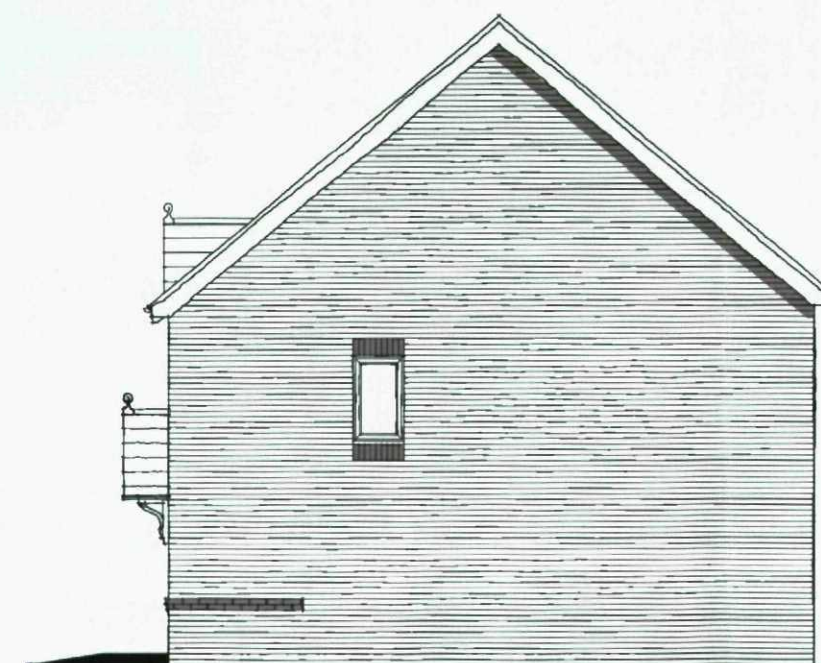

HOUSE TYPE D3H081

Side Elevation

Type 2, 3 and 5 4 Block

The New Heritage
Collection
"2012 Edition"

D Series Brick
DHSB03
D3H081
D2H068
D3H078

DATE: September 2012
REV: -

Drawing Scale 1:100 @ A3




HOUSE TYPE D3H081

HOUSE TYPE
D2H068

HOUSE TYPE D3H078

HOUSE TYPE D3H081

Front Elevation

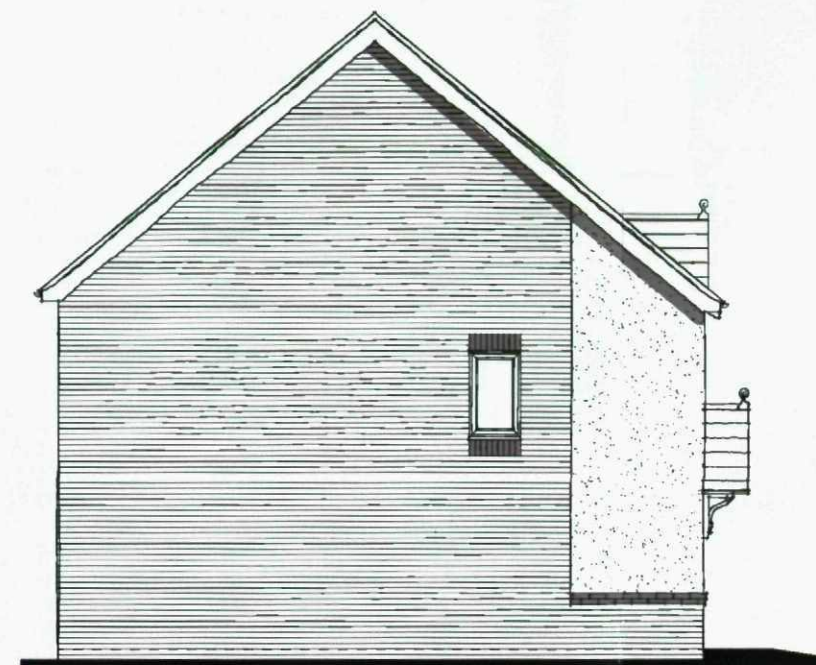

HOUSE TYPE D3H081

Side Elevation




HOUSE TYPE D3H081

HOUSE TYPE D3H078

HOUSE TYPE
D2H068

HOUSE TYPE D3H081

Rear Elevation

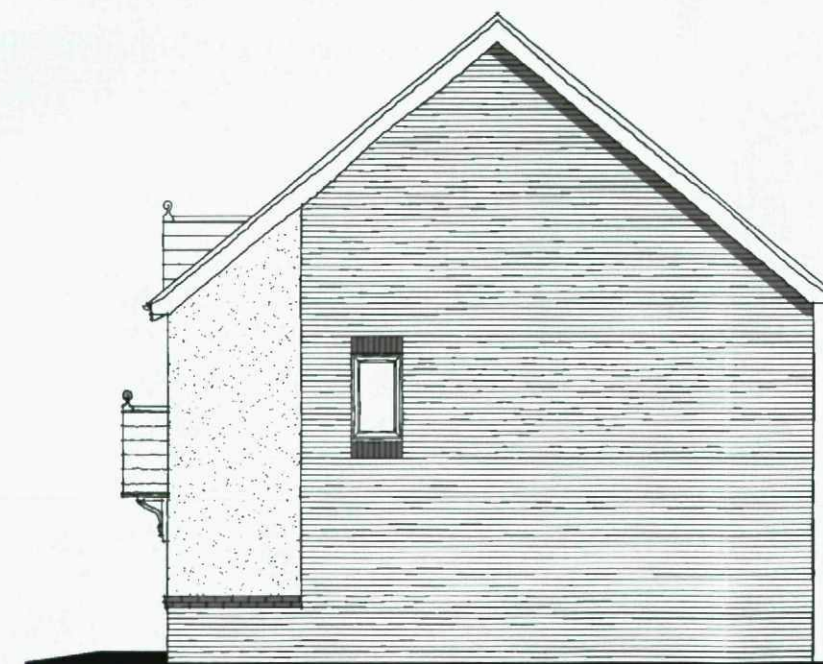

HOUSE TYPE D3H081

Side Elevation


Type 2, 3 and 5 4 Block

The New Heritage
Collection
"2012 Edition"


D Series Render
DHSB03
D3H081
D2H068
D3H078

DATE: September 2012
REV: -


Drawing Scale 1:100 @ A3

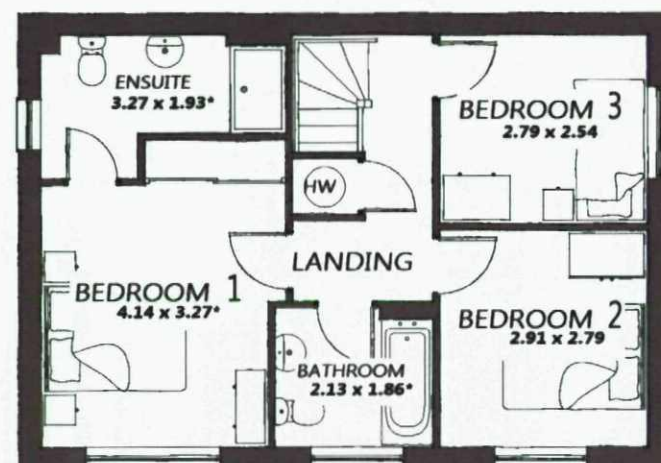


First Floor

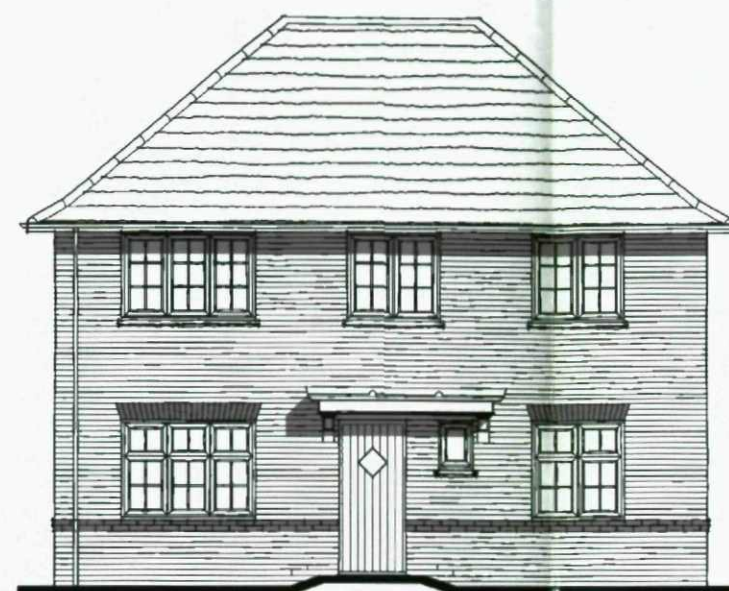


Front Elevation

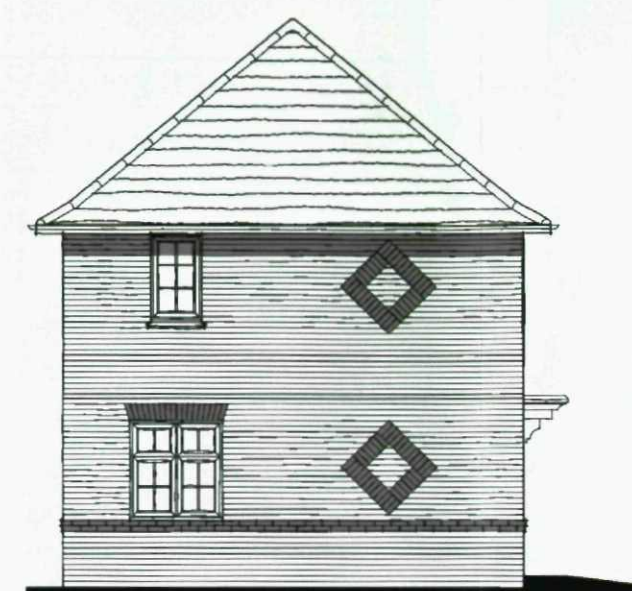

Side Elevation

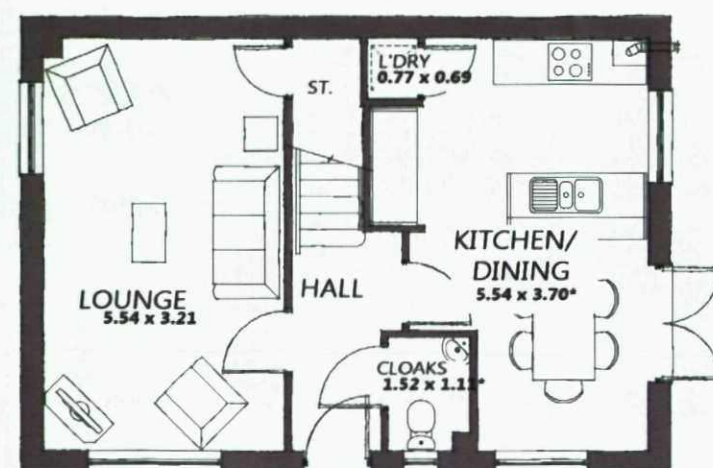

Ground Floor

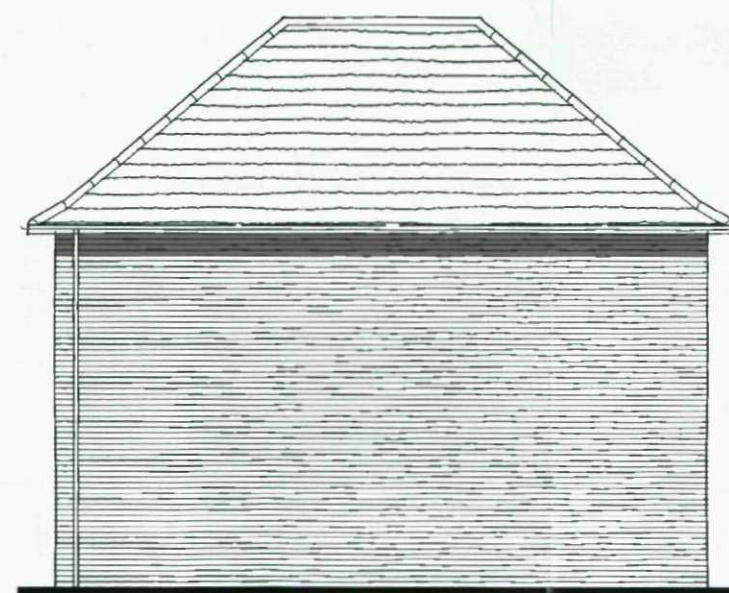

Rear Elevation



Side Elevation

Type 6 (Cnr.)

The New Heritage
Collection
"2012 Edition"


D Series Brick
D3H098

DATE: September 2012


REV: -

Drawing Scale 1:100 @ A3
Bedroom dimensions taken into wardrobe recess
* Maximum Dimension

"TOOLKIT HOUSETYPE"

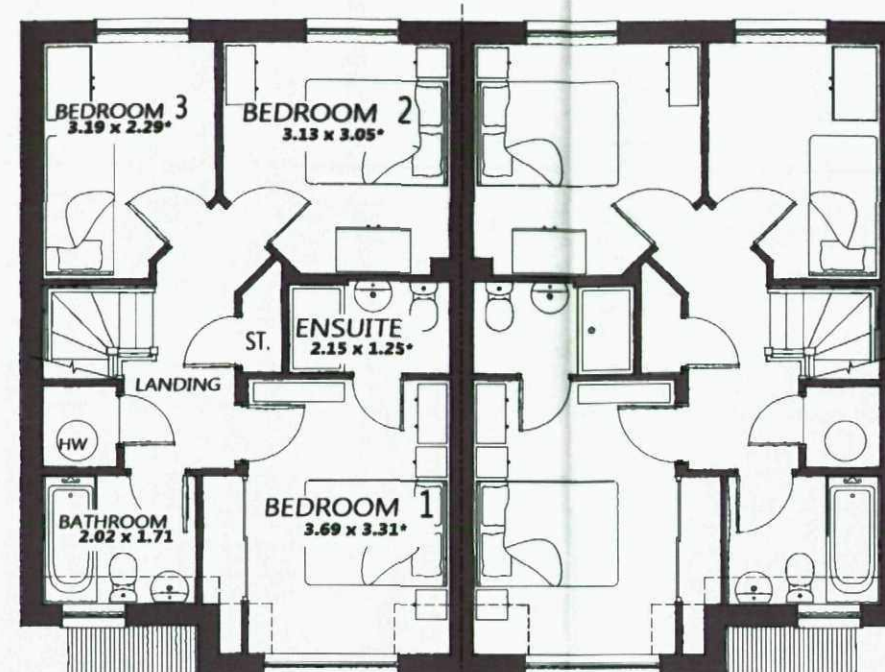

First Floor

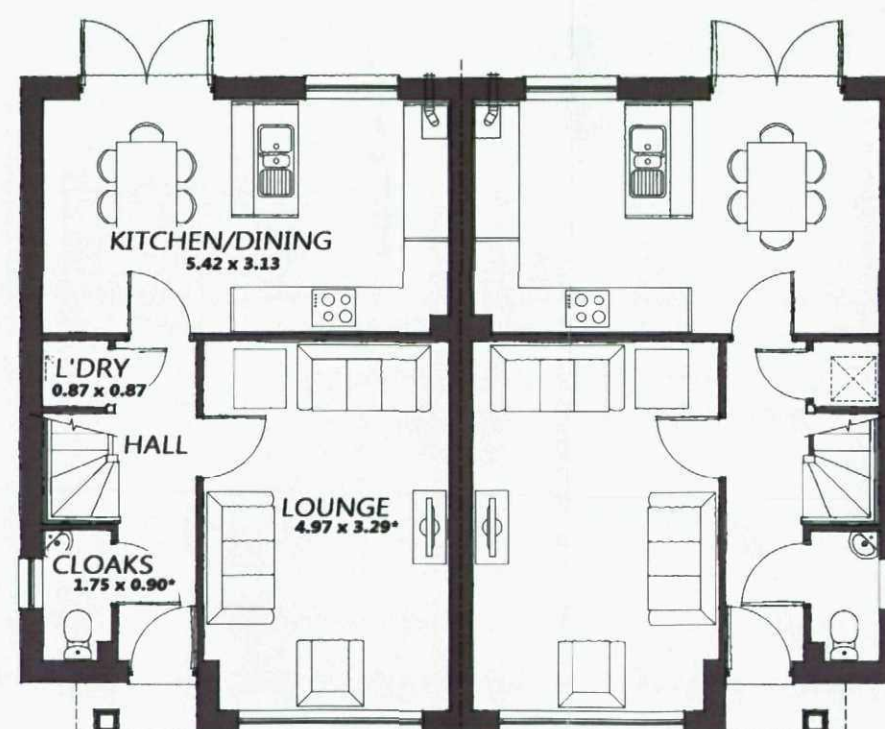

Ground Floor

Type 7

The New Heritage
Collection
"2012 Edition"

D Series
D3H095

DATE: September 2012
REV: -

Drawing Scale 1:100 @ A3
Bedroom dimensions taken into wardrobe recess
* Maximum Dimension



Front Elevation



Side Elevation



Rear Elevation



Side Elevation

Type 7
The New Heritage
Collection
"2012 Edition"

D Series Brick
D3H095
DATE: September 2012
REV: -

Drawing Scale 1:100 @ A3




Front Elevation



Side Elevation



Rear Elevation

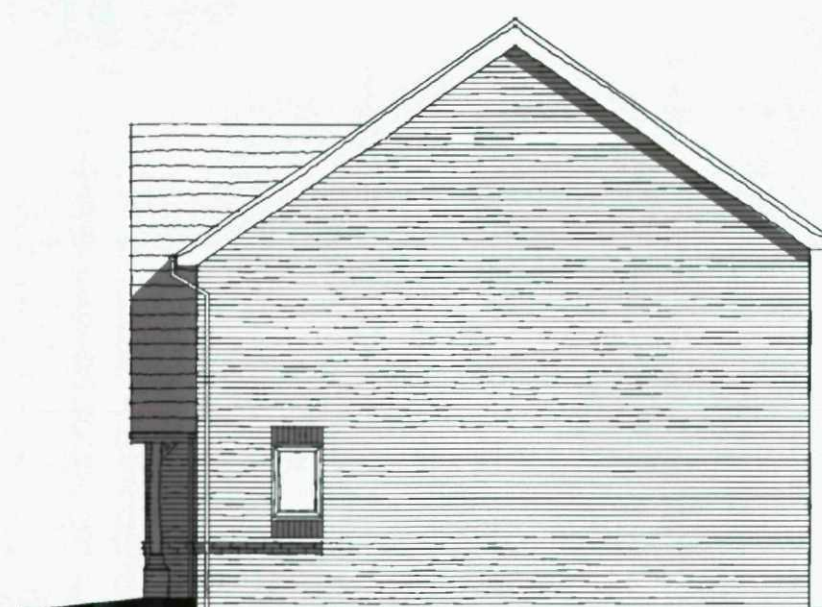


Side Elevation

Type 7
The New Heritage
Collection
"2012 Edition"

D Series Render
D3H095
DATE: September 2012
REV: -


Drawing Scale 1:100 @ A3

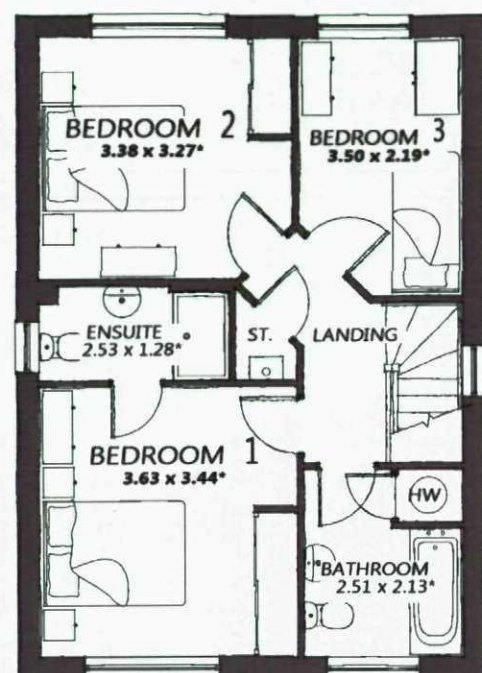


First Floor




Front Elevation

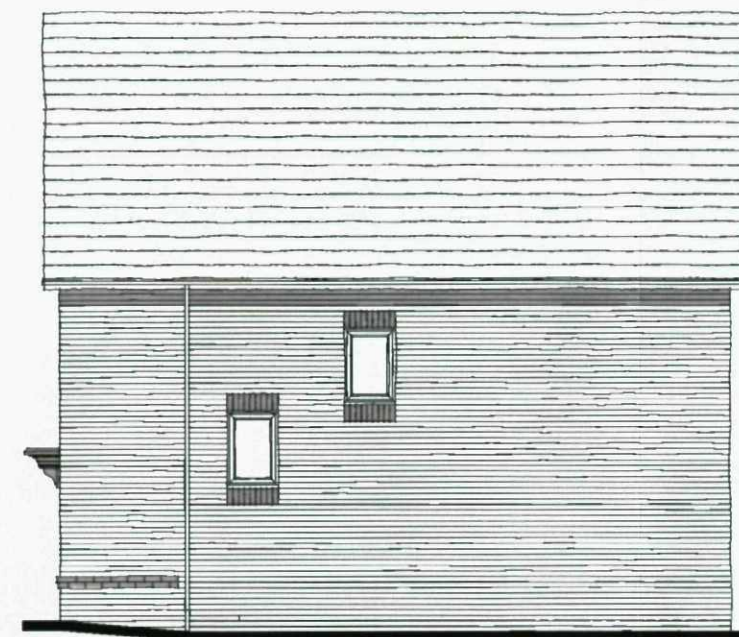


Side Elevation

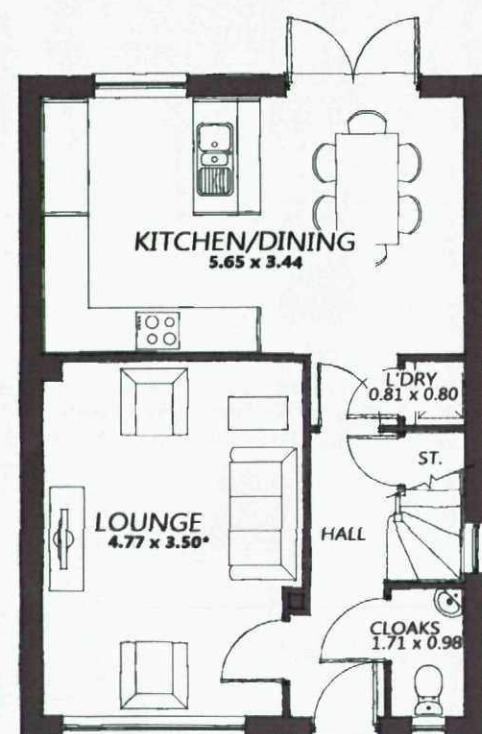

Ground Floor

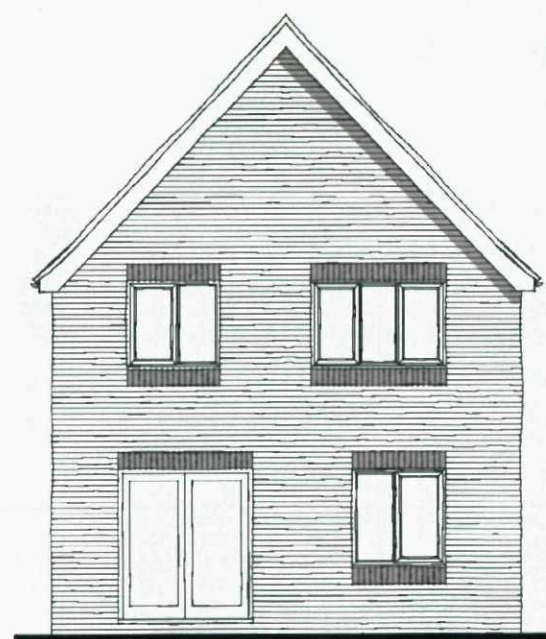

Rear Elevation

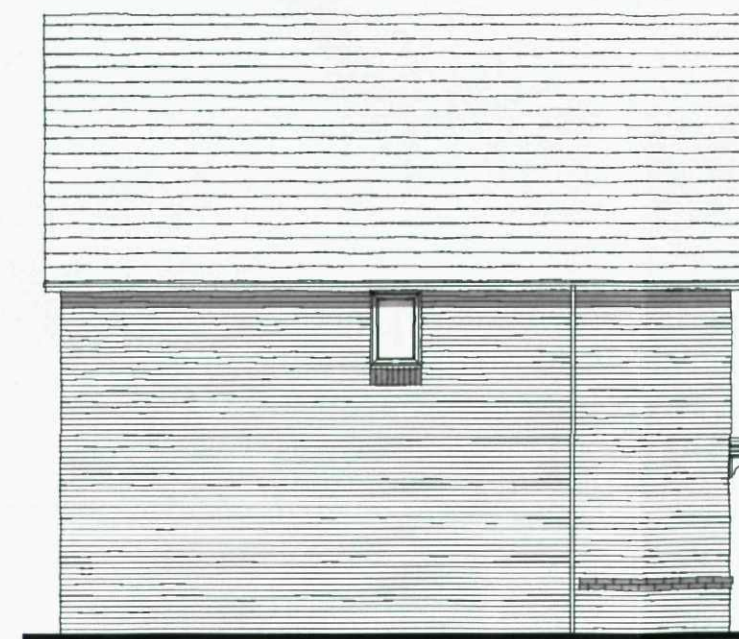


Side Elevation

Type 8
The New Heritage
Collection
"2012 Edition"

D Series Brick
D3H102
DATE: September 2012
REV: -

Drawing Scale 1:100 @ A3
Bedroom dimensions taken into wardrobe recess
* Maximum Dimension

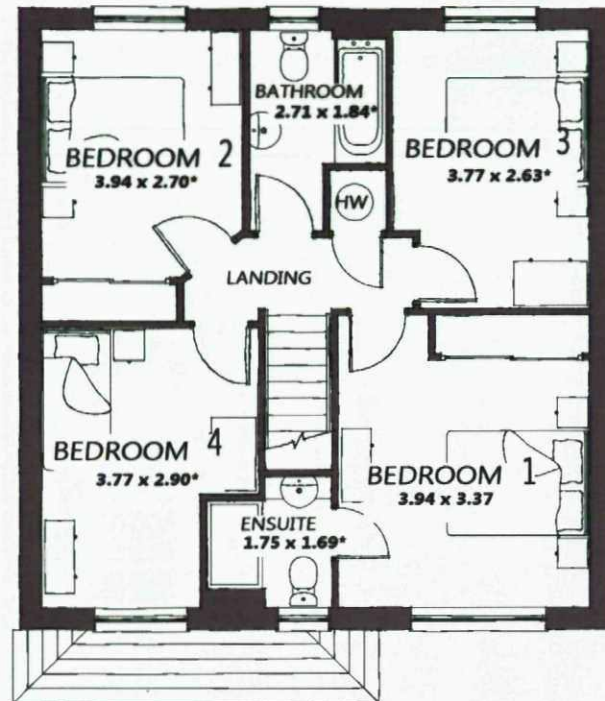


First Floor




Front Elevation



Side Elevation

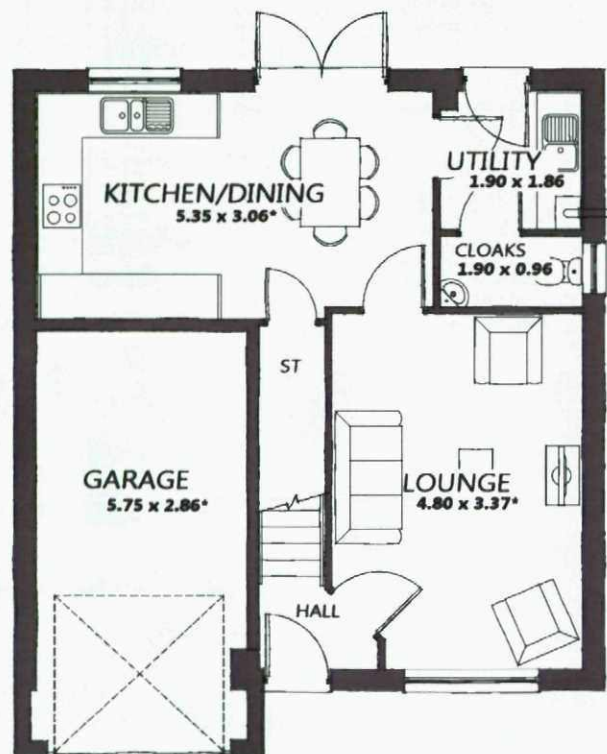

Ground Floor

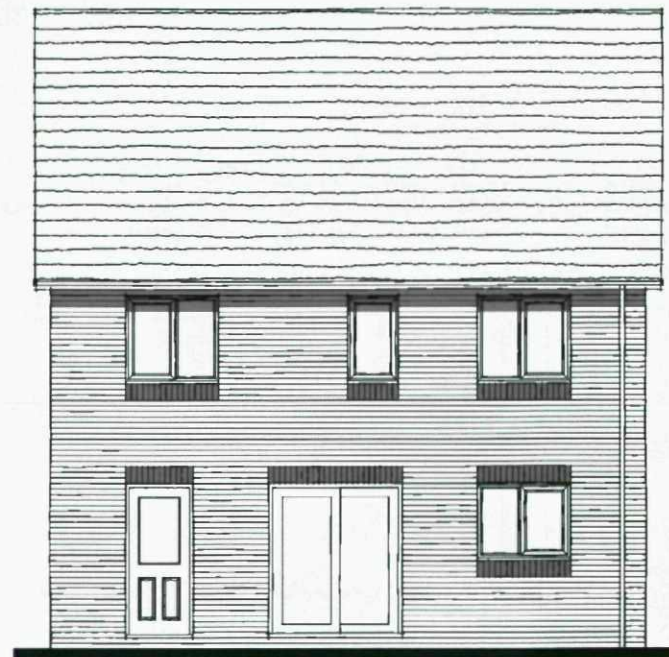

Rear Elevation




Side Elevation

Type 9
The New Heritage
Collection
"2012 Edition"

D Series Brick
D4H107
DATE: September 2012
REV: -

Drawing Scale 1:100 @ A3
Bedroom dimensions taken into wardrobe recess
* Maximum Dimension

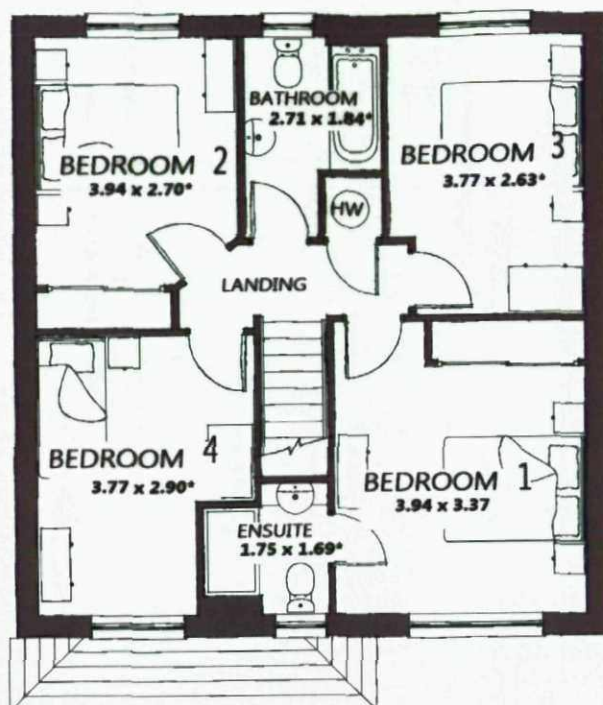


First Floor




Front Elevation




Side Elevation

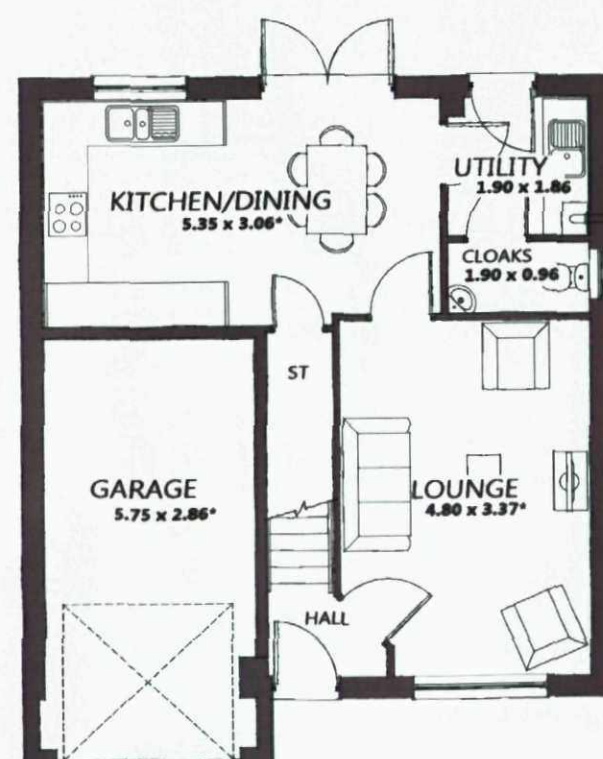

Ground Floor

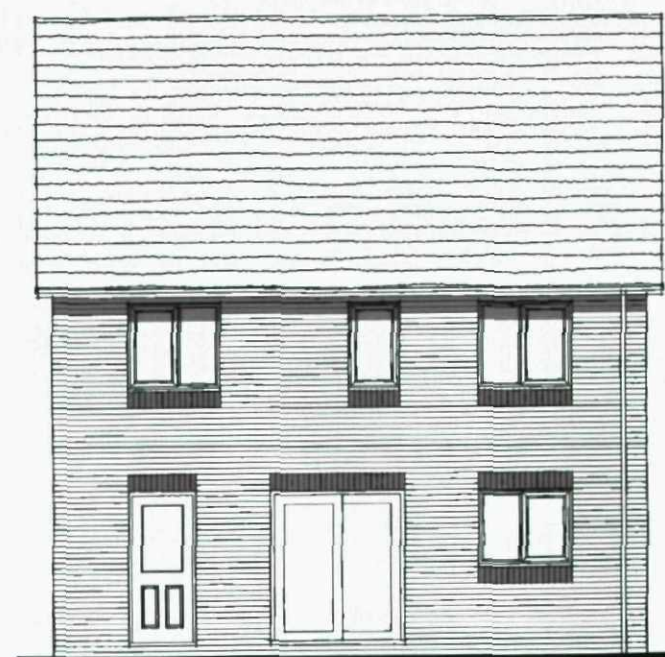

Rear Elevation

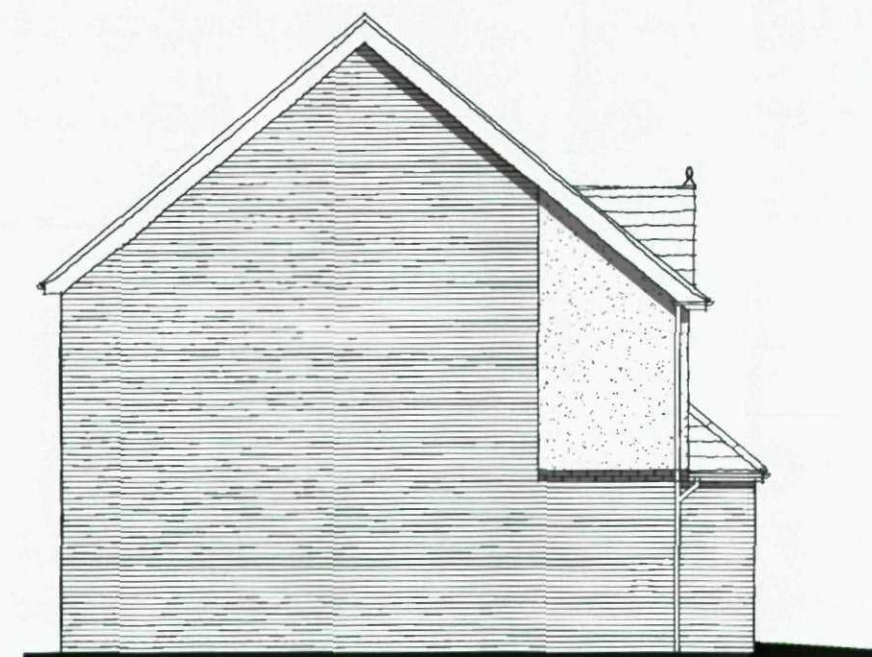


Side Elevation

Type 9
The New Heritage
Collection
"2012 Edition"

D Series Render
D4H107

DATE: September 2012
REV: -

Drawing Scale 1:100 @ A3
Bedroom dimensions taken into wardrobe recess
* Maximum Dimension

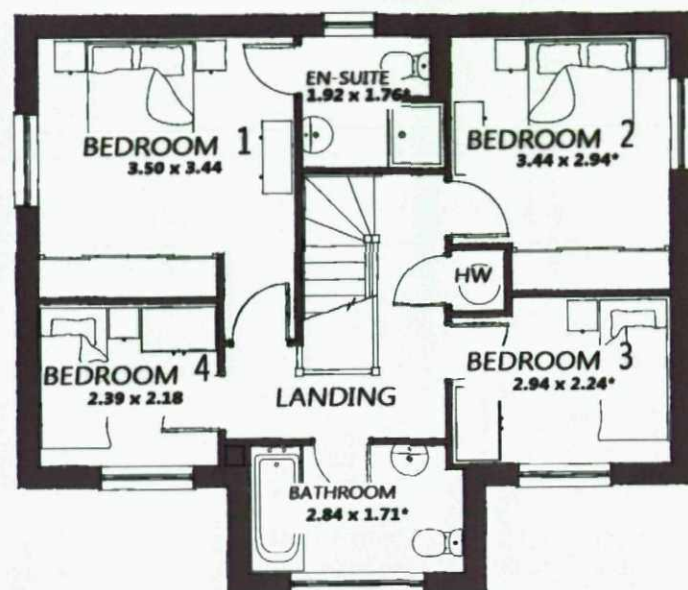


First Floor




Front Elevation



Rear Elevation

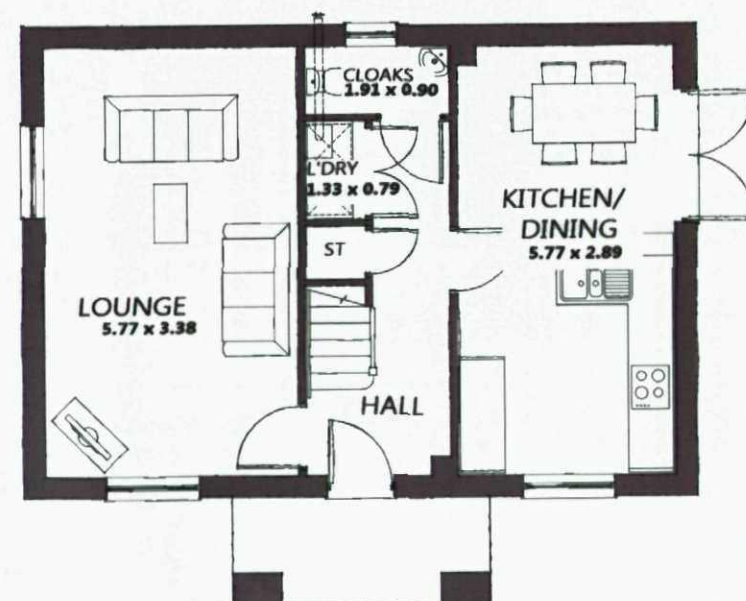

Ground Floor

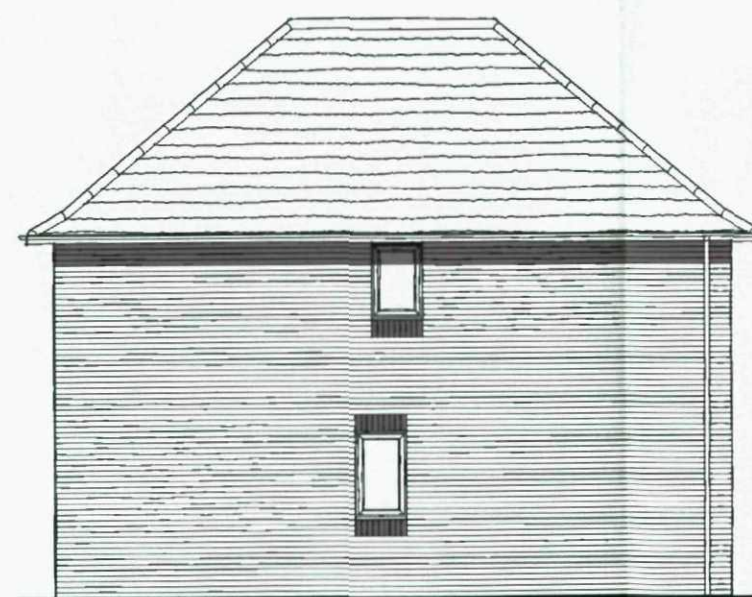

Side Elevation




Side Elevation

Type 10 (Cnr.)

The New Heritage
Collection
"2012 Edition"

D Series Brick
D4H111
DATE: September 2012
REV: -

Drawing Scale 1:100 @ A3
Bedroom dimensions taken into wardrobe recess
* Maximum Dimension

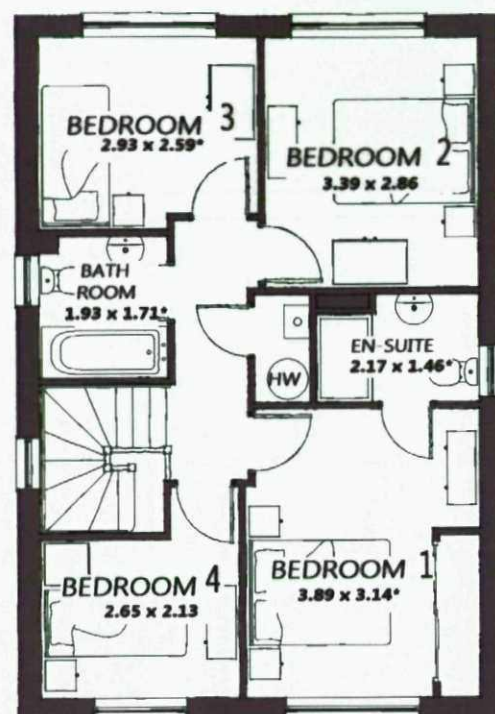


First Floor



Front Elevation



Side Elevation

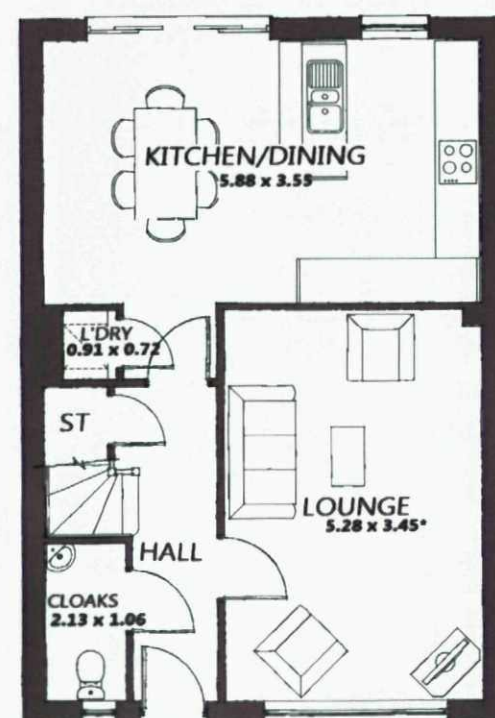

Ground Floor



Rear Elevation




Side Elevation


Type 11
The New Heritage
Collection
"2012 Edition"

D Series Brick
D4H114
DATE: September 2012
REV: -

Drawing Scale 1:100 @ A3
Bedroom dimensions taken into wardrobe recess
* Maximum Dimension

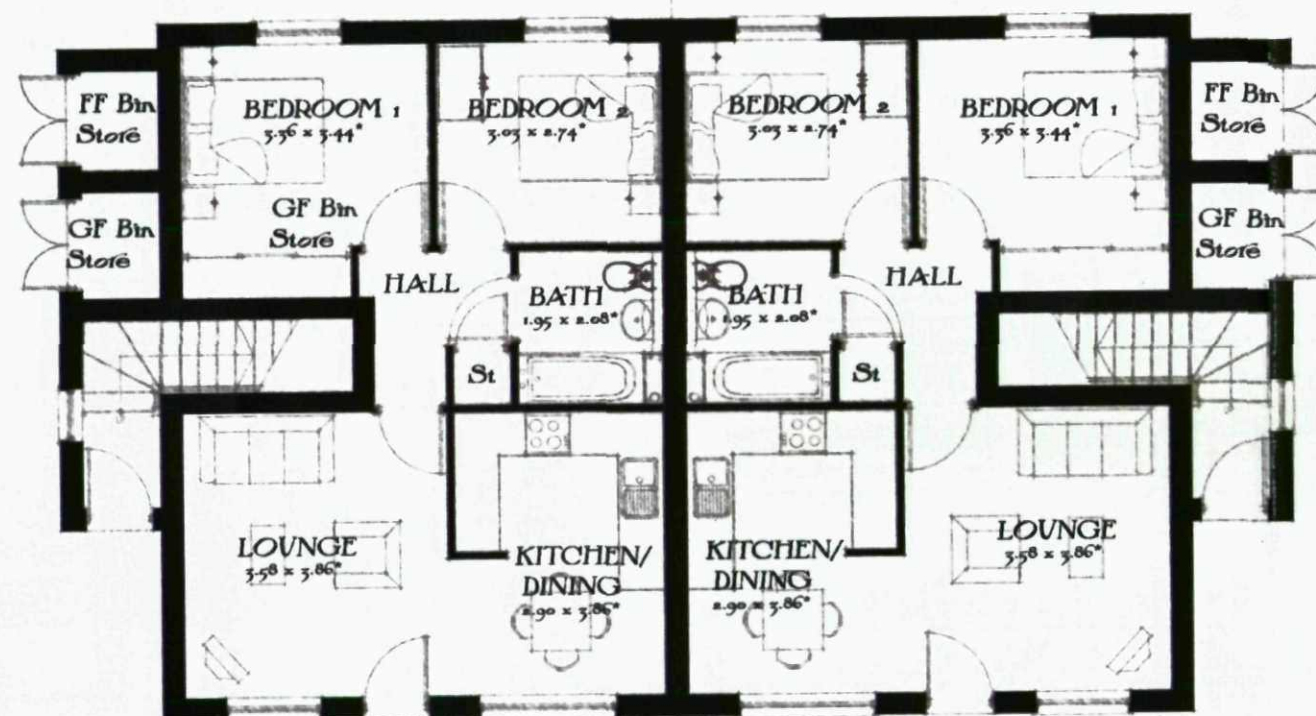

GROUND FLOOR PLAN

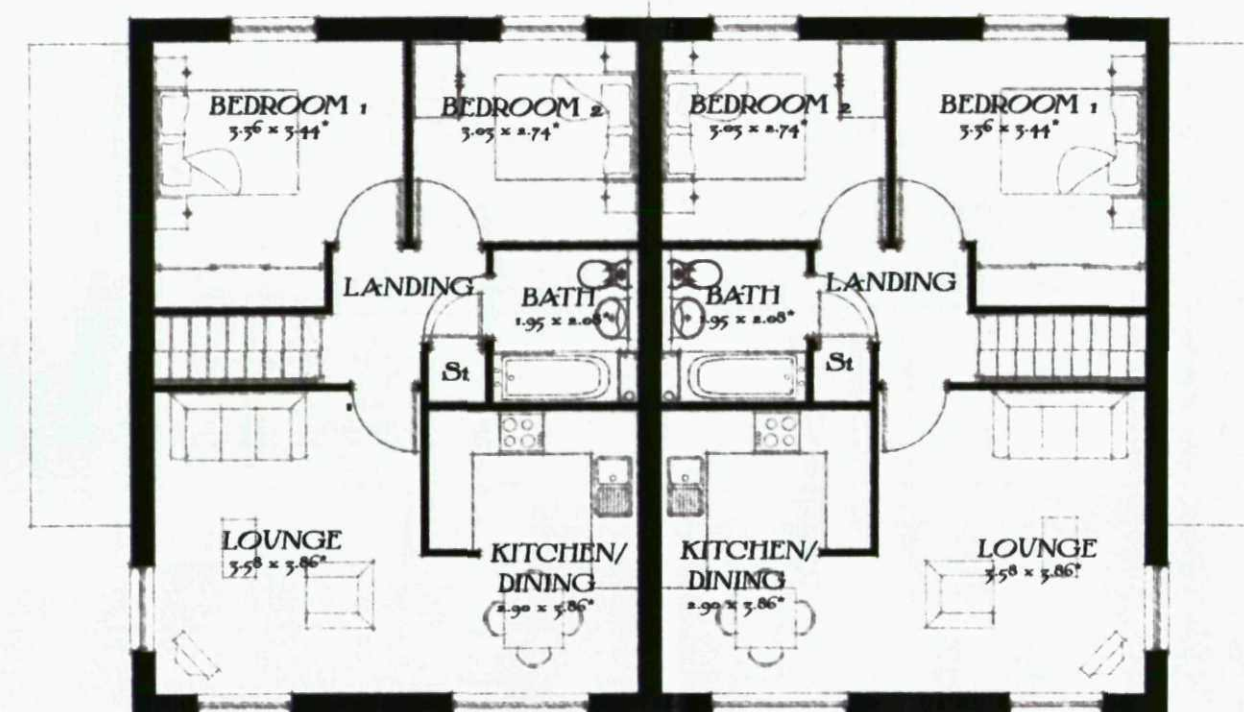

FIRST FLOOR PLAN

Type 12

The New Heritage
Collection
"2012 Edition"

D Series Brick
Y4707NB-1


Ground Floor: 575sqft 53.4m²

First Floor: 649sqft 60.3m²


DATE: Sept 2012

REV: -


Drawing Scale 1:100 @ A3
Bedroom dimensions taken into wardrobe recess
* Maximum Dimension

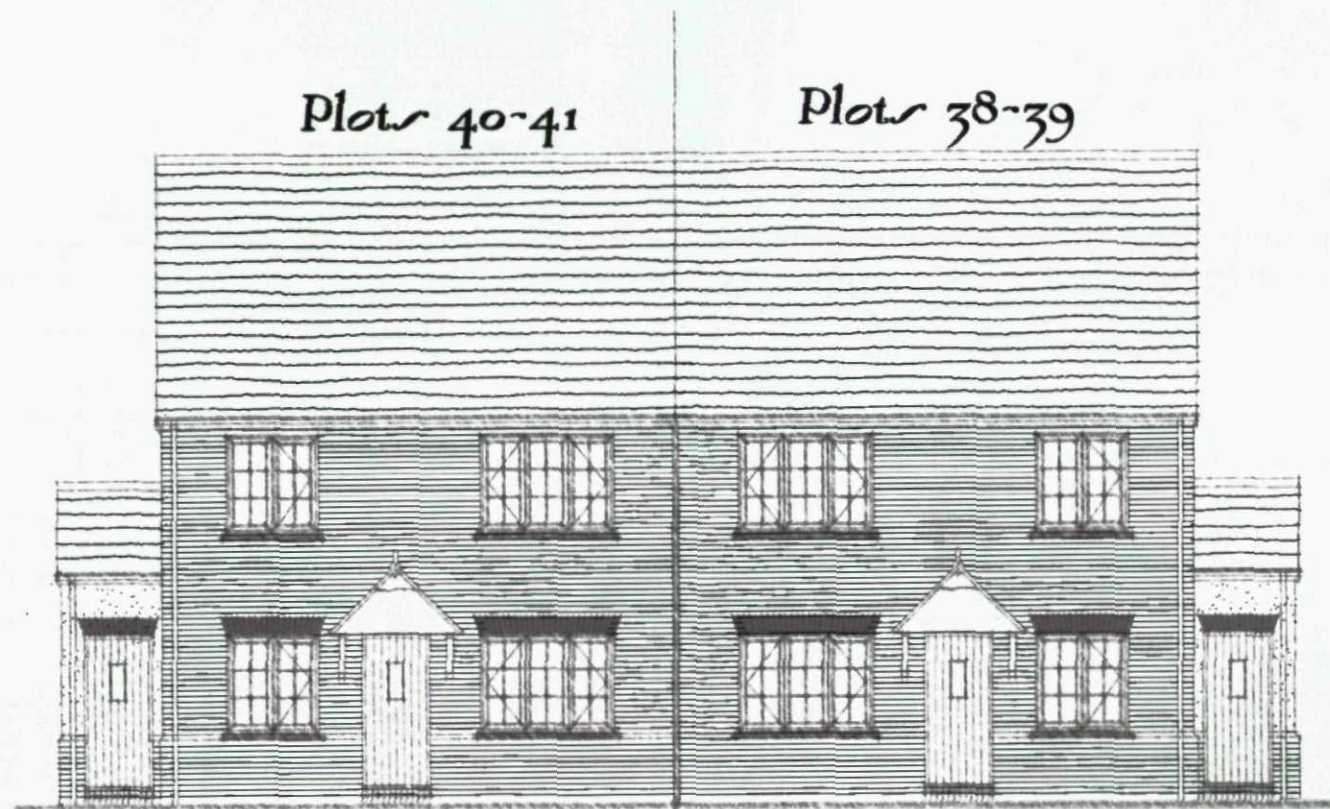

Front Elevation

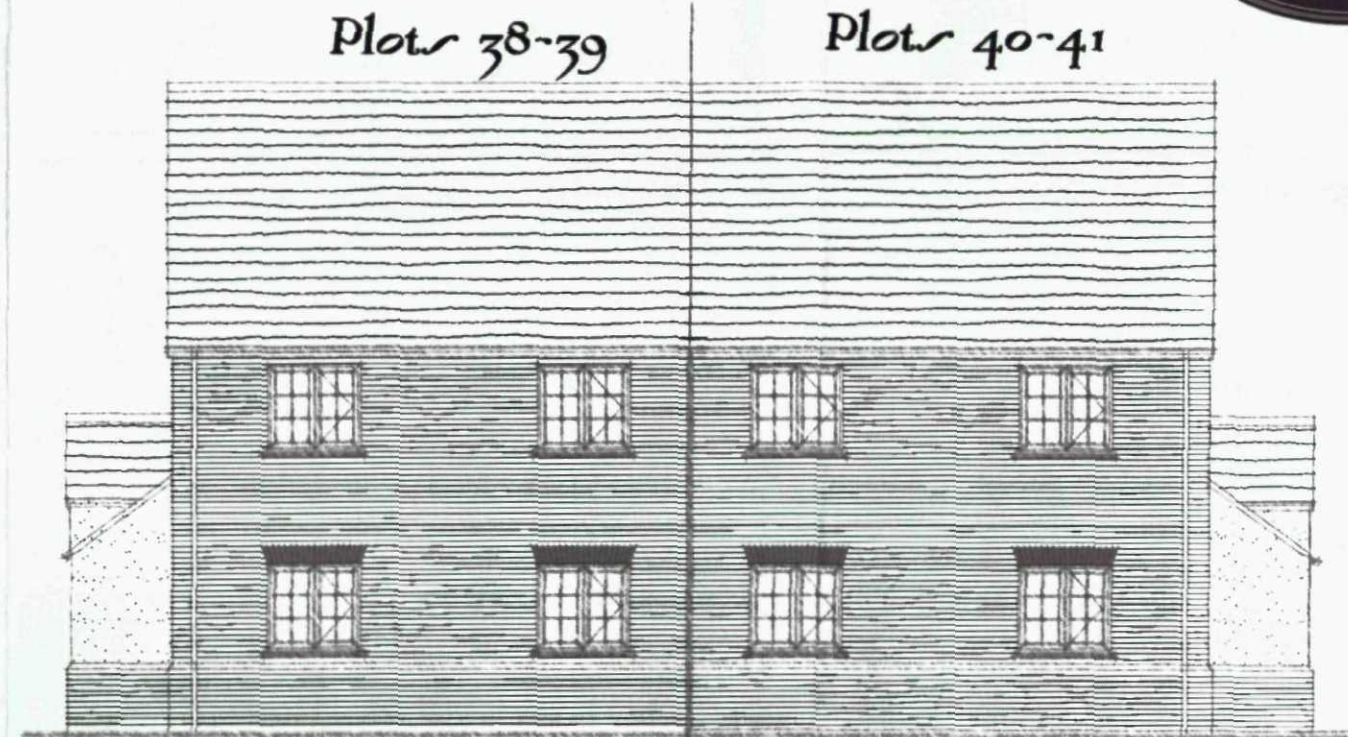

Rear Elevation

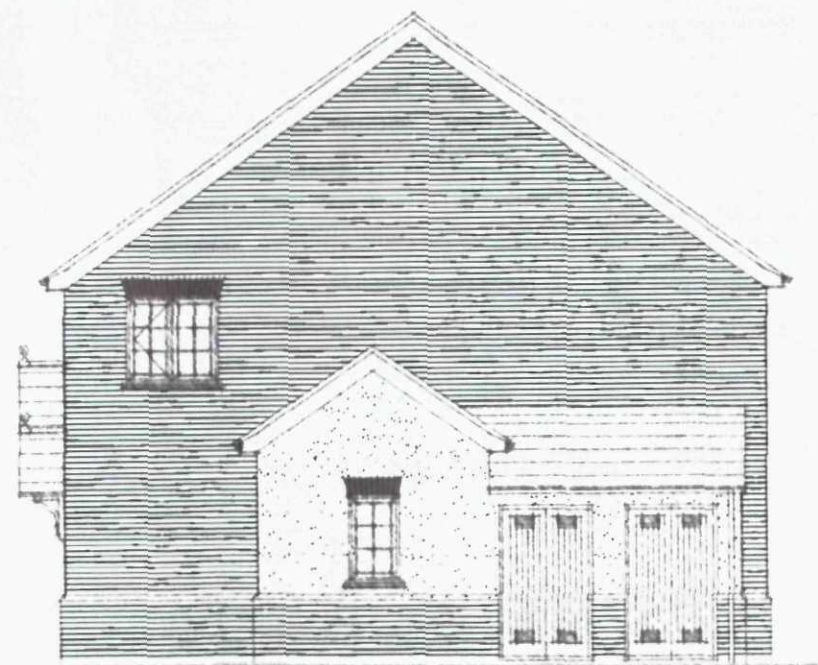

Side Elevation



Side Elevation

Type 12
The New Heritage
Collection
"2012 Edition"

D Series Brick
Y4707NB-1


Ground Floor: 575sqft 53.4m²

First Floor: 649sqft 60.3m²

DATE: Sept 2012

REV: -


Drawing Scale 1:100 @ A3
Bedroom dimensions taken into wardrobe recess
* Maximum Dimension

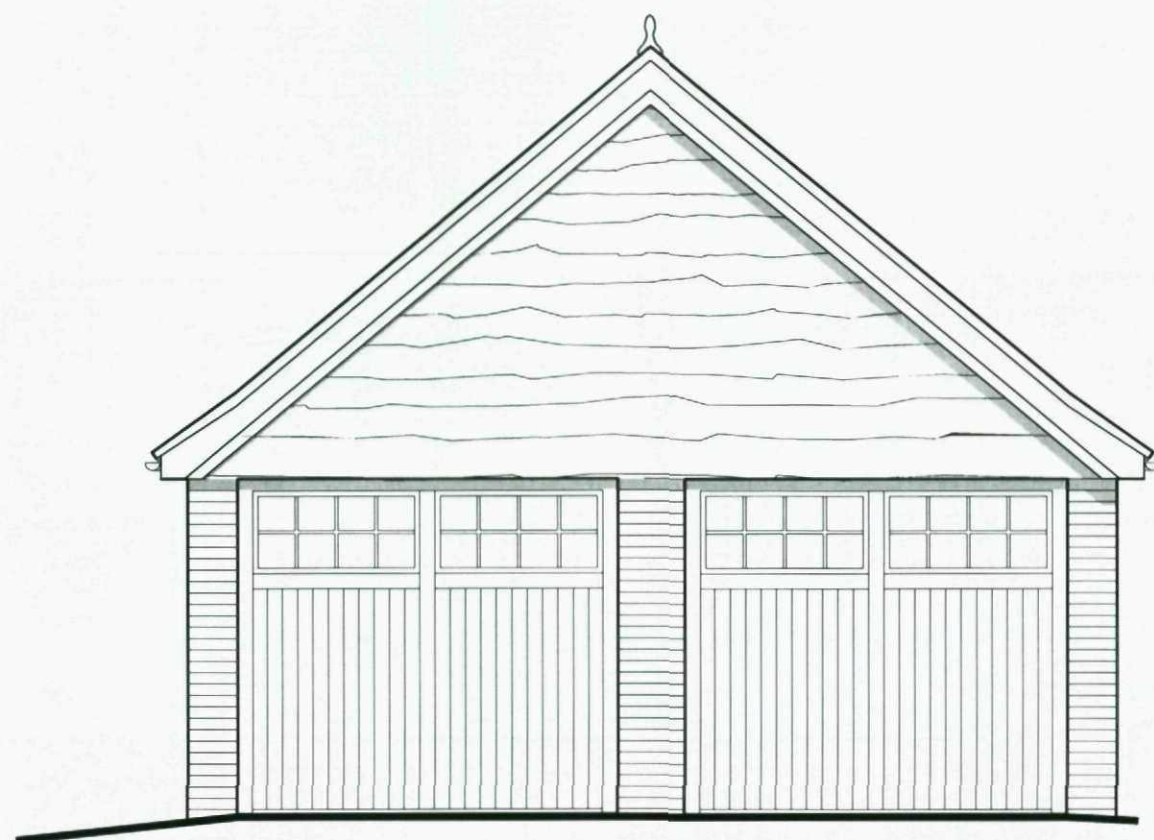

Front Elevation



Side Elevation

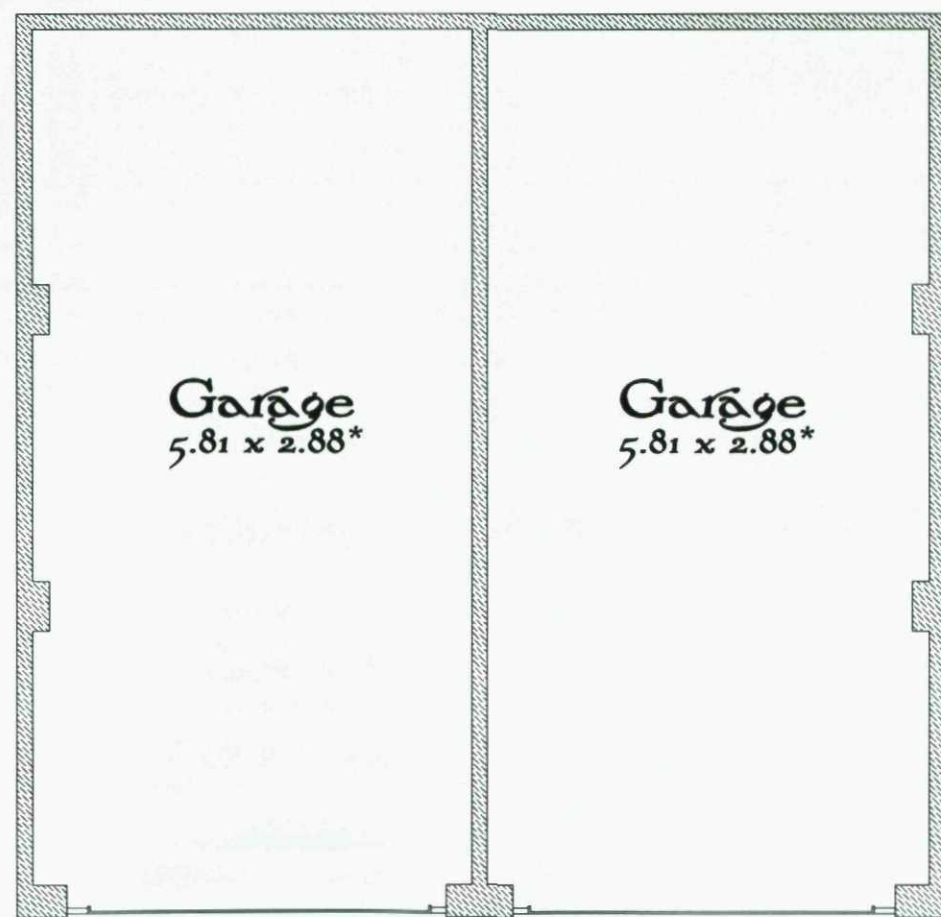


Plan

Double Garage Type 1

2011 Release
REV: -


* Maximum Dimension

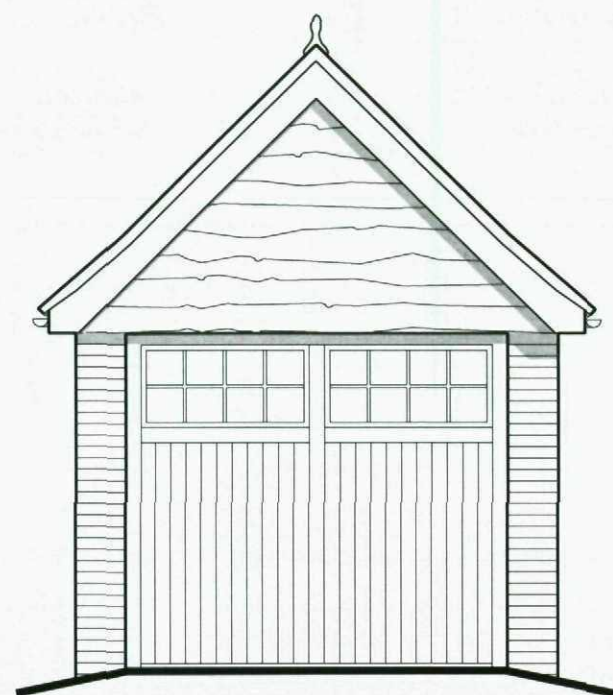

Front Elevation



Side Elevation

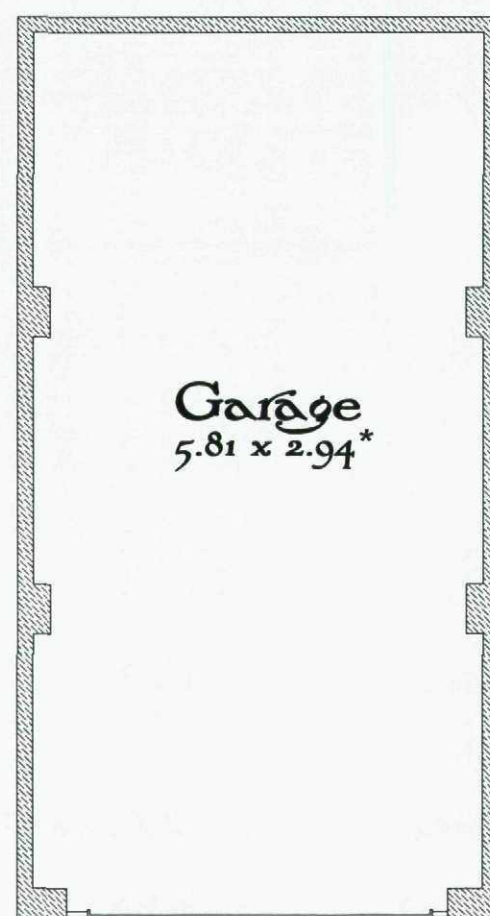

Plan

Single Garage Type 1

2011 Release
REV: -

* Maximum Dimension